



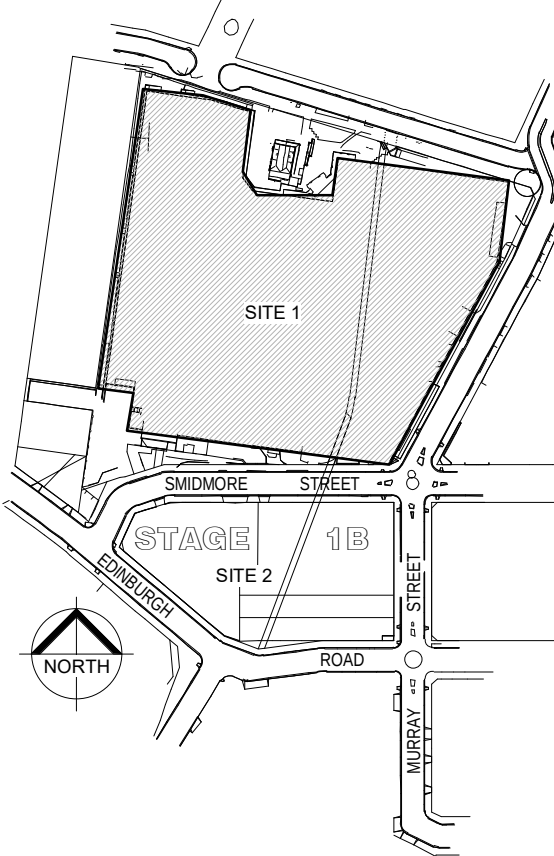

- | EXISTING | NEW | |
|----------|-----|---------------------------------|
| | | NEW MAJORS |
| | | COMMUNITY OPPORTUNITY |
| | | KEY PUBLIC DOMAIN OPPORTUNITIES |
| | | SPECIALTY RETAIL |
| | | CIRCULATION/ PUBLIC |
| | | PARKING & DOCKS |
| | | CONSTRUCTION ABOVE EXISTING |

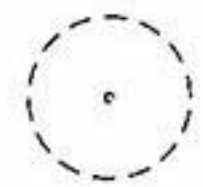


EXISTING TREE



TREE TO BE REMOVED



PROPOSED NEW TREE

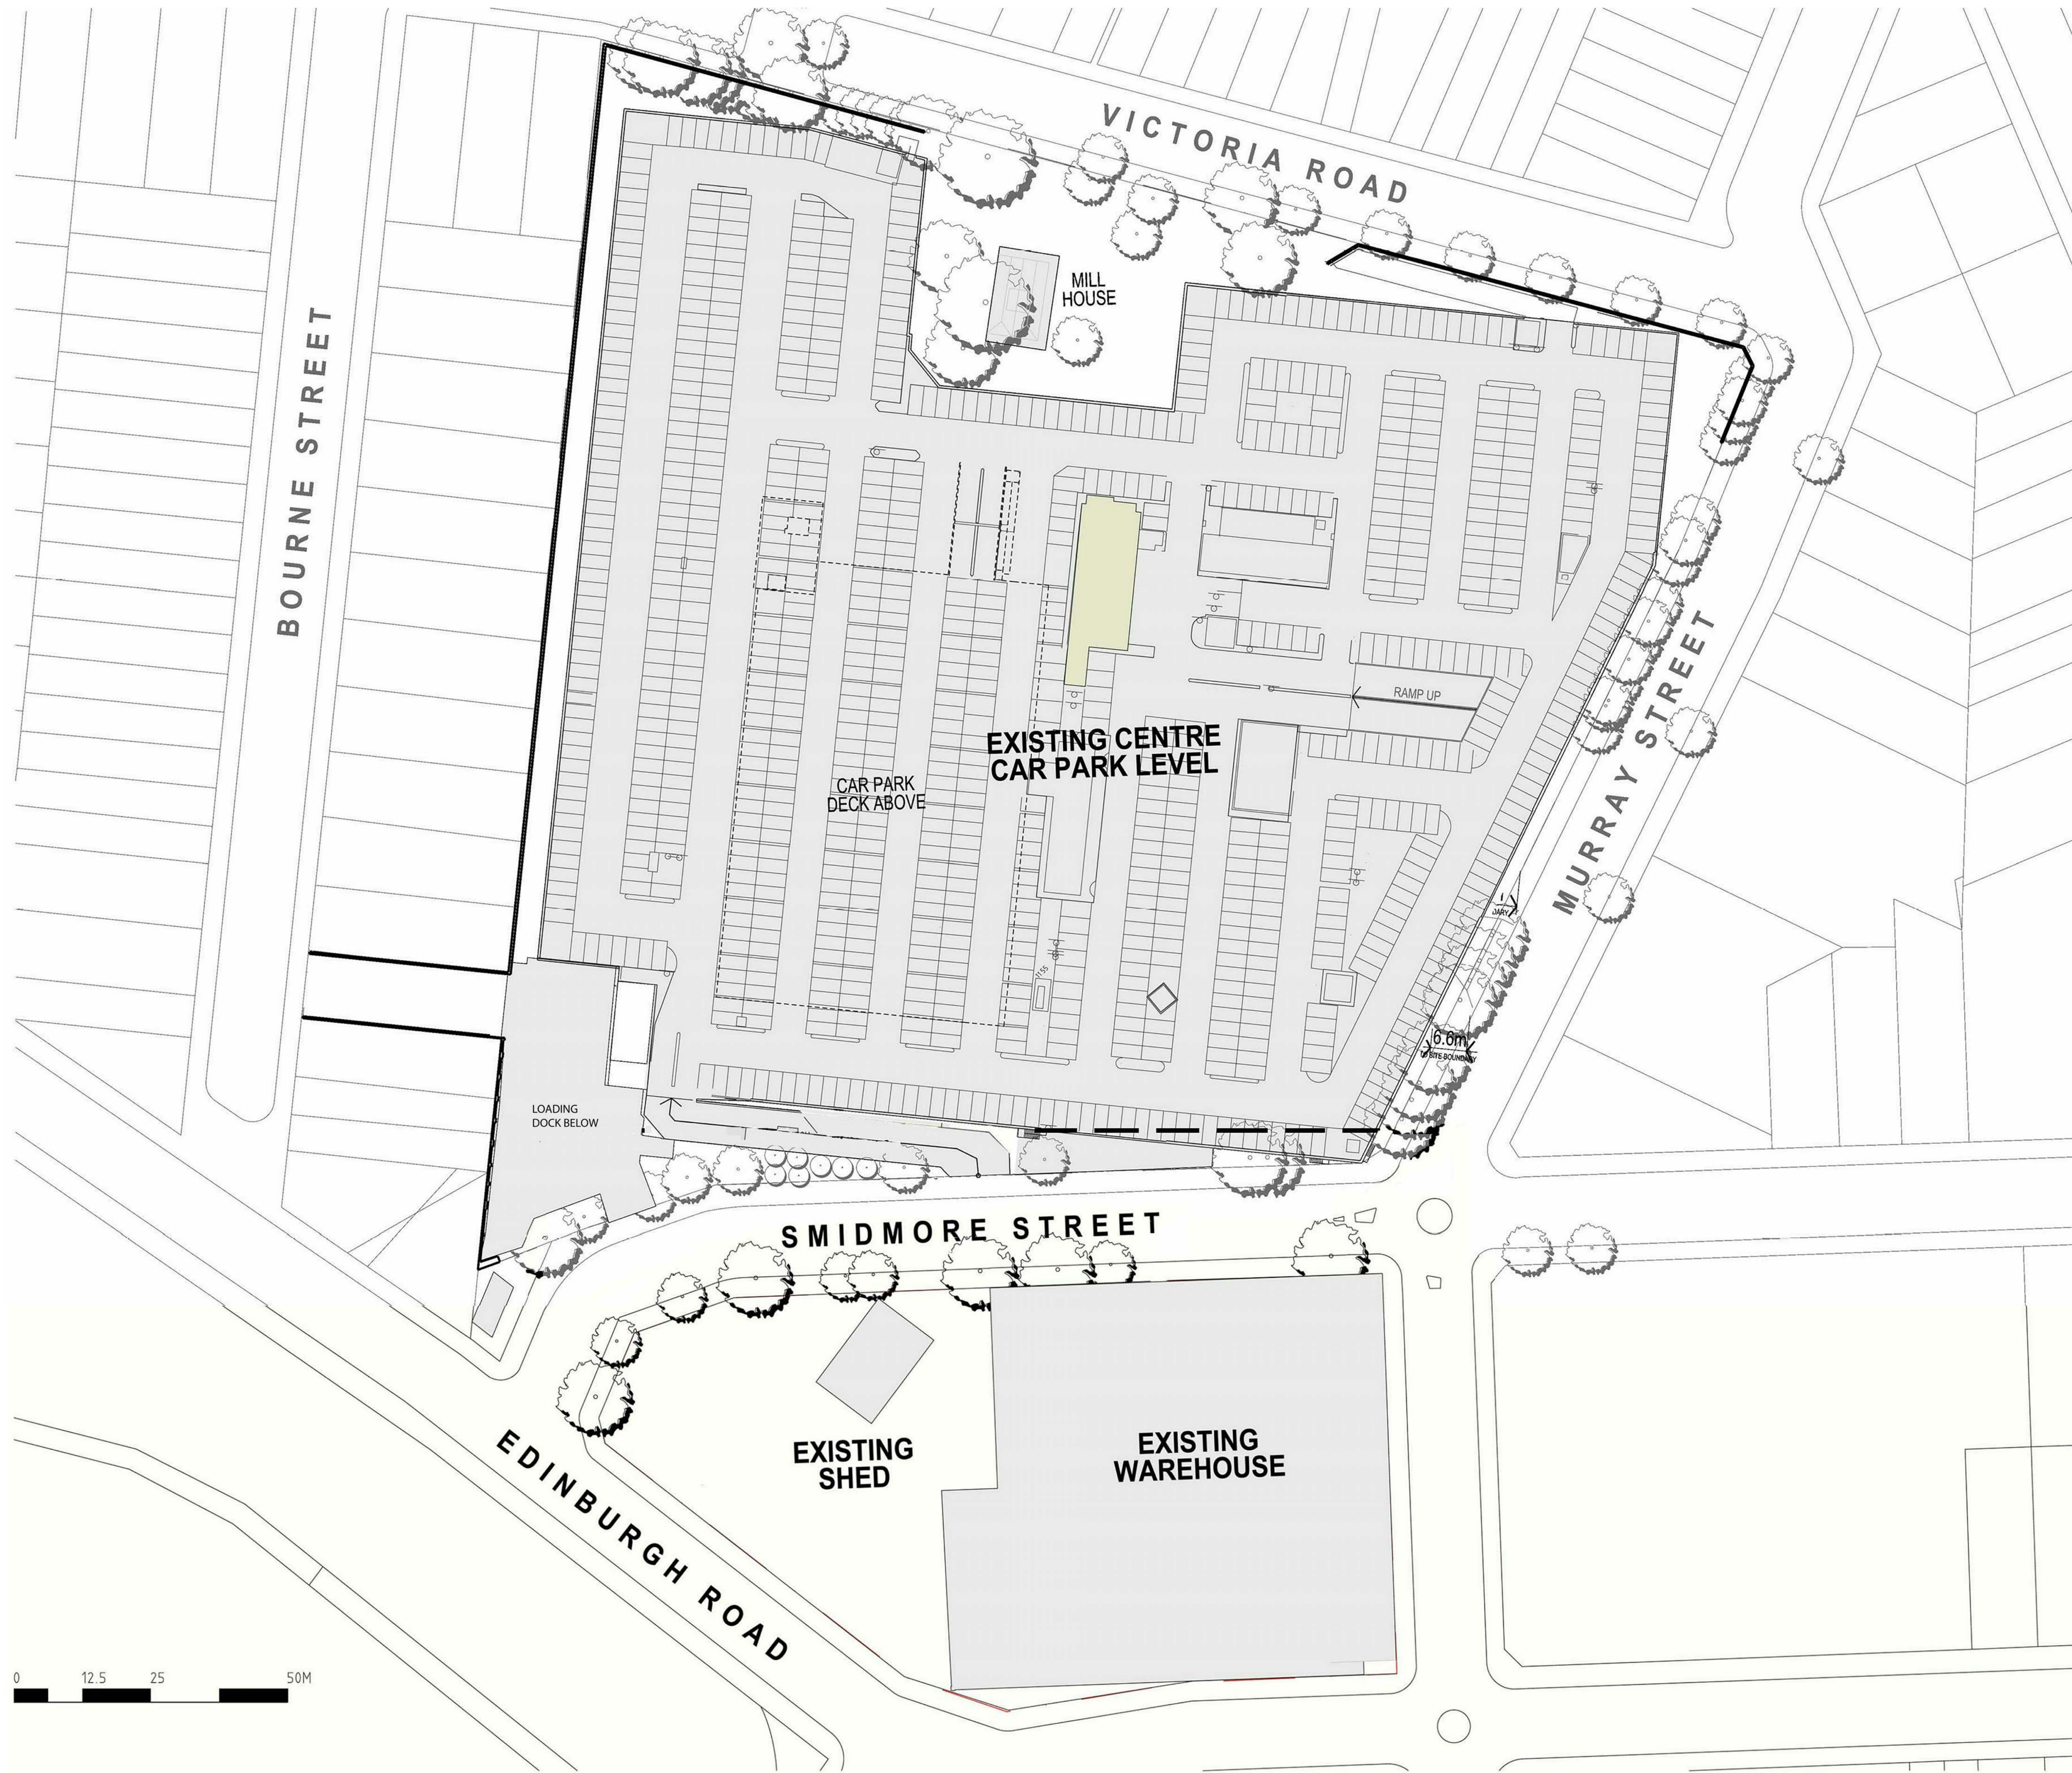

A 11/10/17 HS SECTION 75W SUBMISSION
Rev. Date Initial Description
Client

AMP CAPITAL

Hames Sharley
hamessharley.com.au +61 2 8440 8900
nsw registered architect also nadk 6987

In Partnership With

Project
MARRICKVILLE METRO
REDEVELOPMENT
34 VICTORIA ROAD MARRICKVILLE NSW 2204

Drawing Title
EXISTING LEVEL 1 CARPARK PLAN

Drawn By HS	Checked By HS	Scale @ B1 1 : 500
Project No. 50980	Drawing No. EA004	Revision A

Station
SECTION 75W SUBMISSION
75W

A3 SCALED DRAWING