



A.

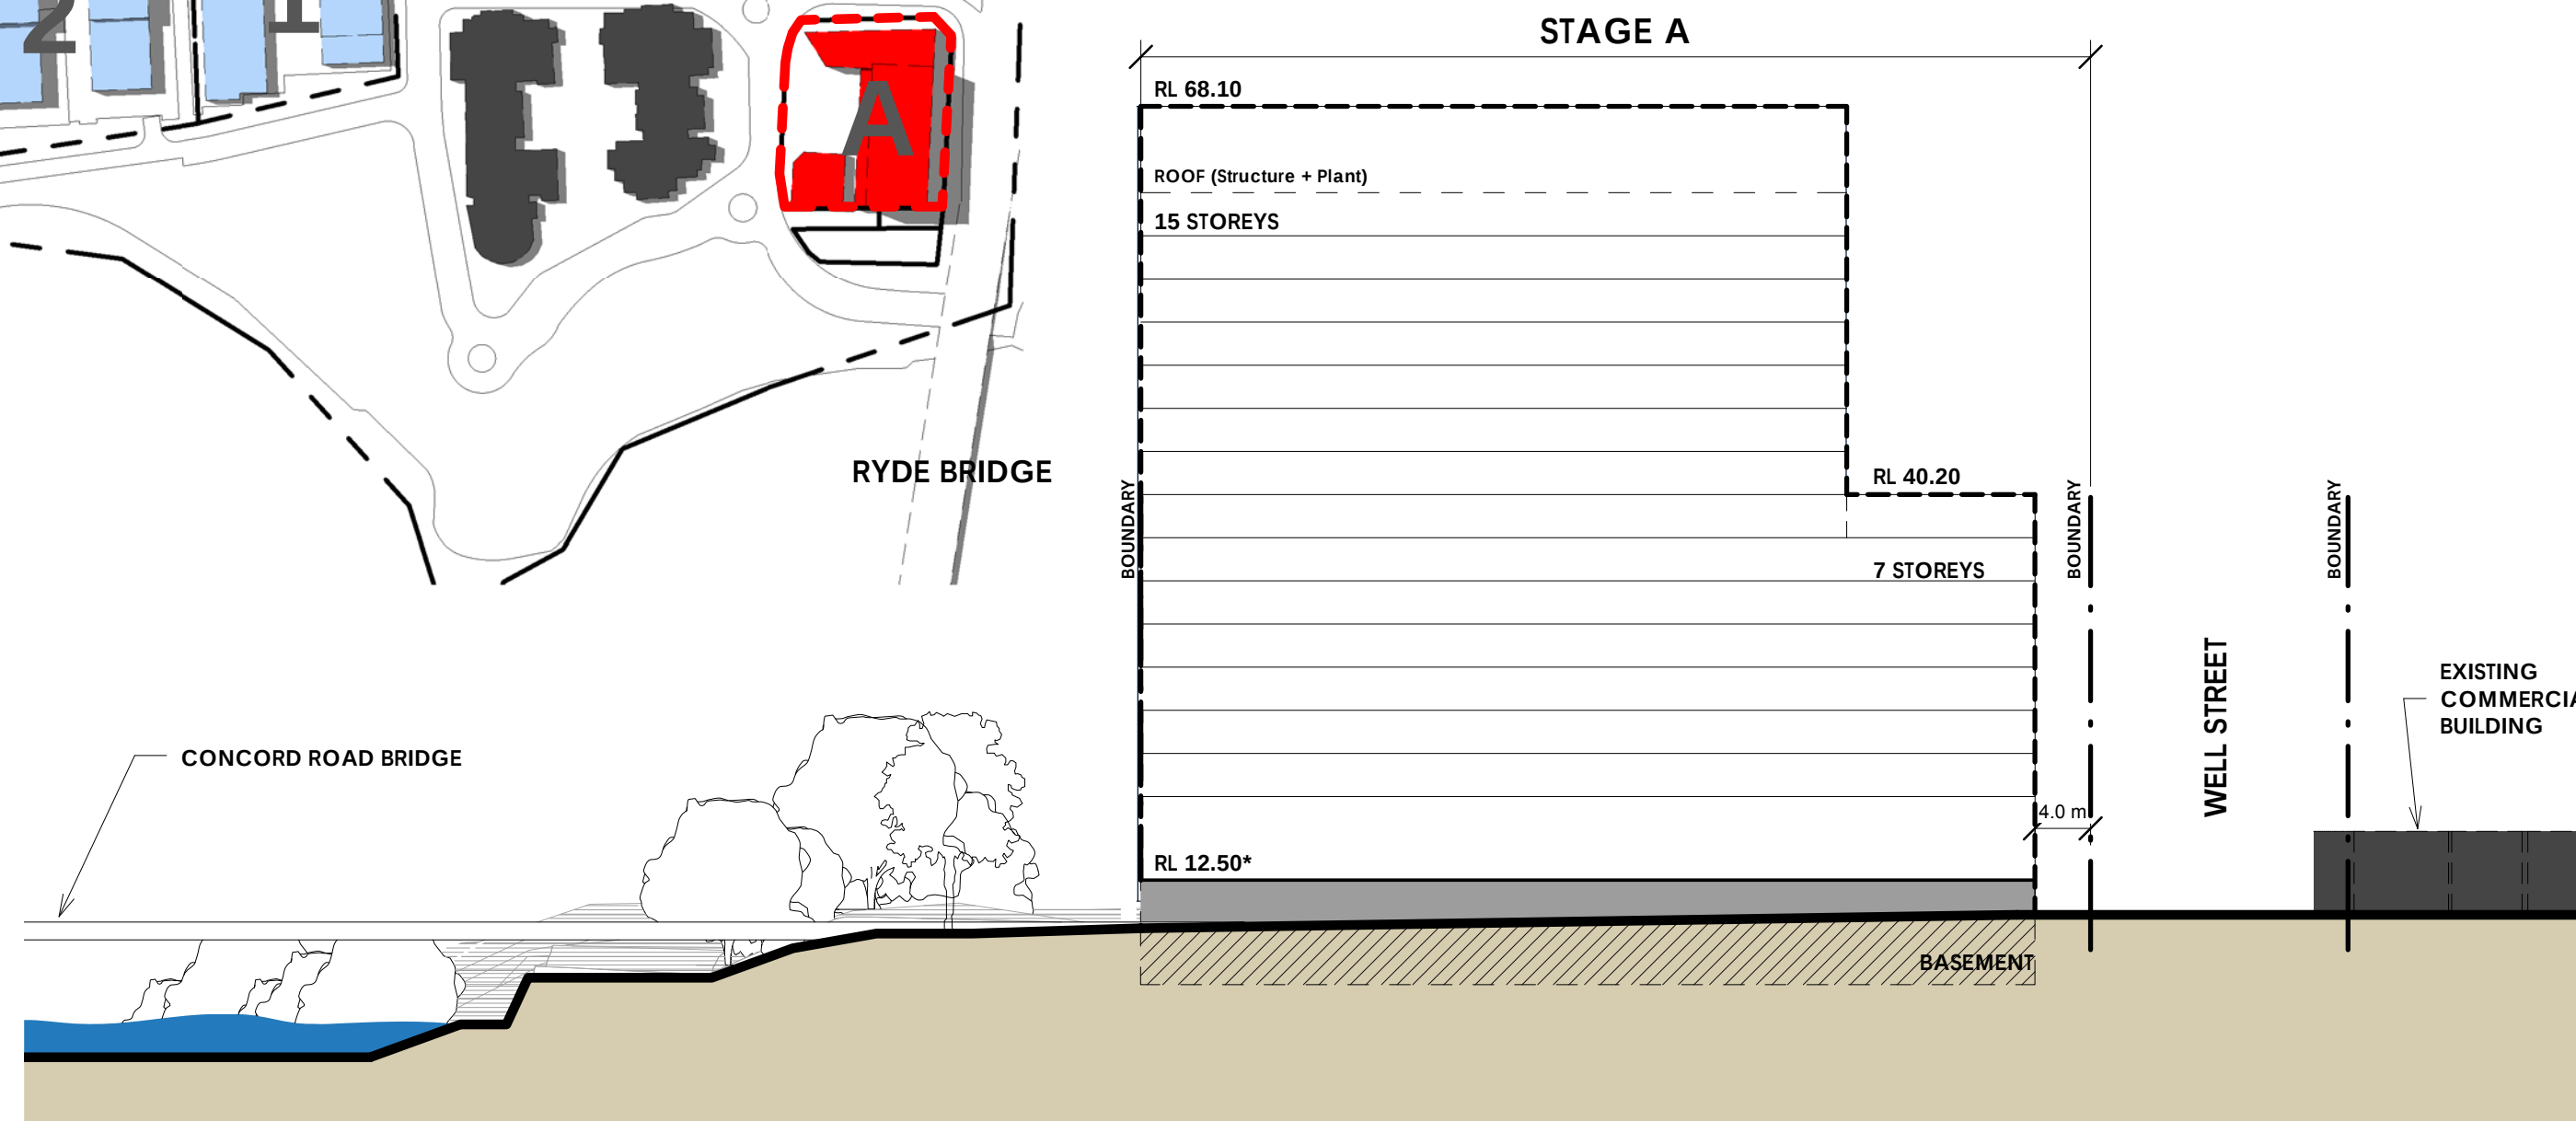


Key Plan A
FIGURE 18 REV 13 1 : 2500




1 A. Church Street
FIGURE 18 REV 13 1 : 500

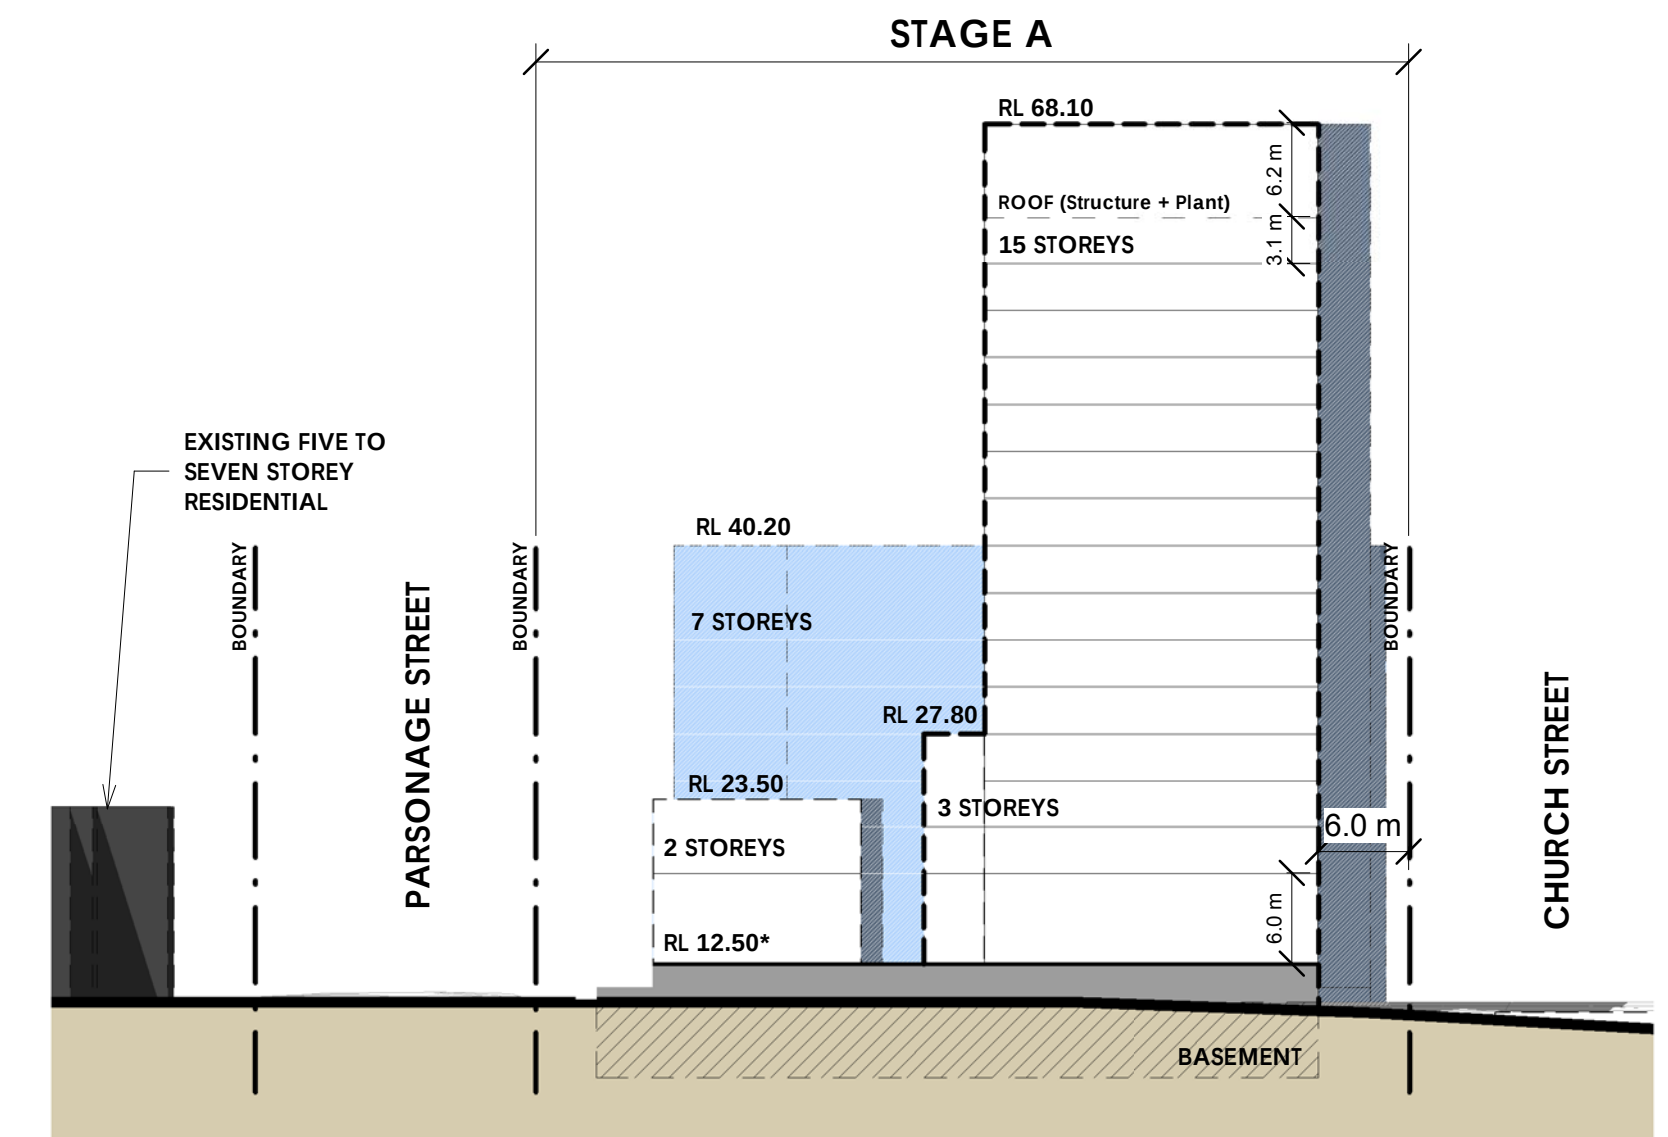


3 A. Elevation 3
FIGURE 18 REV 13 1 : 500

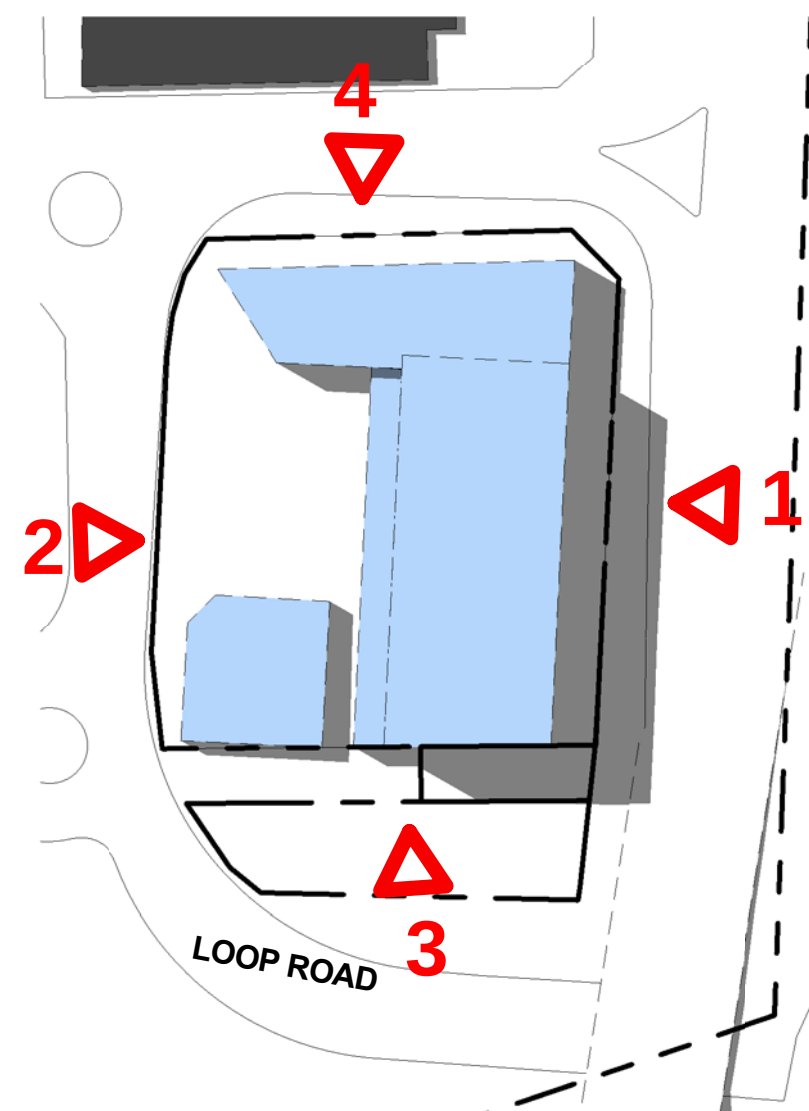

A. Building Envelope Plan
FIGURE 18 REV 13 1 : 1000

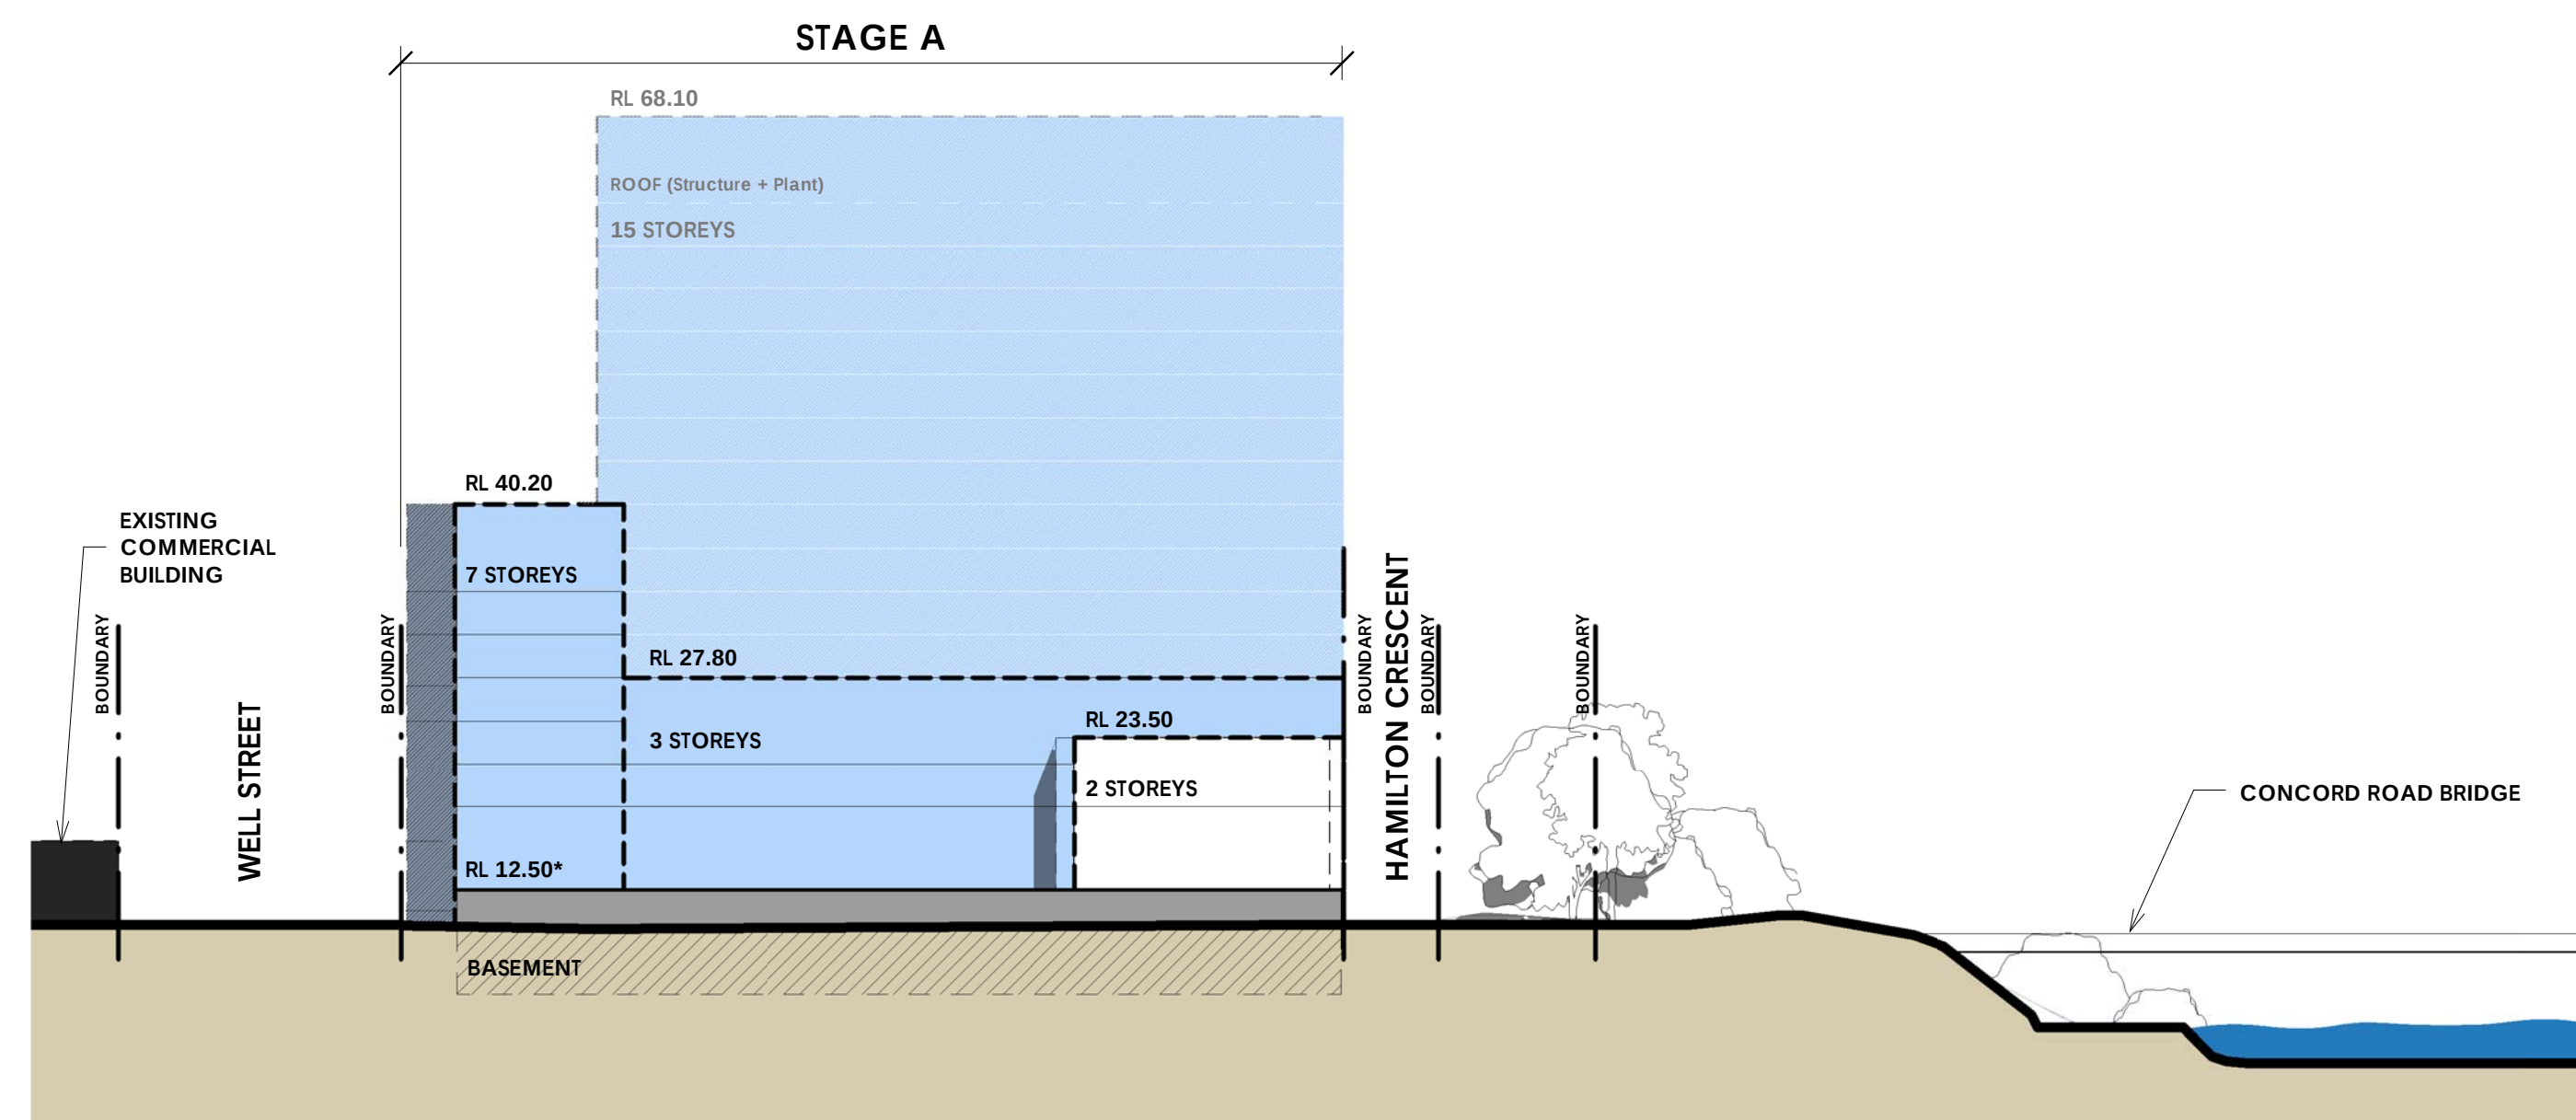


2 A. Parsonage Street
FIGURE 18 REV 13 1 : 500

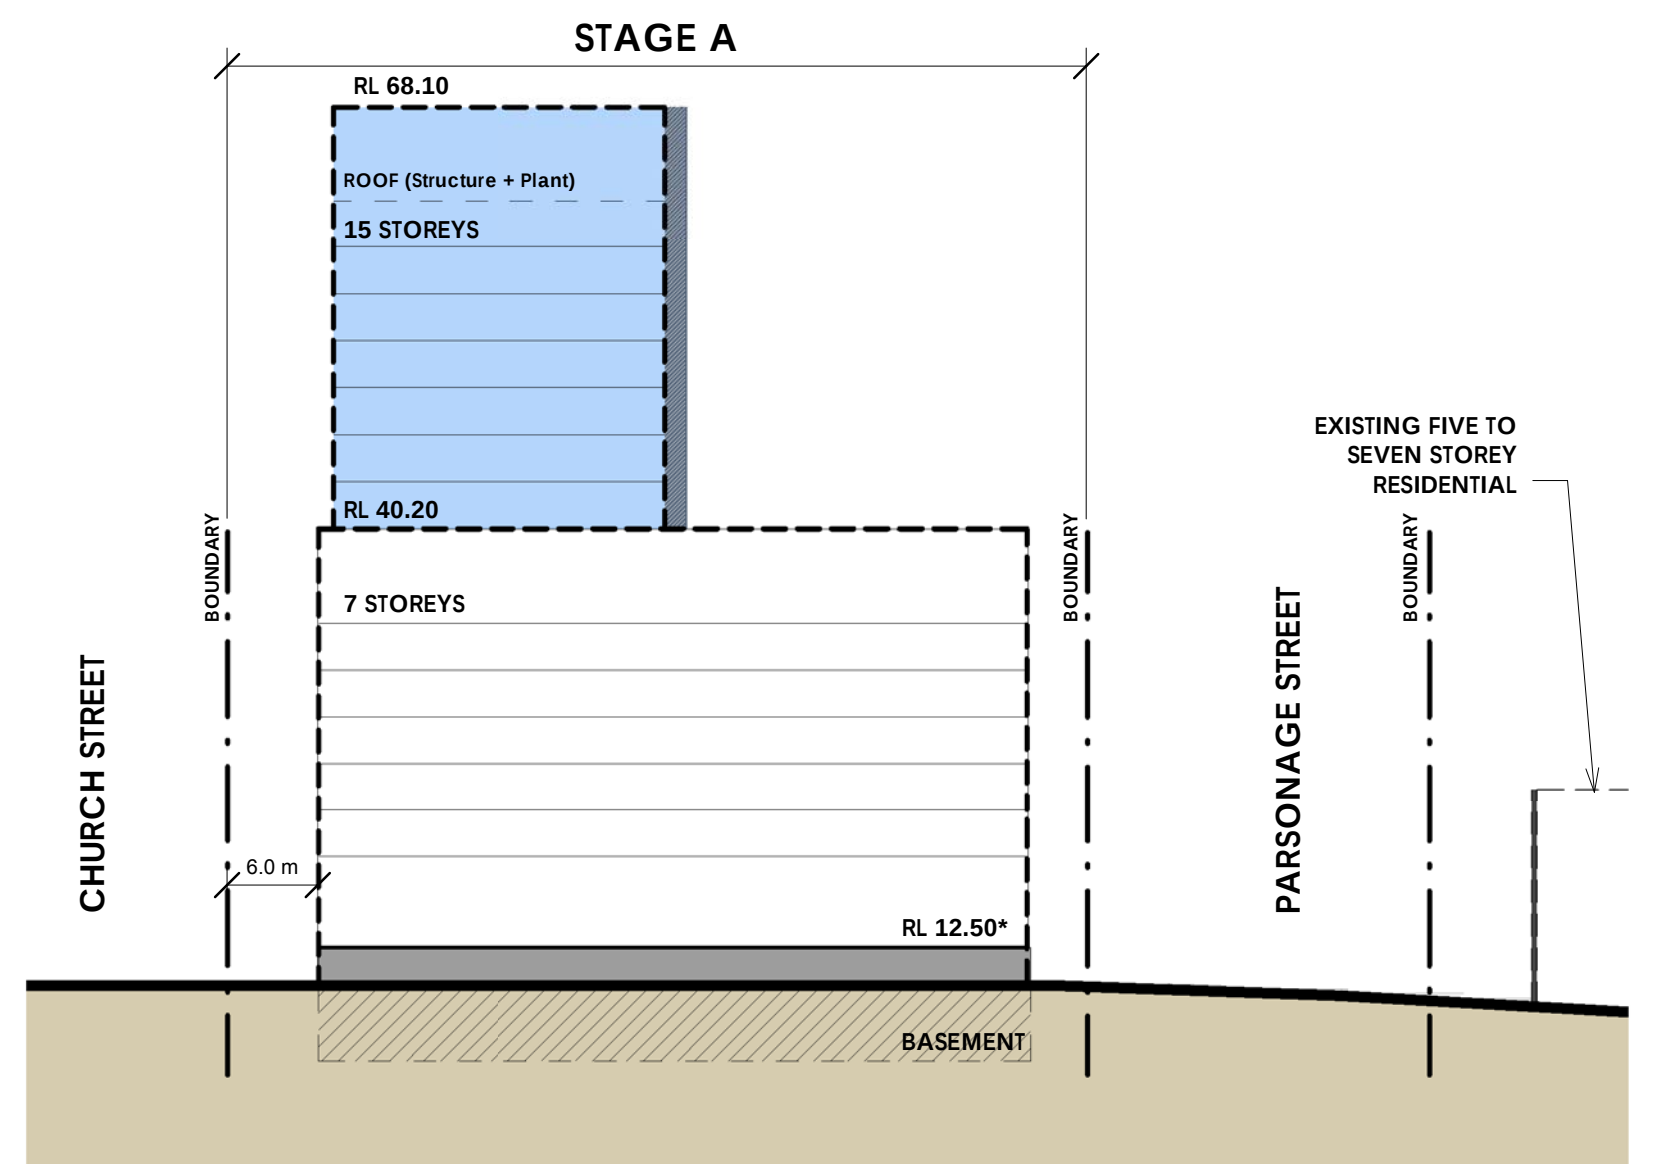

4 A. Well Street
FIGURE 18 REV 13 1 : 500

NOTE: SCALED TO A1 SIZE SHEET. * ASSUMED GROUND RL AS PER METHOD OF DEFINING HEIGHT (PG 33, Fig 12)

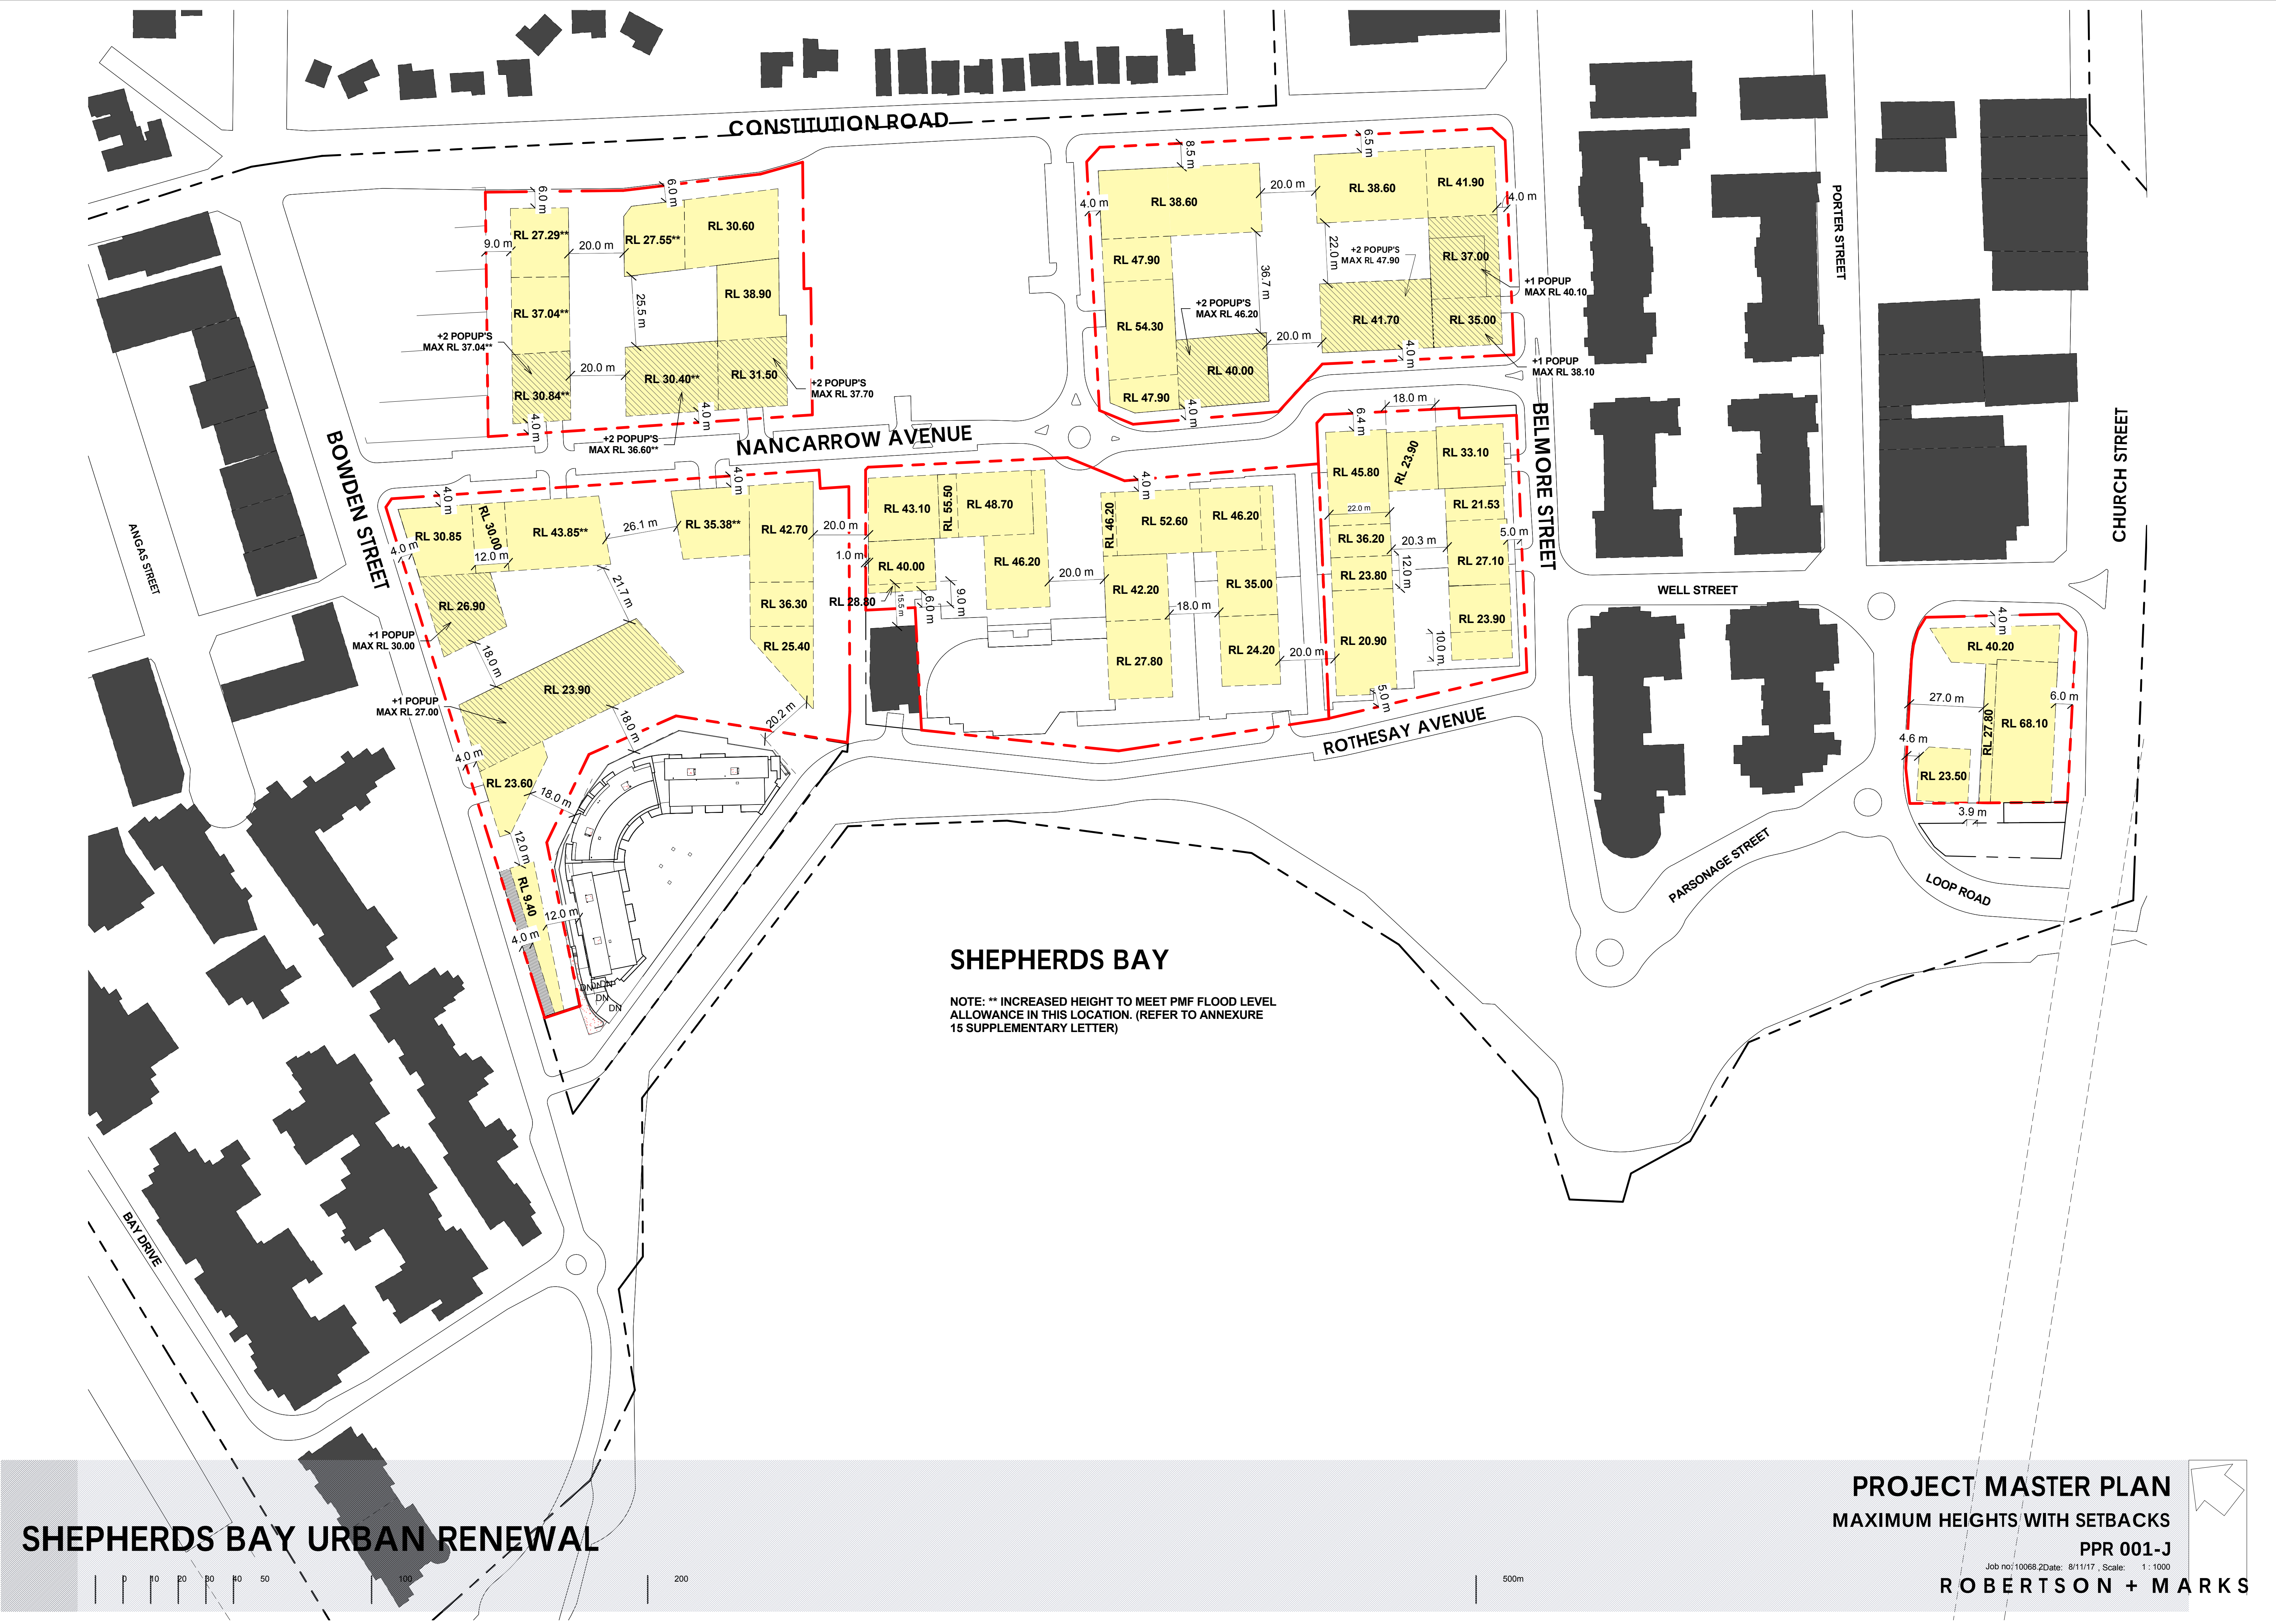


SHEPHERDS BAY URBAN RENEWAL

PROJECT MASTER PLAN
MAXIMUM HEIGHTS WITH SETBACKS
PPR 001-J

Job no: 10068.2 Date: 8/11/17, Scale: 1:1000

ROBERTSON + MARKS

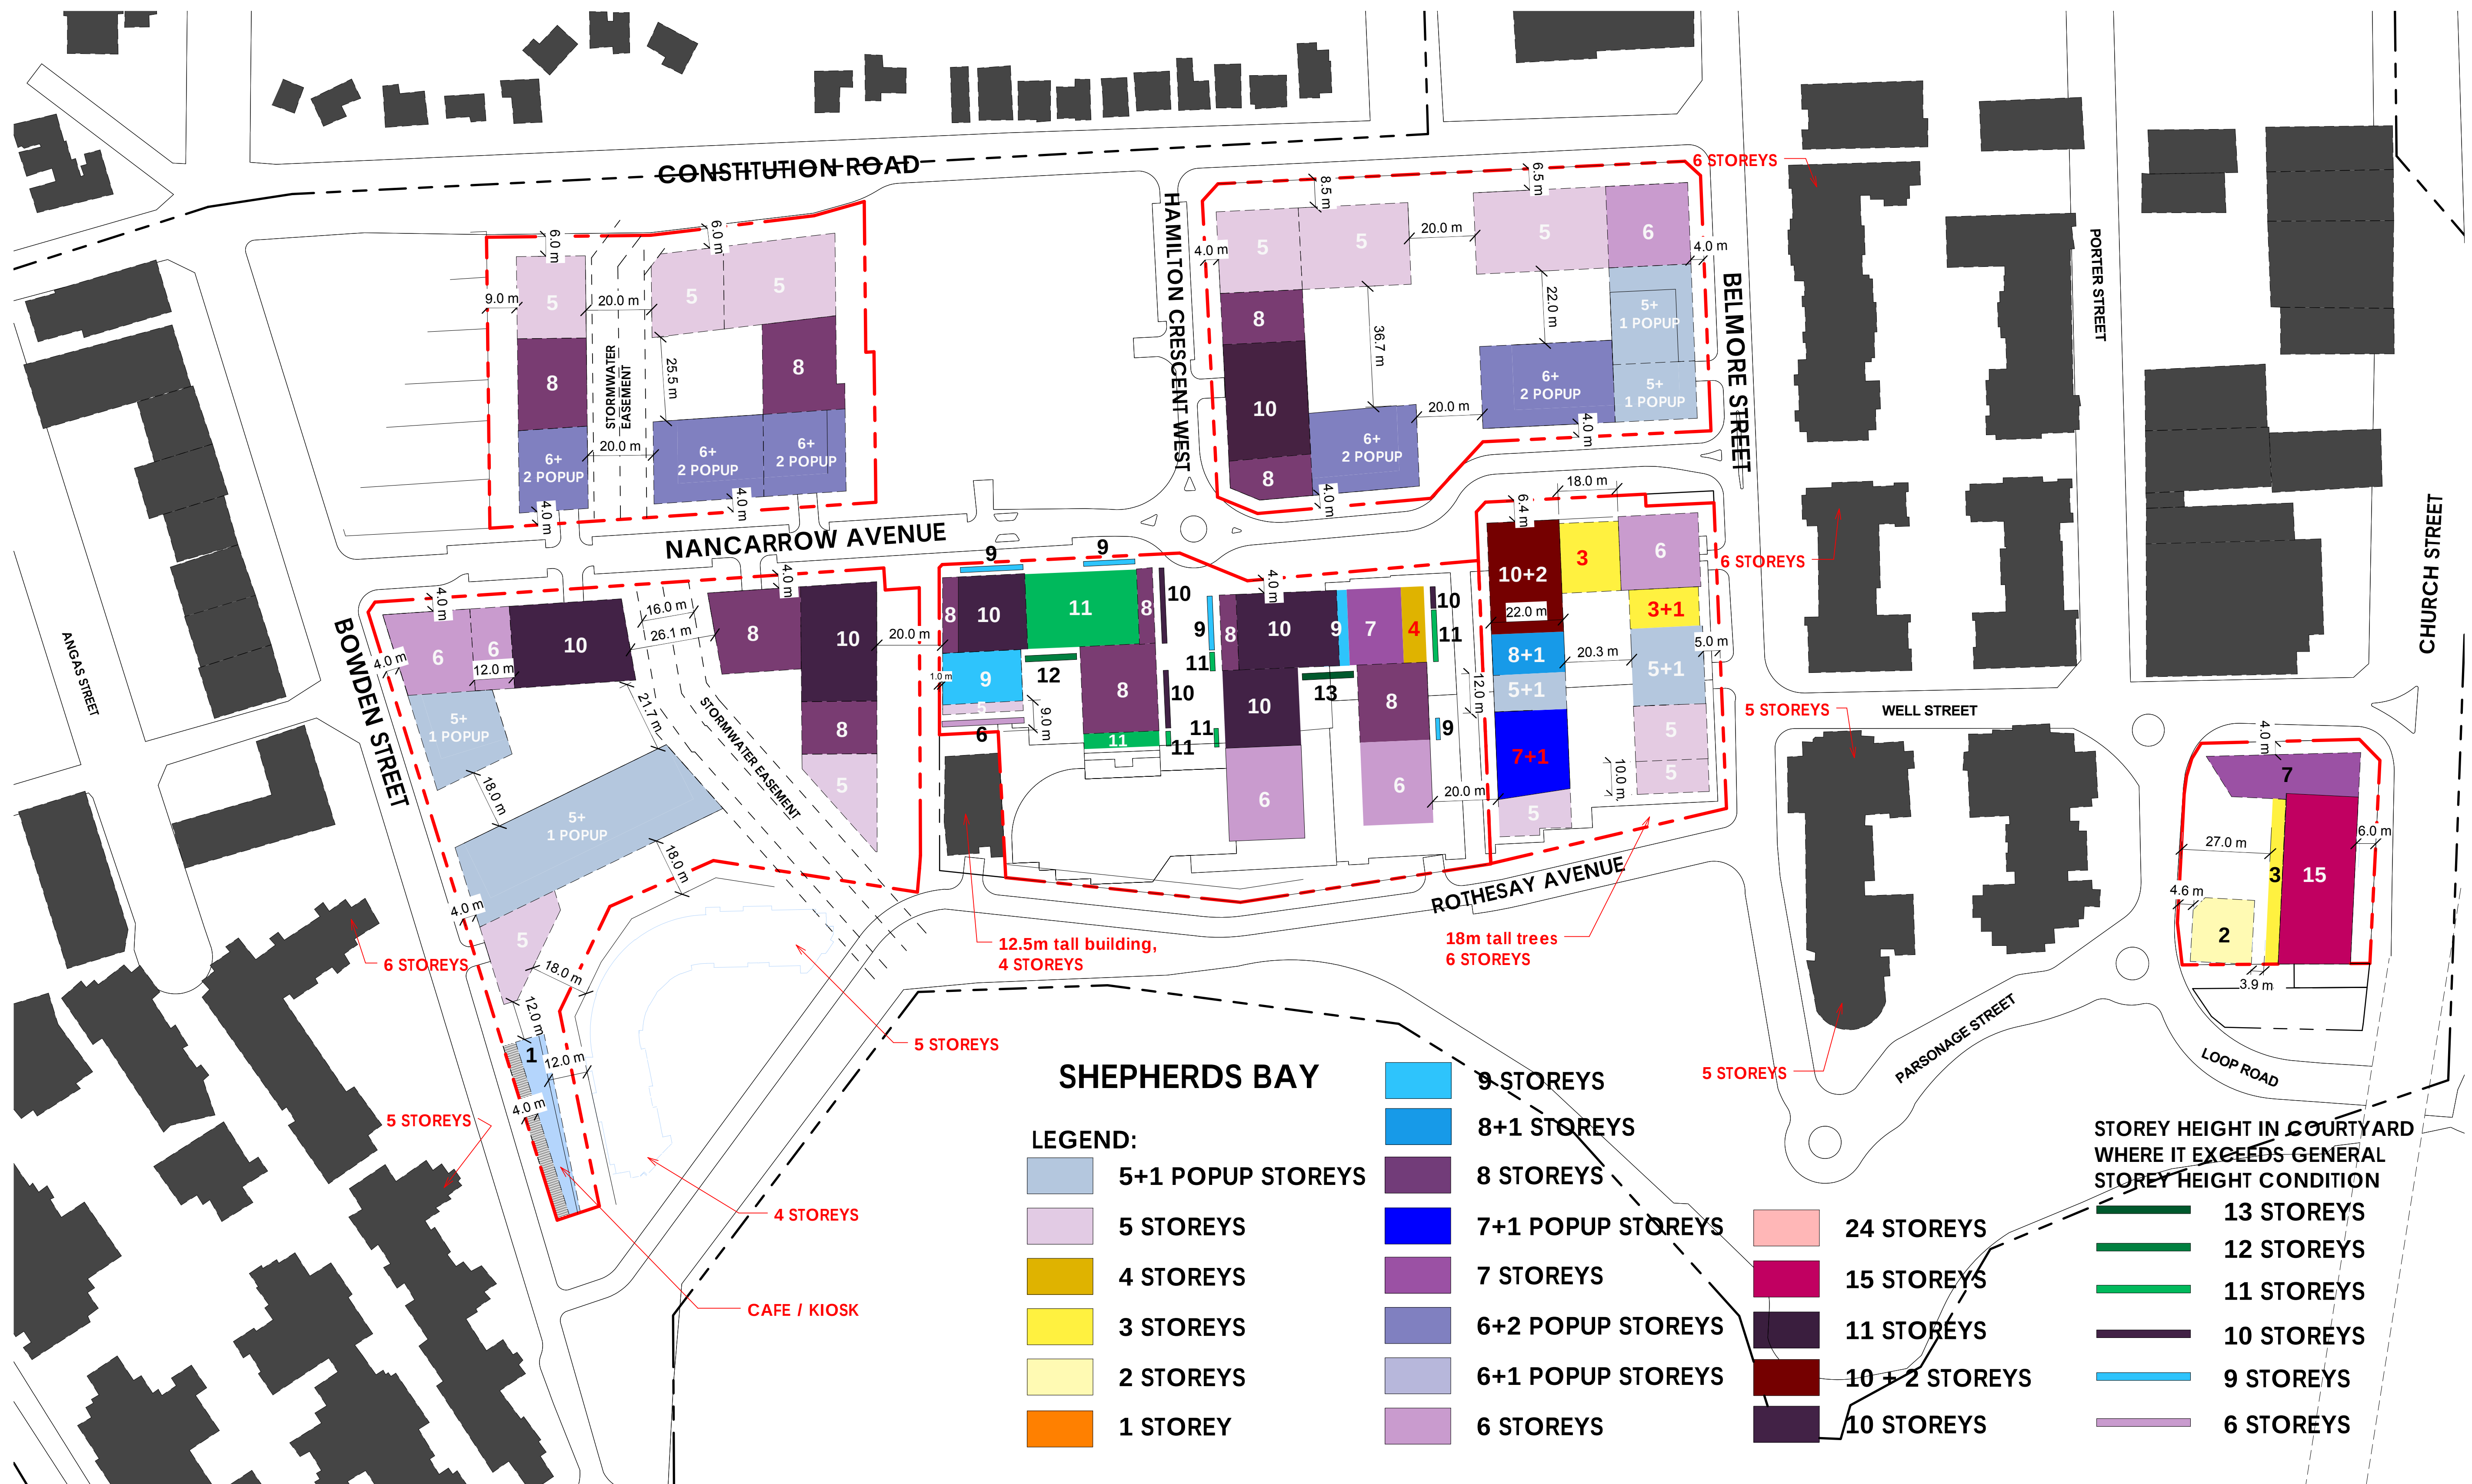

1
PPR
002-H
Storey Plan
1 : 1000