
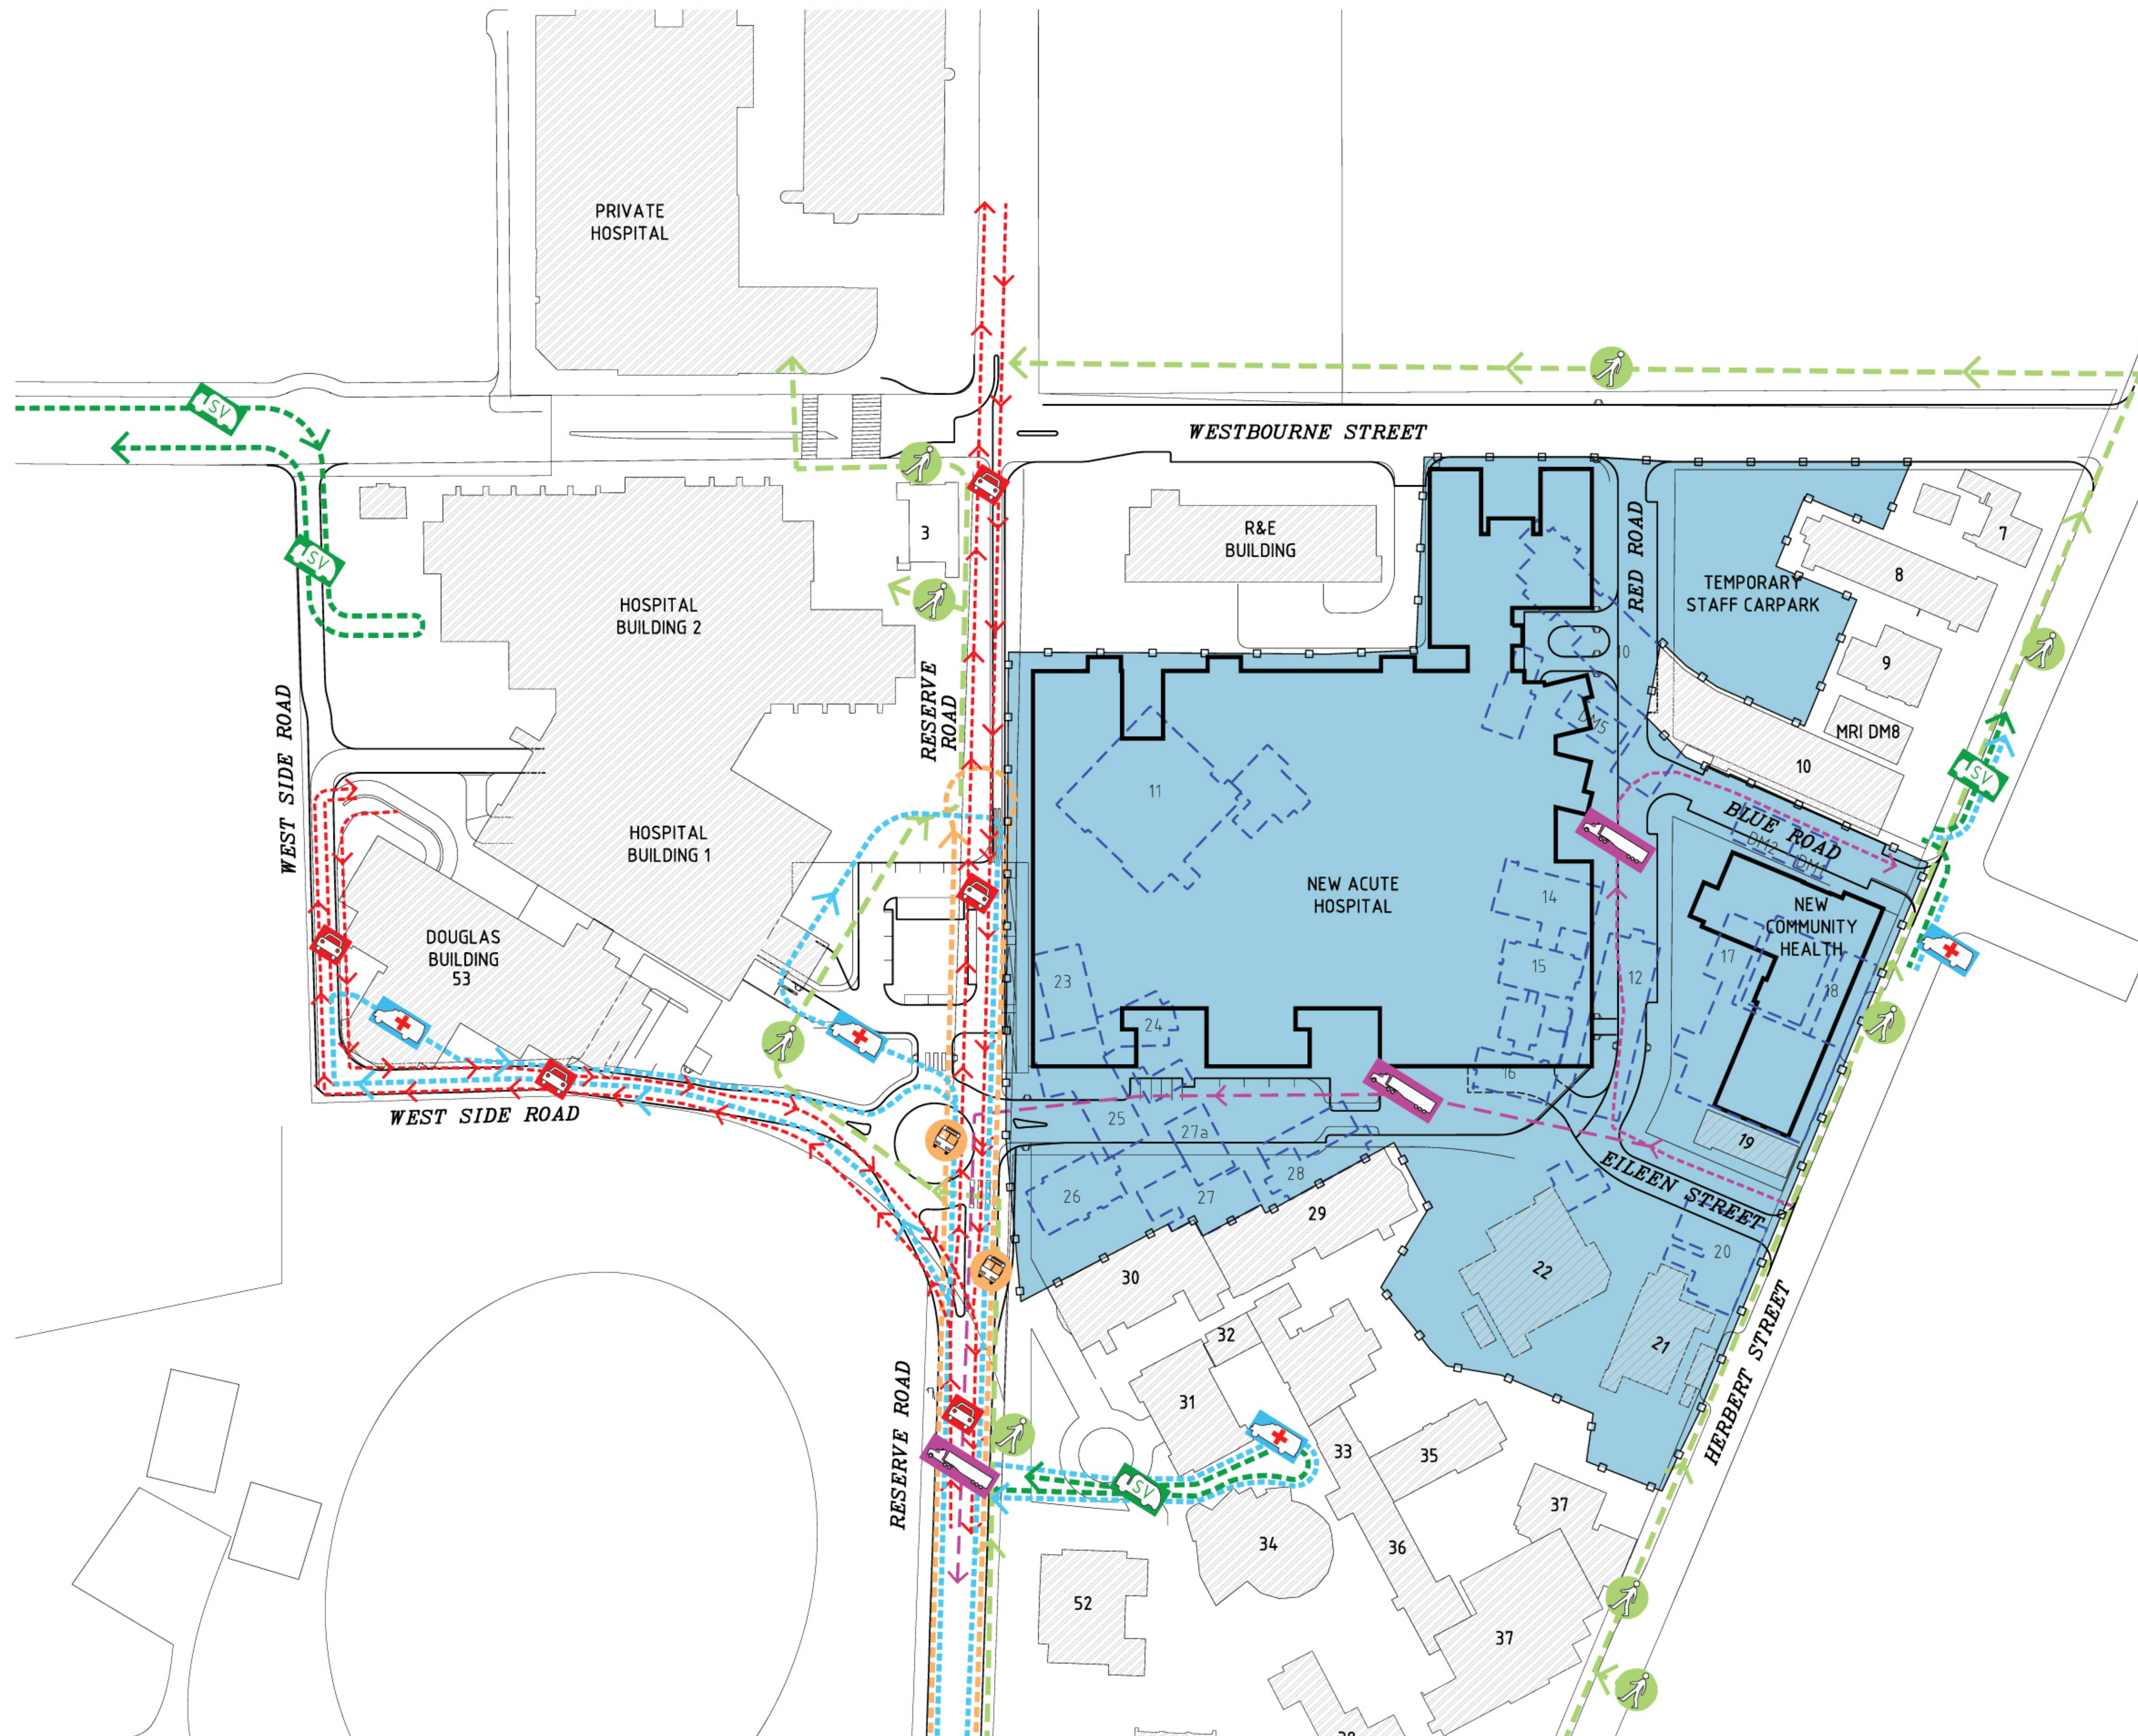
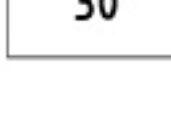


 

- KEY:**
-  CONSTRUCTION BOUNDARY
 -  21 OUTLINE OF DEMOLISHED BUILDINGS
 -  30 EXISTING BUILDINGS
 -  NEW BUILDINGS
 -  MAIN CONSTRUCTION ACCESS
 -  EXISTING TRAFFIC MOVEMENTS TO BE MAINTAINED WITHIN SITE
 -  AMBULANCE ROUTE
 -  BUS ROUTE
 -  MAIN PEDESTRIAN ACCESS
 -  SERVICE VEHICLE ROUTE