


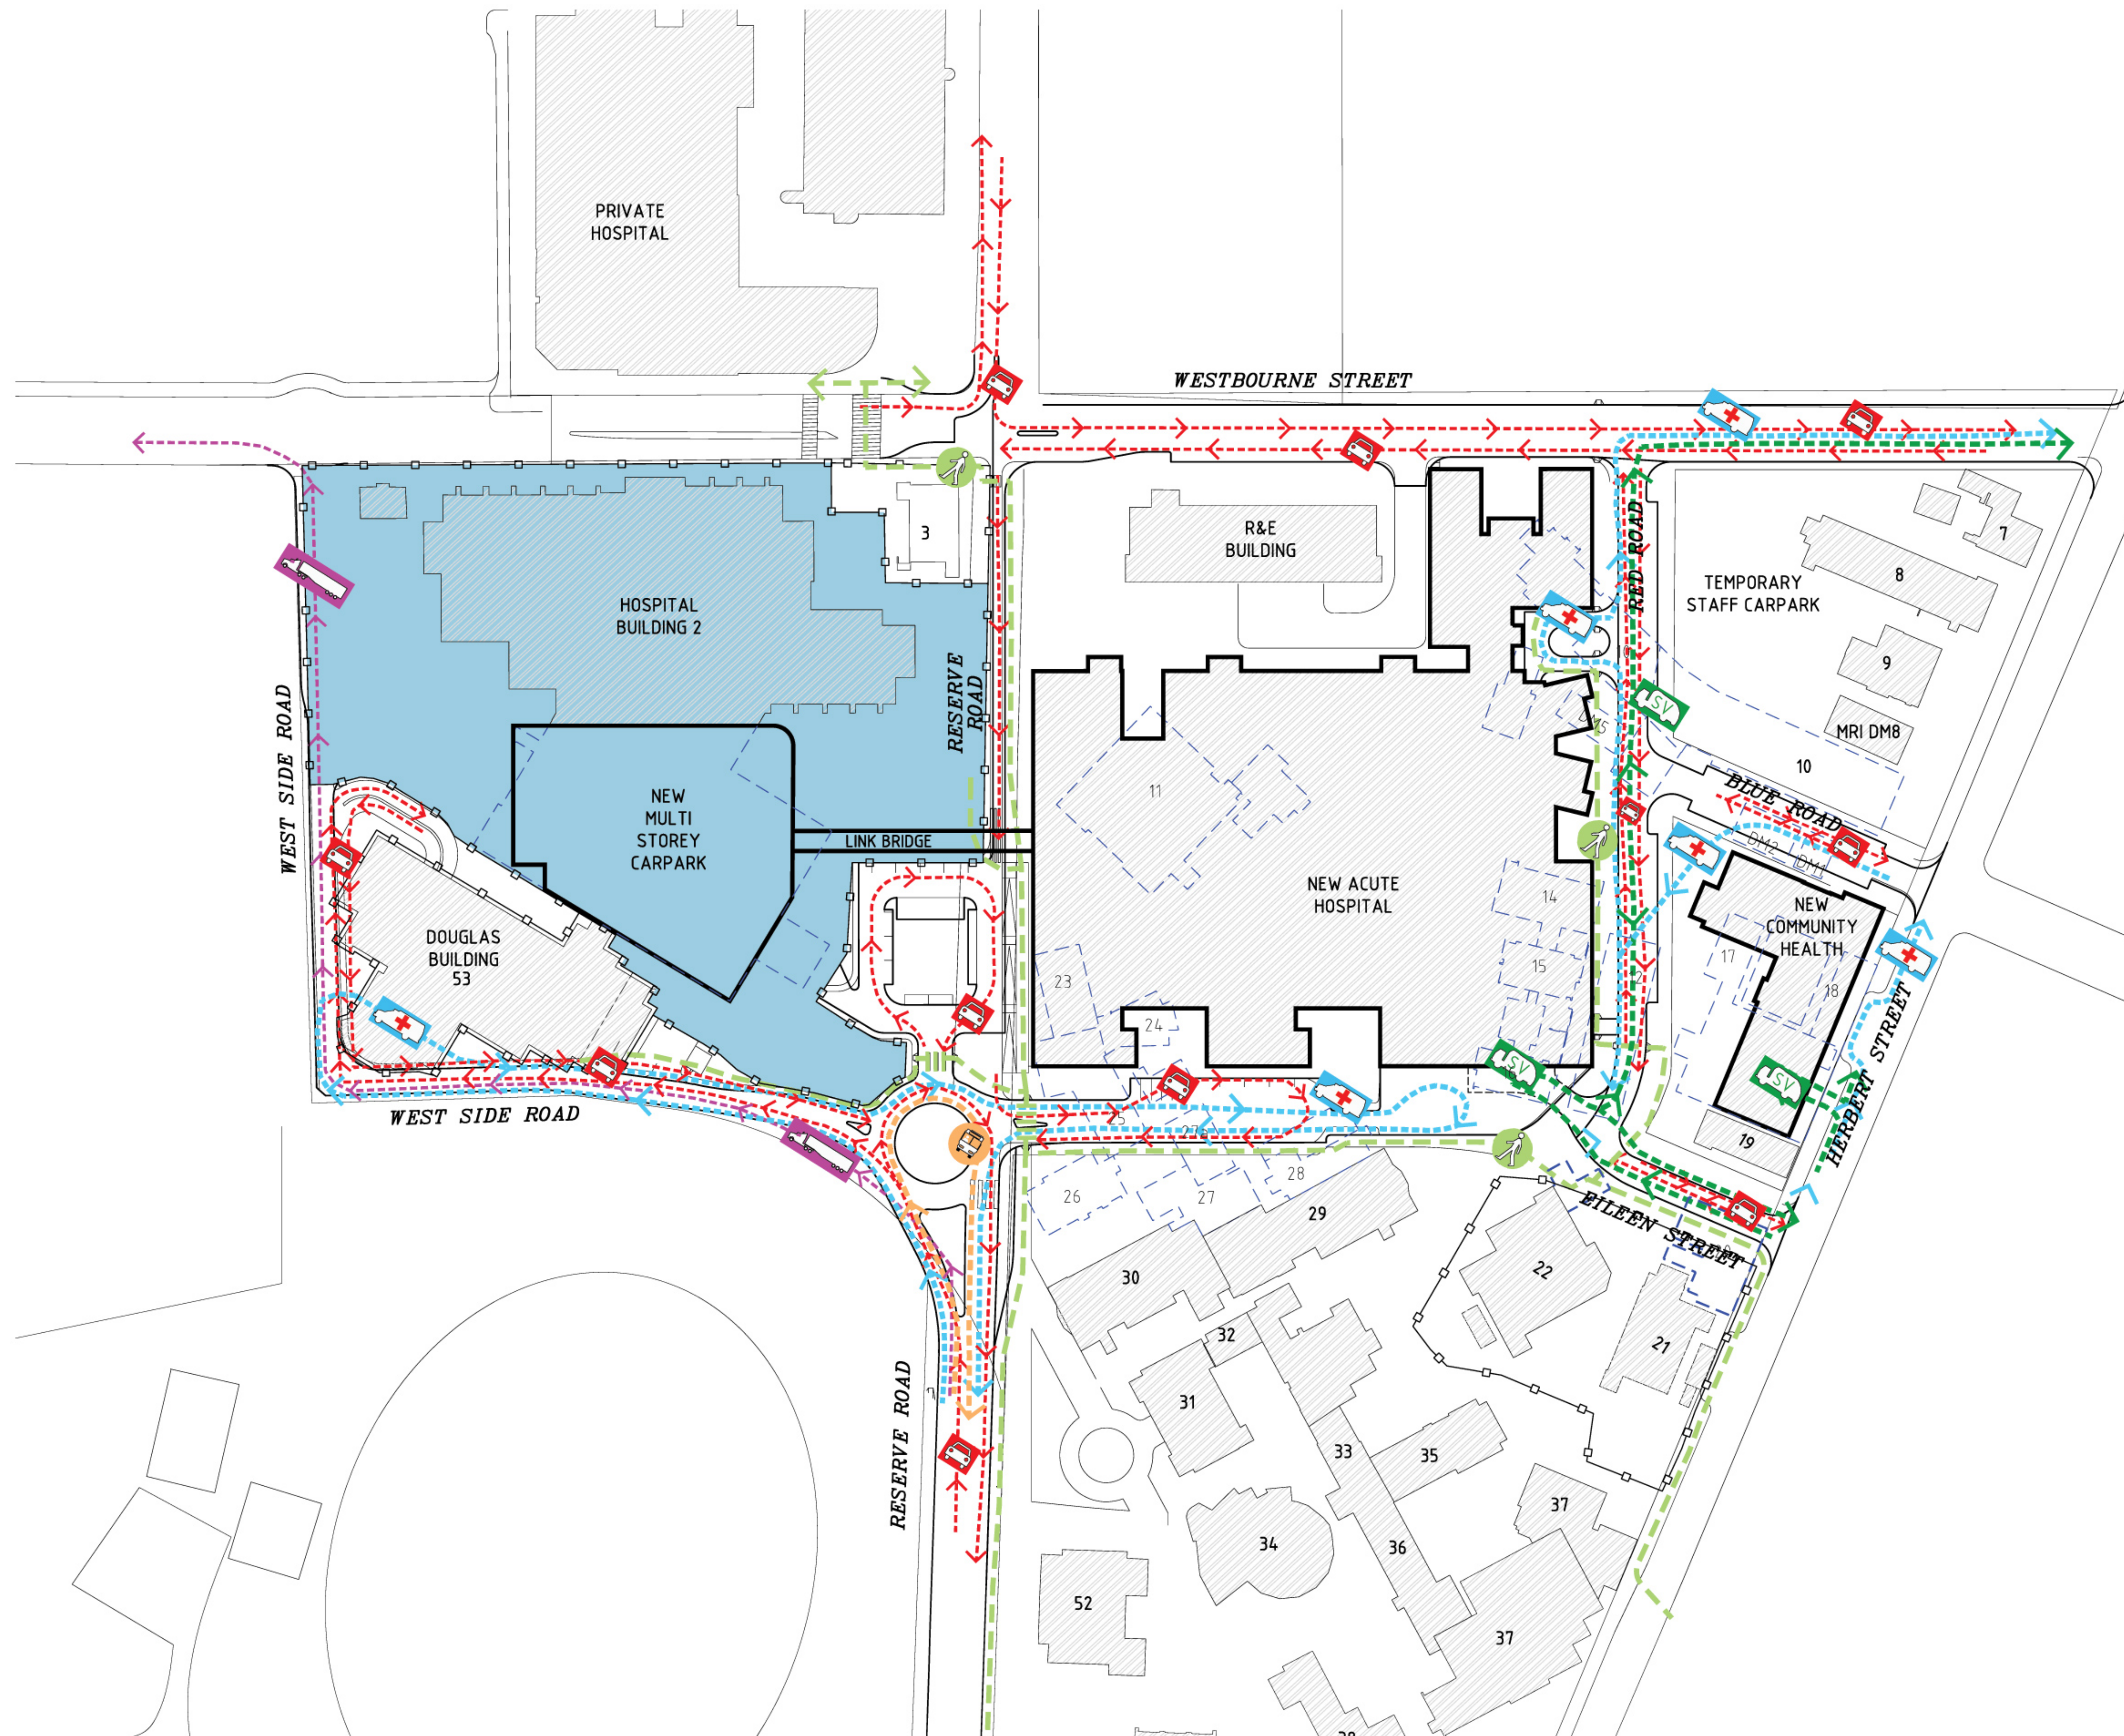

- KEY:**
- CONSTRUCTION BOUNDARY
  - OUTLINE OF DEMOLISHED BUILDINGS
  - EXISTING BUILDINGS
  - NEW BUILDINGS
  - MAIN CONSTRUCTION ACCESS
  - EXISTING TRAFFIC MOVEMENTS TO BE MAINTAINED WITHIN SITE
  - AMBULANCE ROUTE
  - BUS ROUTE
  - MAIN PEDESTRIAN ACCESS
  - SERVICE VEHICLE ROUTE