


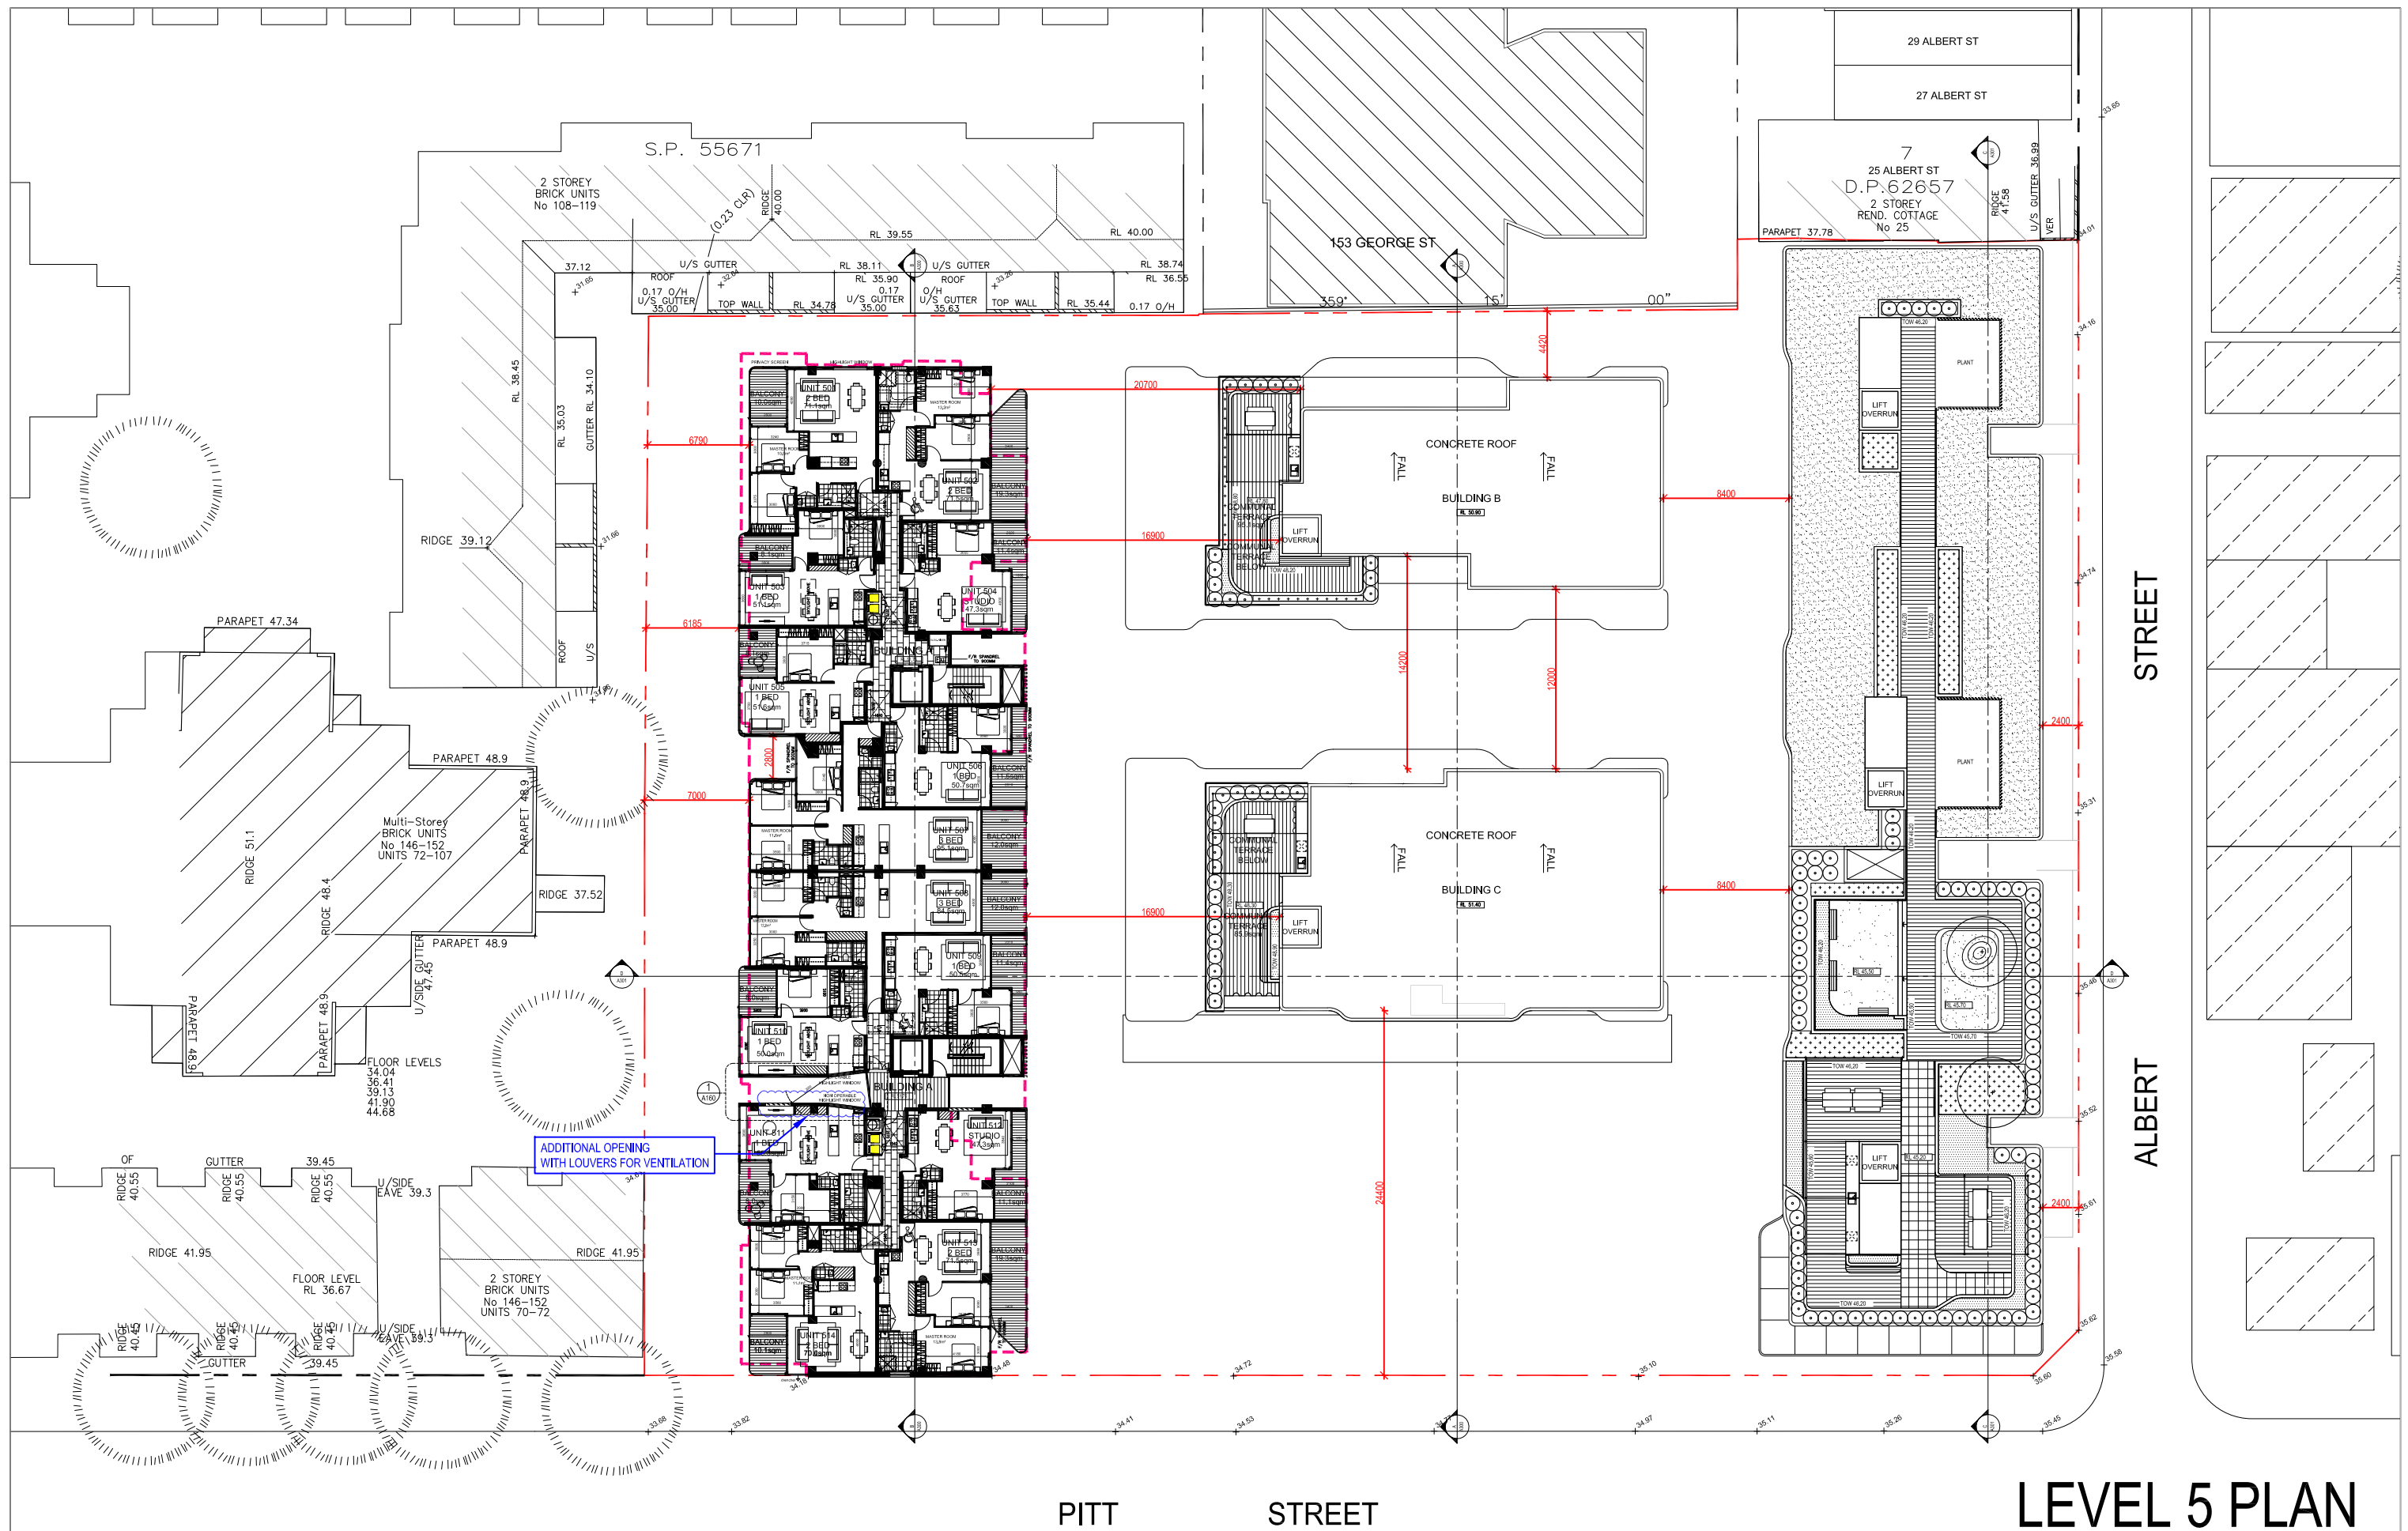

LEVEL 5 PLAN

[illegible]