
PLAN FORM 6 (2017)	TION SHEET	Sheet 1 of 1 sheet(s)				
Office Use Only		Office Use Only				
Registered:			DRA	\FT		
Title System:		Р	RINTED 20		2018	
PLAN OF PROPOSED SUBDIVISION OF PART OF SMIDMORE STREET		LGA: Locality: Parish: County:	INNER WEST MARRICKVILLE PETERSHAM CUMBERLAND			
Survey Certificate , .MITCHELL KEITH AYRES		Crown Lands NSW/Western Lands Office Approval I				
Datum Line:		Signature: Accreditation number: Consent/Authority: Date of Endorsement: Subdivision Certificate no: File number: *Strike through if inapplicable				
Plans used in the preparation of survey/compilation DP's		STATEMENT	'S of intention to dedicate ements, acquire/resume		ls, public reserves and	
Surveyor's Reference: 200579 S	SUB		ice is insufficient conti Seals and Section 88	B Statemen		

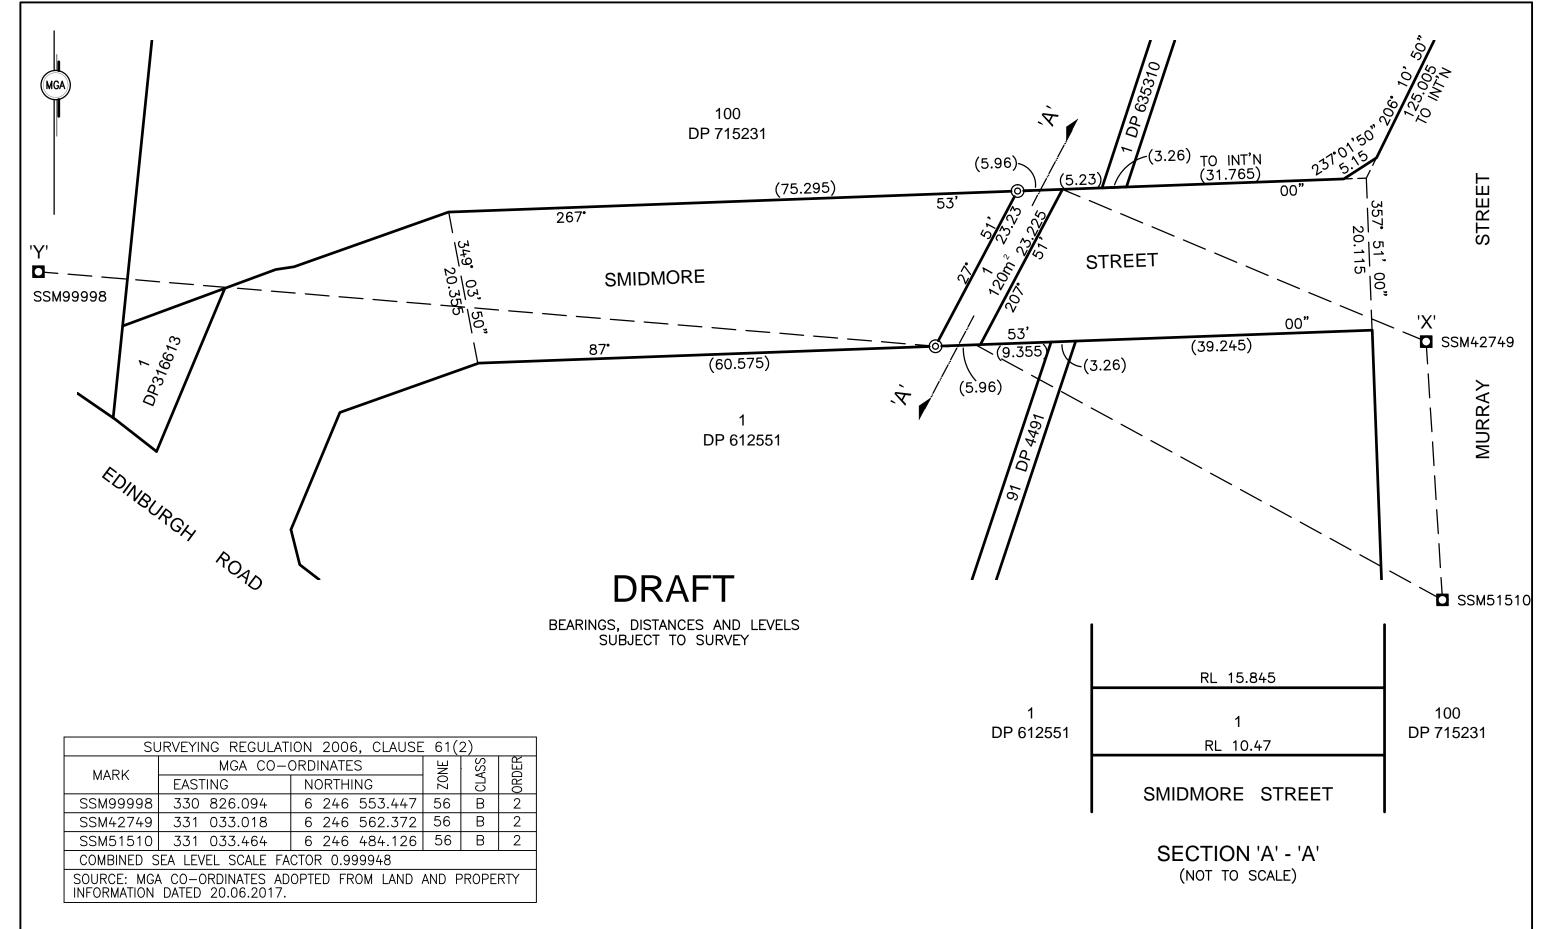

SURVEYOR

Name: MITCHELL KEITH AYRES

Date:

Reference: 200579 SUB

PLAN OF PROPOSED SUBDIVISION OF PART OF SMIDMORE STREET

LGA: INNER WEST Locality: MARRICKVILLE

Reduction Ratio: 1:500

Lengths are in metres.

REGISTERED

DRAFT
PRINTED 20 JUNE 2018