

DISCLAIMER:
THIS PARTIALLY COMPLETE DESIGN DOCUMENT IS INTENDED TO CONVEY THE DESIGN INTENT AND CANNOT BE READ IN ISOLATION. REFER ALL SCHEDULES, SPECIFICATIONS, ENGINEERING AND SERVICES DOCUMENTATION AS COORDINATED TO DATE. FURTHER DESIGN DEVELOPMENT AND COORDINATION FOR ALL DISCIPLINES IS REQUIRED POST-TENDER PURSUANT TO THE COMMENCEMENT PERIOD FOR CONSTRUCTION DOCUMENTATION.
SPECIFICATIONS TAKE PRECEDENTS OVER INFORMATION CONTAINED ON DRAWINGS. ALL DISCREPANCIES TO BE CONFIRMED WITH THE ARCHITECT PRIOR TO COMMENCEMENT OF WORKS.

COLOUR LEGEND	
<div></div>	GROSS FLOOR AREA
GROUND FLOOR	5686 m2
LEVEL 1	7733 m2
LEVEL 2	861 m2
LEVEL 2A	263 m2
LEVEL 2B	52 m2
TOTAL	14595 m2



B	16/04/18	HS	GENERAL REVISIONS
A	09/04/18	HS	GENERAL REVISIONS
Rev.	Date	Initial	Description

Client



In Partnership With

Project
MARRICKVILLE METRO
REDEVELOPMENT
34 VICTORIA ROAD MARRICKVILLE NSW 2204


Drawing Title
GFA GROUND FLOOR

Drawn By	Checked By	Scale @ A1
Author	Checker	As indicated
Project No.	Drawing No.	Revision
50980	SK010	B
Status		

FOR INFORMATION

DISCLAIMER:
THIS PARTIALLY COMPLETE DESIGN DOCUMENT IS INTENDED TO CONVEY THE DESIGN INTENT AND CANNOT BE READ IN ISOLATION. REFER ALL SCHEDULES, SPECIFICATIONS, ENGINEERING AND SERVICES DOCUMENTATION AS COORDINATED TO DATE. FURTHER DESIGN DEVELOPMENT AND COORDINATION FOR ALL DISCIPLINES IS REQUIRED POST-TENDER PURSUANT TO THE COMMENCEMENT PERIOD FOR CONSTRUCTION DOCUMENTATION.
SPECIFICATIONS TAKE PRECEDENTS OVER INFORMATION CONTAINED ON DRAWINGS. ALL DISCREPANCIES TO BE CONFIRMED WITH THE ARCHITECT PRIOR TO COMMENCEMENT OF WORKS.

COLOUR LEGEND	
<div></div>	GROSS FLOOR AREA
GROUND FLOOR	5686 m ²
LEVEL 1	7733 m ²
LEVEL 2	861 m ²
LEVEL 2A	263 m ²
LEVEL 2B	52 m ²
TOTAL	14595 m ²

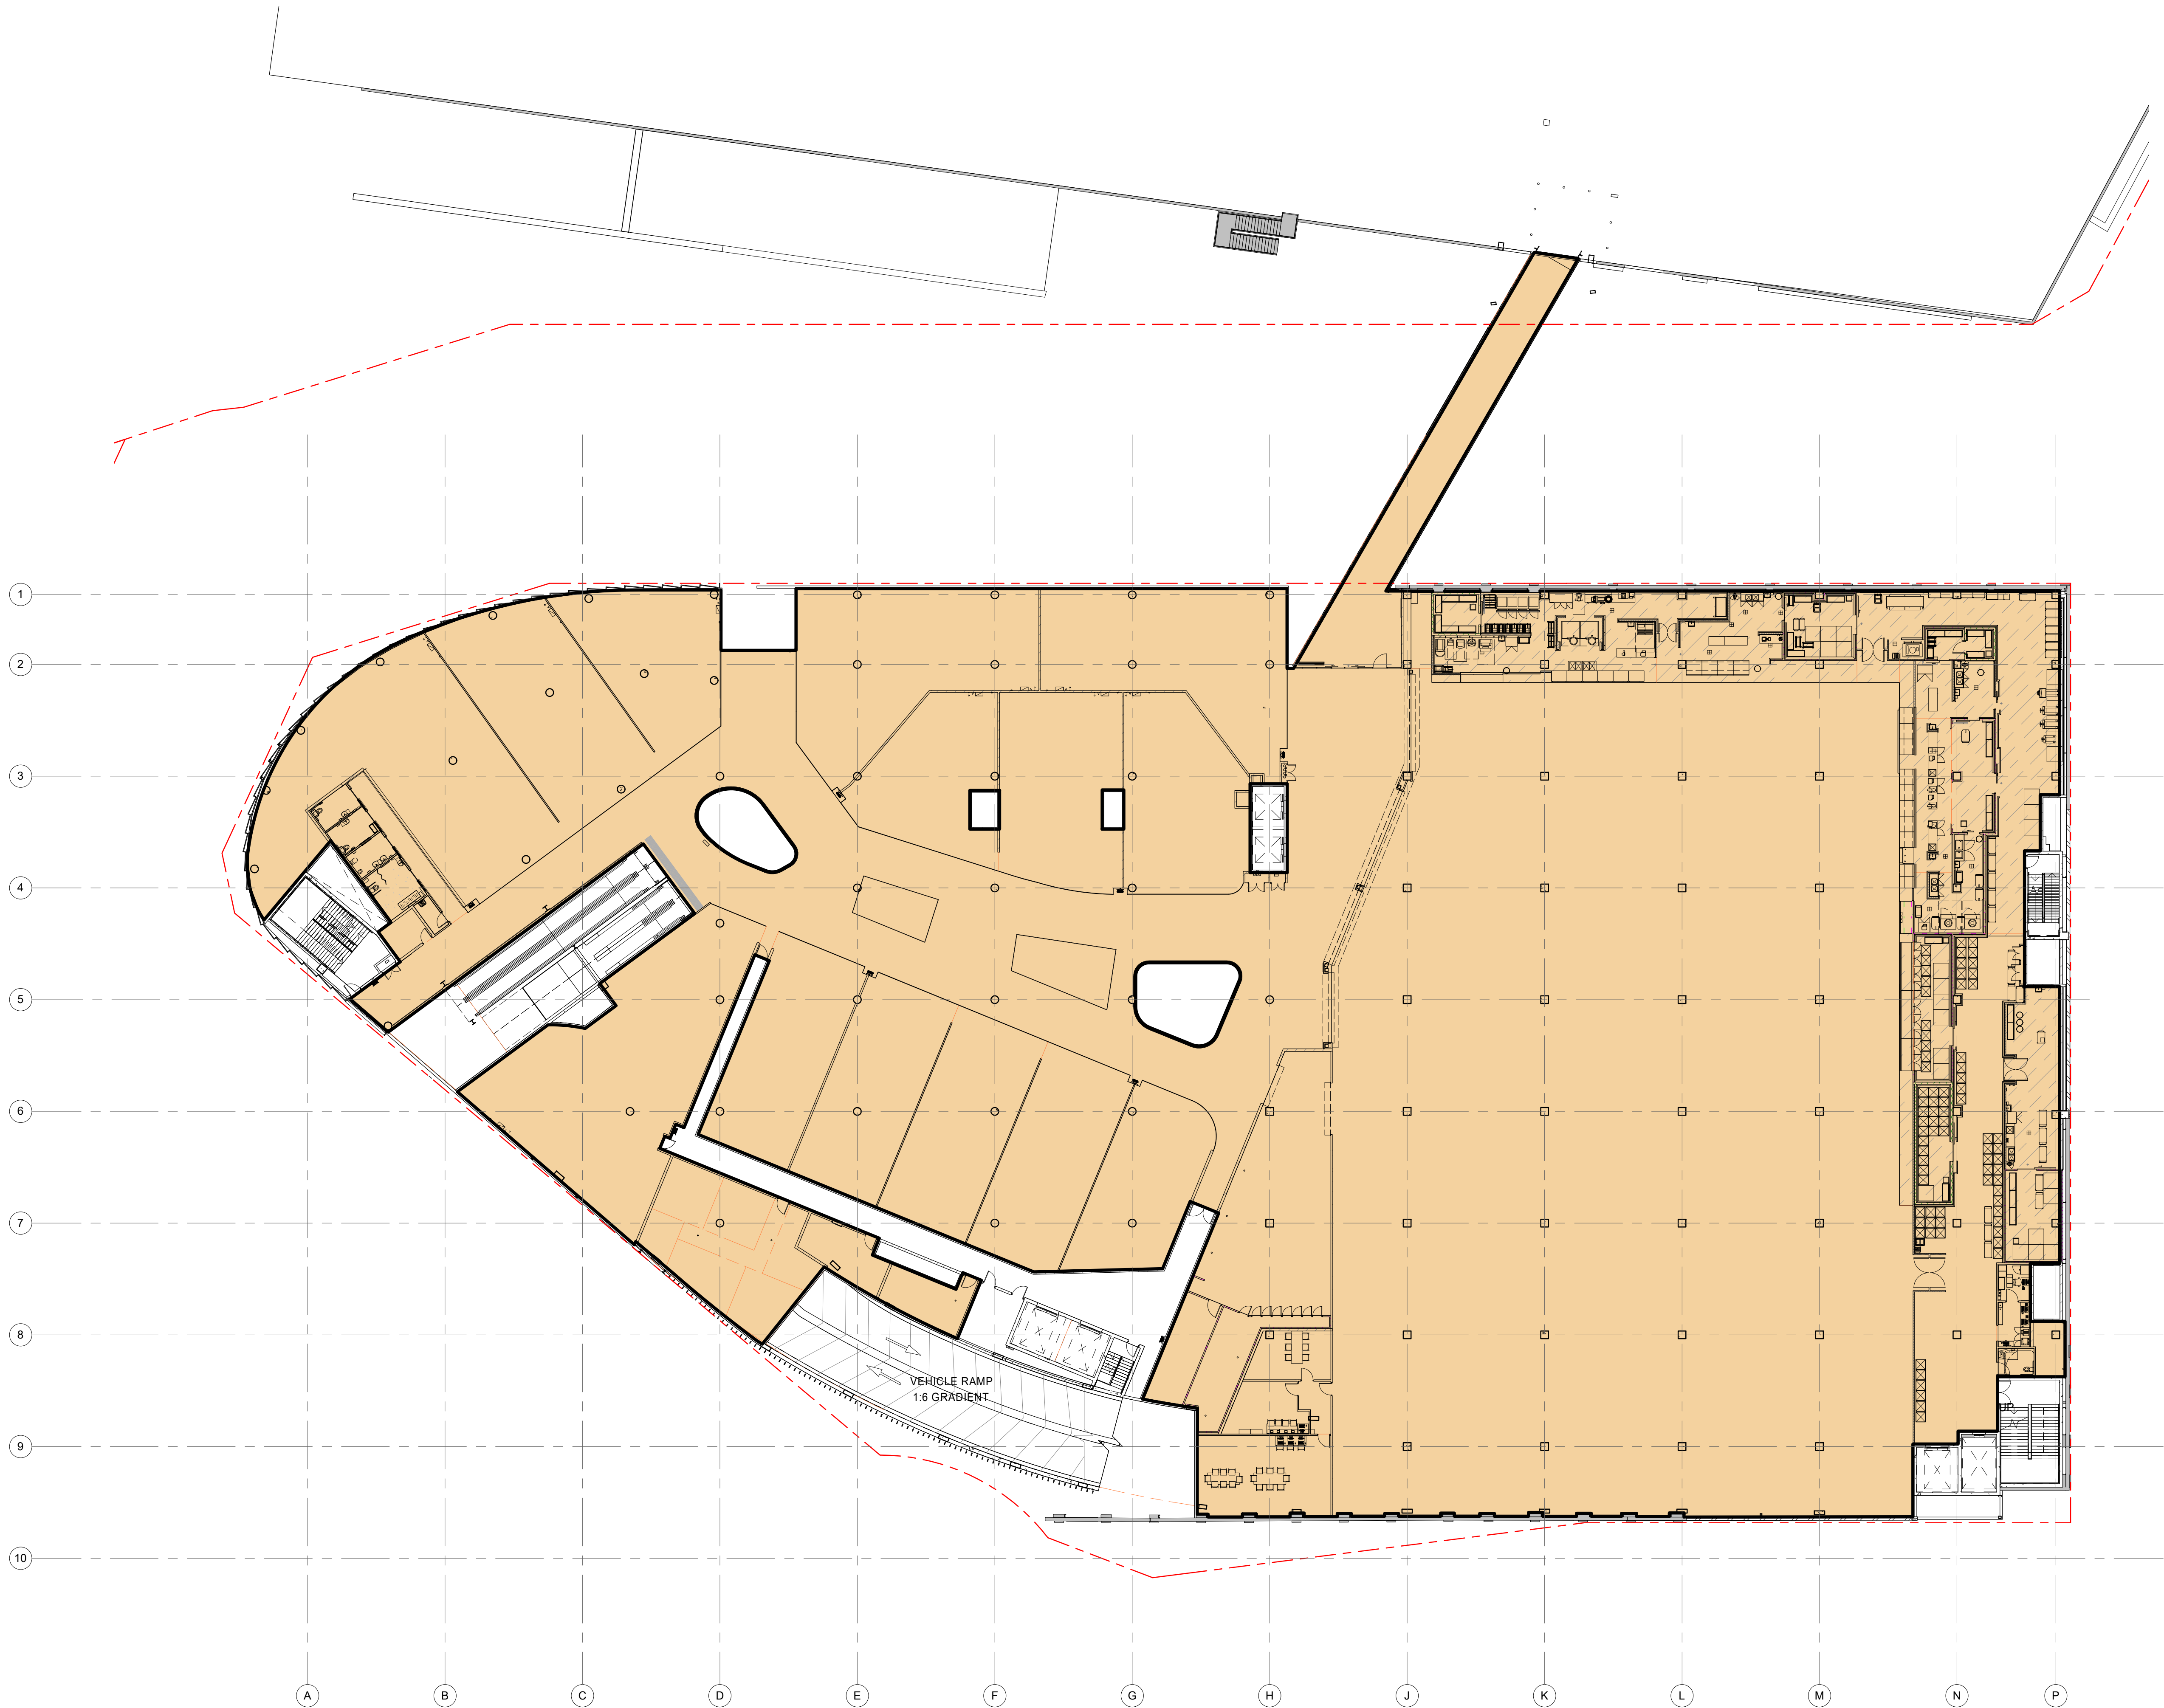

B	16/04/18	HS	GENERAL REVISIONS
A	09/04/18	HS	GENERAL REVISIONS
Rev	Date	Initial	Description

Client



In Partnership With

Project
MARRICKVILLE METRO
REDEVELOPMENT
34 VICTORIA ROAD MARRICKVILLE NSW 2204


Drawing Title
GFA LEVEL 1

Drawn By	Checked By	Scale @ A1
Author	Checker	As indicated
Project No.	Drawing No.	Revision
50980	SK011	B

Status
FOR INFORMATION

DISCLAIMER:
THIS PARTIALLY COMPLETE DESIGN DOCUMENT IS INTENDED TO CONVEY THE DESIGN INTENT AND CANNOT BE READ IN ISOLATION. REFER ALL SCHEDULES, SPECIFICATIONS, ENGINEERING AND SERVICES DOCUMENTATION AS COORDINATED TO DATE. FURTHER DESIGN DEVELOPMENT AND COORDINATION FOR ALL DISCIPLINES IS REQUIRED POST-TENDER PURSUANT TO THE COMMENCEMENT PERIOD FOR CONSTRUCTION DOCUMENTATION.
SPECIFICATIONS TAKE PRECEDENTS OVER INFORMATION CONTAINED ON DRAWINGS. ALL DISCREPANCIES TO BE CONFIRMED WITH THE ARCHITECT PRIOR TO COMMENCEMENT OF WORKS.

COLOUR LEGEND	
<div></div>	GROSS FLOOR AREA
GROUND FLOOR	5686 m2
LEVEL 1	7733 m2
LEVEL 2	861 m2
LEVEL 2A	263 m2
LEVEL 2B	52 m2
TOTAL	14595 m2

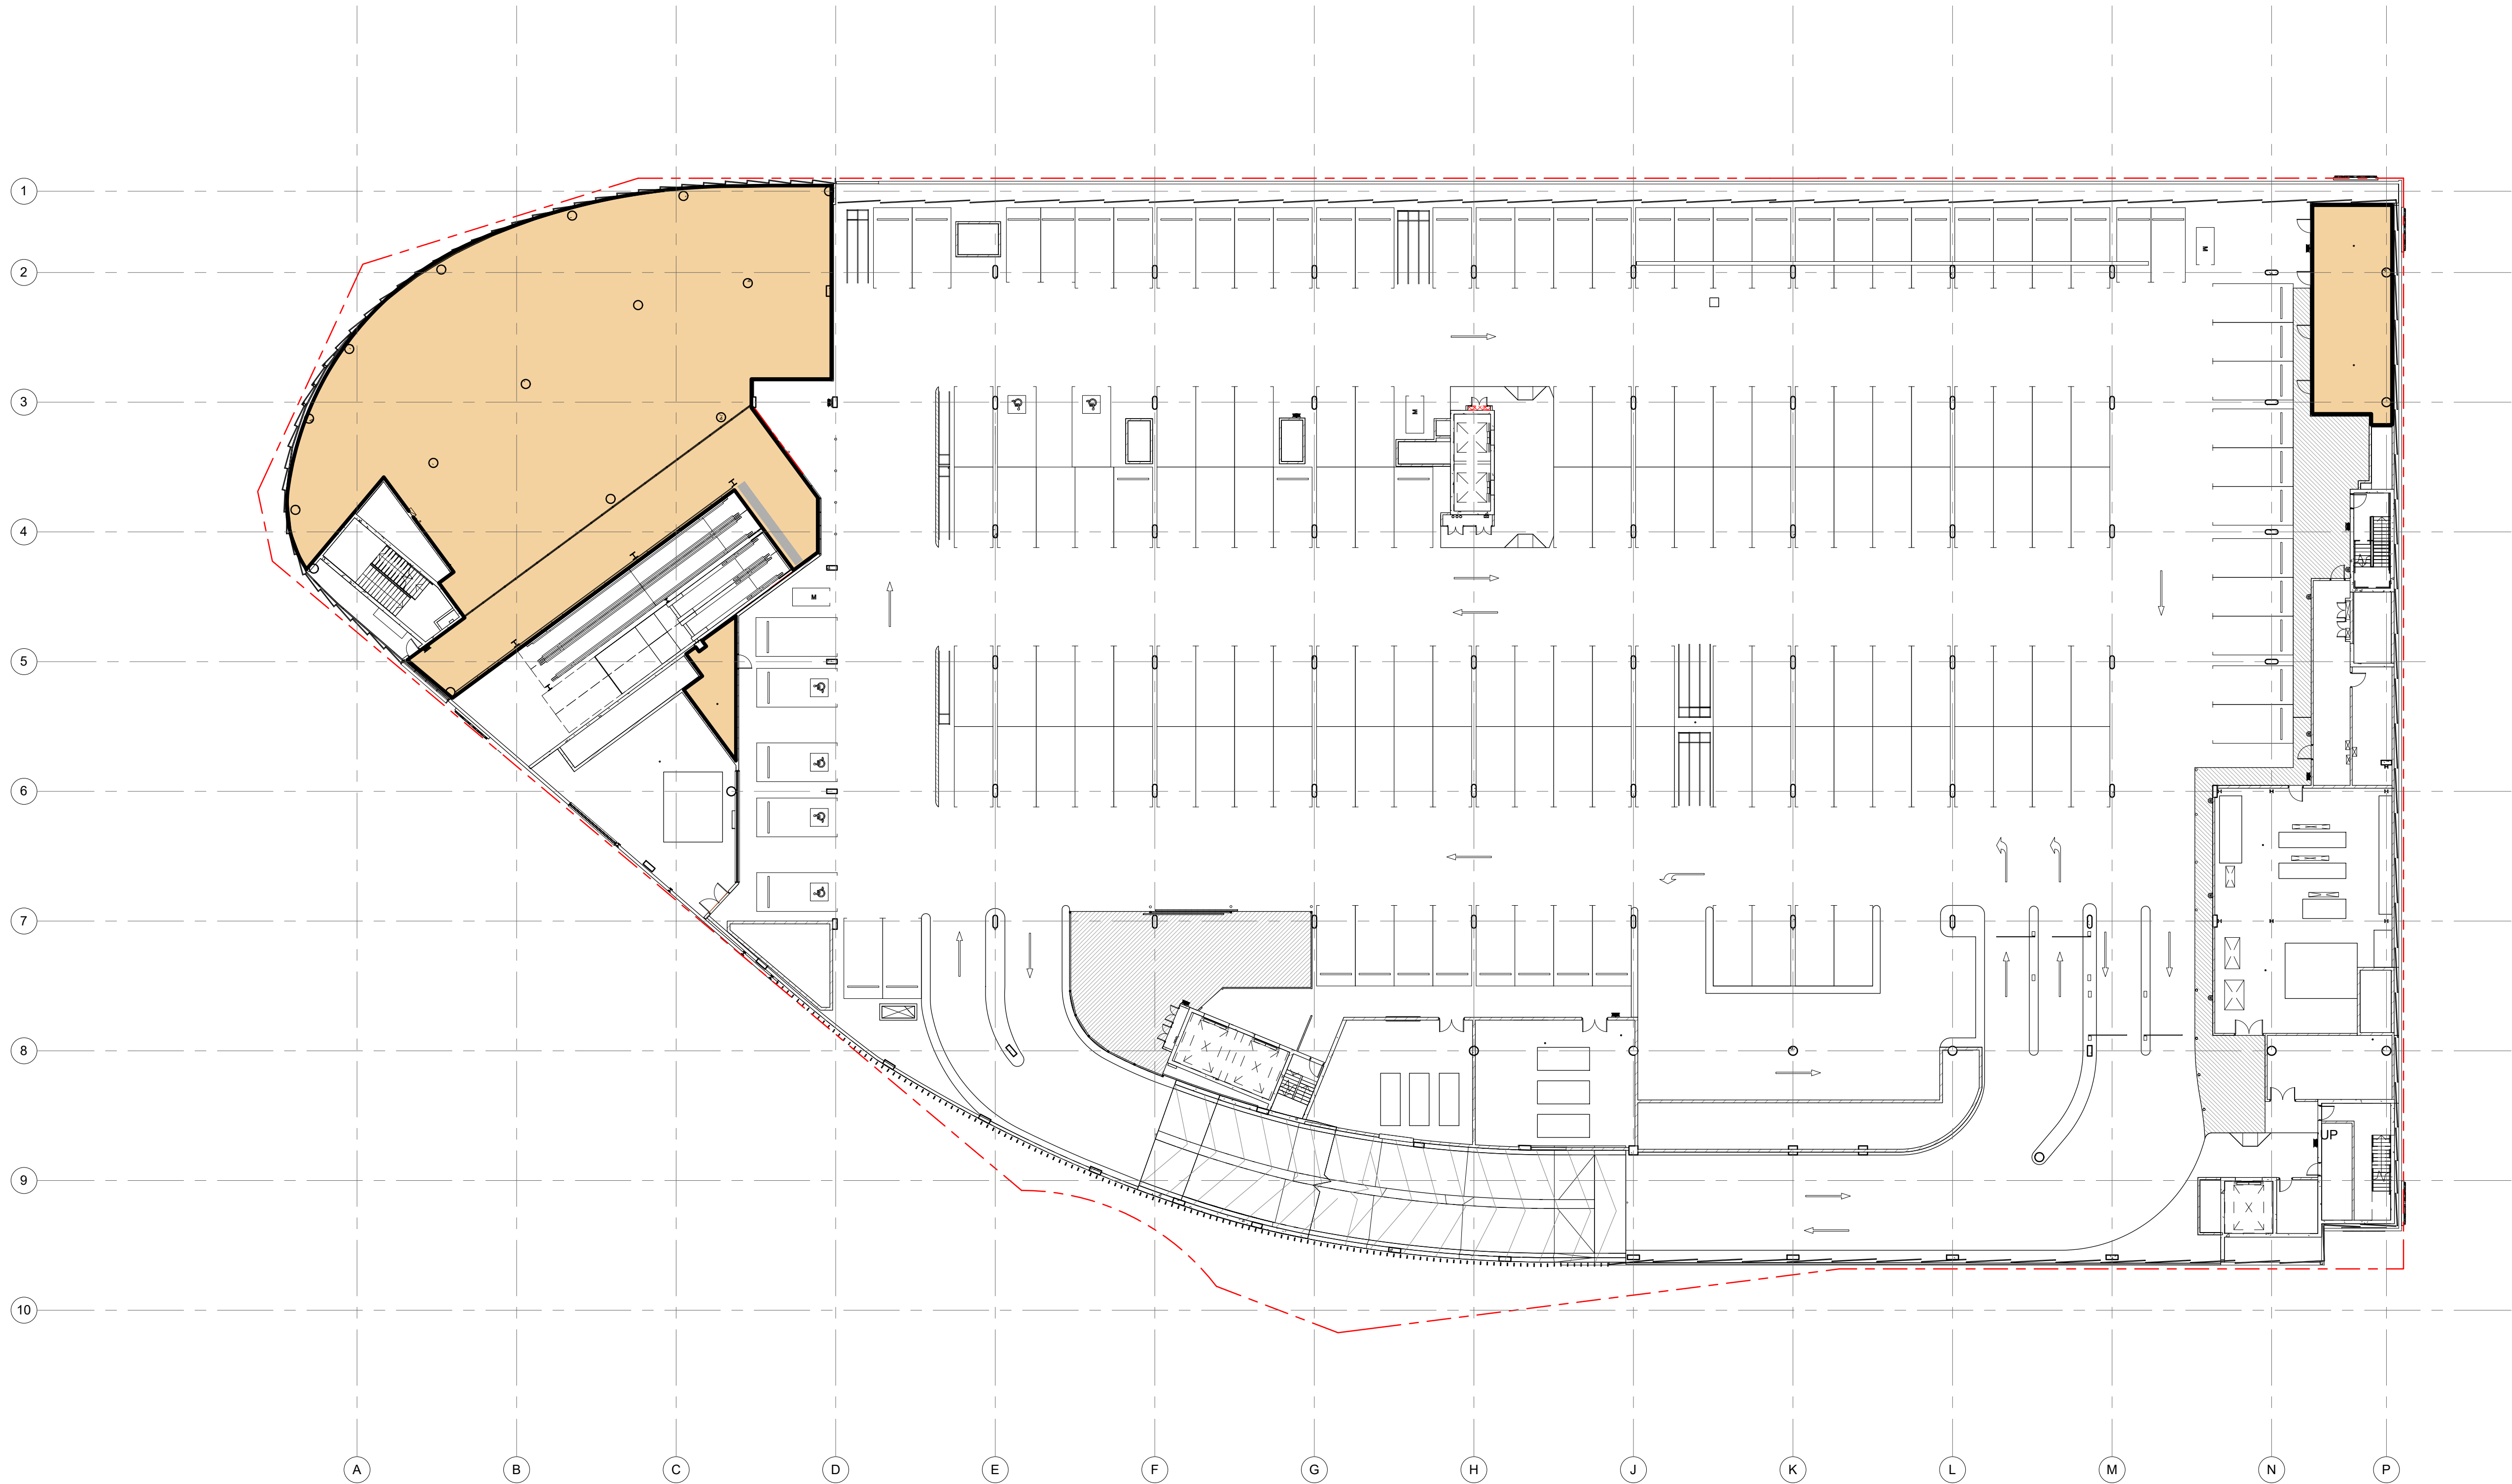

B	16/04/18	HS	GENERAL REVISIONS
A	09/04/18	HS	GENERAL REVISIONS
Rev	Date	Initial	Description

Client



In Partnership With

Project
MARRICKVILLE METRO
REDEVELOPMENT
34 VICTORIA ROAD MARRICKVILLE NSW 2204


Drawing Title
GFA LEVEL 2

Drawn By	Checked By	Scale @ A1
Author	Checker	As indicated
Project No.	Drawing No.	Revision
50980	SK012	B
Status		

FOR INFORMATION

DISCLAIMER:
THIS PARTIALLY COMPLETE DESIGN DOCUMENT IS INTENDED TO CONVEY THE DESIGN INTENT AND CANNOT BE READ IN ISOLATION. REFER ALL SCHEDULES, SPECIFICATIONS, ENGINEERING AND SERVICES DOCUMENTATION AS COORDINATED TO DATE. FURTHER DESIGN DEVELOPMENT AND COORDINATION FOR ALL DISCIPLINES IS REQUIRED POST-TENDER PURSUANT TO THE COMMENCEMENT PERIOD FOR CONSTRUCTION DOCUMENTATION.
SPECIFICATIONS TAKE PRECEDENTS OVER INFORMATION CONTAINED ON DRAWINGS. ALL DISCREPANCIES TO BE CONFIRMED WITH THE ARCHITECT PRIOR TO COMMENCEMENT OF WORKS.

COLOUR LEGEND	
<div></div>	GROSS FLOOR AREA
GROUND FLOOR	5686 m2
LEVEL 1	7733 m2
LEVEL 2	861 m2
LEVEL 2A	263 m2
LEVEL 2B	52 m2
TOTAL	14595 m2

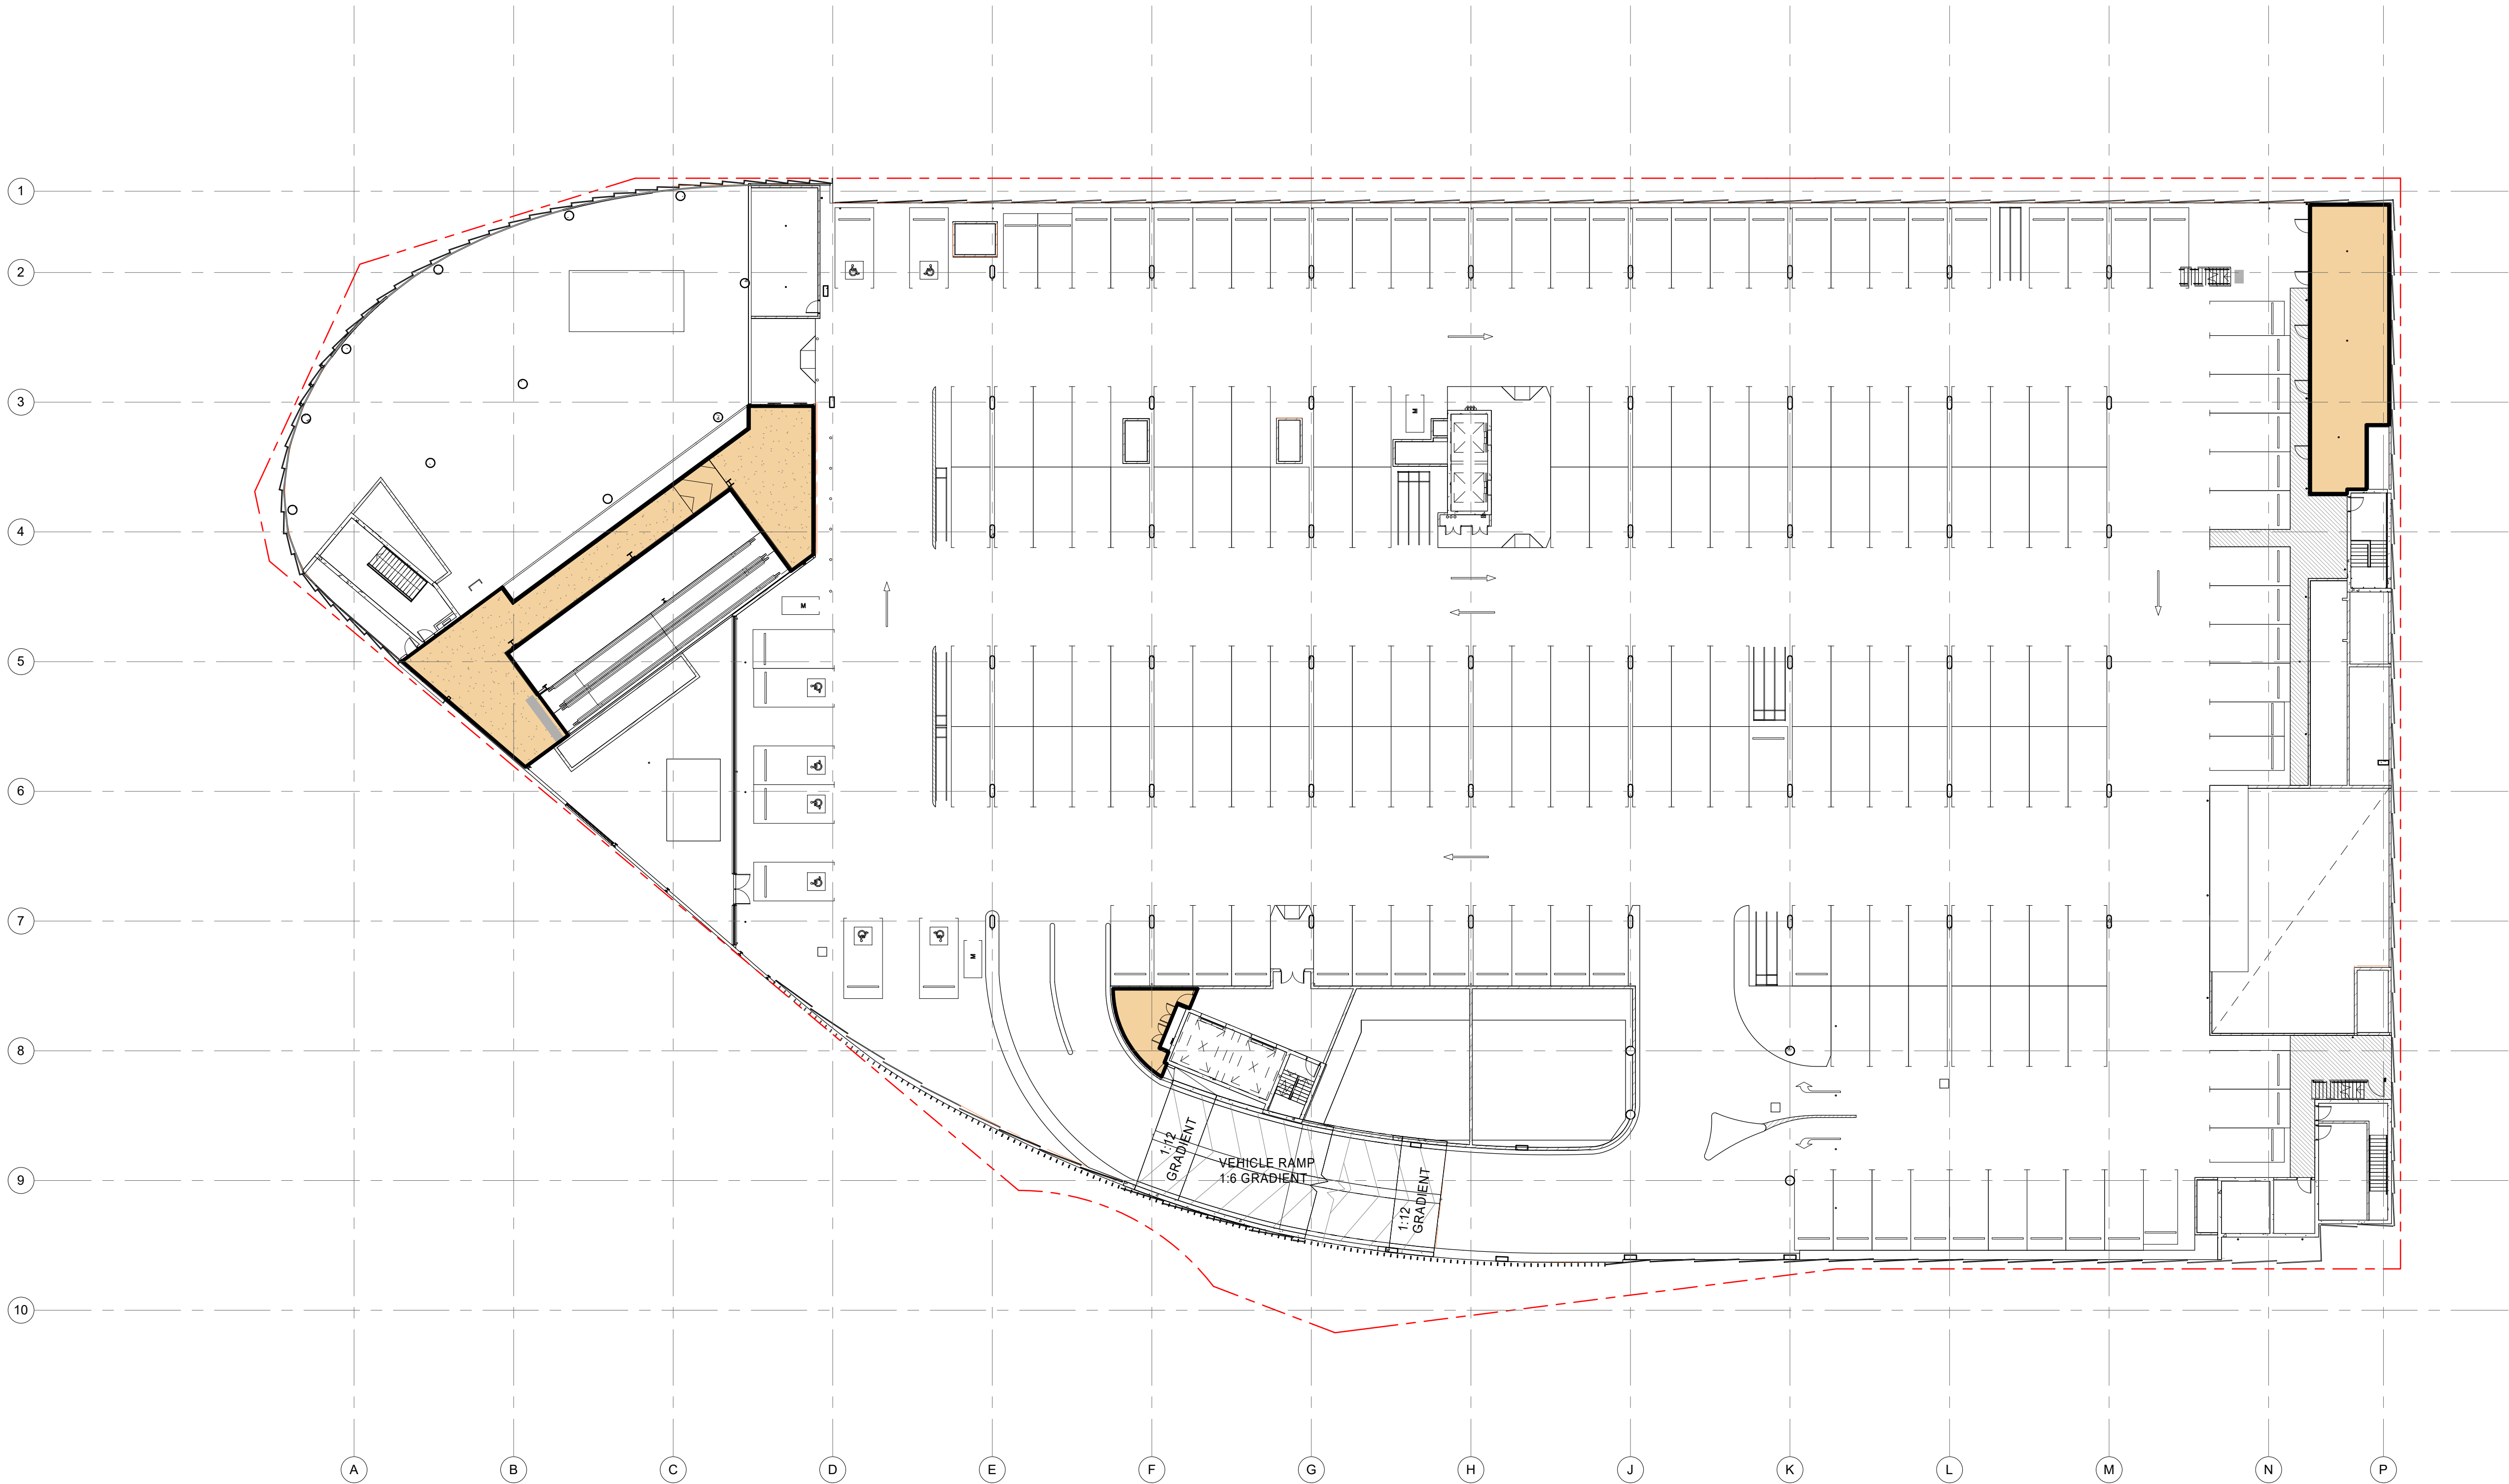

B	16/04/18	HS	GENERAL REVISIONS
A	09/04/18	HS	GENERAL REVISIONS
Rev.	Date	Initial	Description

Client



In Partnership With

Project
MARRICKVILLE METRO
REDEVELOPMENT
34 VICTORIA ROAD MARRICKVILLE NSW 2204

Drawing Title
GFA LEVEL 2A

Drawn By	Checked By	Scale @ A1
Author	Checker	As indicated
Project No.	Drawing No.	Revision
50980	SK013	B
Status		

FOR INFORMATION

DISCLAIMER:
THIS PARTIALLY COMPLETE DESIGN DOCUMENT IS INTENDED TO CONVEY THE DESIGN INTENT AND CANNOT BE READ IN ISOLATION. REFER ALL SCHEDULES, SPECIFICATIONS, ENGINEERING AND SERVICES DOCUMENTATION AS COORDINATED TO DATE. FURTHER DESIGN DEVELOPMENT AND COORDINATION FOR ALL DISCIPLINES IS REQUIRED POST-TENDER PURSUANT TO THE COMMENCEMENT PERIOD FOR CONSTRUCTION DOCUMENTATION.
SPECIFICATIONS TAKE PRECEDENTS OVER INFORMATION CONTAINED ON DRAWINGS. ALL DISCREPANCIES TO BE CONFIRMED WITH THE ARCHITECT PRIOR TO COMMENCEMENT OF WORKS.

COLOUR LEGEND	
<div></div>	GROSS FLOOR AREA
GROUND FLOOR	5686 m2
LEVEL 1	7733 m2
LEVEL 2	861 m2
LEVEL 2A	263 m2
LEVEL 2B	52 m2
TOTAL	14595 m2



B	16/04/18	HS	GENERAL REVISIONS
A	09/04/18	HS	GENERAL REVISIONS
Rev	Date	Initial	Description

Client



In Partnership With

Project
MARRICKVILLE METRO
REDEVELOPMENT
34 VICTORIA ROAD MARRICKVILLE NSW 2204

Drawing Title
GFA LEVEL 2B

Drawn By	Checked By	Scale @ A1
Author	Checker	As indicated
Project No.	Drawing No.	Revision
50980	SK014	B
Status		

FOR INFORMATION

DISCLAIMER:
THIS PARTIALLY COMPLETE DESIGN DOCUMENT IS INTENDED TO CONVEY THE DESIGN INTENT AND CANNOT BE READ IN ISOLATION. REFER ALL SCHEDULES, SPECIFICATIONS, ENGINEERING AND SERVICES DOCUMENTATION AS COORDINATED TO DATE. FURTHER DESIGN DEVELOPMENT AND COORDINATION FOR ALL DISCIPLINES IS REQUIRED POST-TENDER PURSUANT TO THE COMMENCEMENT PERIOD FOR CONSTRUCTION DOCUMENTATION.
SPECIFICATIONS TAKE PRECEDENTS OVER INFORMATION CONTAINED ON DRAWINGS. ALL DISCREPANCIES TO BE CONFIRMED WITH THE ARCHITECT PRIOR TO COMMENCEMENT OF WORKS.

SEC-75W GLFA		
Level	Area	Comments
GROUND FLOOR	4446 m ² 4446 m ²	GLFA
LEVEL 1	6454 m ² 6454 m ²	GLFA
LEVEL 2	629 m ² 629 m ²	GLFA
LEVEL 2A	0 m ² 0 m ²	GLFA
LEVEL 2B	0 m ² 0 m ² 11529 m ²	GLFA



B	16/04/18	HS	GENERAL REVISIONS
A	09/04/18	HS	GENERAL REVISIONS
Rev	Date	Initial	Description

Client



In Partnership With

Project
MARRICKVILLE METRO
REDEVELOPMENT
34 VICTORIA ROAD MARRICKVILLE NSW 2204


Drawing Title
GLFA GROUND FLOOR

Drawn By	Checked By	Scale @ A1
Author	Checker	1 : 250
Project No.	Drawing No.	Revision
50980	SK015	B
Status		

FOR INFORMATION

DISCLAIMER:
THIS PARTIALLY COMPLETE DESIGN DOCUMENT IS INTENDED TO CONVEY THE DESIGN INTENT AND CANNOT BE READ IN ISOLATION. REFER ALL SCHEDULES, SPECIFICATIONS, ENGINEERING AND SERVICES DOCUMENTATION AS COORDINATED TO DATE. FURTHER DESIGN DEVELOPMENT AND COORDINATION FOR ALL DISCIPLINES IS REQUIRED POST-TENDER PURSUANT TO THE COMMENCEMENT PERIOD FOR CONSTRUCTION DOCUMENTATION.
SPECIFICATIONS TAKE PRECEDENTS OVER INFORMATION CONTAINED ON DRAWINGS. ALL DISCREPANCIES TO BE CONFIRMED WITH THE ARCHITECT PRIOR TO COMMENCEMENT OF WORKS.

SEC-75W GLFA		
Level	Area	Comments
GROUND FLOOR	4446 m ²	GLFA
	4446 m ²	
LEVEL 1	6454 m ²	GLFA
	6454 m ²	
LEVEL 2	629 m ²	GLFA
	629 m ²	
LEVEL 2A	0 m ²	GLFA
	0 m ²	
LEVEL 2B	0 m ²	GLFA
	0 m ²	
	11529 m ²	

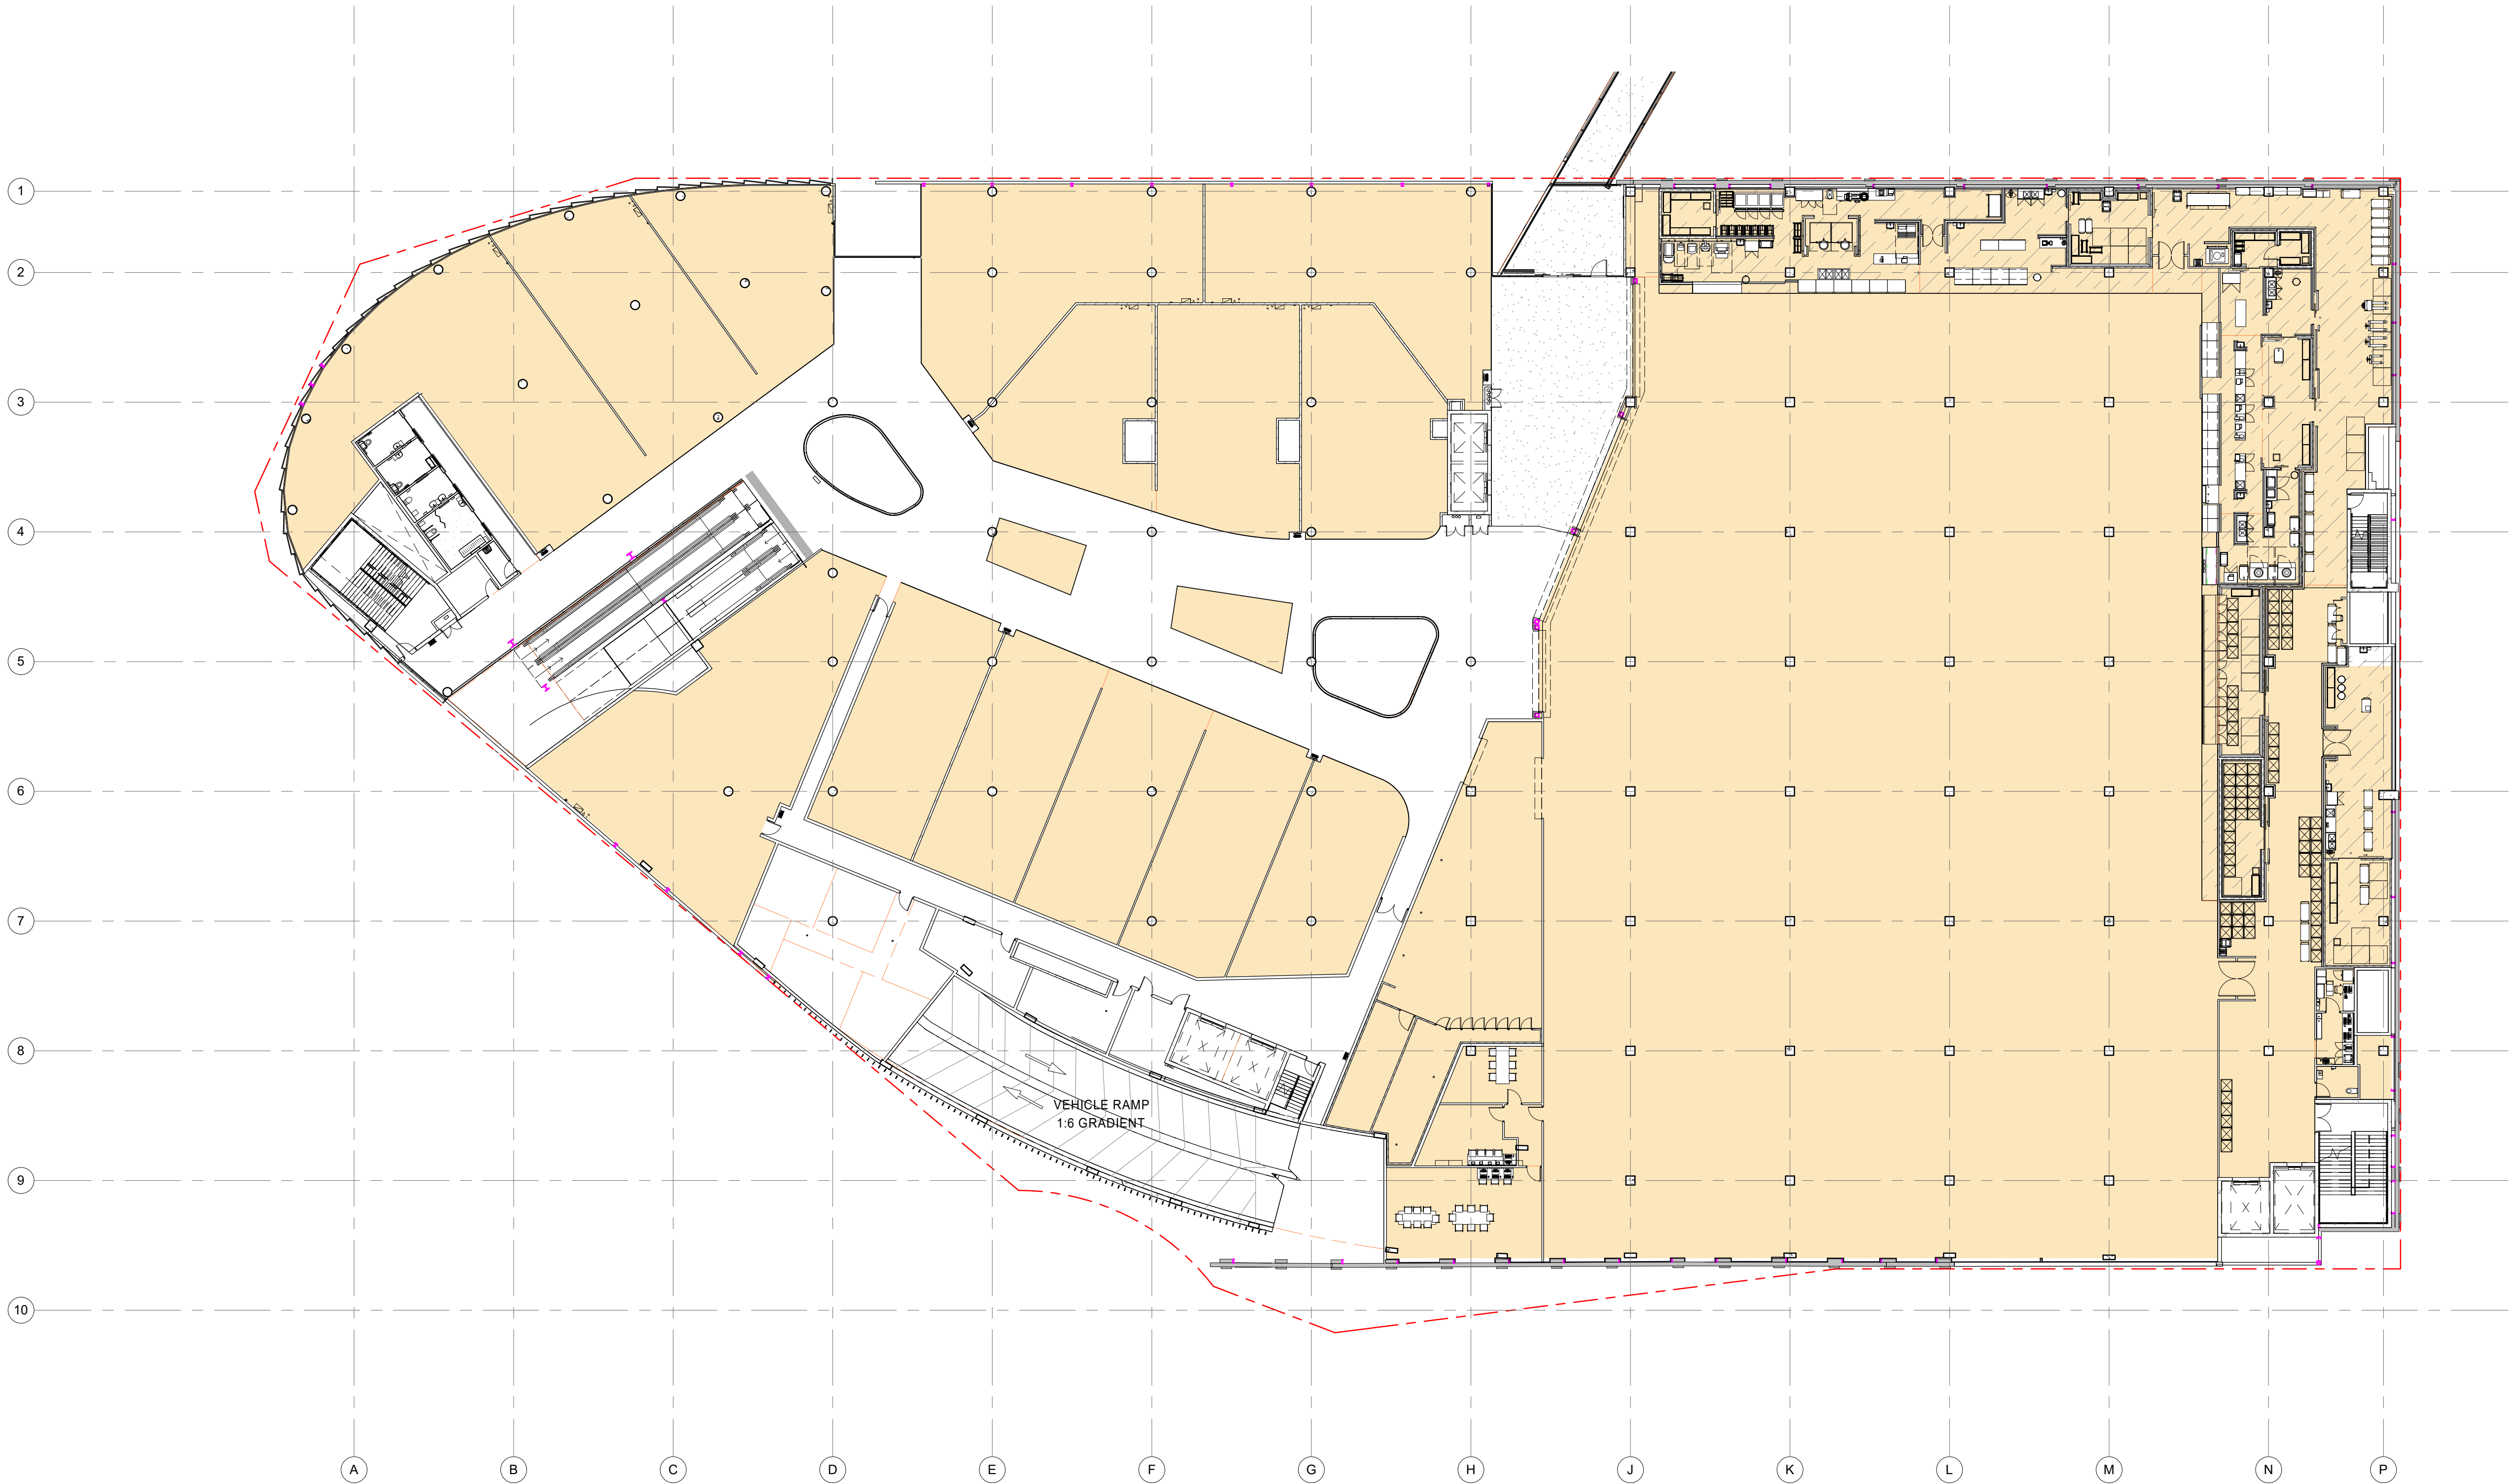

B	16/04/18	HS	GENERAL REVISIONS
A	09/04/18	HS	GENERAL REVISIONS
Rev	Date	Initial	Description

Client



In Partnership With

Project
MARRICKVILLE METRO
REDEVELOPMENT
34 VICTORIA ROAD MARRICKVILLE NSW 2204


Drawing Title
GLA LEVEL 1

Drawn By	Checked By	Scale @ A1
Author	Checker	1 : 250
Project No.	Drawing No.	Revision
50980	SK016	B
Status		

FOR INFORMATION

DISCLAIMER:
THIS PARTIALLY COMPLETE DESIGN DOCUMENT IS INTENDED TO CONVEY THE DESIGN INTENT AND CANNOT BE READ IN ISOLATION. REFER ALL SCHEDULES, SPECIFICATIONS, ENGINEERING AND SERVICES DOCUMENTATION AS COORDINATED TO DATE. FURTHER DESIGN DEVELOPMENT AND COORDINATION FOR ALL DISCIPLINES IS REQUIRED POST-TENDER PURSUANT TO THE COMMENCEMENT PERIOD FOR CONSTRUCTION DOCUMENTATION.
SPECIFICATIONS TAKE PRECEDENTS OVER INFORMATION CONTAINED ON DRAWINGS. ALL DISCREPANCIES TO BE CONFIRMED WITH THE ARCHITECT PRIOR TO COMMENCEMENT OF WORKS.

SEC-75W GLFA		
Level	Area	Comments
GROUND FLOOR	4446 m ²	GLFA
	4446 m ²	
LEVEL 1	6454 m ²	GLFA
	6454 m ²	
LEVEL 2	629 m ²	GLFA
	629 m ²	
LEVEL 2A	0 m ²	GLFA
	0 m ²	
LEVEL 2B	0 m ²	GLFA
	0 m ²	
	11529 m ²	

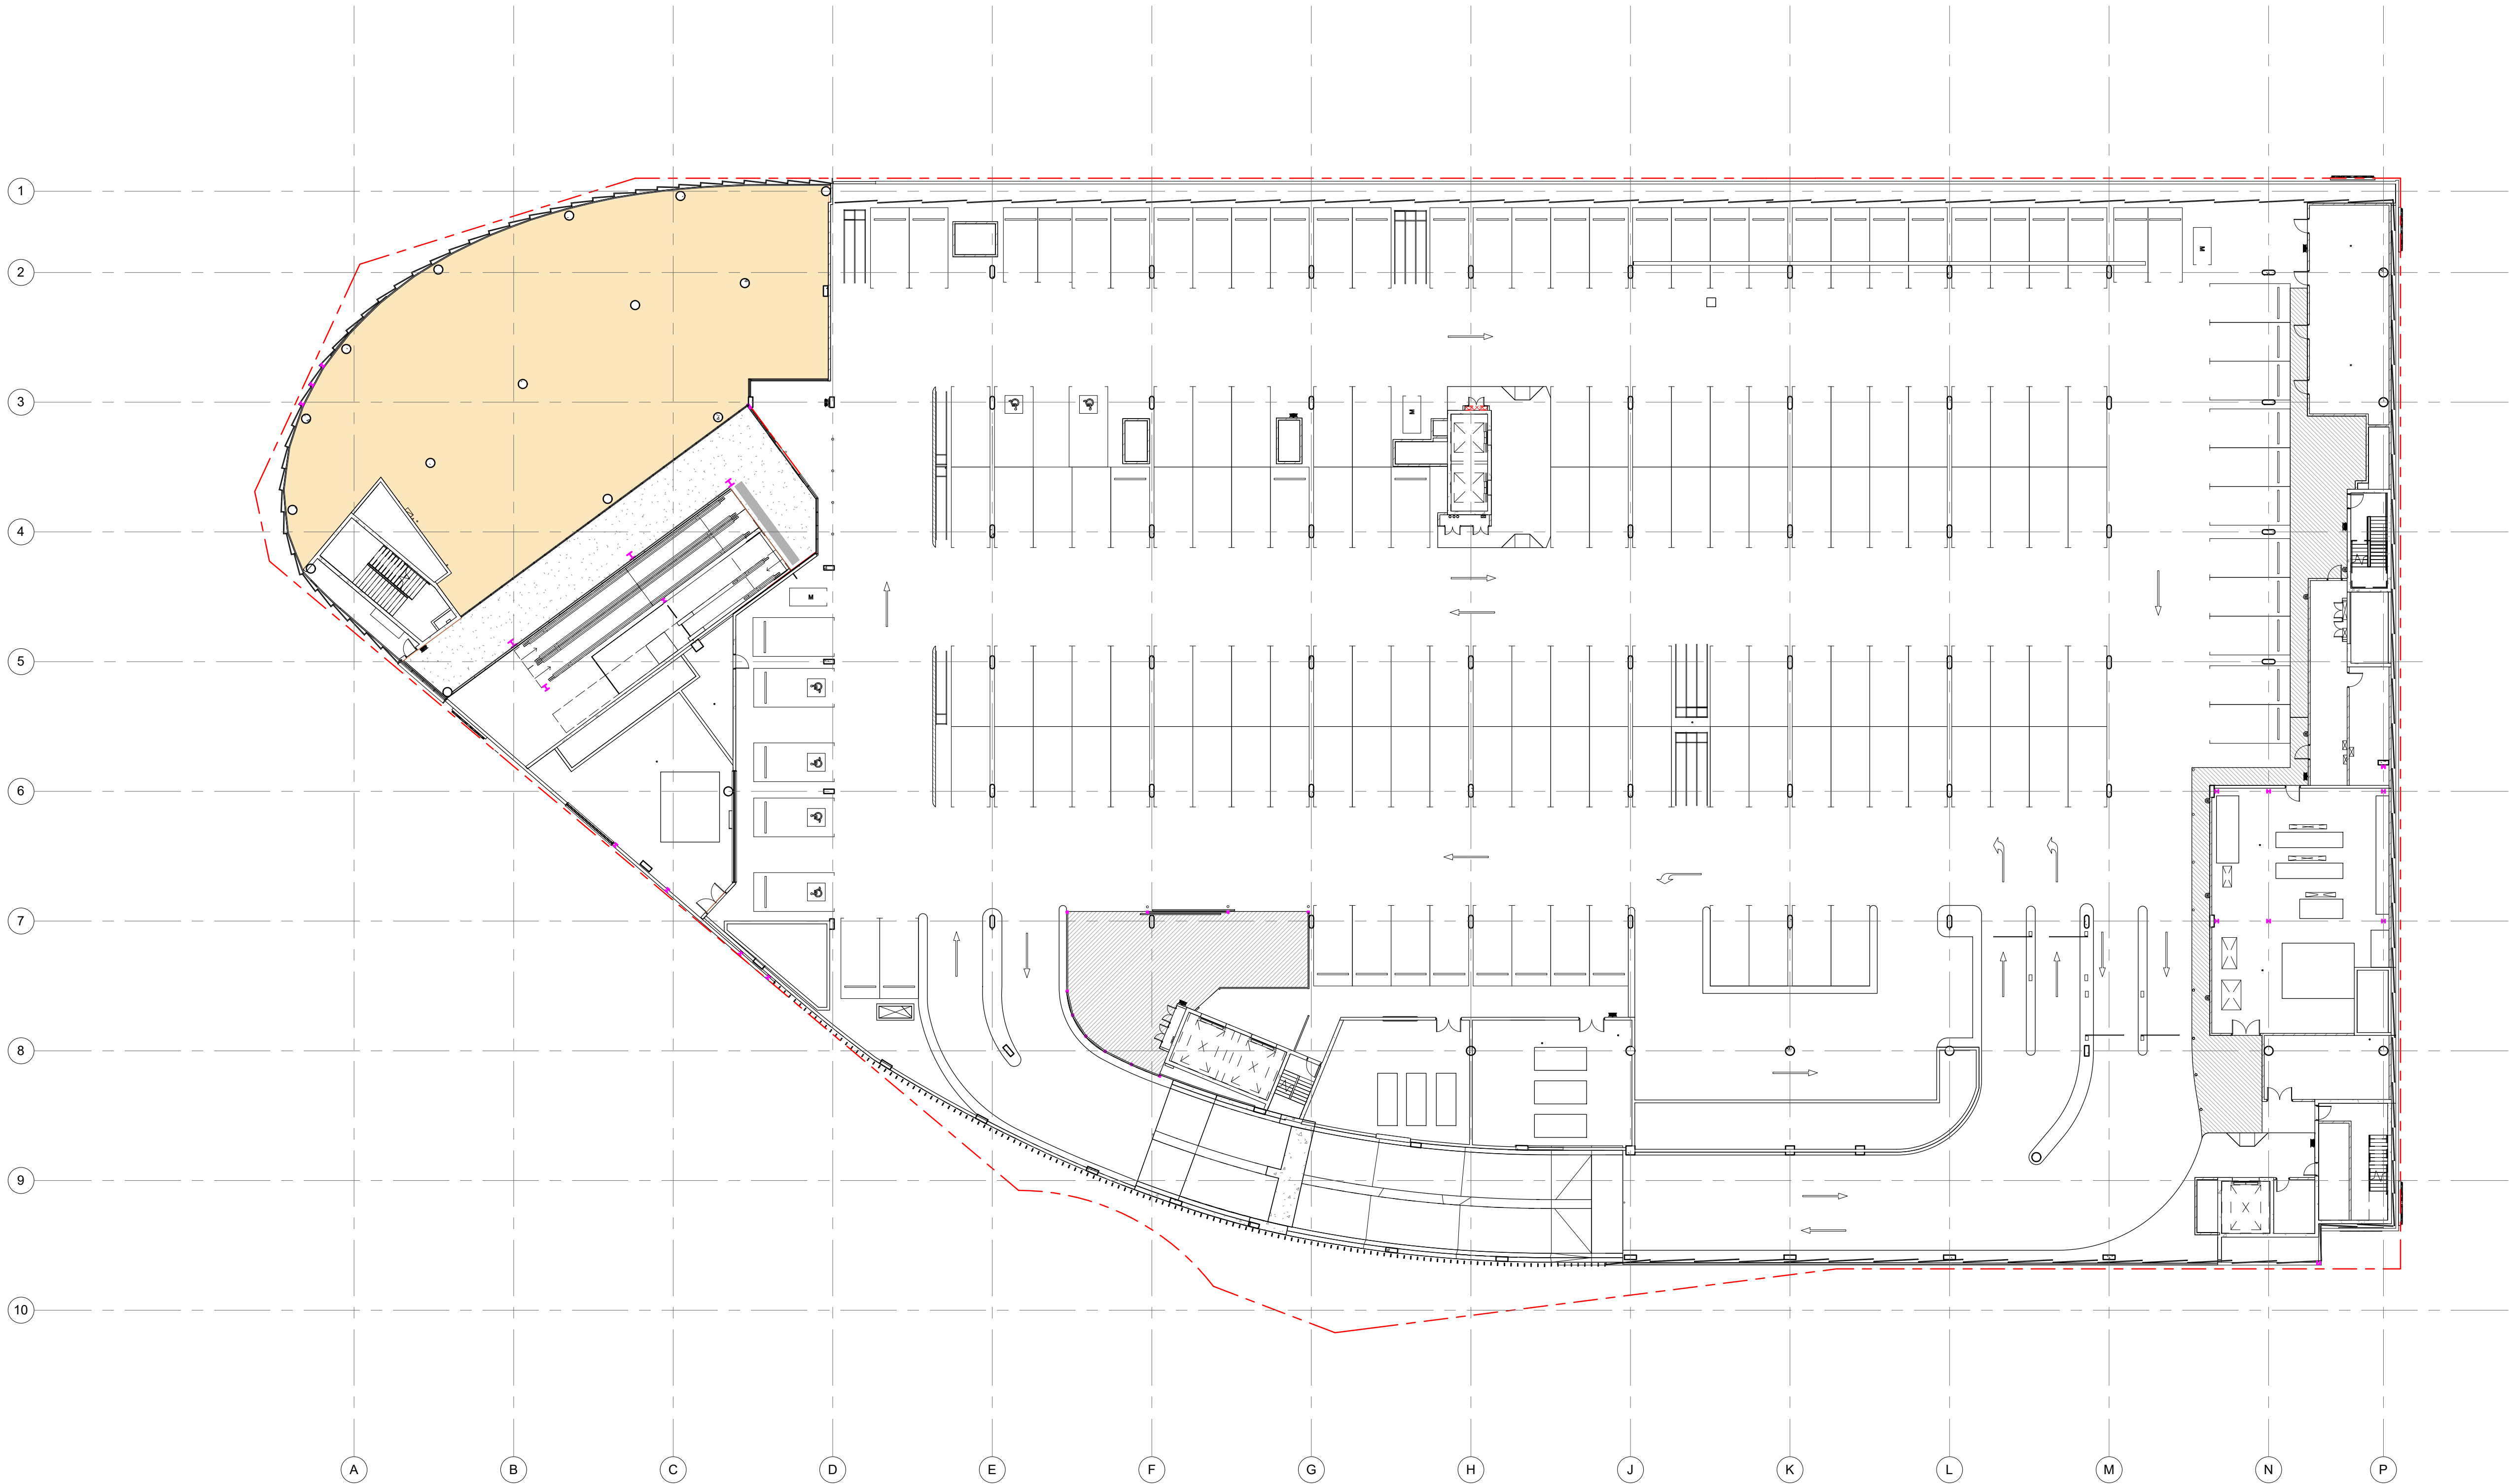

B	16/04/18	HS	GENERAL REVISIONS
A	09/04/18	HS	GENERAL REVISIONS
Rev	Date	Initial	Description

Client



In Partnership With

Project
MARRICKVILLE METRO
REDEVELOPMENT
34 VICTORIA ROAD MARRICKVILLE NSW 2204


Drawing Title
GLA LEVEL 2

Drawn By	Checked By	Scale @ A1
Author	Checker	1 : 250
Project No.	Drawing No.	Revision
50980	SK017	B
Status		

FOR INFORMATION

DISCLAIMER:
THIS PARTIALLY COMPLETE DESIGN DOCUMENT IS INTENDED TO CONVEY THE DESIGN INTENT AND CANNOT BE READ IN ISOLATION. REFER ALL SCHEDULES, SPECIFICATIONS, ENGINEERING AND SERVICES DOCUMENTATION AS COORDINATED TO DATE. FURTHER DESIGN DEVELOPMENT AND COORDINATION FOR ALL DISCIPLINES IS REQUIRED POST-TENDER PURSUANT TO THE COMMENCEMENT PERIOD FOR CONSTRUCTION DOCUMENTATION.
SPECIFICATIONS TAKE PRECEDENTS OVER INFORMATION CONTAINED ON DRAWINGS. ALL DISCREPANCIES TO BE CONFIRMED WITH THE ARCHITECT PRIOR TO COMMENCEMENT OF WORKS.

SEC-75W GLFA		
Level	Area	Comments
GROUND FLOOR	4446 m²	GLFA
	4446 m²	
LEVEL 1	6454 m²	GLFA
	6454 m²	
LEVEL 2	629 m²	GLFA
	629 m²	
LEVEL 2A	0 m²	GLFA
	0 m²	
LEVEL 2B	0 m²	GLFA
	0 m²	
	11529 m²	

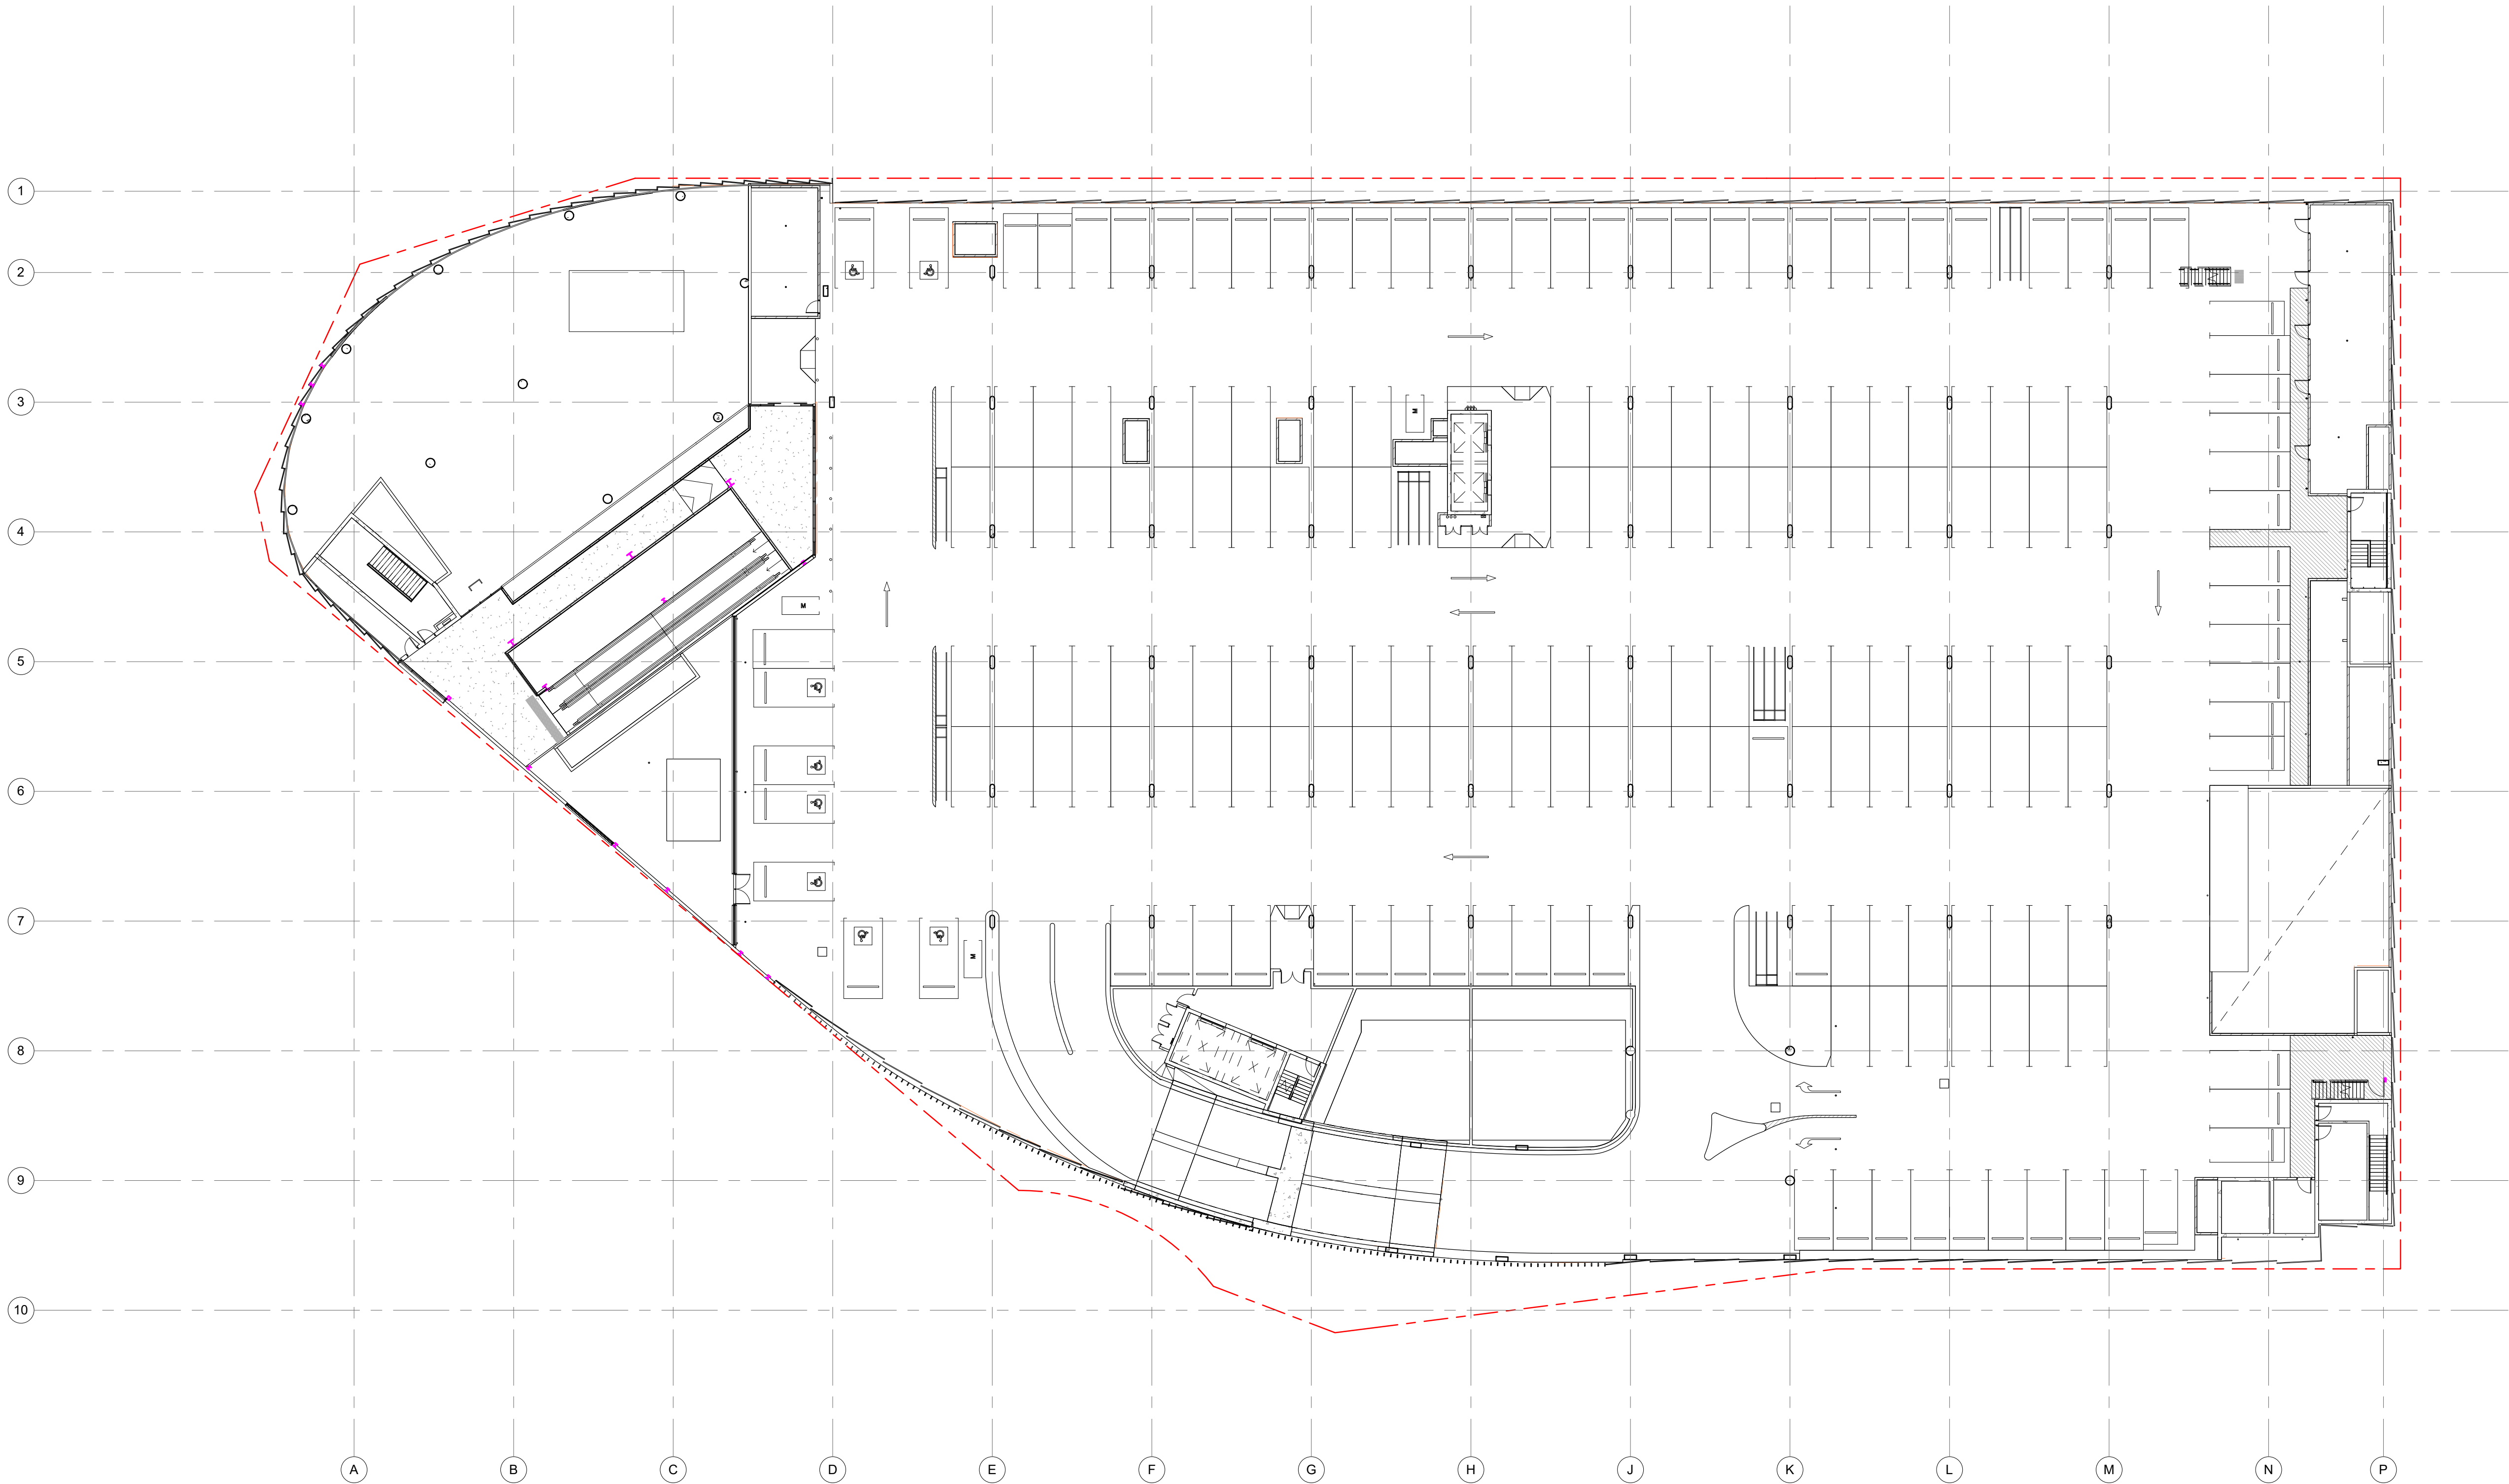

B	16/04/18	HS	GENERAL REVISIONS
A	09/04/18	HS	GENERAL REVISIONS
Rev	Date	Initial	Description

Client



In Partnership With

Project
MARRICKVILLE METRO
REDEVELOPMENT
34 VICTORIA ROAD MARRICKVILLE NSW 2204


Drawing Title
GLA LEVEL 2A

Drawn By	Checked By	Scale @ A1
Author	Checker	1 : 250
Project No.	Drawing No.	Revision
50980	SK018	B
Status		

FOR INFORMATION

DISCLAIMER:
THIS PARTIALLY COMPLETE DESIGN DOCUMENT IS INTENDED TO CONVEY THE DESIGN INTENT AND CANNOT BE READ IN ISOLATION. REFER ALL SCHEDULES, SPECIFICATIONS, ENGINEERING AND SERVICES DOCUMENTATION AS COORDINATED TO DATE. FURTHER DESIGN DEVELOPMENT AND COORDINATION FOR ALL DISCIPLINES IS REQUIRED POST-TENDER PURSUANT TO THE COMMENCEMENT PERIOD FOR CONSTRUCTION DOCUMENTATION.
SPECIFICATIONS TAKE PRECEDENTS OVER INFORMATION CONTAINED ON DRAWINGS. ALL DISCREPANCIES TO BE CONFIRMED WITH THE ARCHITECT PRIOR TO COMMENCEMENT OF WORKS.

SEC-75W GLFA		
Level	Area	Comments
GROUND FLOOR	4446 m ²	GLFA
	4446 m ²	
LEVEL 1	6454 m ²	GLFA
	6454 m ²	
LEVEL 2	629 m ²	GLFA
	629 m ²	
LEVEL 2A	0 m ²	GLFA
	0 m ²	
LEVEL 2B	0 m ²	GLFA
	0 m ²	
	11529 m ²	

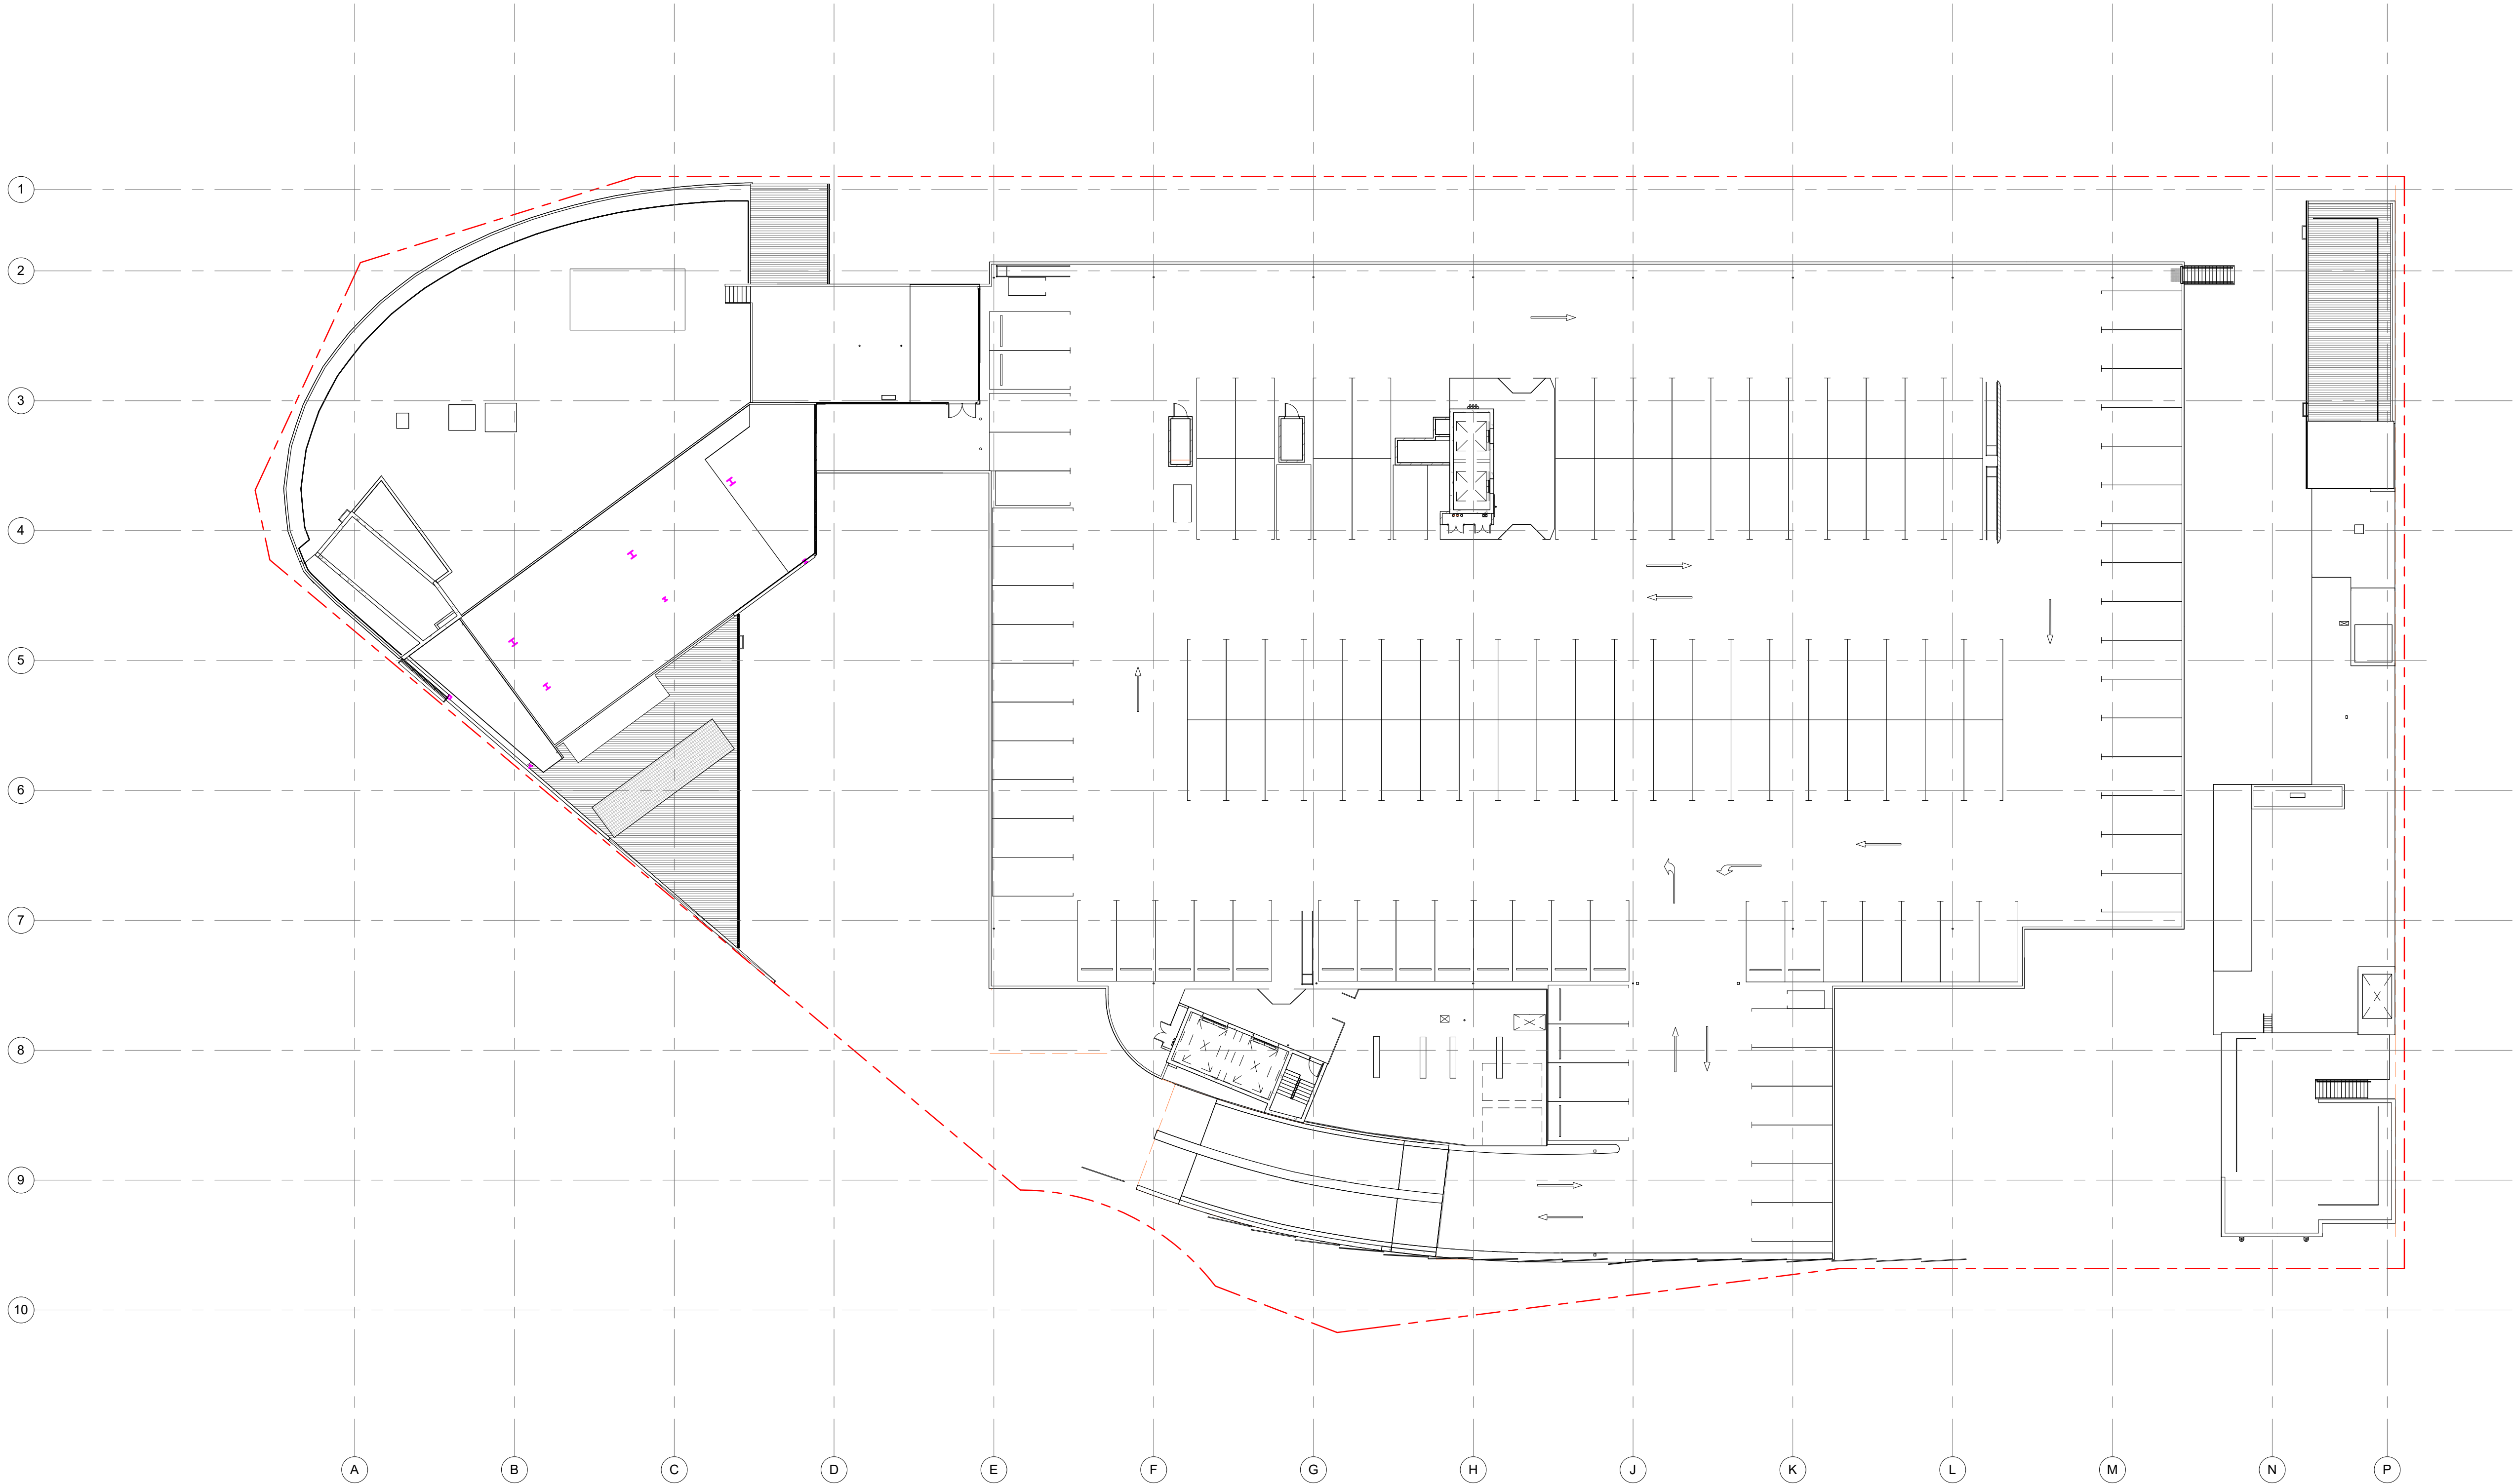

B	16/04/18	HS	GENERAL REVISIONS
A	09/04/18	HS	GENERAL REVISIONS
Rev	Date	Initial	Description

Client



In Partnership With

Project
MARRICKVILLE METRO
REDEVELOPMENT
34 VICTORIA ROAD MARRICKVILLE NSW 2204

Drawing Title
GLA LEVEL 2B

Drawn By	Checked By	Scale @ A1
Author	Checker	1 : 250
Project No.	Drawing No.	Revision
50980	SK019	B
Status		

FOR INFORMATION