



DEC 21st - SUMMER

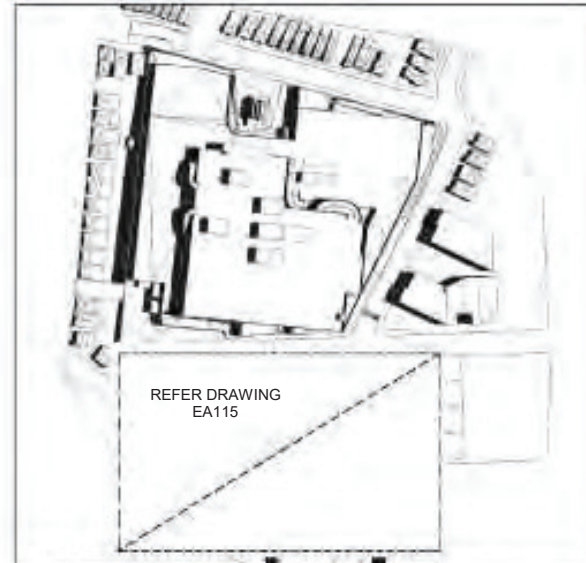


9AM

MAR/SEPT 21st - EQUINOX

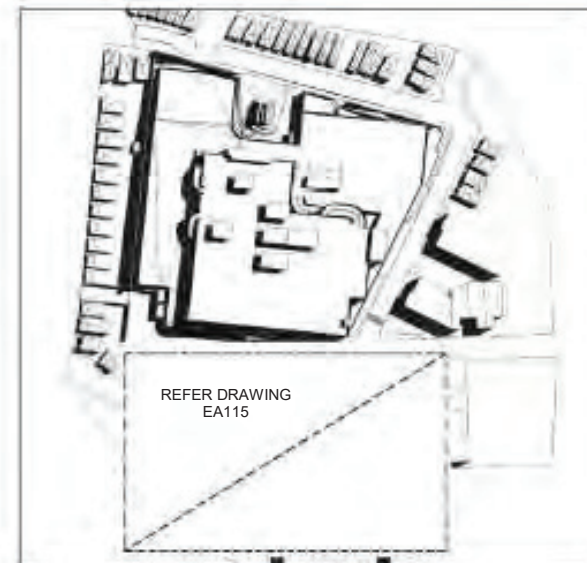


9AM

JUNE 21st - WINTER

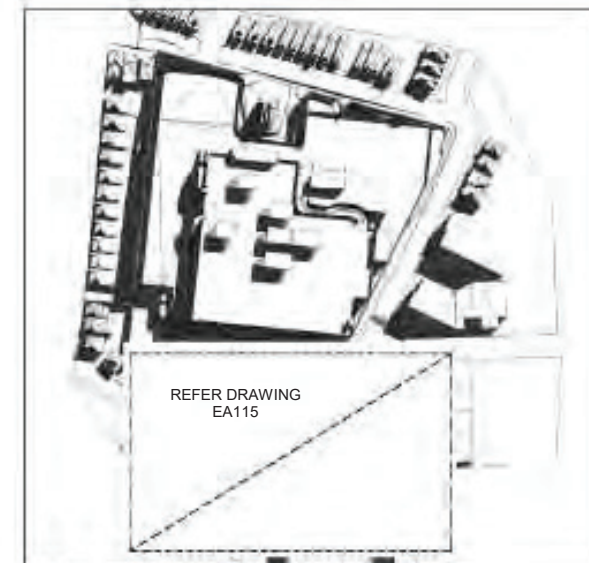

9AM

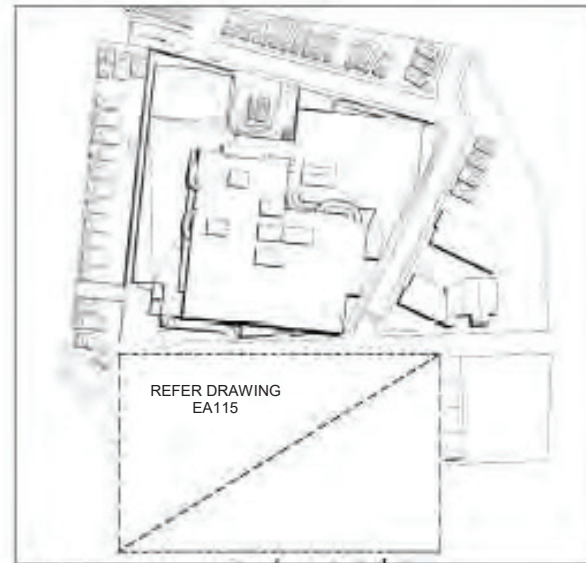

12PM




12PM




12PM


REFER
TO
DRAWING
EA115
FOR PROPOSED
STAGE 1B
SUBMISSION

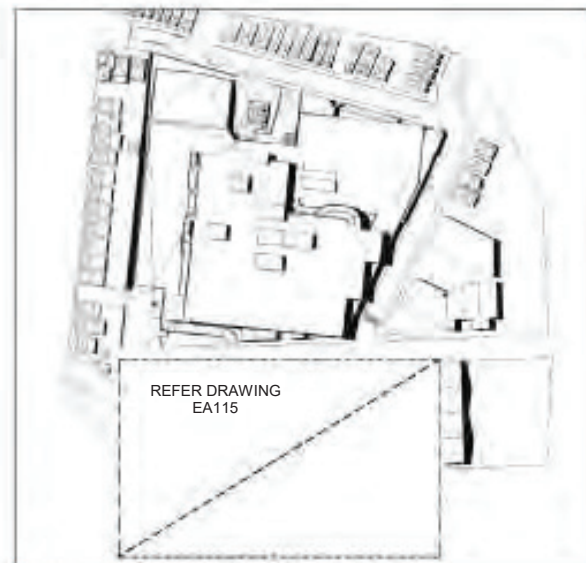

3PM

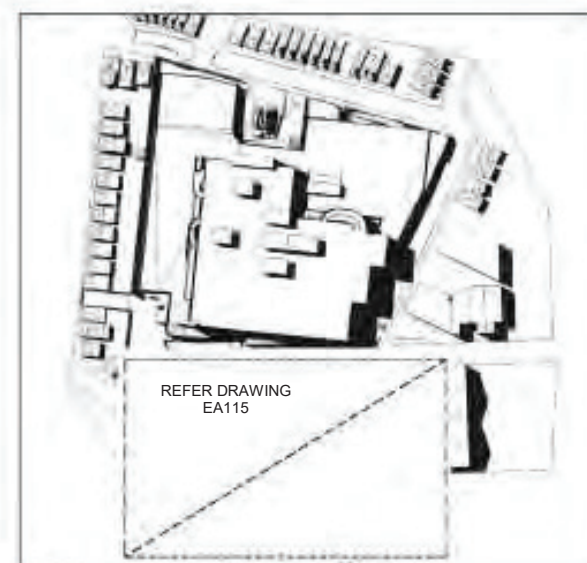

3PM

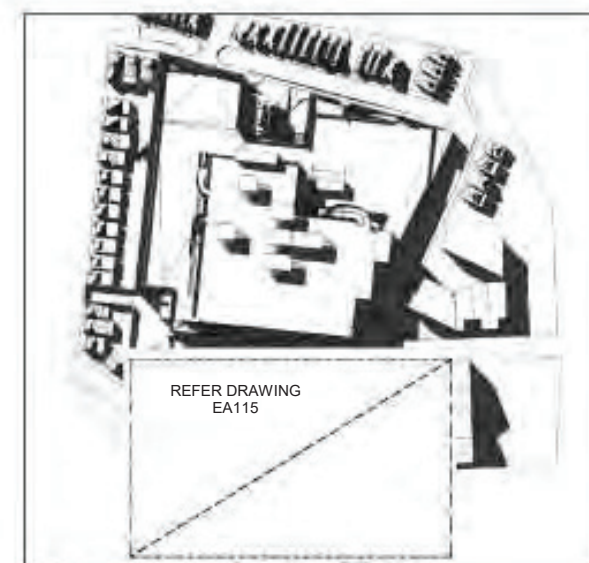

3PM

| Rev. | Date | Initial | Description |
|------|----------|---------|------------------------|
| A | 11/19/17 | HS | SECTION 75W SUBMISSION |

Client

AMPCAPITAL

Hames Sharley
HAMES SHARLEY PTY LTD
11/11/2013
now registered architect, also trade 5987

In Partnership With

Project
MARRICKVILLE METRO
REDEVELOPMENT
34 VICTORIA ROAD MARRICKVILLE NSW 2204

Drawing Title
SHADOW DIAGRAMS - MOD1 2013
(STAGE2 CURRENT APPROVAL)

Drawn By
HS

Checked By
HS


Project No.
50980

Drawing No.
EA015

Revision
A


Section
SECTION 75W SUBMISSION

A3 SCALED DRAWING

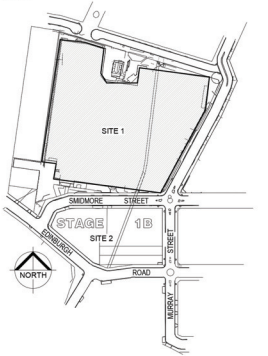

- EXISTING NEW
- NEW MAJORS
 - COMMUNITY OPPORTUNITY
 - KEY PUBLIC DOMAIN OPPORTUNITIES
 - SPECIALTY RETAIL
 - CIRCULATION/ PUBLIC
 - PARKING & DOCKS
 - CONSTRUCTION ABOVE EXISTING

- EXISTING TREE
- TREE TO BE REMOVED
- PROPOSED NEW TREE

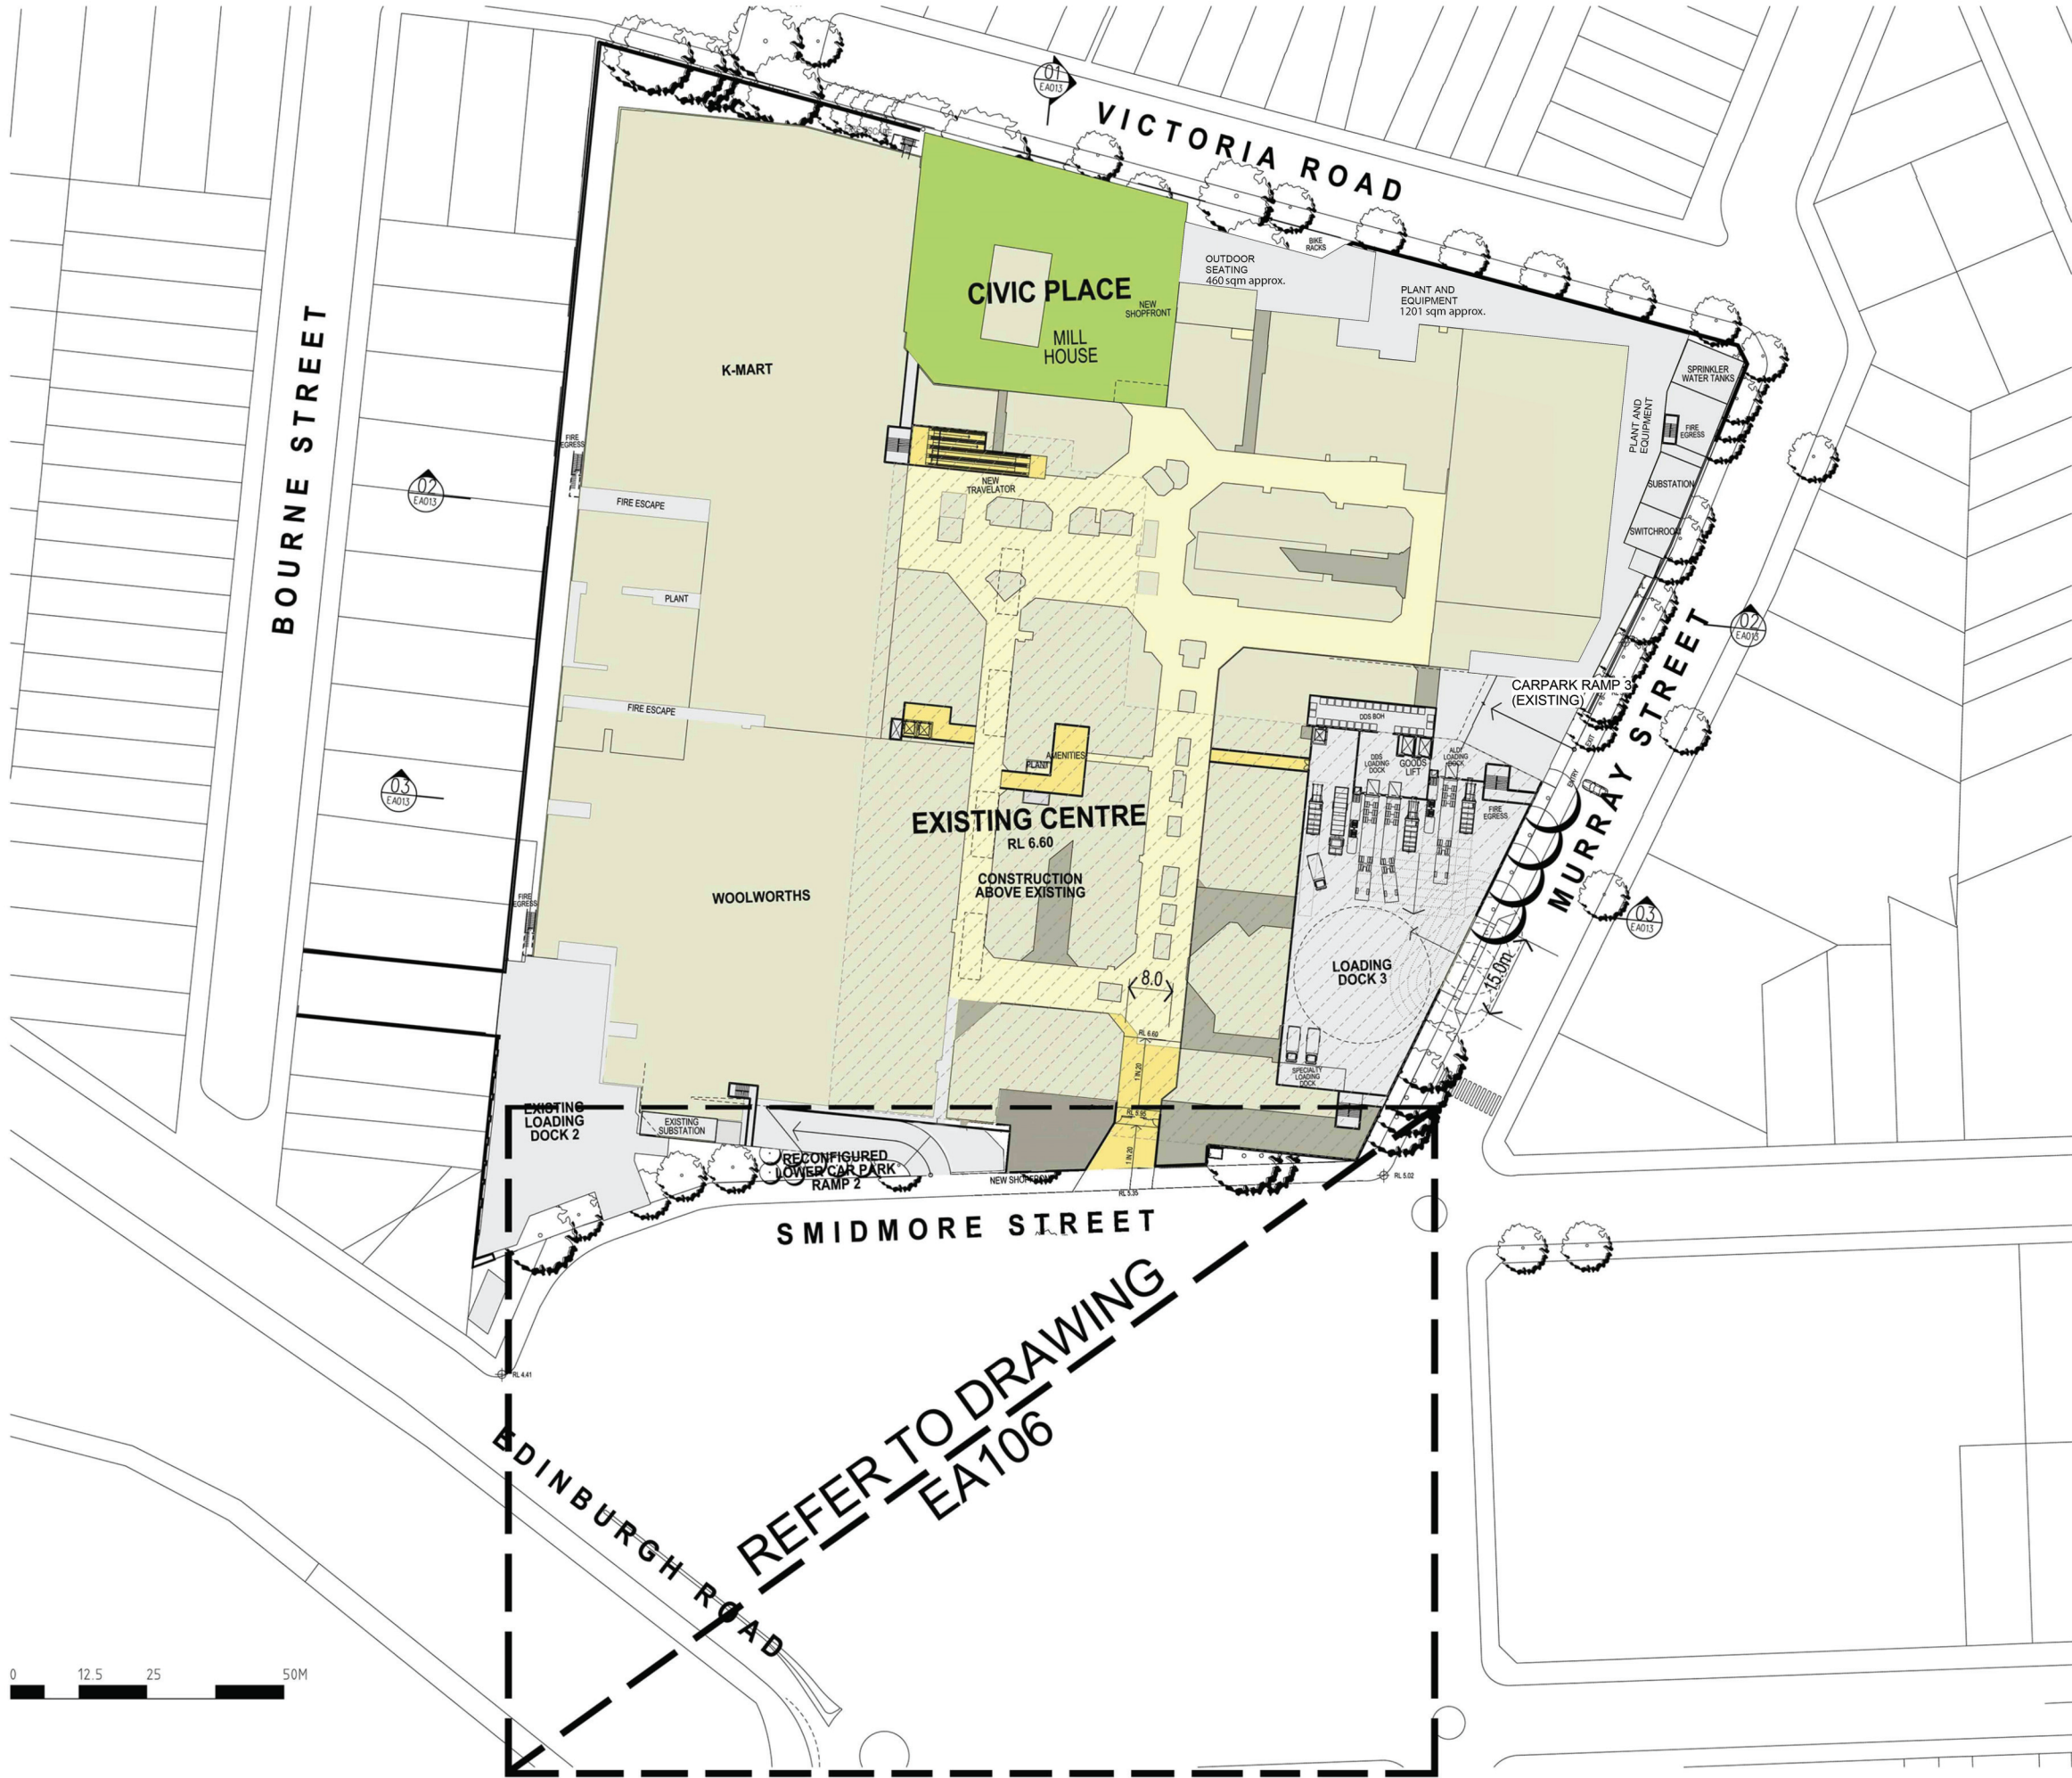

| | | | |
|--------|----------|---------|------------------------|
| B | 04/01/18 | HS | SECTION 75W SUBMISSION |
| A | 11/10/17 | HS | SECTION 75W SUBMISSION |
| Rev. | Date | Initial | Description |
| Client | | | |

AMP CAPITAL

Hames Sharley
hamessharley.com.au +61 2 8240 8900
new registered architect 440 0444 5587

In Partnership With

Project
MARRICKVILLE METRO
REDEVELOPMENT
34 VICTORIA ROAD MARRICKVILLE NSW 2204

Drawing Title
PROPOSED STAGE 2 GROUND
FLOOR AMENDMENT

| | | |
|-------------|-------------|------------|
| Drawn By | Checked By | Scale @ B1 |
| HS | HS | 1 : 500 |
| Project No. | Drawing No. | Revision |
| 50980 | EA018 | B |

SECTION 75W SUBMISSION
75W

A3 SCALED DRAWING