


Key Plan

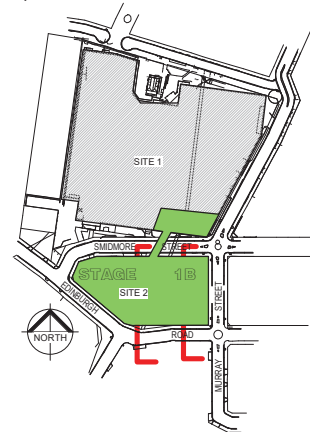


AREA LEGEND


AMENITIES	RETAIL
CIRCULATION / PUBLIC	RETAIL - F&B
LOADING DOCK	SERVICES
MALL	STORAGE

LEGEND

TB - TROLLEY BAY
BL - BOLLARD

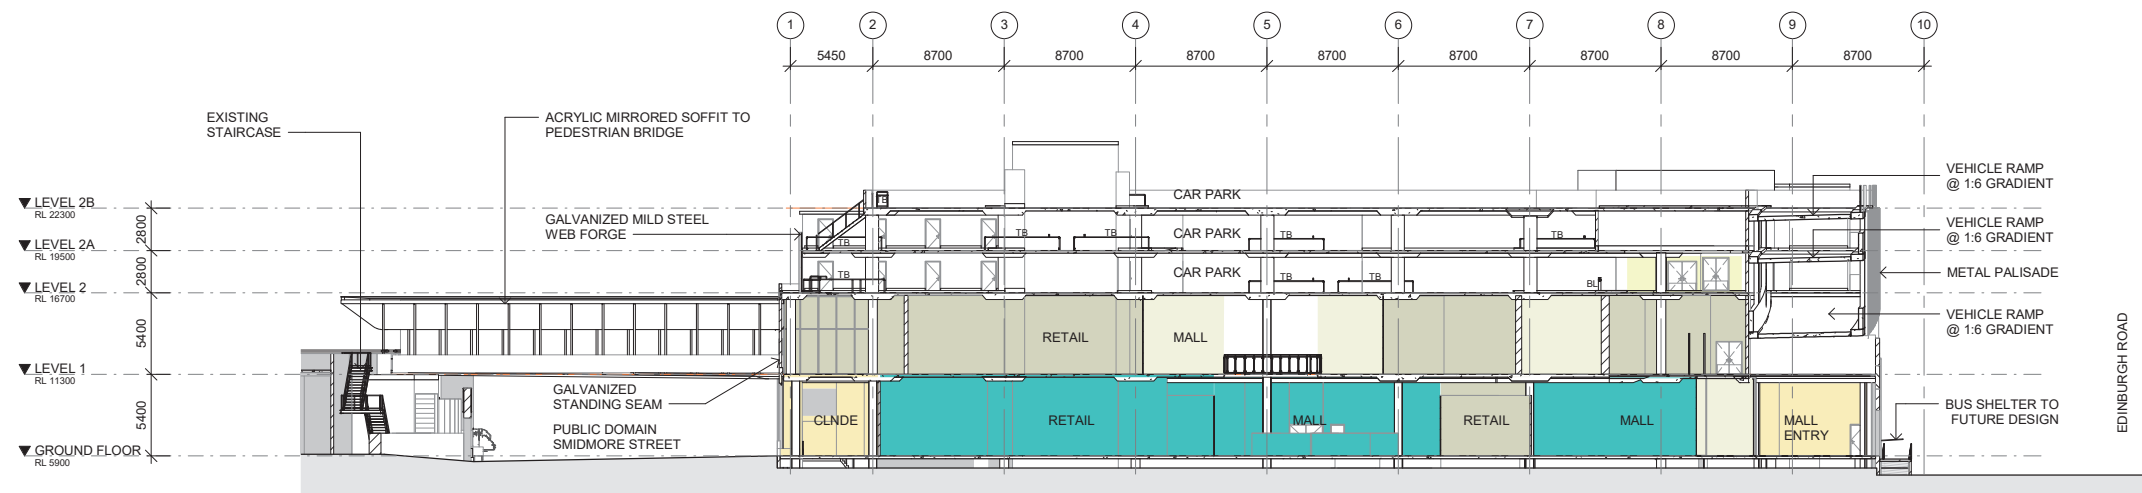

3 SECTION NORTH / SOUTH
1 : 250

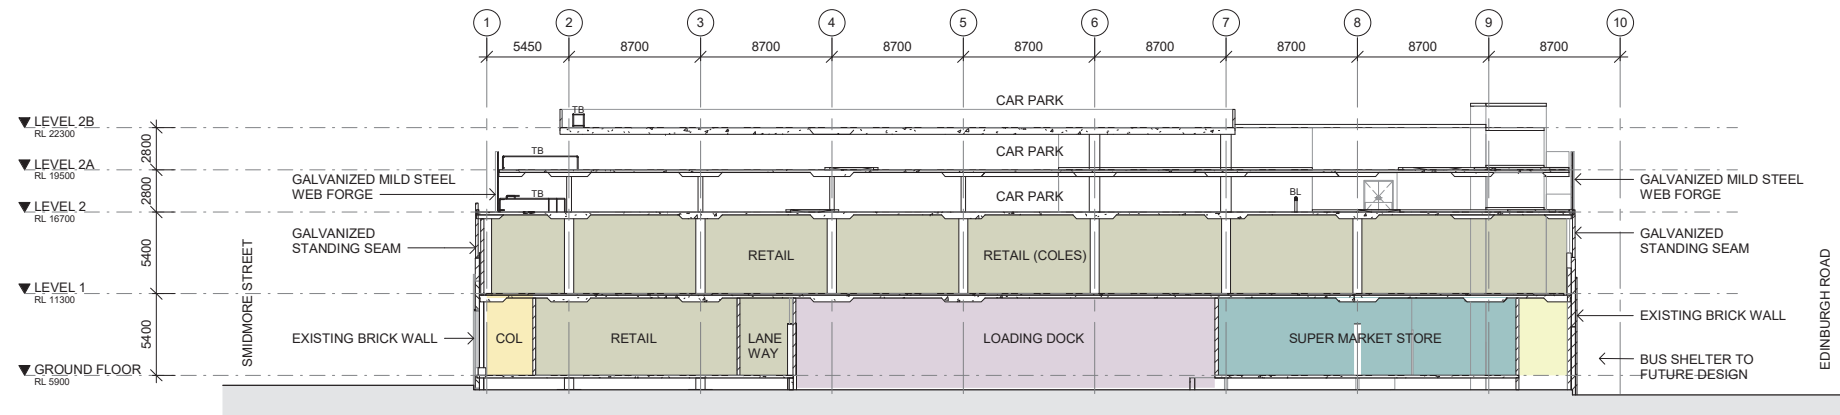

4 SECTION NORTH/SOUTH
1 : 250

0 2.5 5 12.5 25m

A 11/10/17 HS SECTION 75W SUBMISSION
Rev. Date Initial Description
Client



Hames Sharley
hameshsharley.com.au +61 2 8240 8900
now registered architect, also nadra 5987

In Partnership With

Project
**MARRICKVILLE METRO
REDEVELOPMENT**
34 VICTORIA ROAD MARRICKVILLE NSW 2204

Drawing Title
**PROPOSED SECTIONS
SHORT SECTIONS**


Drawn By HS Checked By HS Scale @ A3 1 : 500 Scale @ A1 1 : 250

Project No. 50980 Drawing No. EA114 Revision A

Status
SECTION 75W SUBMISSION


75W

A3 SCALED DRAWING

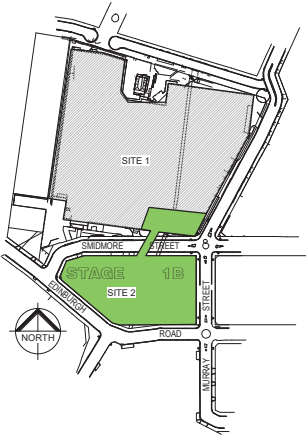

MP09_0191 MOD 1 POSITION


PROPOSED 75W POSITION

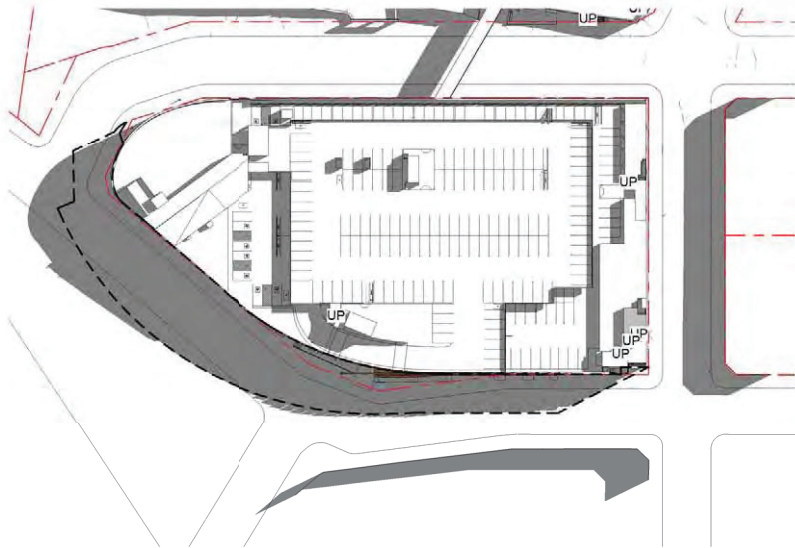


MAR/ SEP 21st - 9AM
1 : 1000




JUN 21st - 9AM
1 : 1000

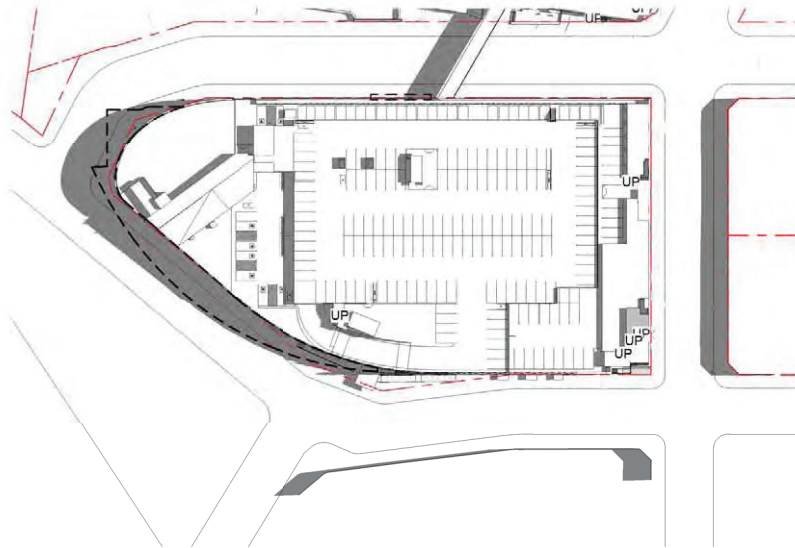


DEC 21st - 9AM
1 : 1000

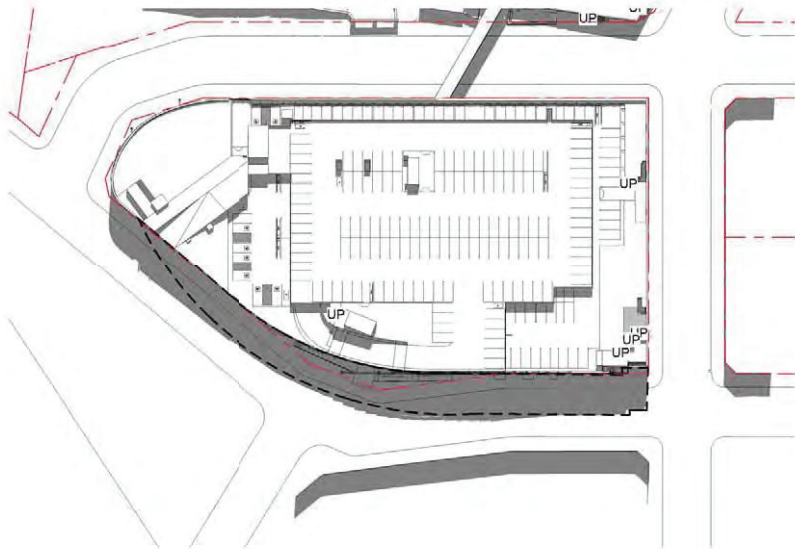


7 MAR/ SEP 21st - 12PM
1 : 1000

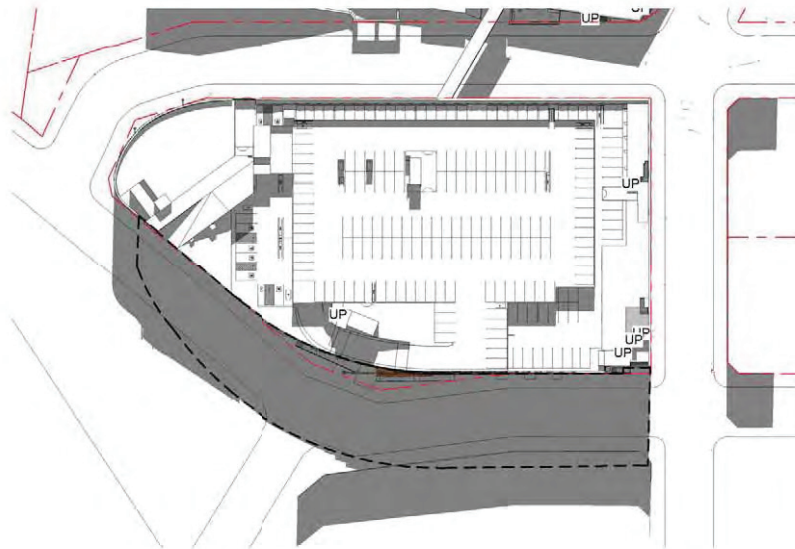


6 JUN 21st - 12PM
1 : 1000

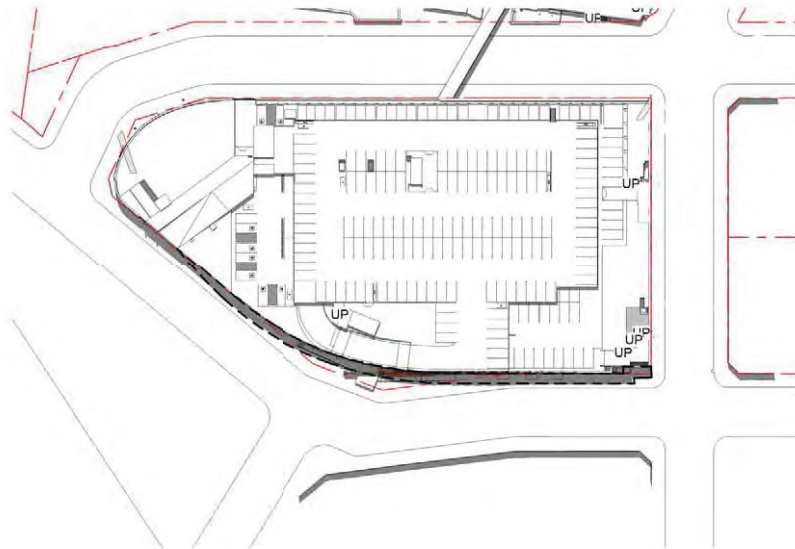


DEC 21st - 12PM
1 : 1000

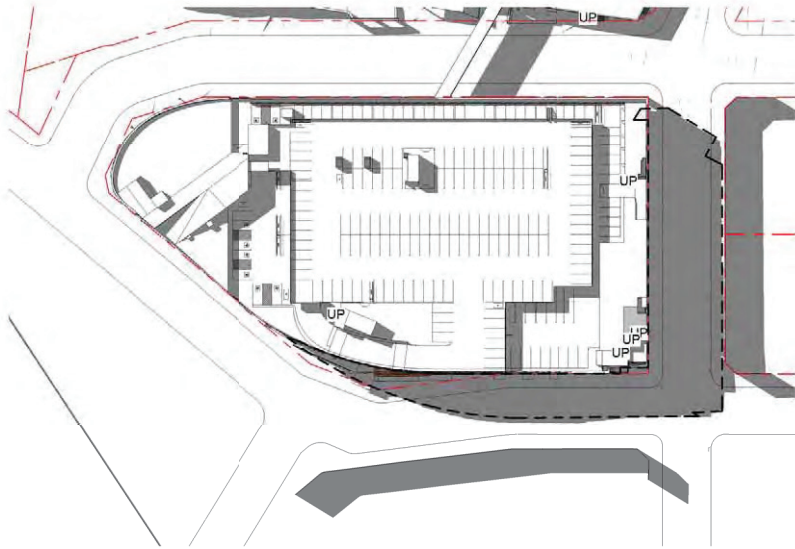

9 MAR/ SEP 21st - 3PM
1 : 1000

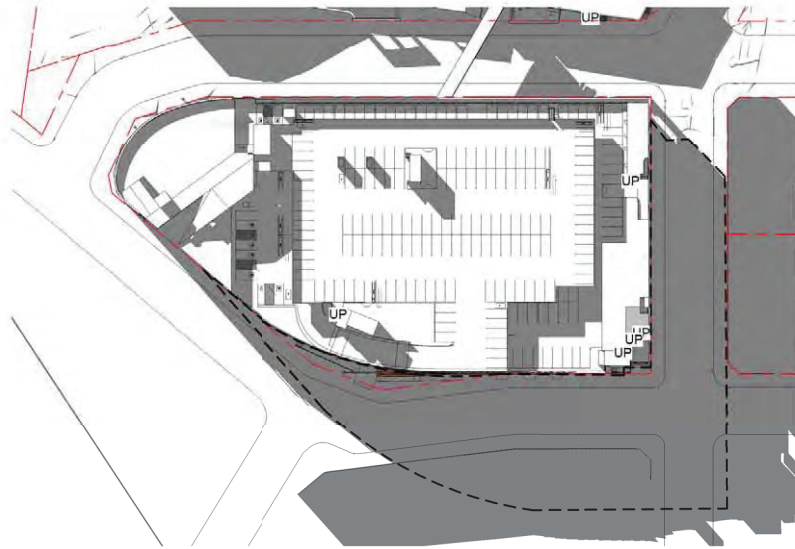

8 JUN 21st - 3PM
1 : 1000

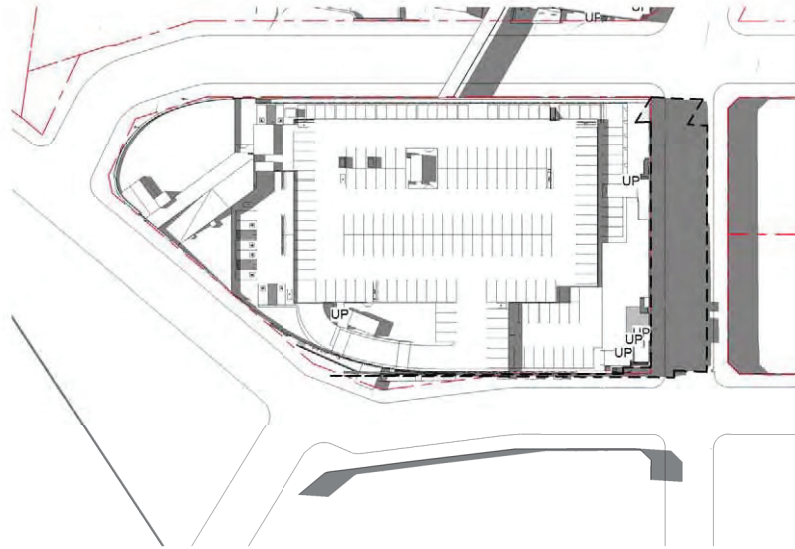

10 DEC 21st - 3PM
1 : 1000

A 11/10/17 HS SECTION 75W SUBMISSION
Rev. Date Initial Description
Client

AMPCAPITAL

Hames
Sharley

hamesharley.com.au +61 2 8240 8900
now registered architect: also nashk 5987

In Partnership With

Project
MARRICKVILLE METRO
REDEVELOPMENT
34 VICTORIA ROAD MARRICKVILLE NSW 2204

Drawing Title
GENERAL ARRANGEMENTS
PROPOSED SHADOW DIAGRAMS

Drawn By HS Checked By HS Scale @ A1 1 : 1000

Project No. 50980 Drawing No. EA115 Revision A

Status
SECTION 75W SUBMISSION

75W

A3 SCALED DRAWING