


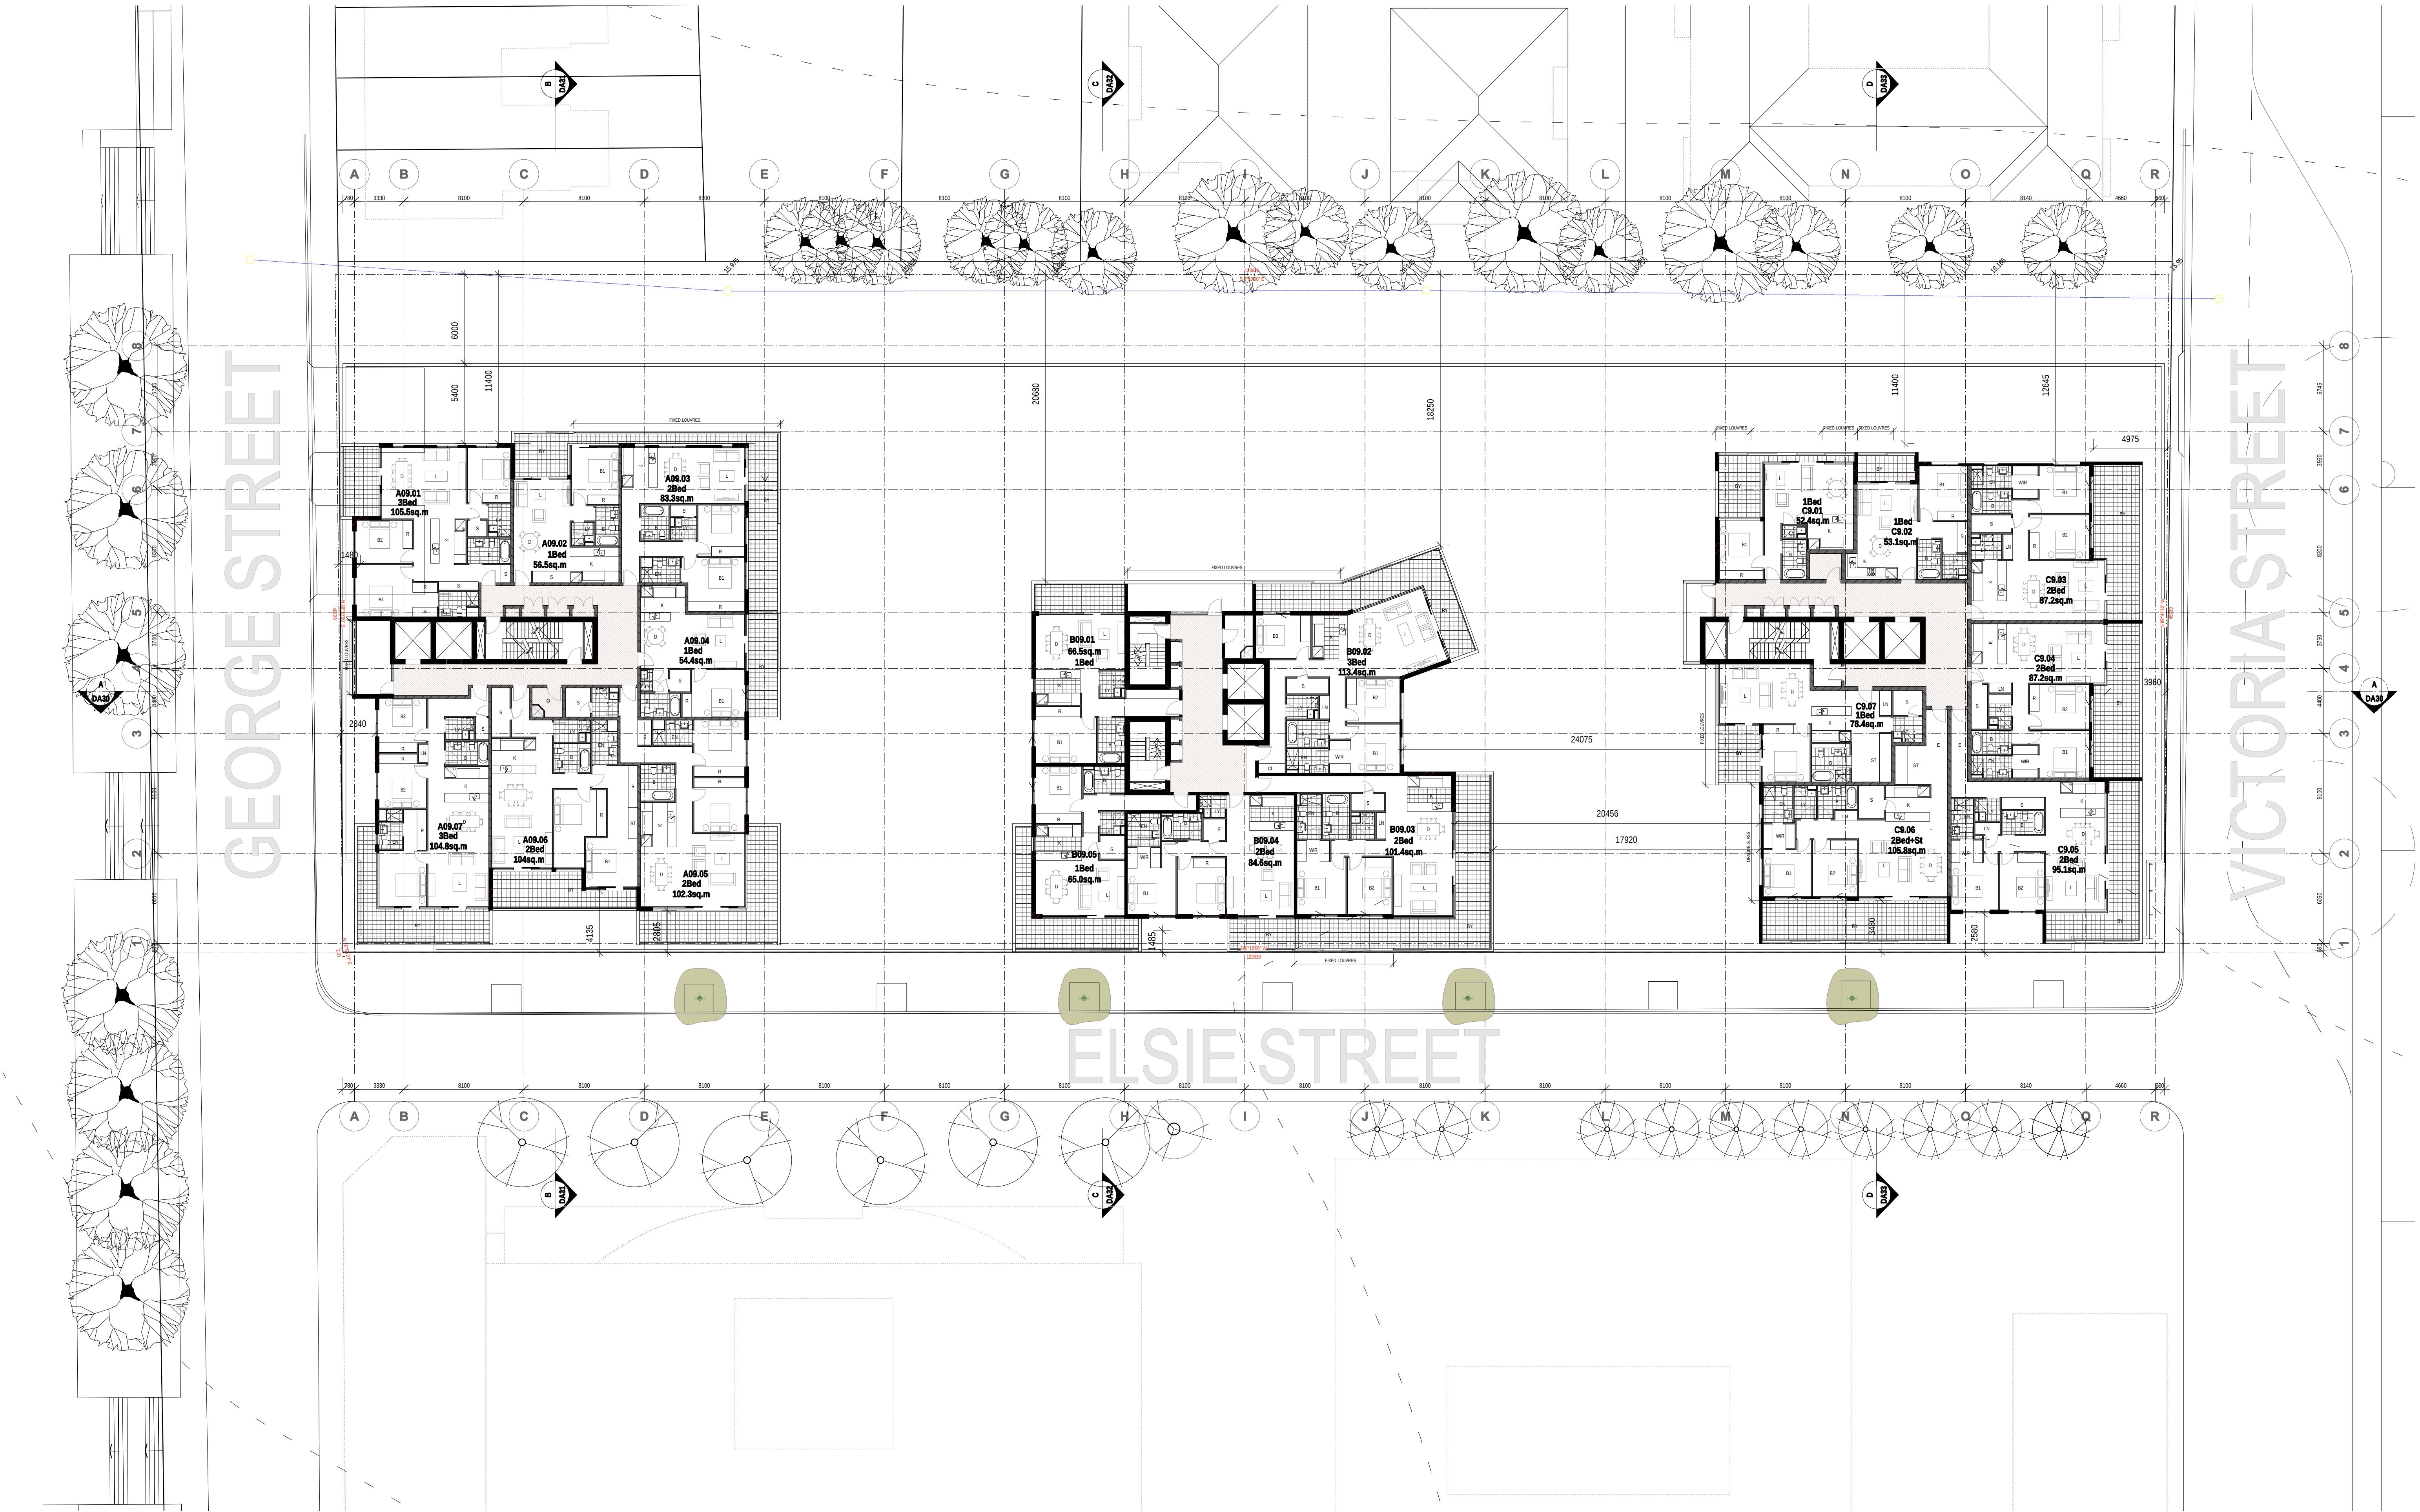

NOMINATED ARCHITECT:			
Nicholas Turner 6695			
DulQ Quality Endorsed Company ISO 9001:2000 Licence Number 4188			
CHK:	RV:	Drawn By:	Cad File Name:
++	++	BJ, AI, MO	08020_DA11_Plans
SCALE 1:200 @ A1 1:400 @ A3			

Kavlyn Pty Ltd
19 Victoria Ave, Concord West
This drawing is copyright and shall remain the property of Turner+Associates Architects. No reproduction without permission.
Unless noted otherwise this drawing is NOT FOR CONSTRUCTION. Do not scale from drawings. Figured dimensions shall take precedence.

Elsie Street_Burwood
Elsie, George & Victoria Streets_Burwood

TURNER+ASSOCIATES

T 02 8668 0000
F 02 8668 0088

PRINTED
12.12.08

Plan Level 09

No.	Date	Appr	Revision Notes
H	12/12/08	KM	Issued for Information
G	1/8/08	KM	Not issued
F	25/7/08	KM	Not issued
Job No.	08020	Drawing No.	DA13.1
			H