



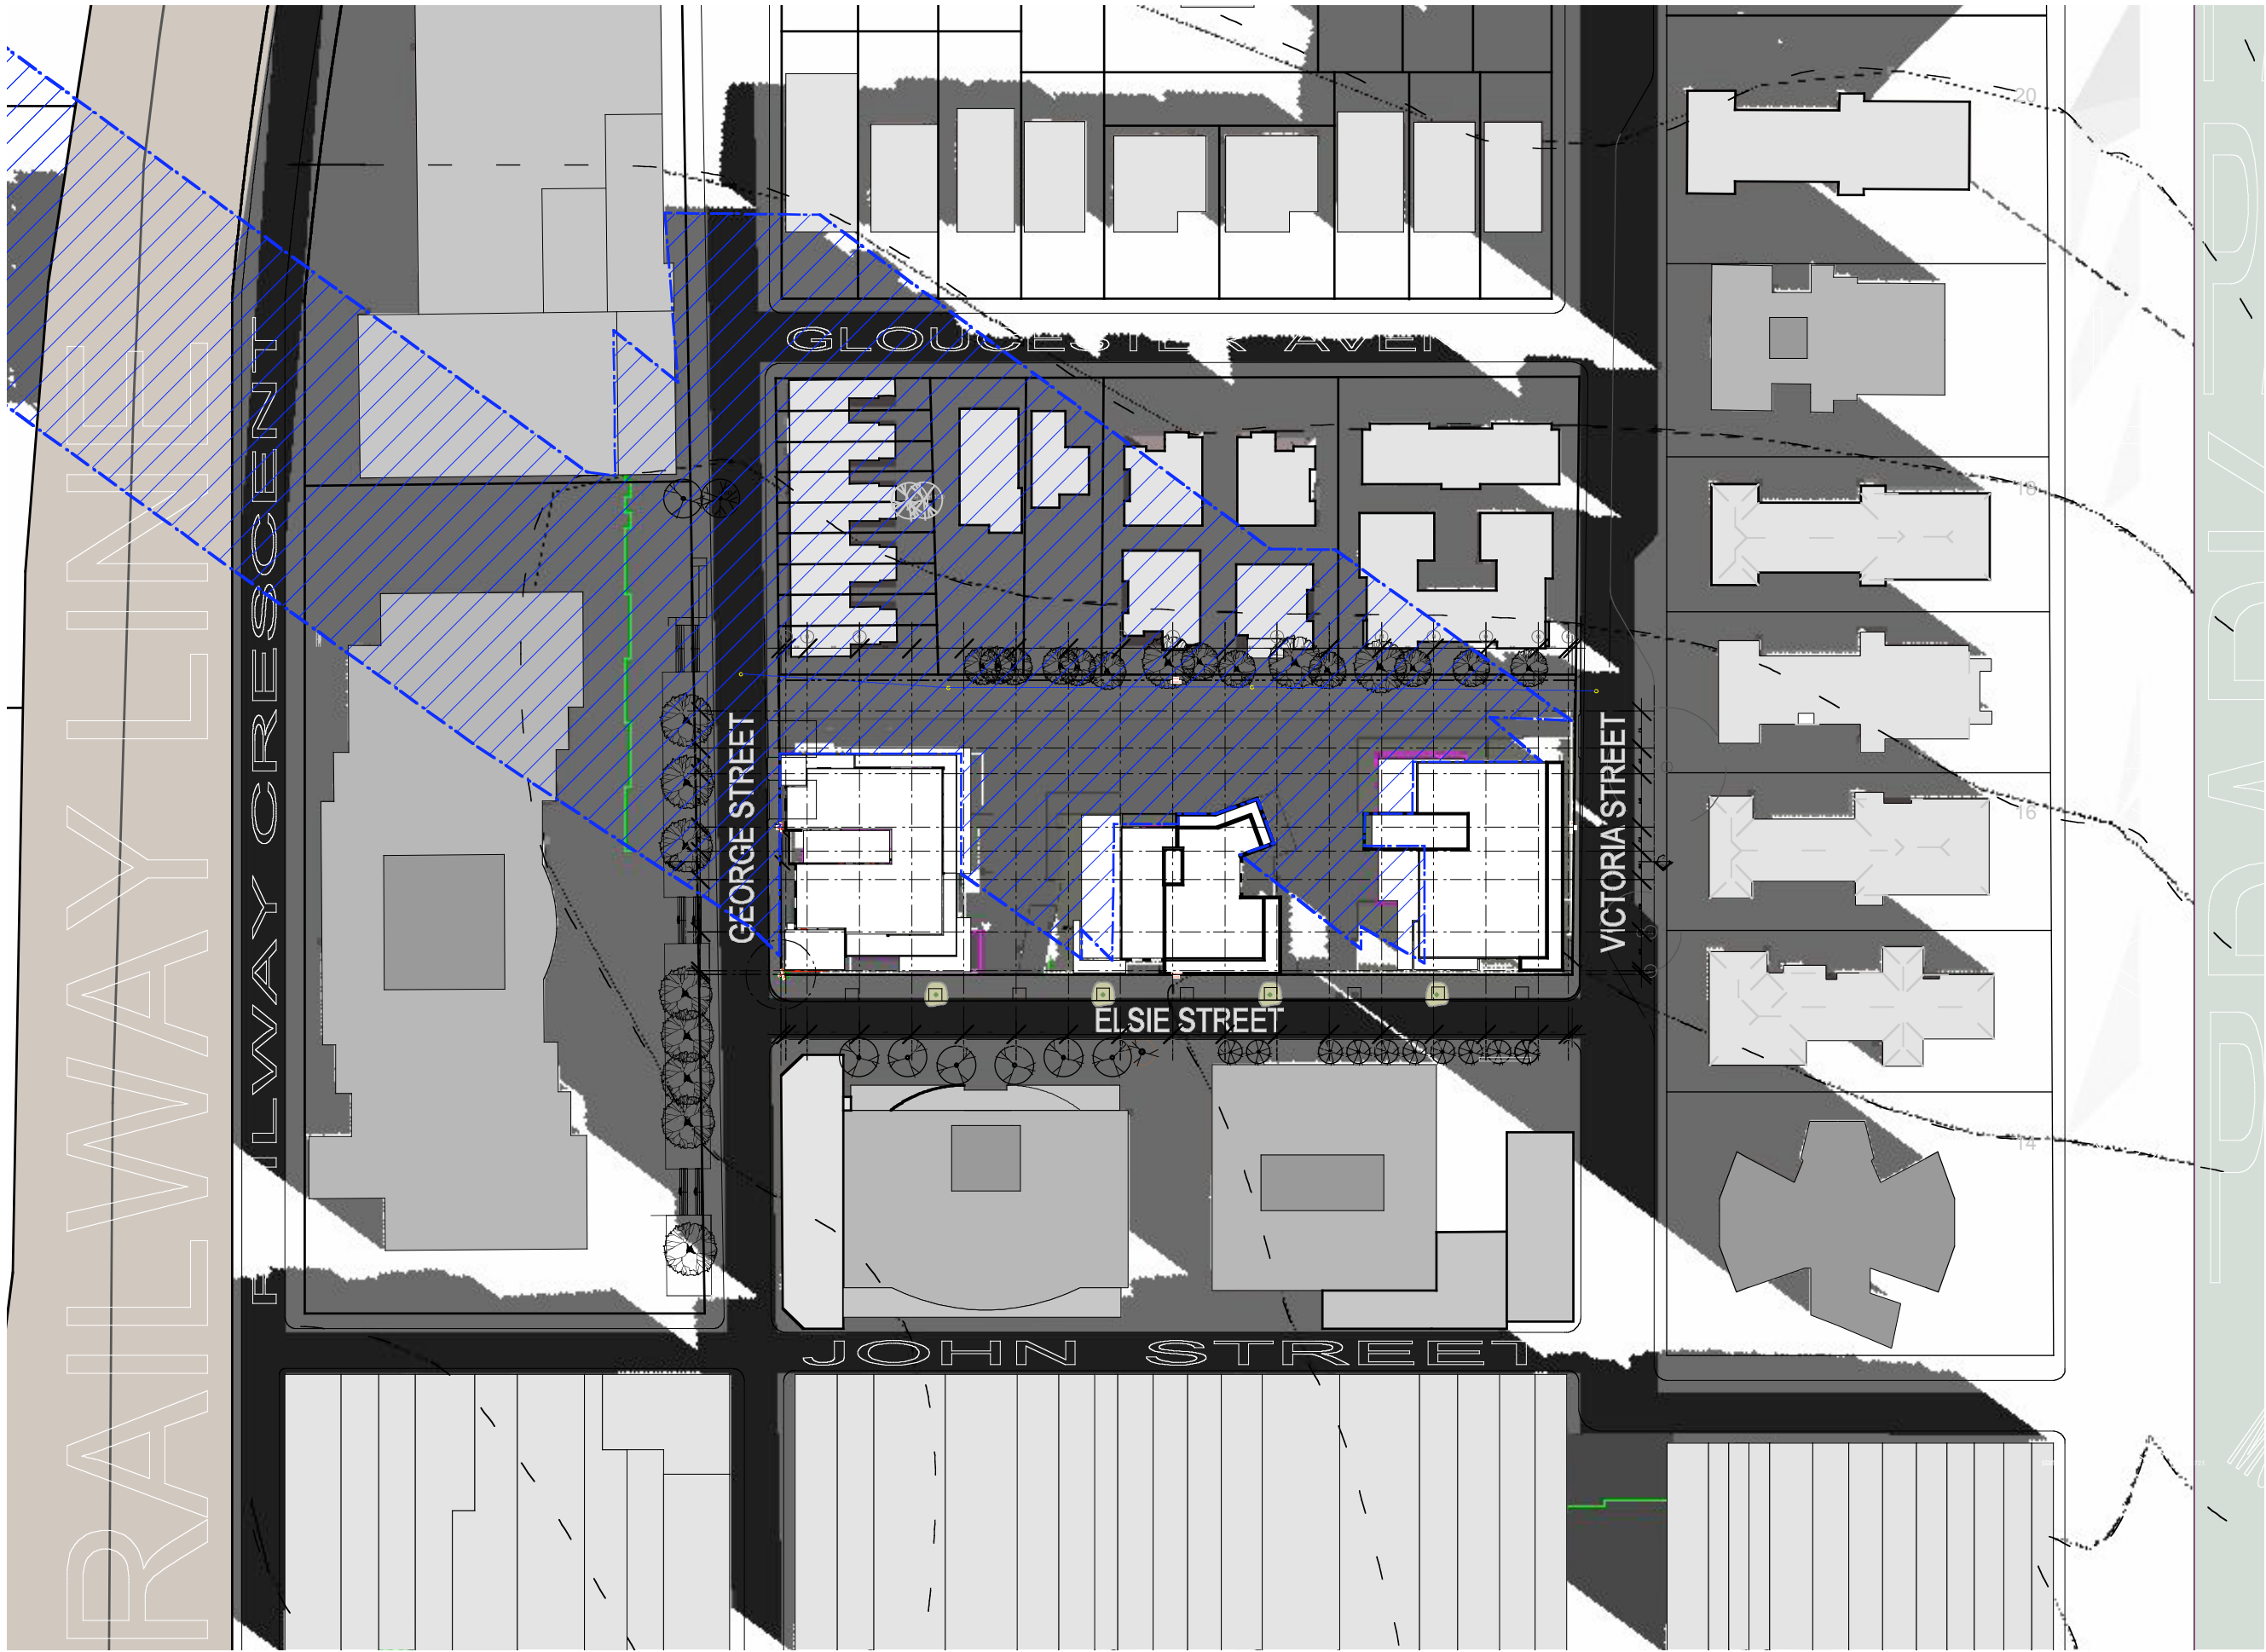

9:00am - TAA Residential Proposal (17/15/12 Storeys)

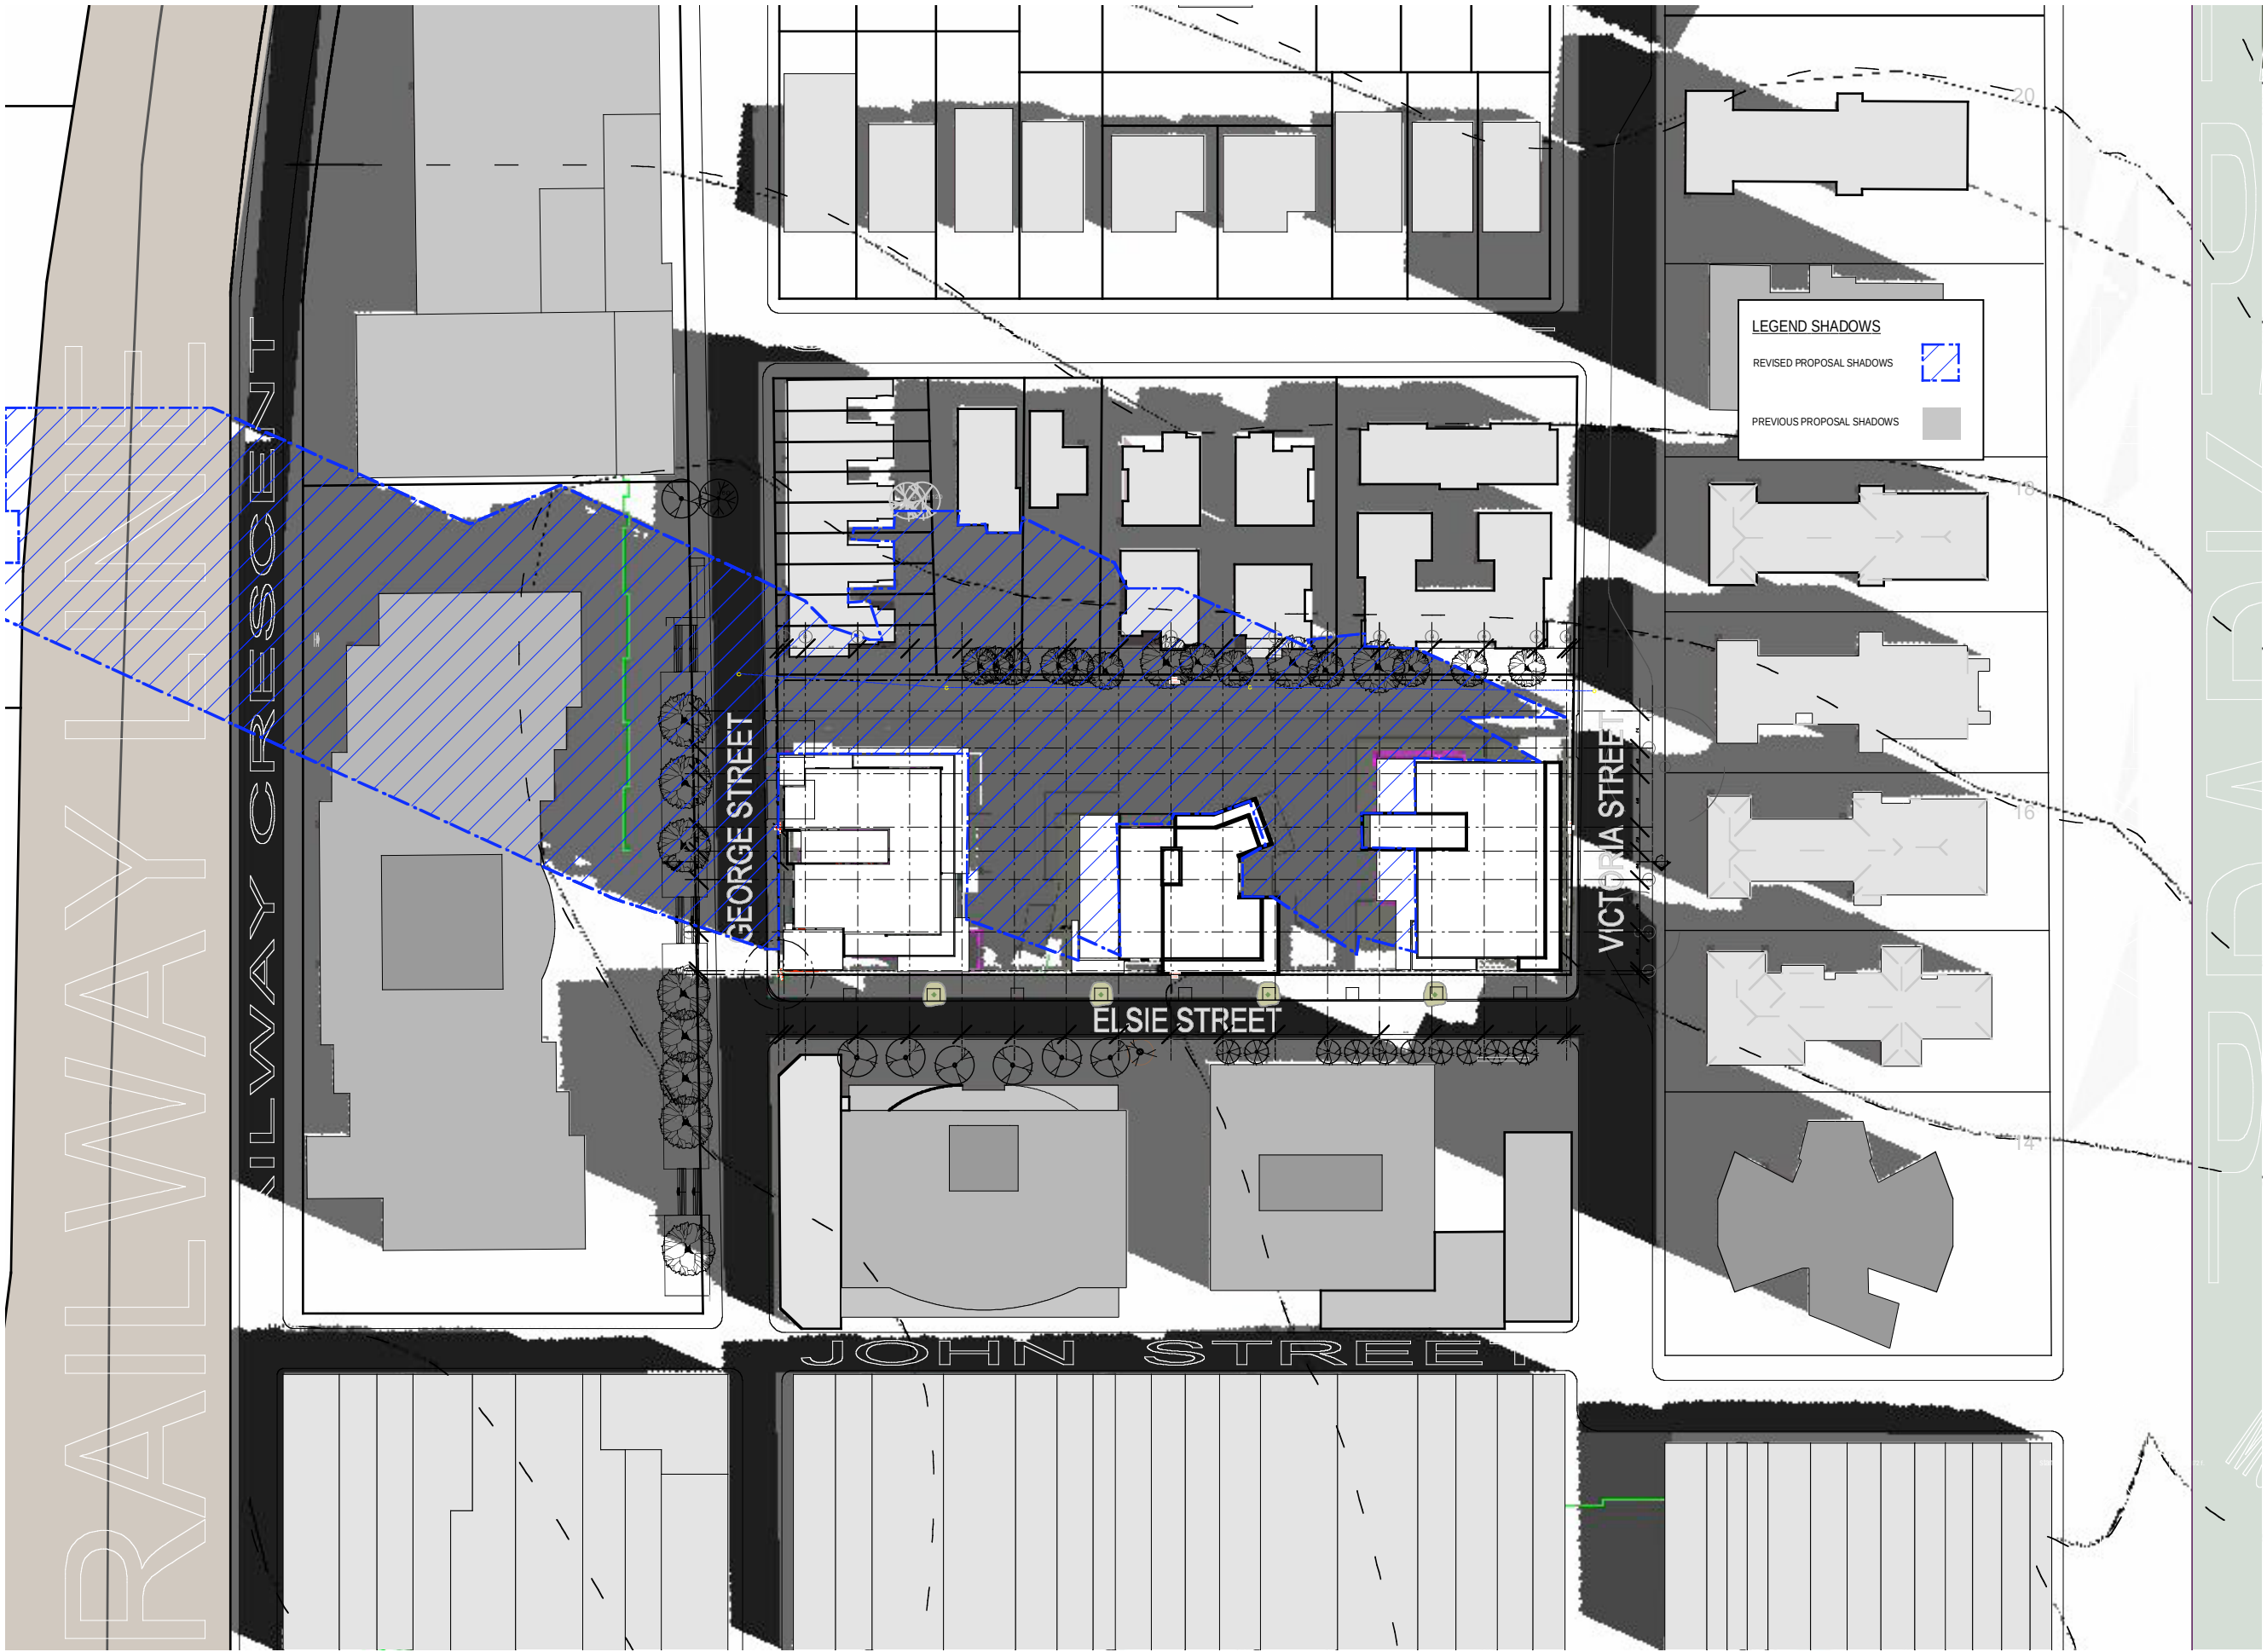

10:00am - TAA Residential Proposal (17/15/12 Storeys)



9:00am - Architex Commercial Proposal (6/7 Storeys)



10:00am - Architex Commercial Proposal (6/7 Storeys)