



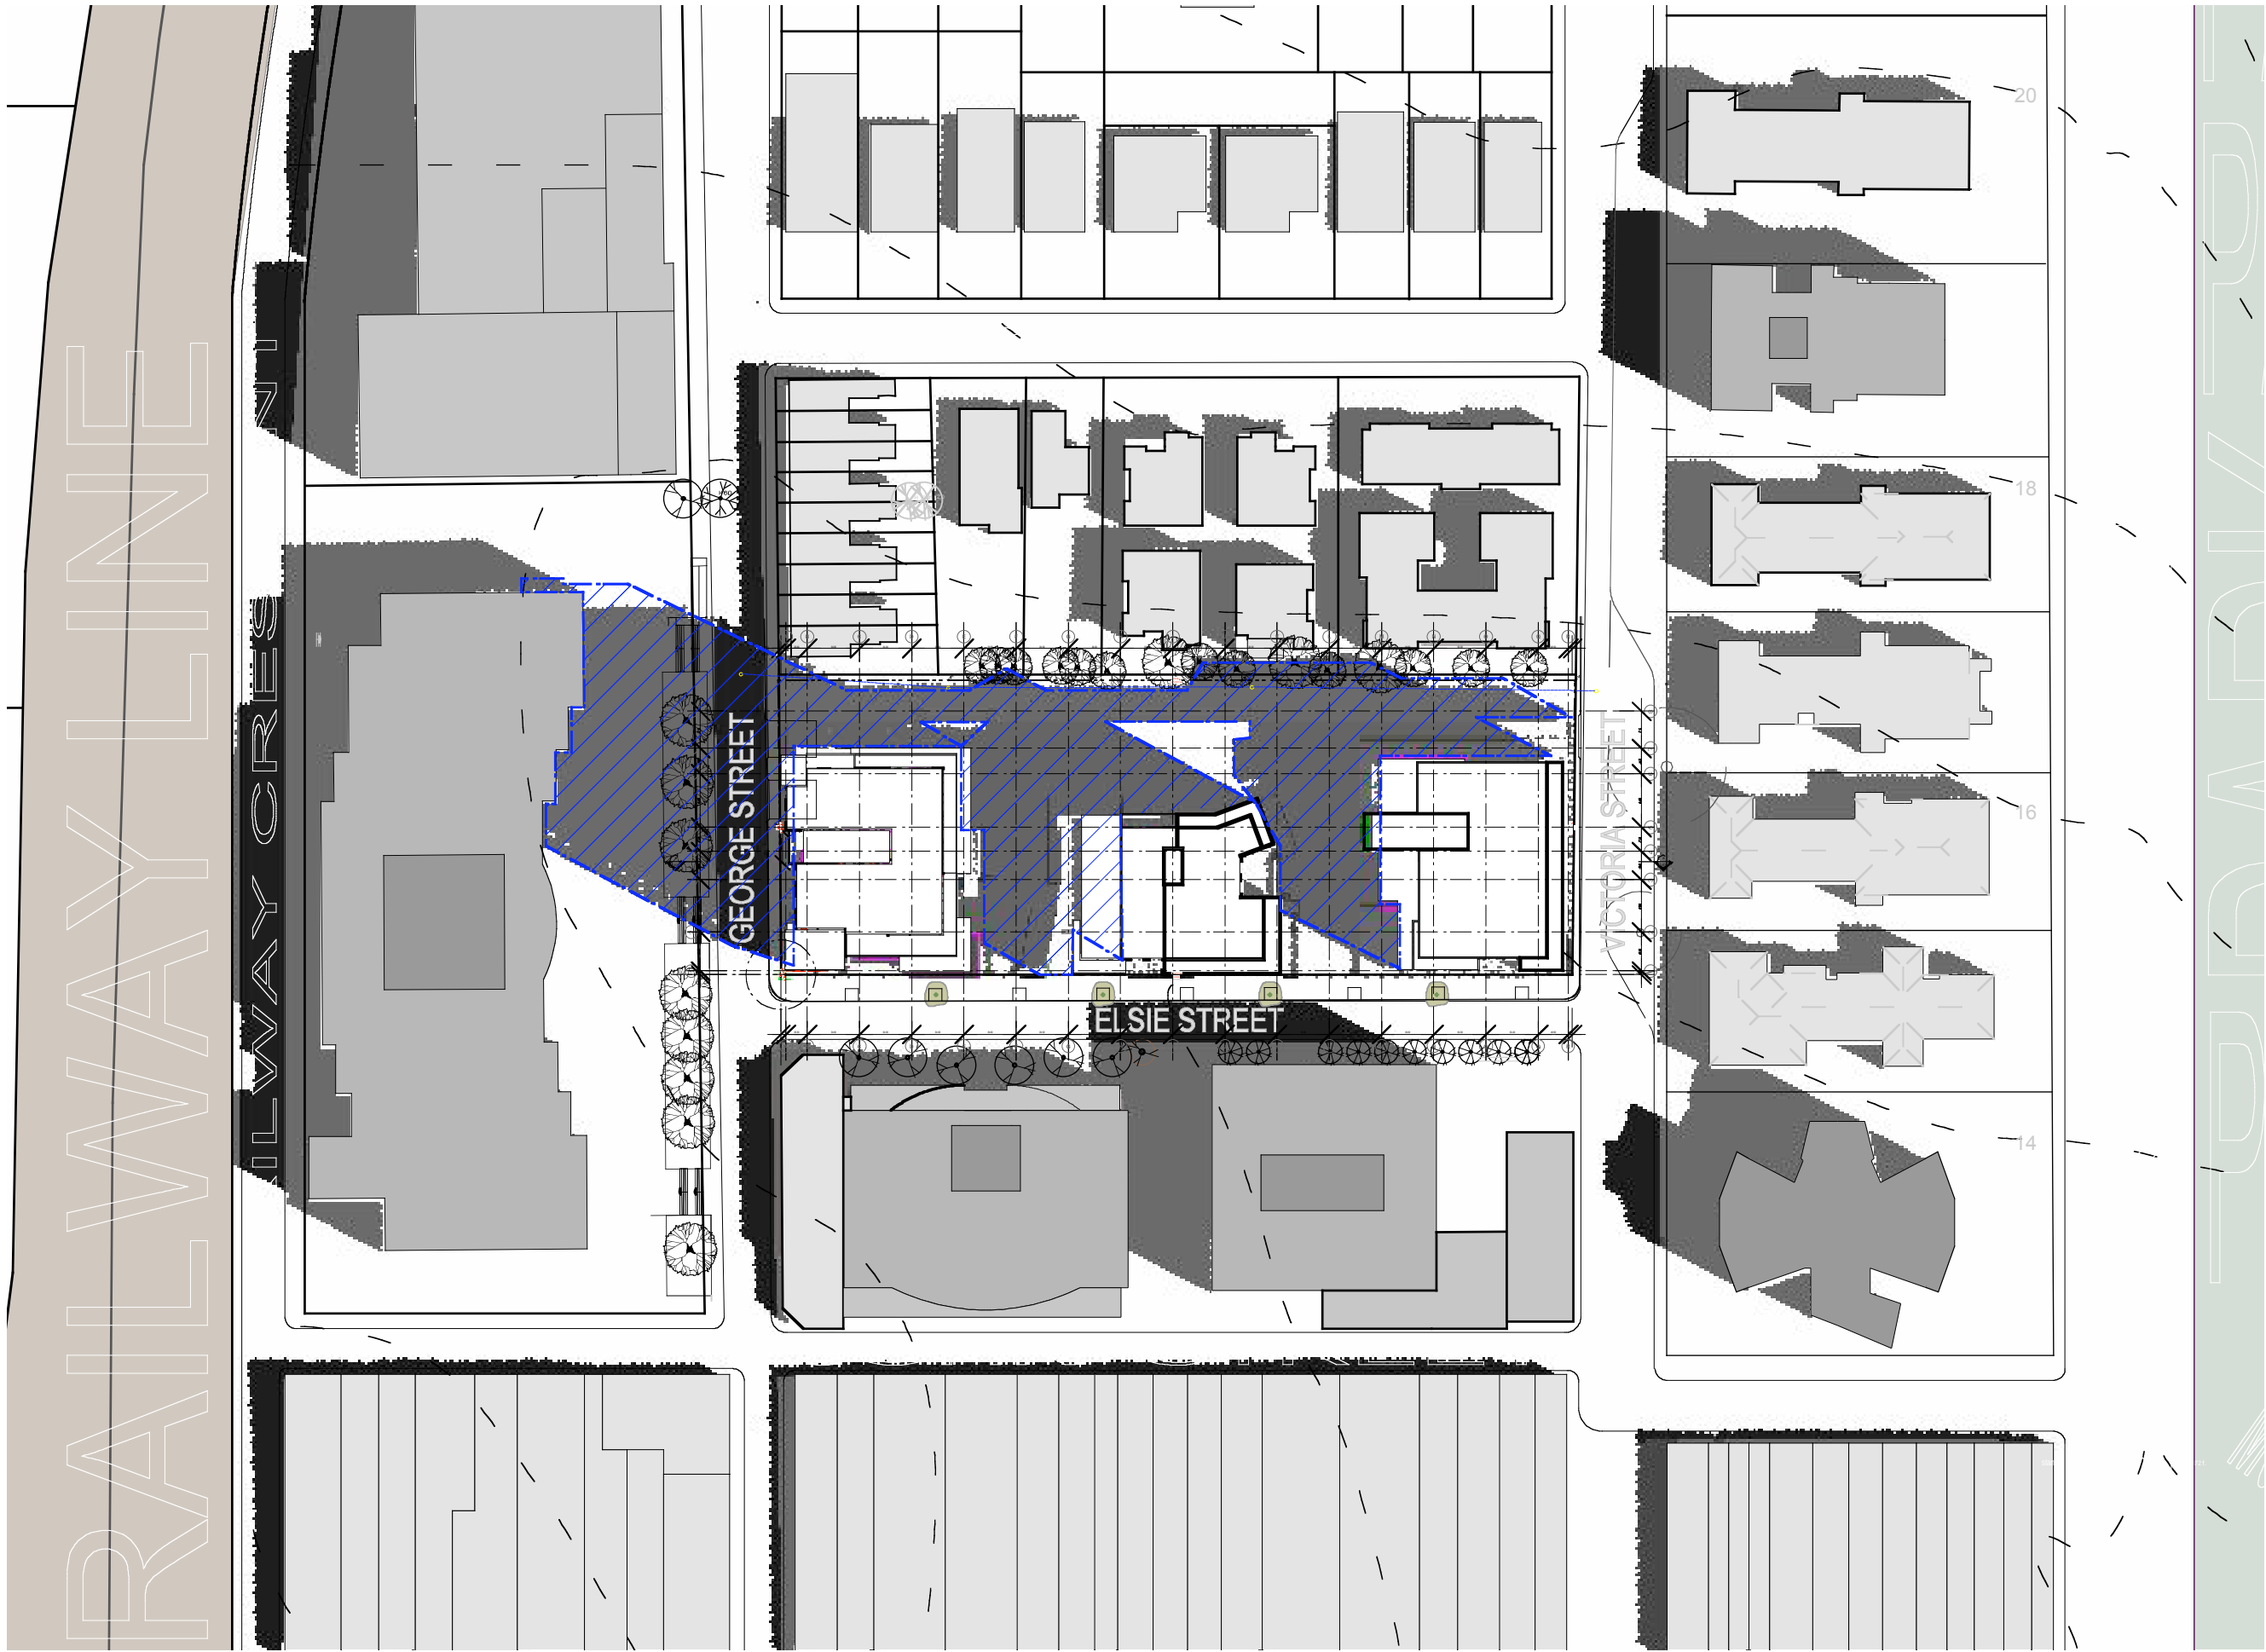


10:28am - Shadows Clear All Buildings on Properties to Direct West of the Site. TAA Residential Proposal (17/15/12 Storeys)

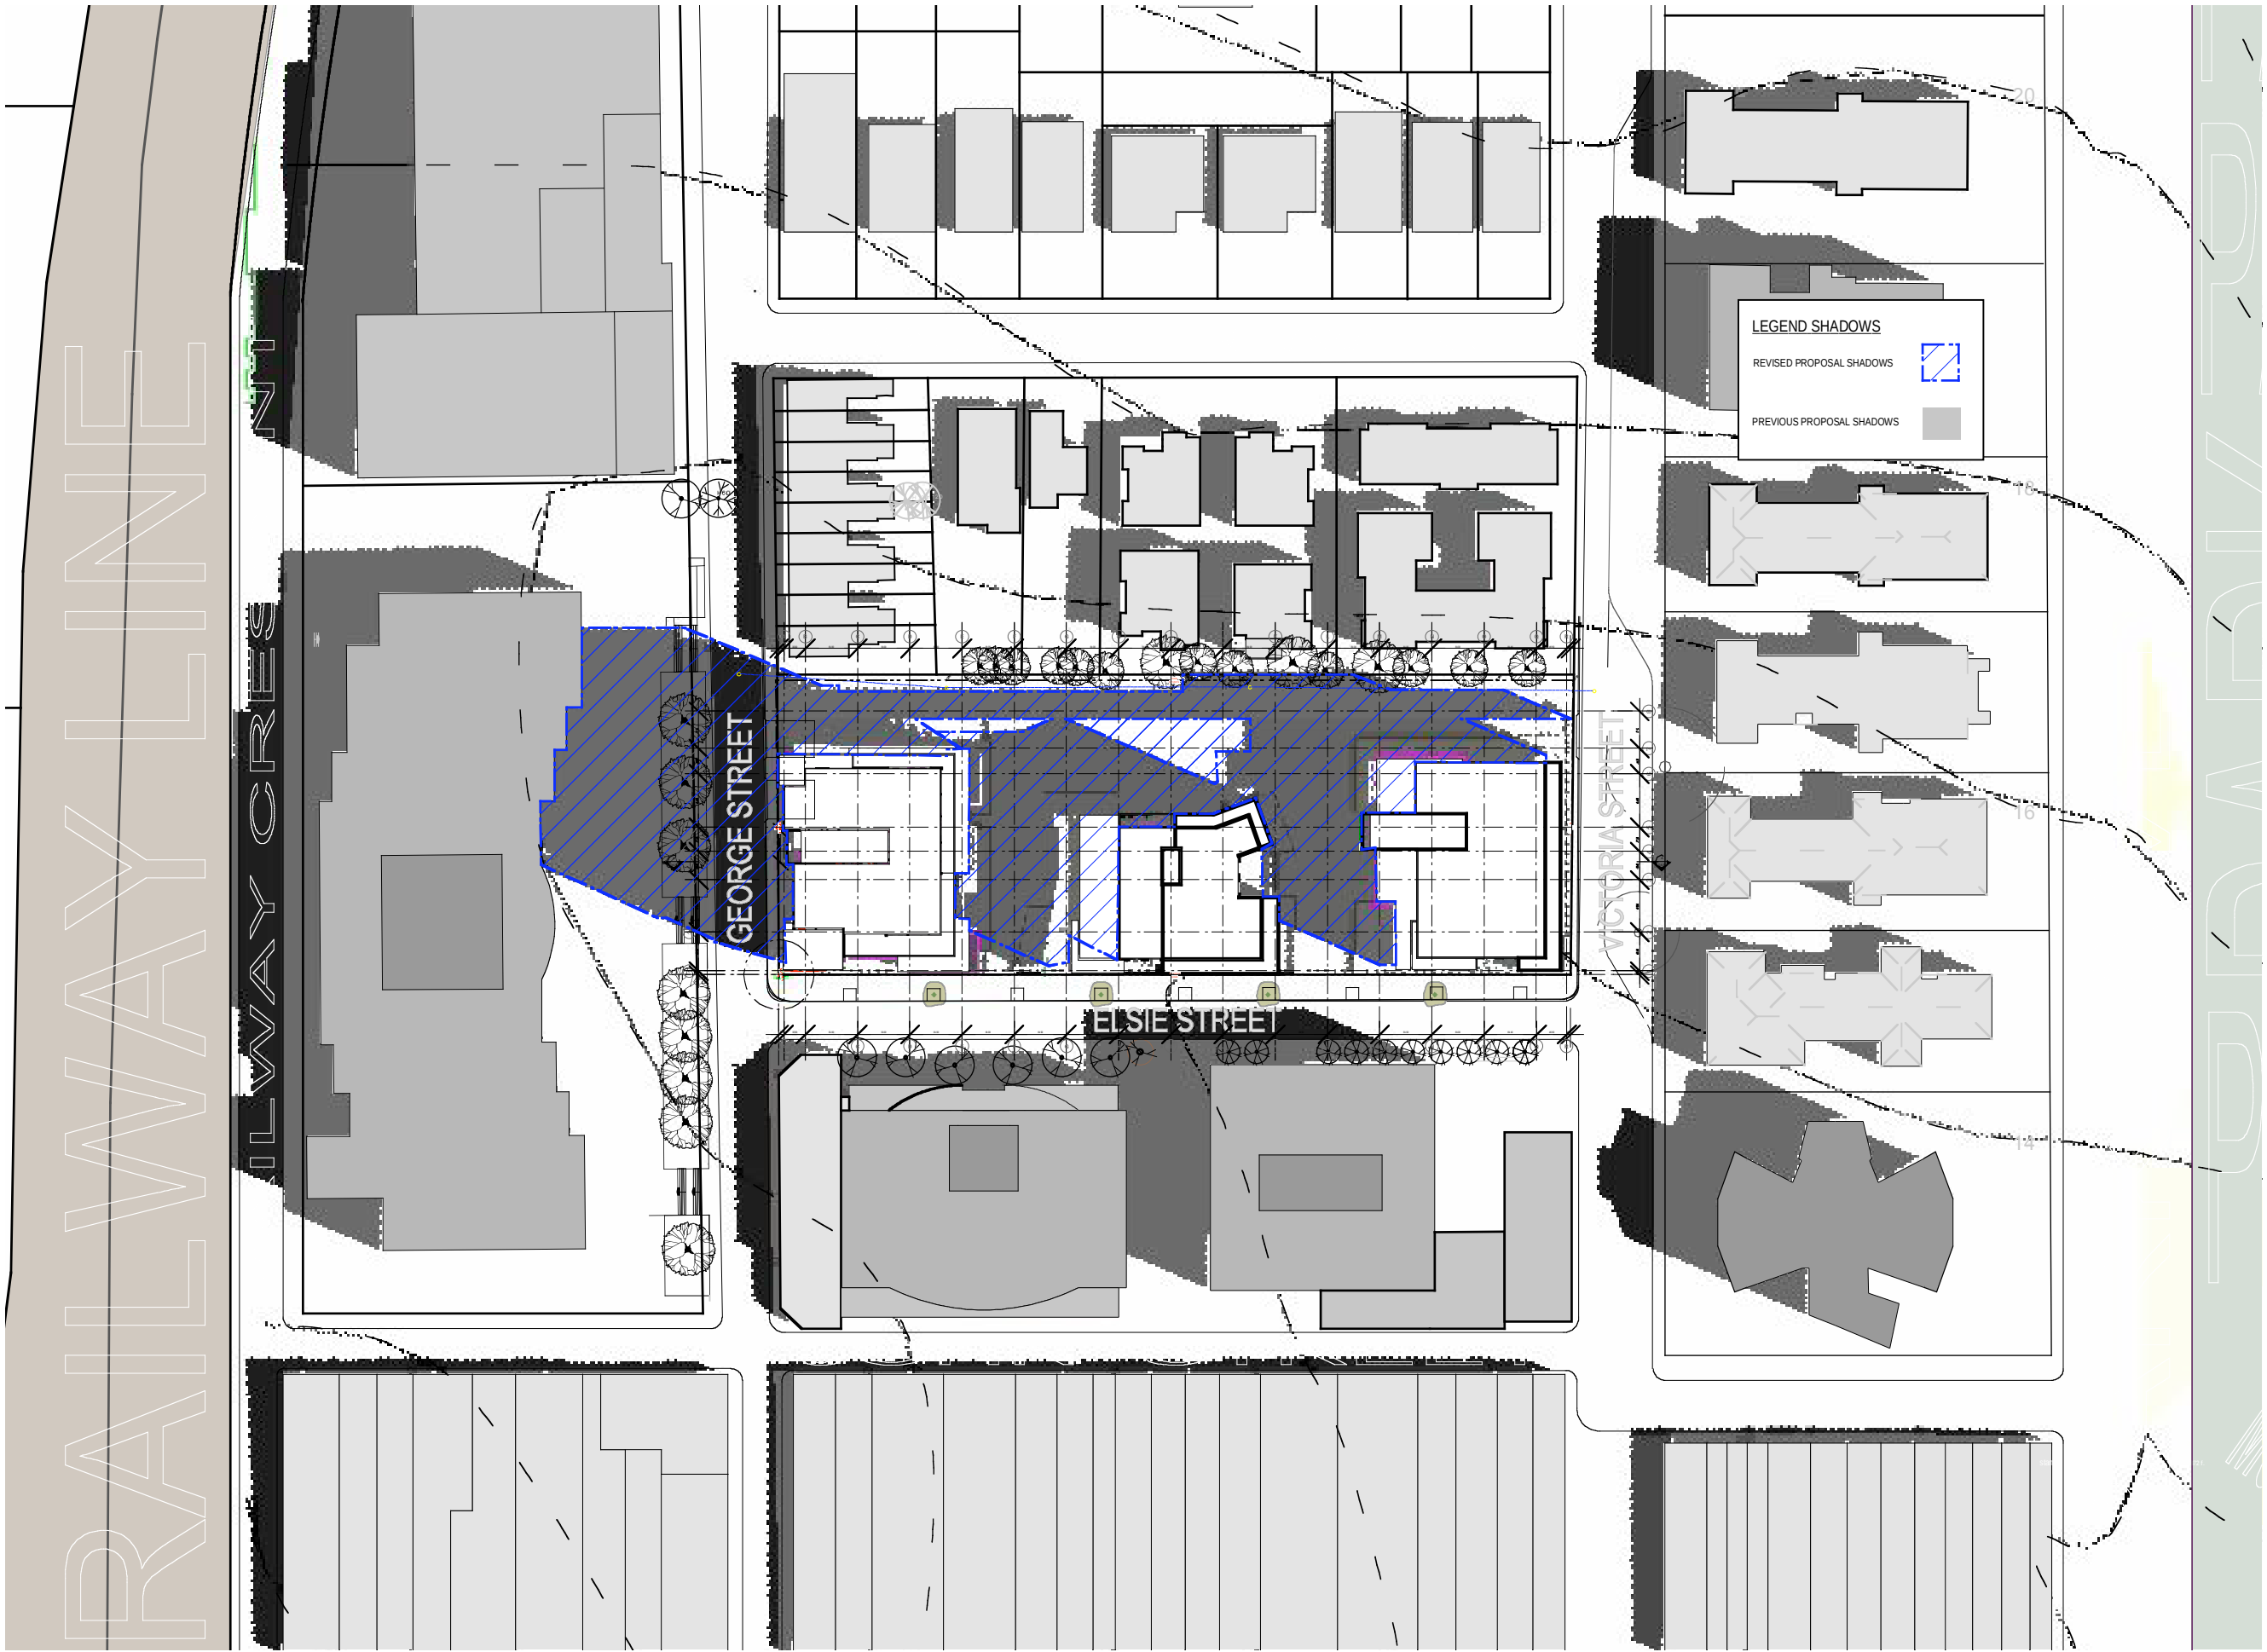

11:00am - TAA Residential Proposal (17/15/12 Storeys)



10:34am - Shadows Clear All Buildings on Properties to Direct West of the Site. Architex Commercial Proposal (6/7 Storeys)

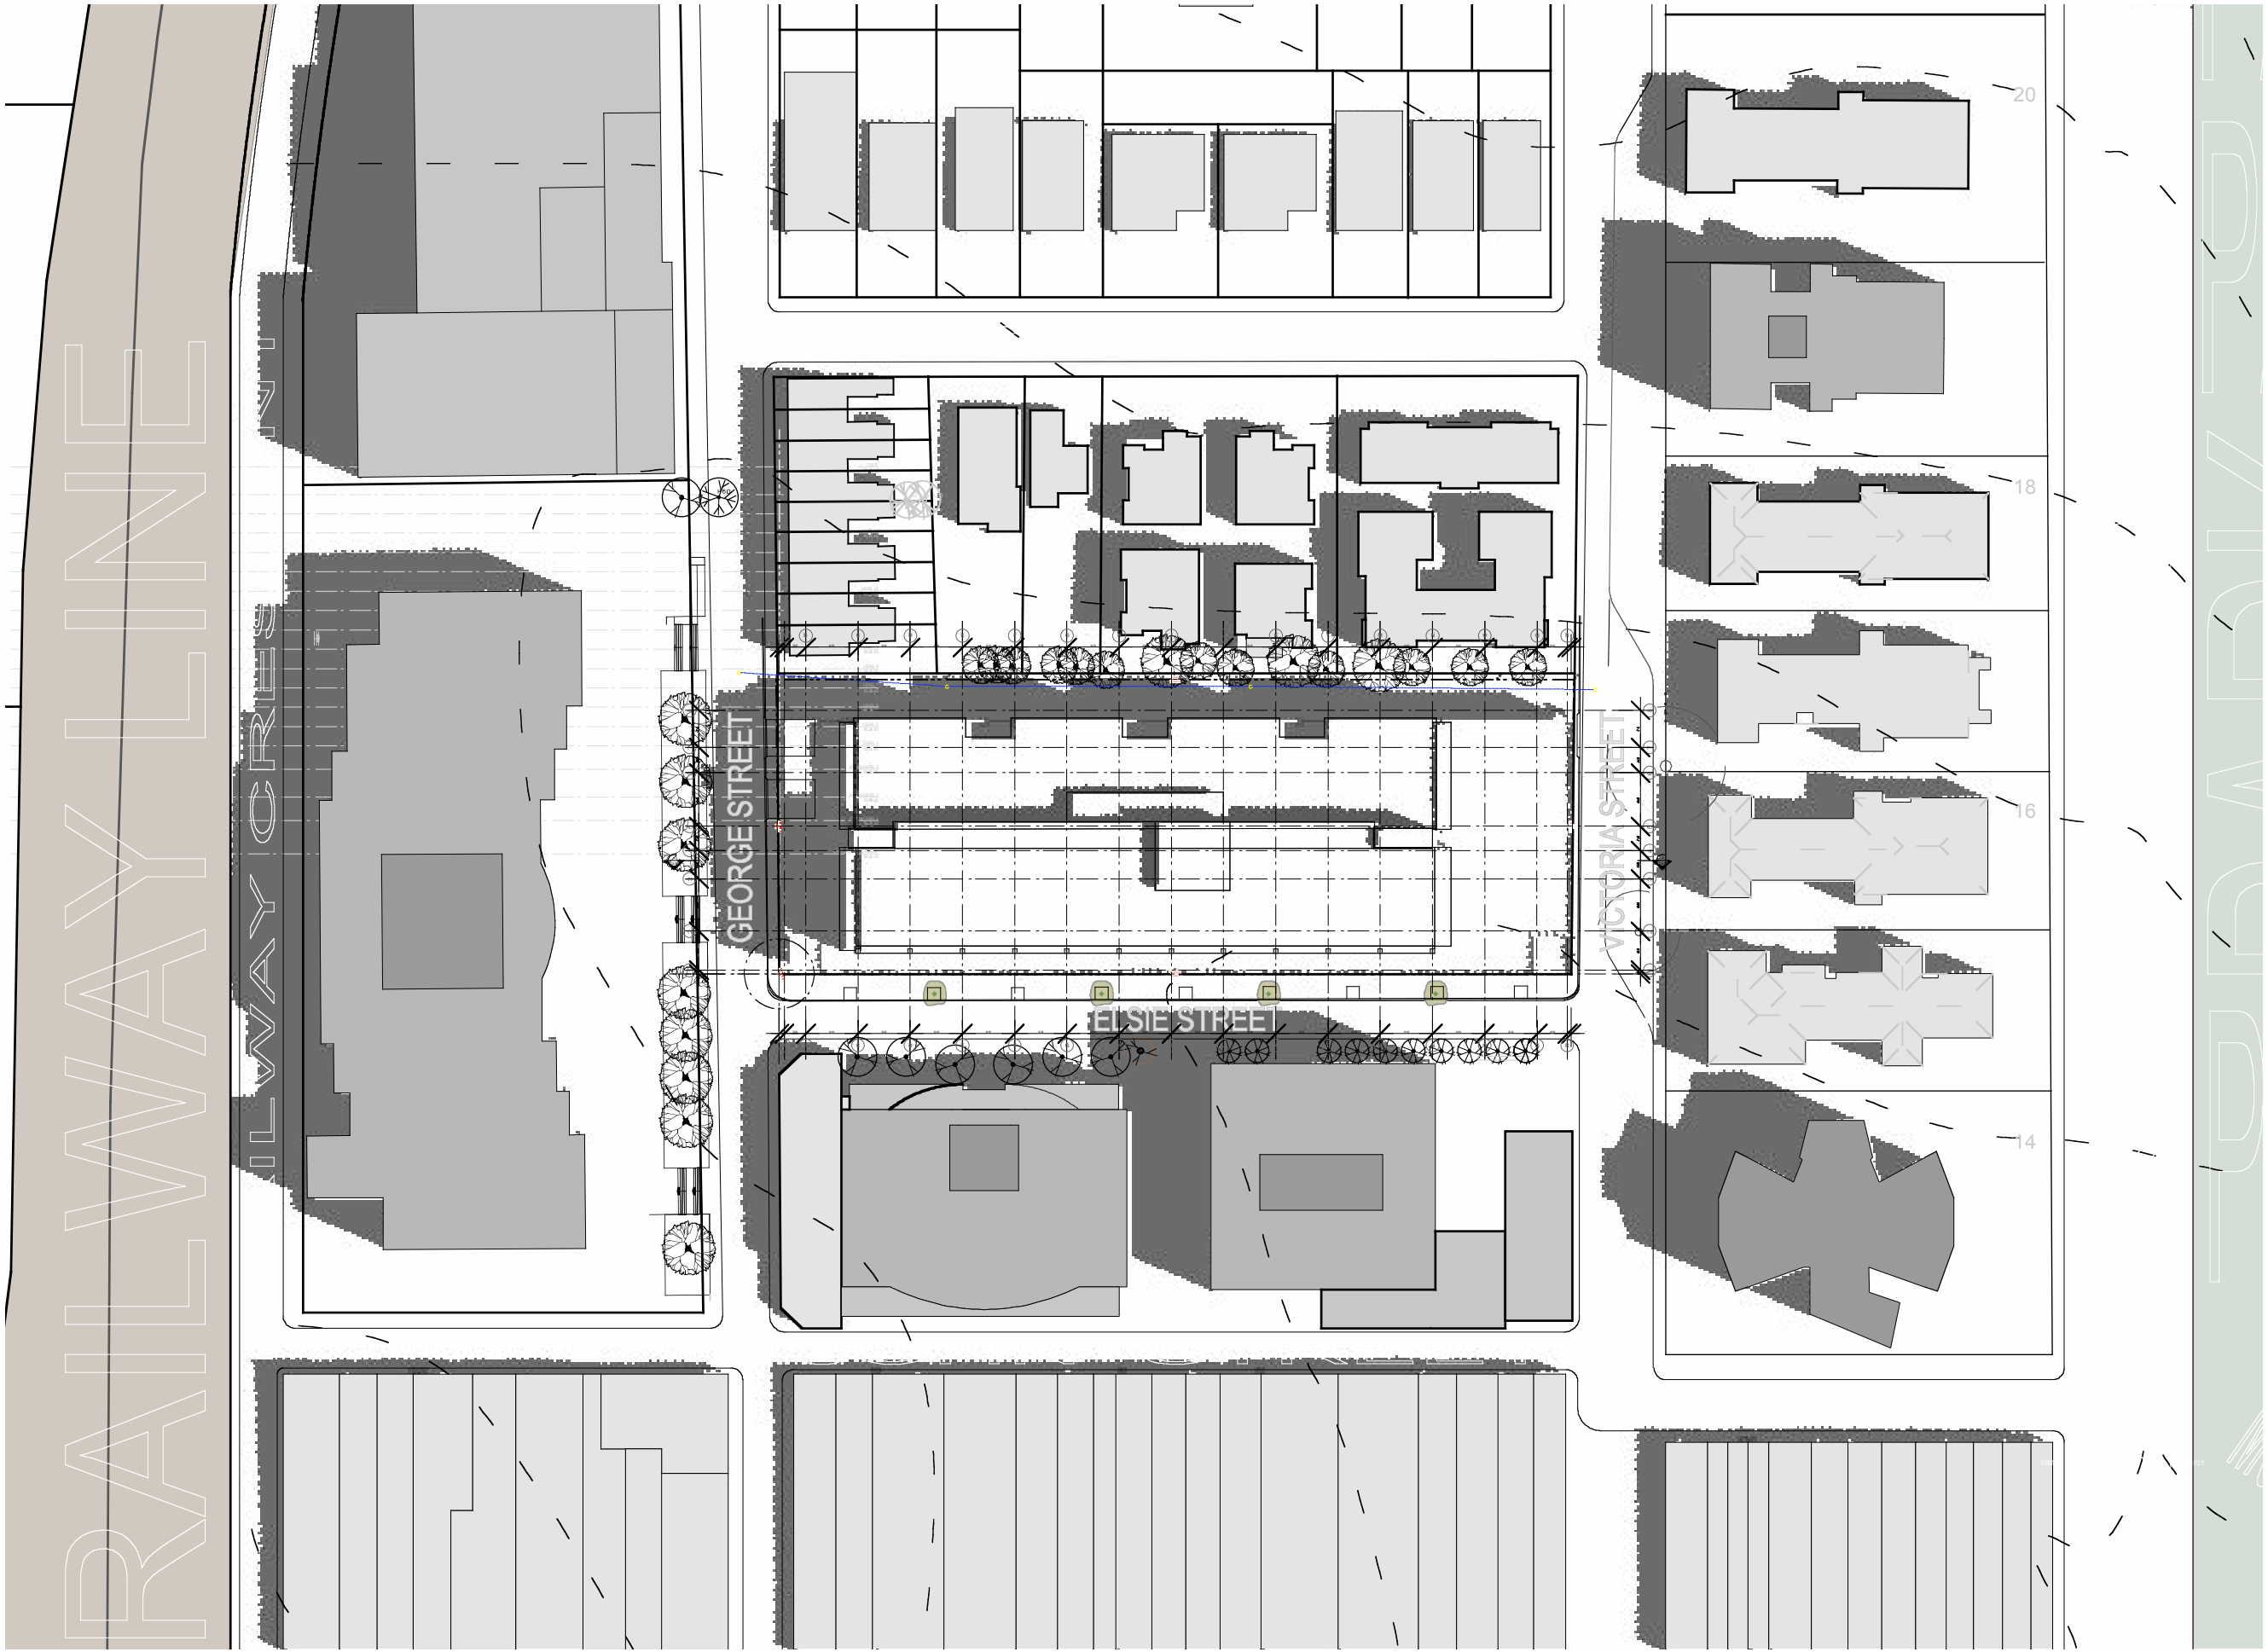

11:00am - Architex Commercial Proposal (6/7 Storeys)