



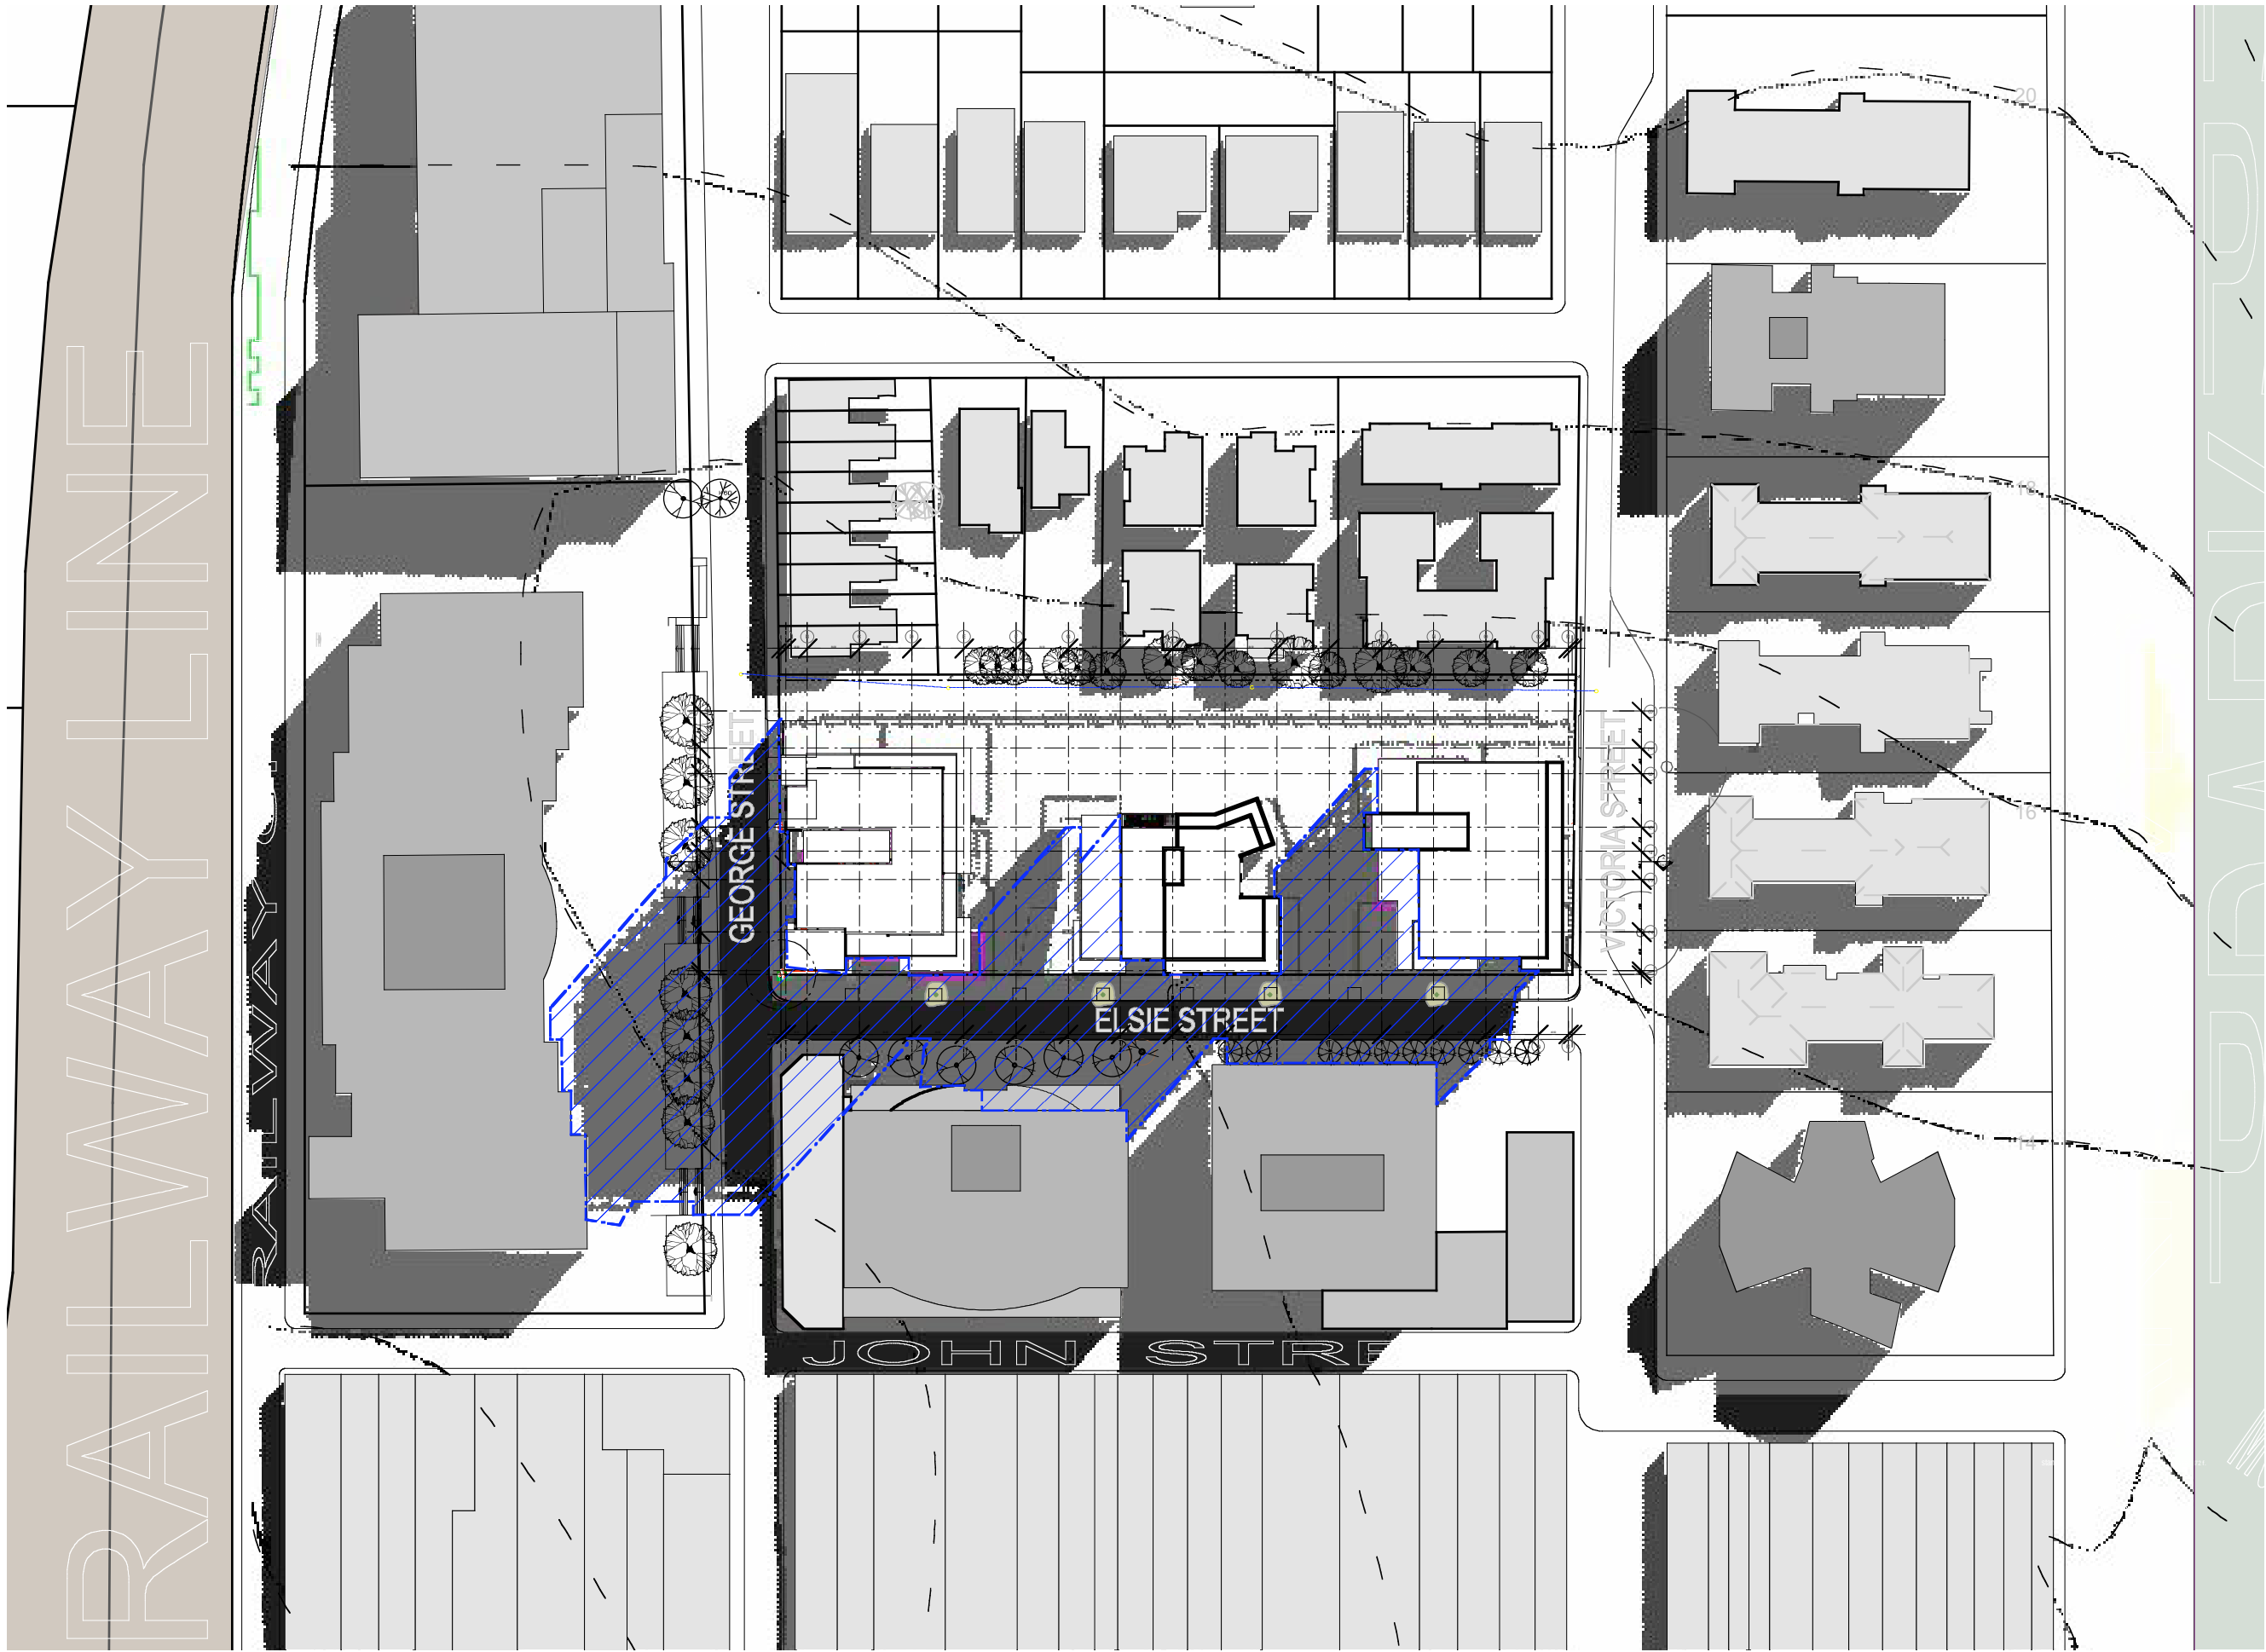


2:00pm - TAA Residential Proposal (17/15/12 Storeys)

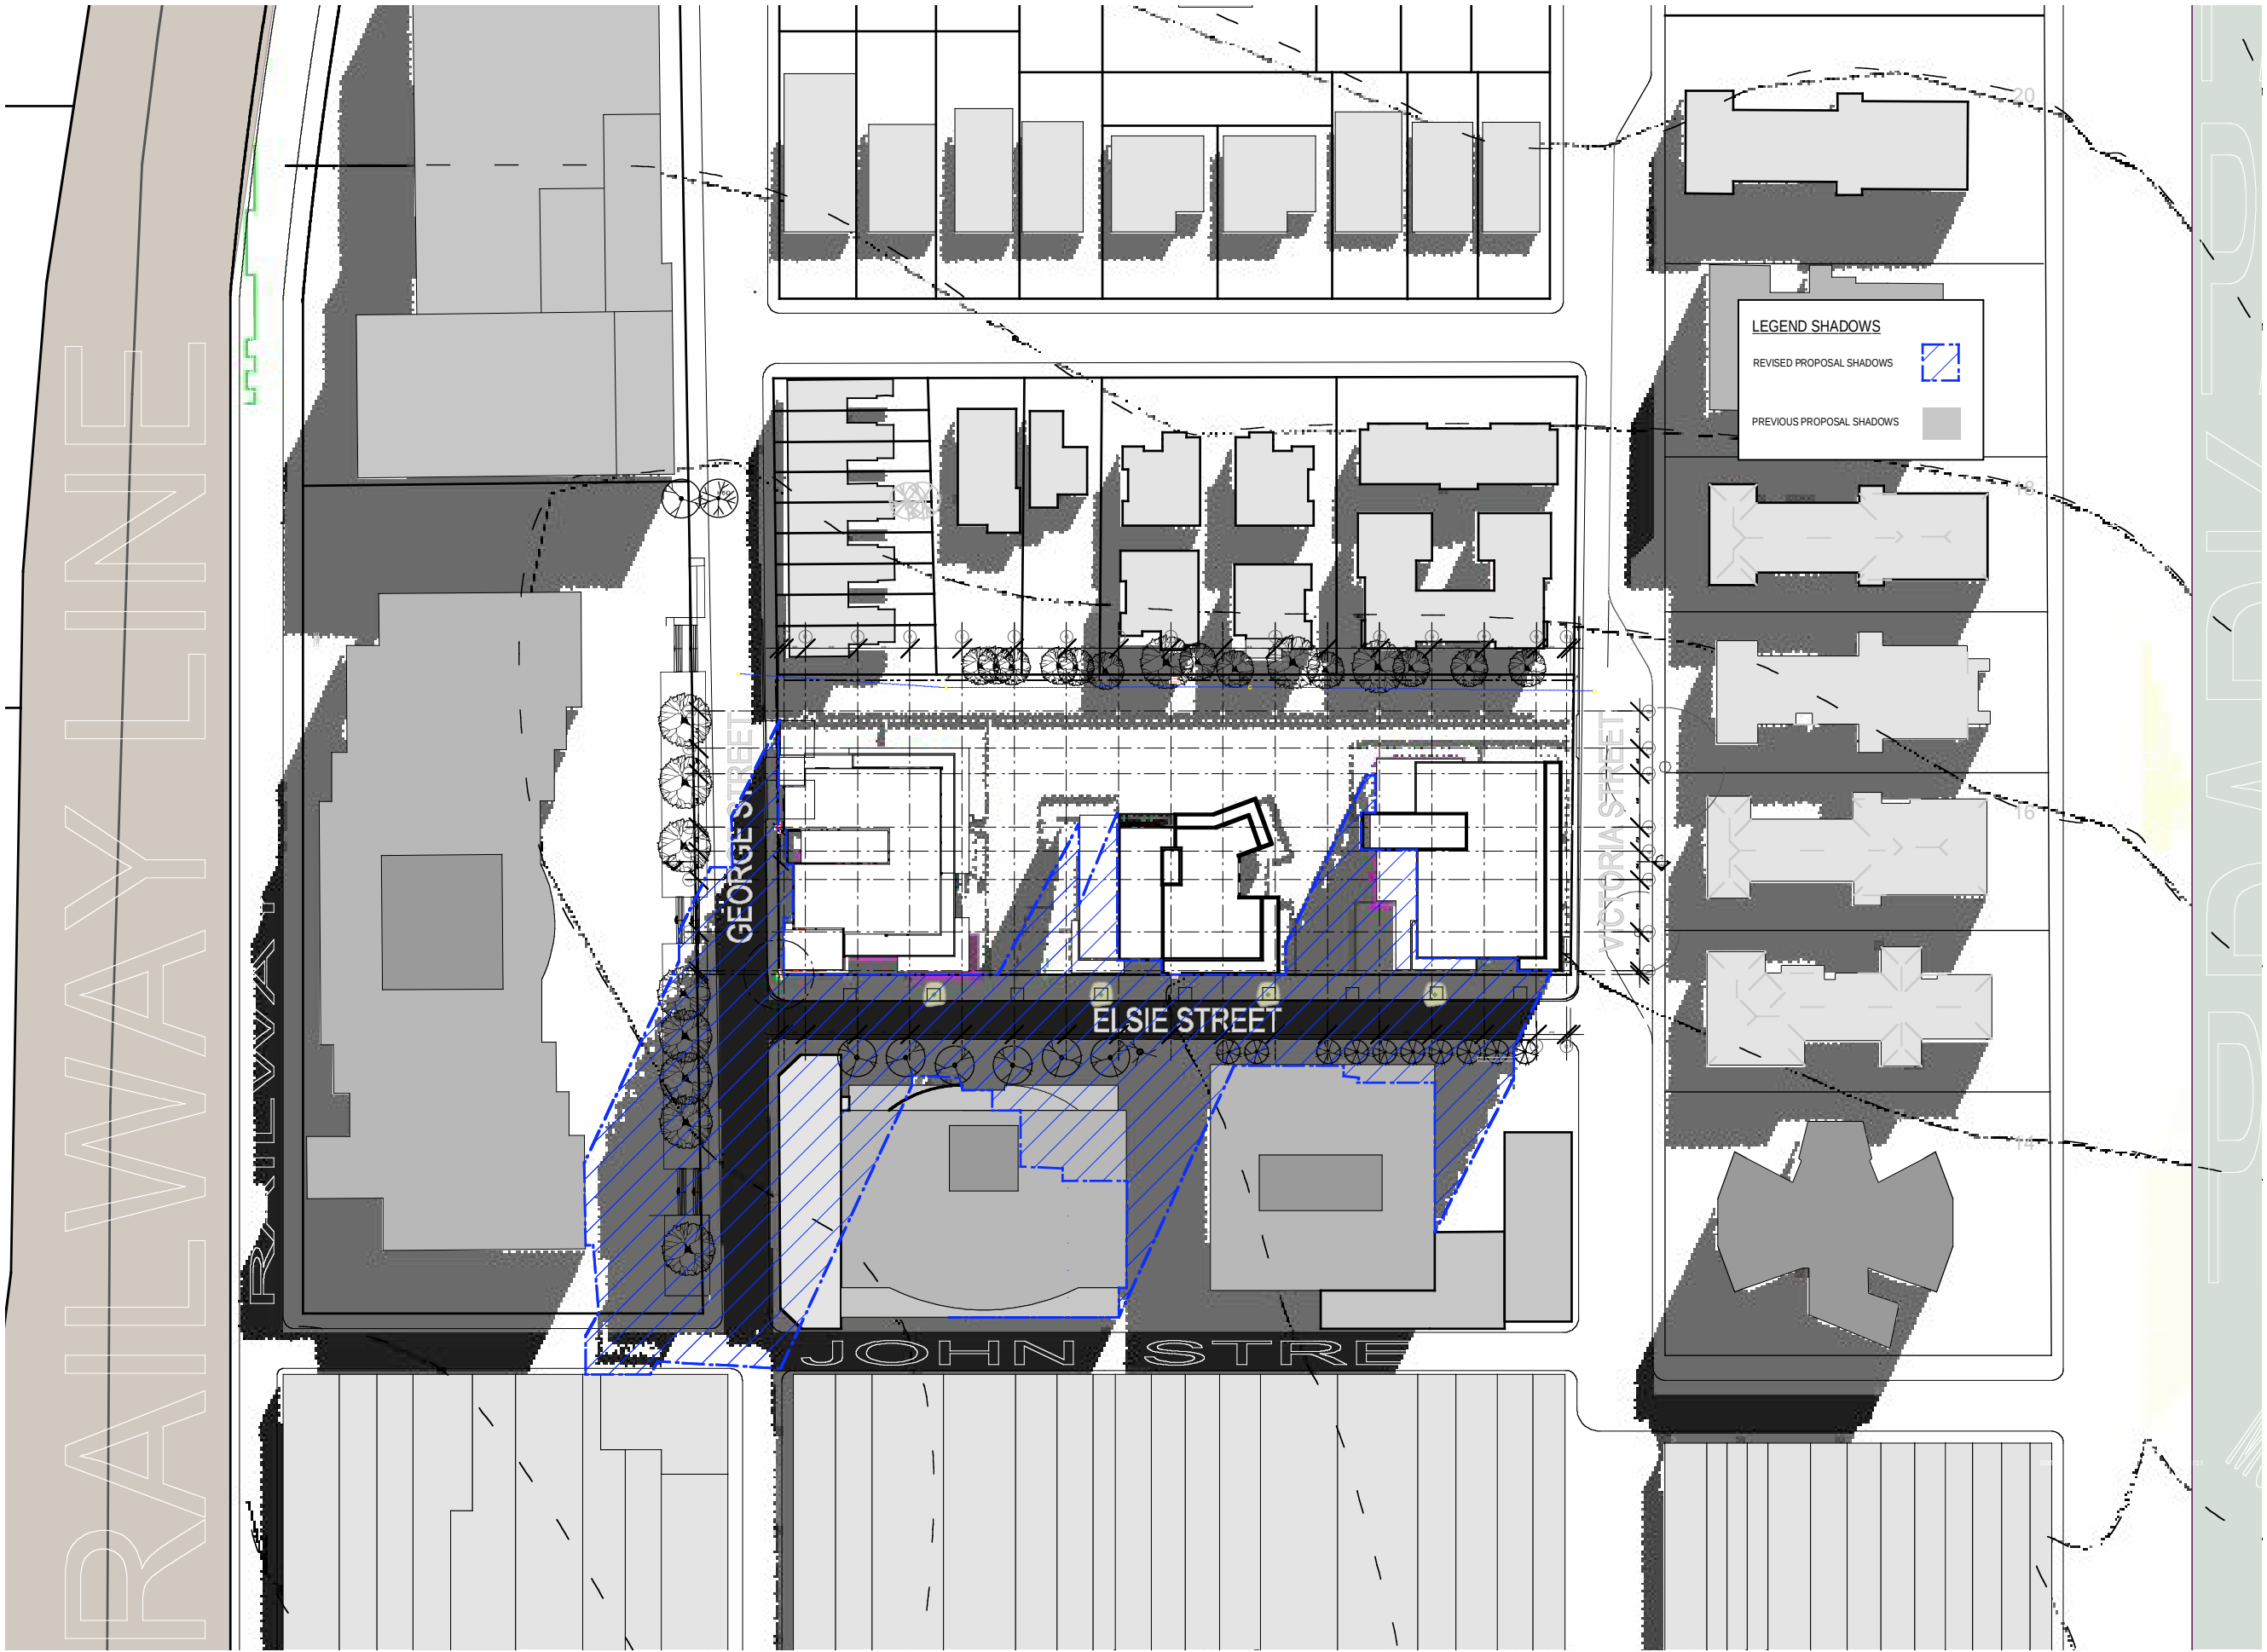

3:00pm - TAA Residential Proposal (17/15/12 Storeys)



2:00pm - Architex Commercial Proposal (6/7 Storeys)

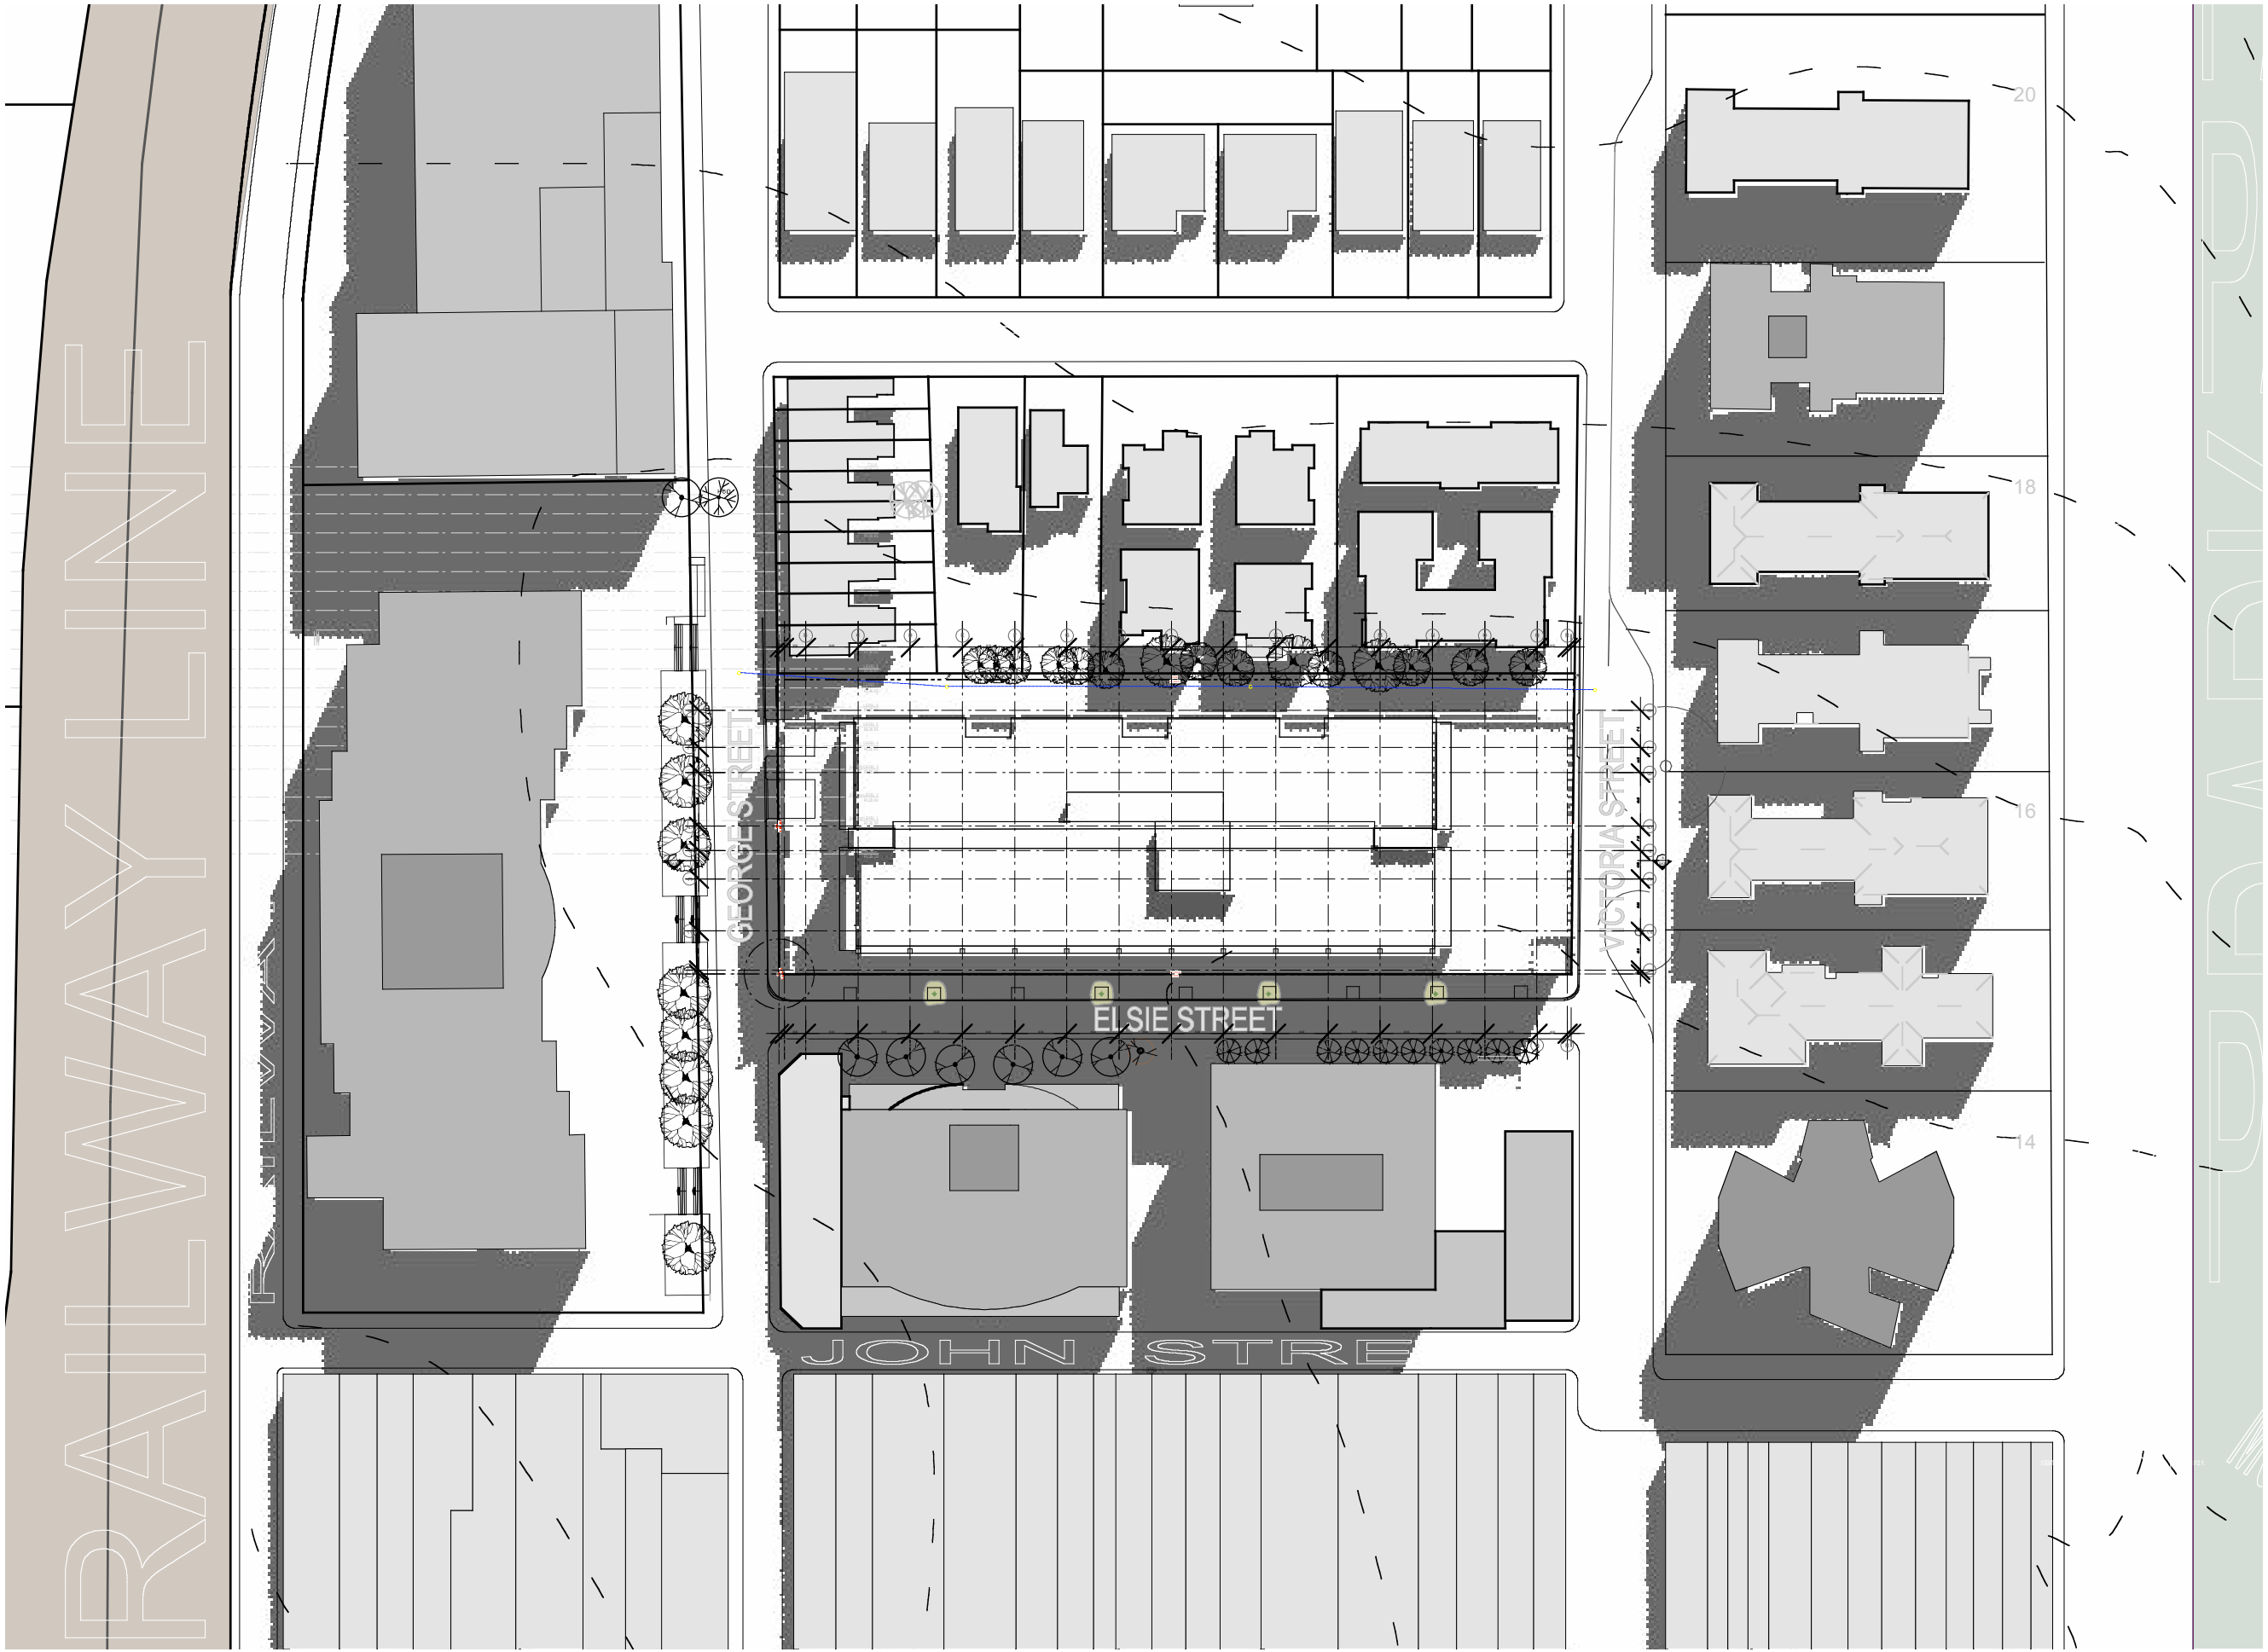

3:00pm - Architex Commercial Proposal (6/7 Storeys)