


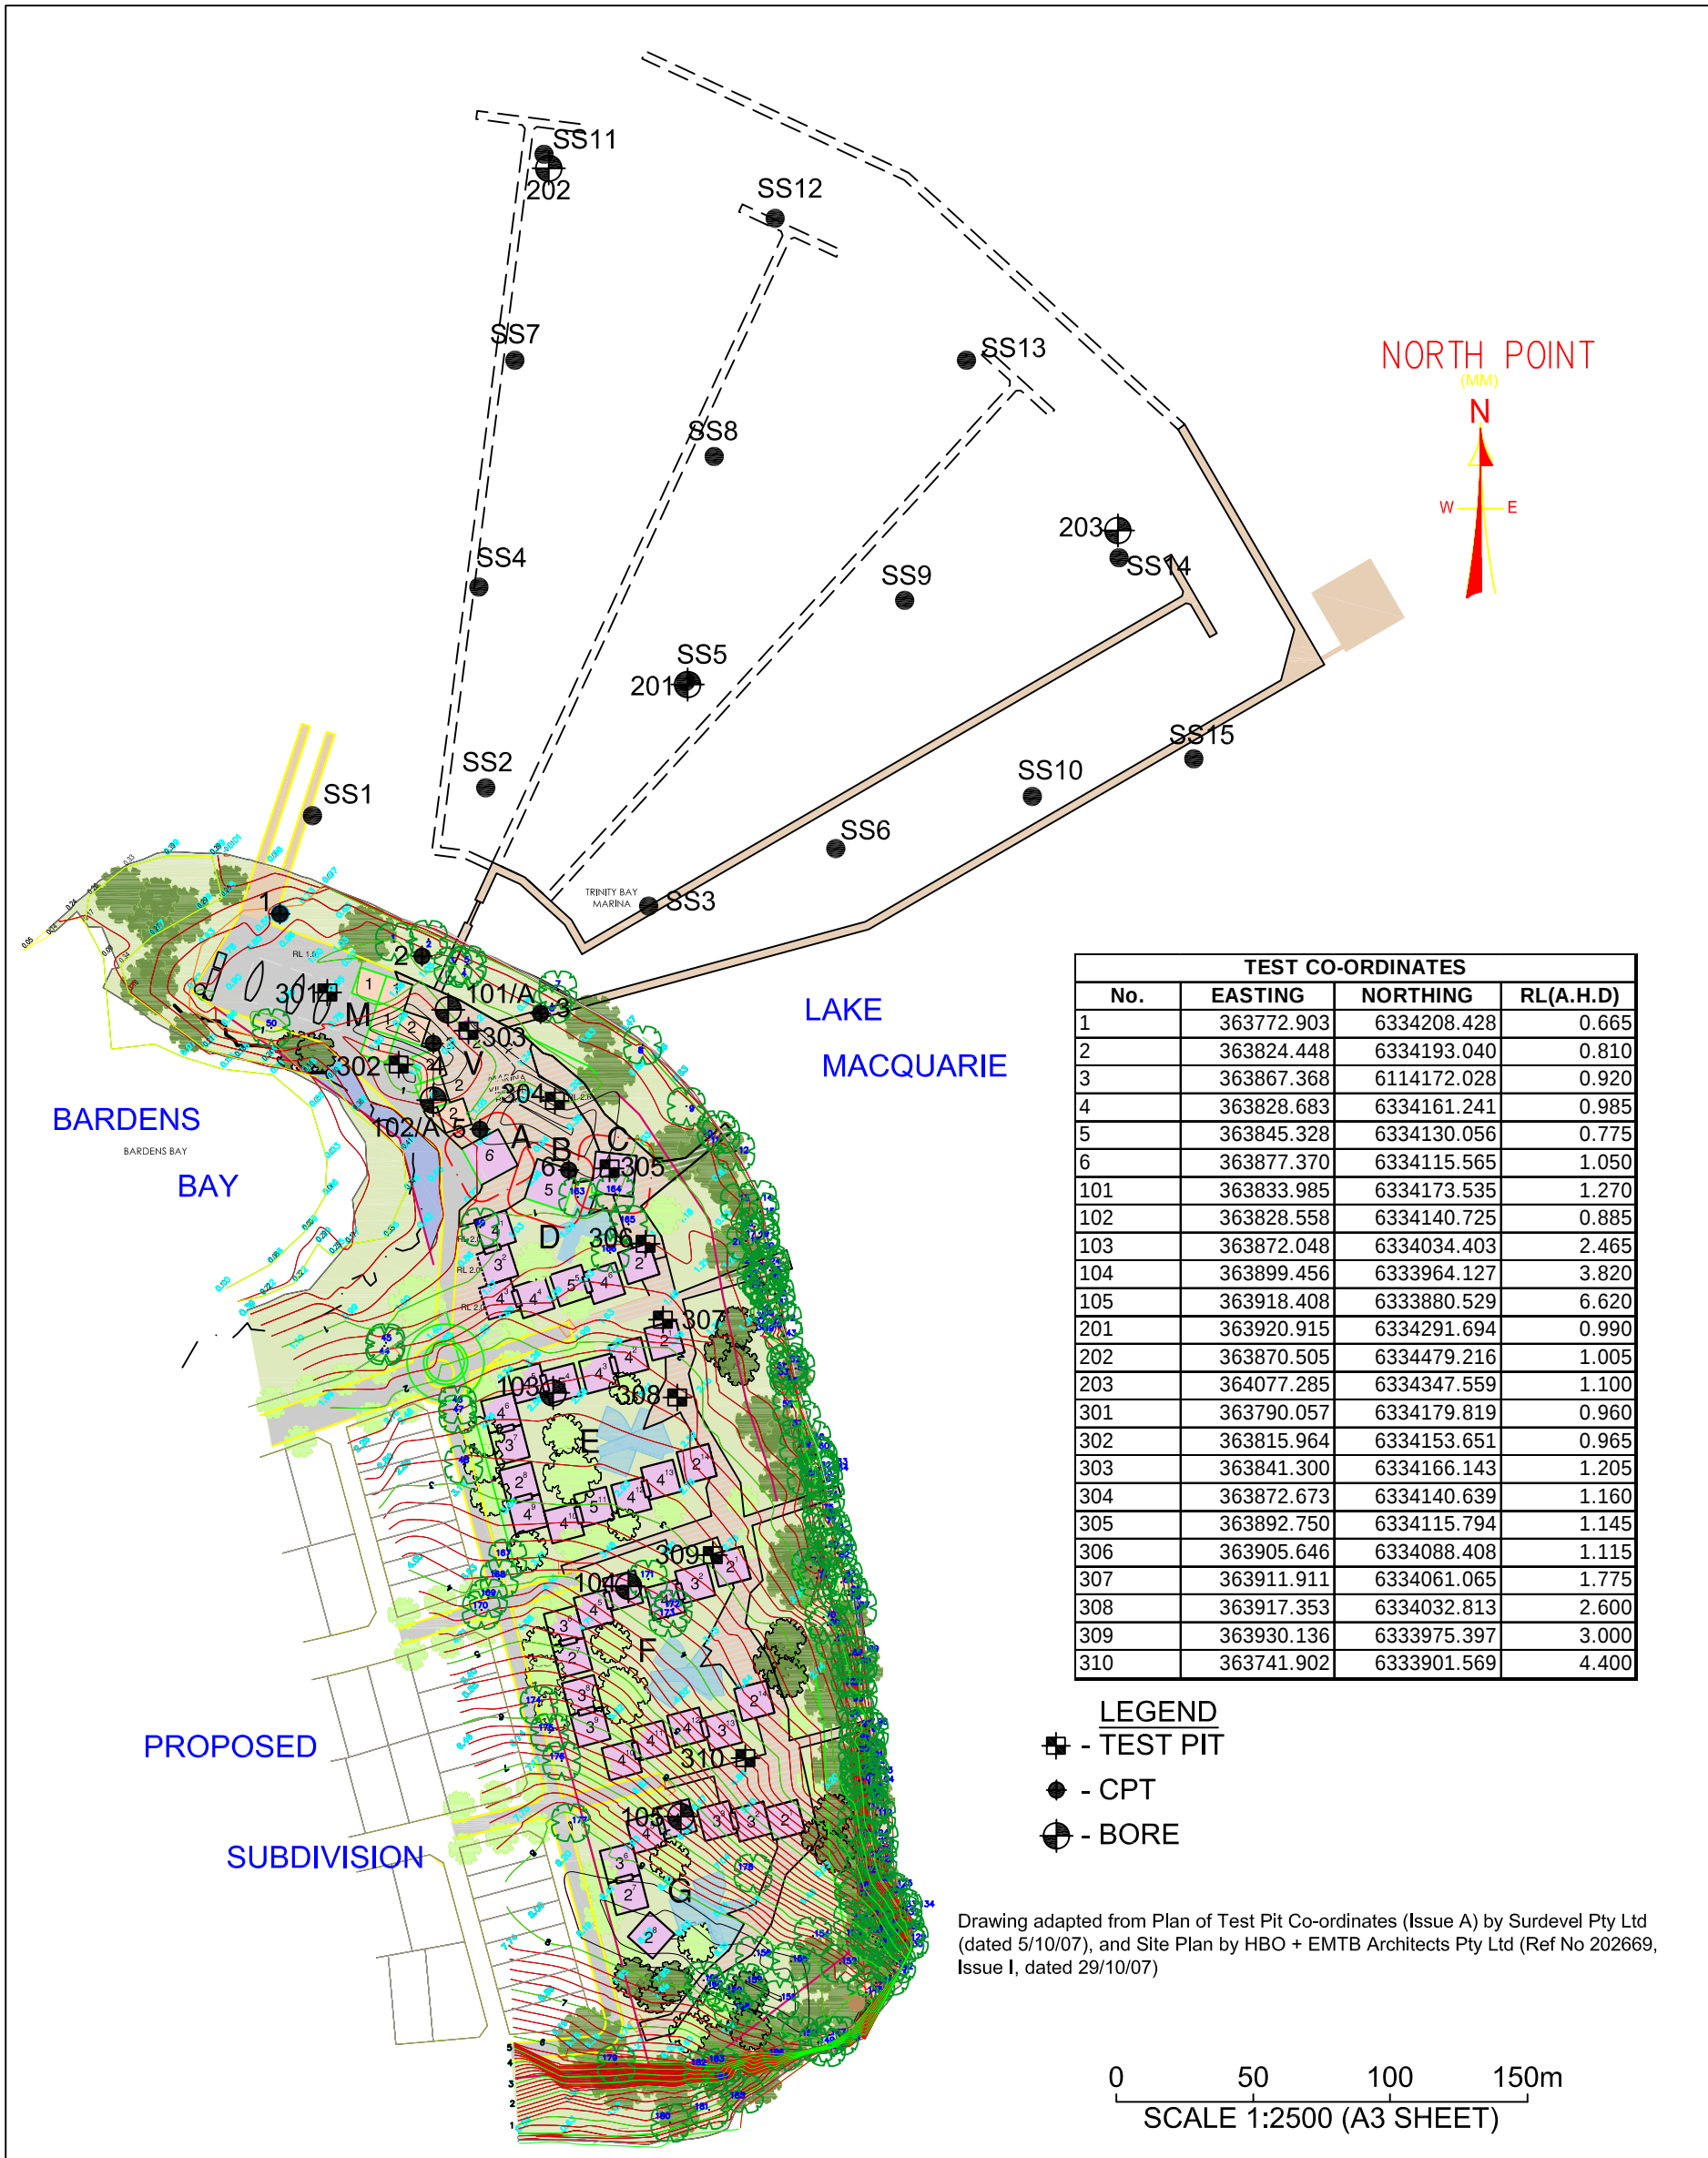

		<i>Douglas Partners</i> <i>Geotechnics Environment Groundwater</i>		<i>Sydney, Newcastle, Brisbane, Melbourne, Perth, Wyong,</i>		<i>Wollongong, Campbelltown, Townsville, Cairns, Darwin</i>	
TITLE: TEST LOCATION PLAN - GEOTECHNICAL INVESTIGATION PROPOSED TRINITY POINT MARINA AND TOURIST DEVELOPMENT 49 LAKEVIEW ROAD, MORISSET PARK							
CLIENT: JOHNSON PROPERTY GROUP PTY LTD						OFFICE: NEWCASTLE	
DRAWN BY: PLH		SCALE: 1:2500		PROJECT No. 39823		DRAWING No: 2	
APPROVED BY:				DATE:			