


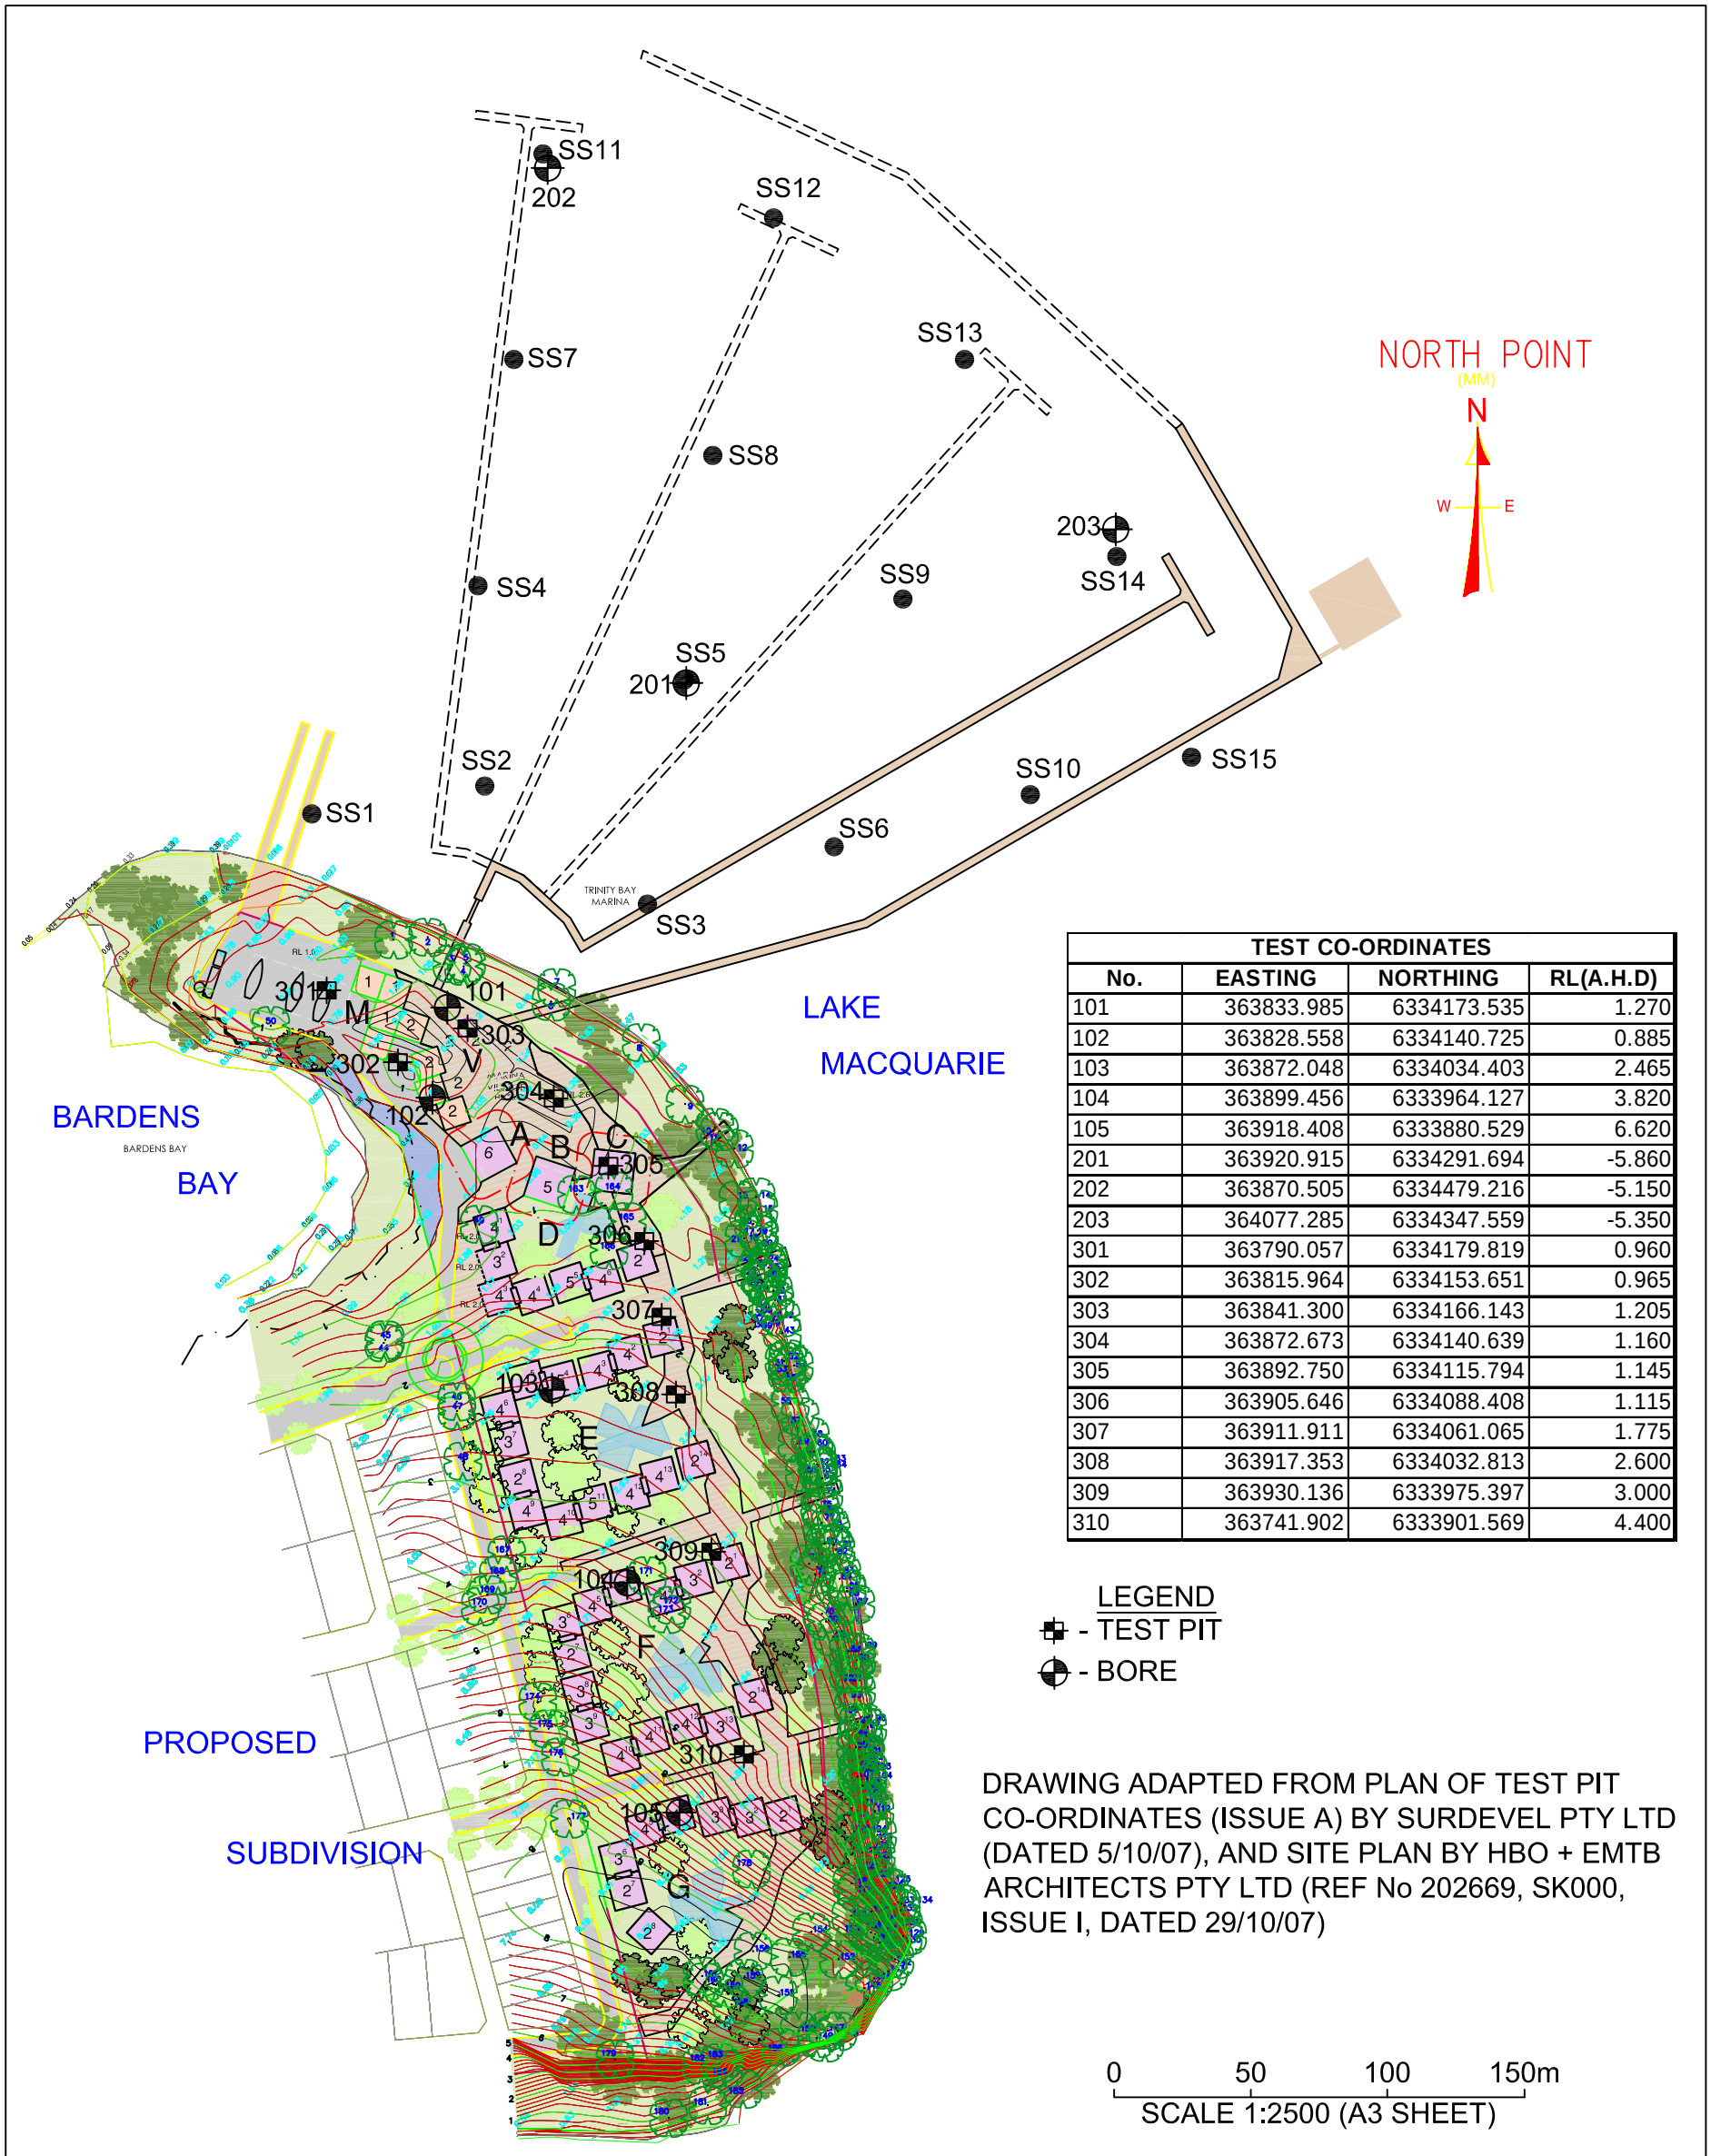

 Douglas Partners Geotechnics Environment Groundwater			Sydney, Newcastle, Brisbane, Melbourne, Perth, Wyong,		Wollongong, Campbelltown, Townsville, Cairns, Darwin	
TITLE: TEST LOCATION PLAN - ACID SULPHATE ASSESSMENT PROPOSED TRINITY POINT MARINA AND TOURIST DEVELOPMENT 49 LAKEVIEW ROAD, MORISSET PARK						
CLIENT: JOHNSON PROPERTY GROUP PTY LTD					OFFICE: NEWCASTLE	
DRAWN BY: PLH		SCALE: 1:2500		PROJECT No. 39823A		DRAWING No: 2
APPROVED BY:			DATE:			