

FIGURE 5

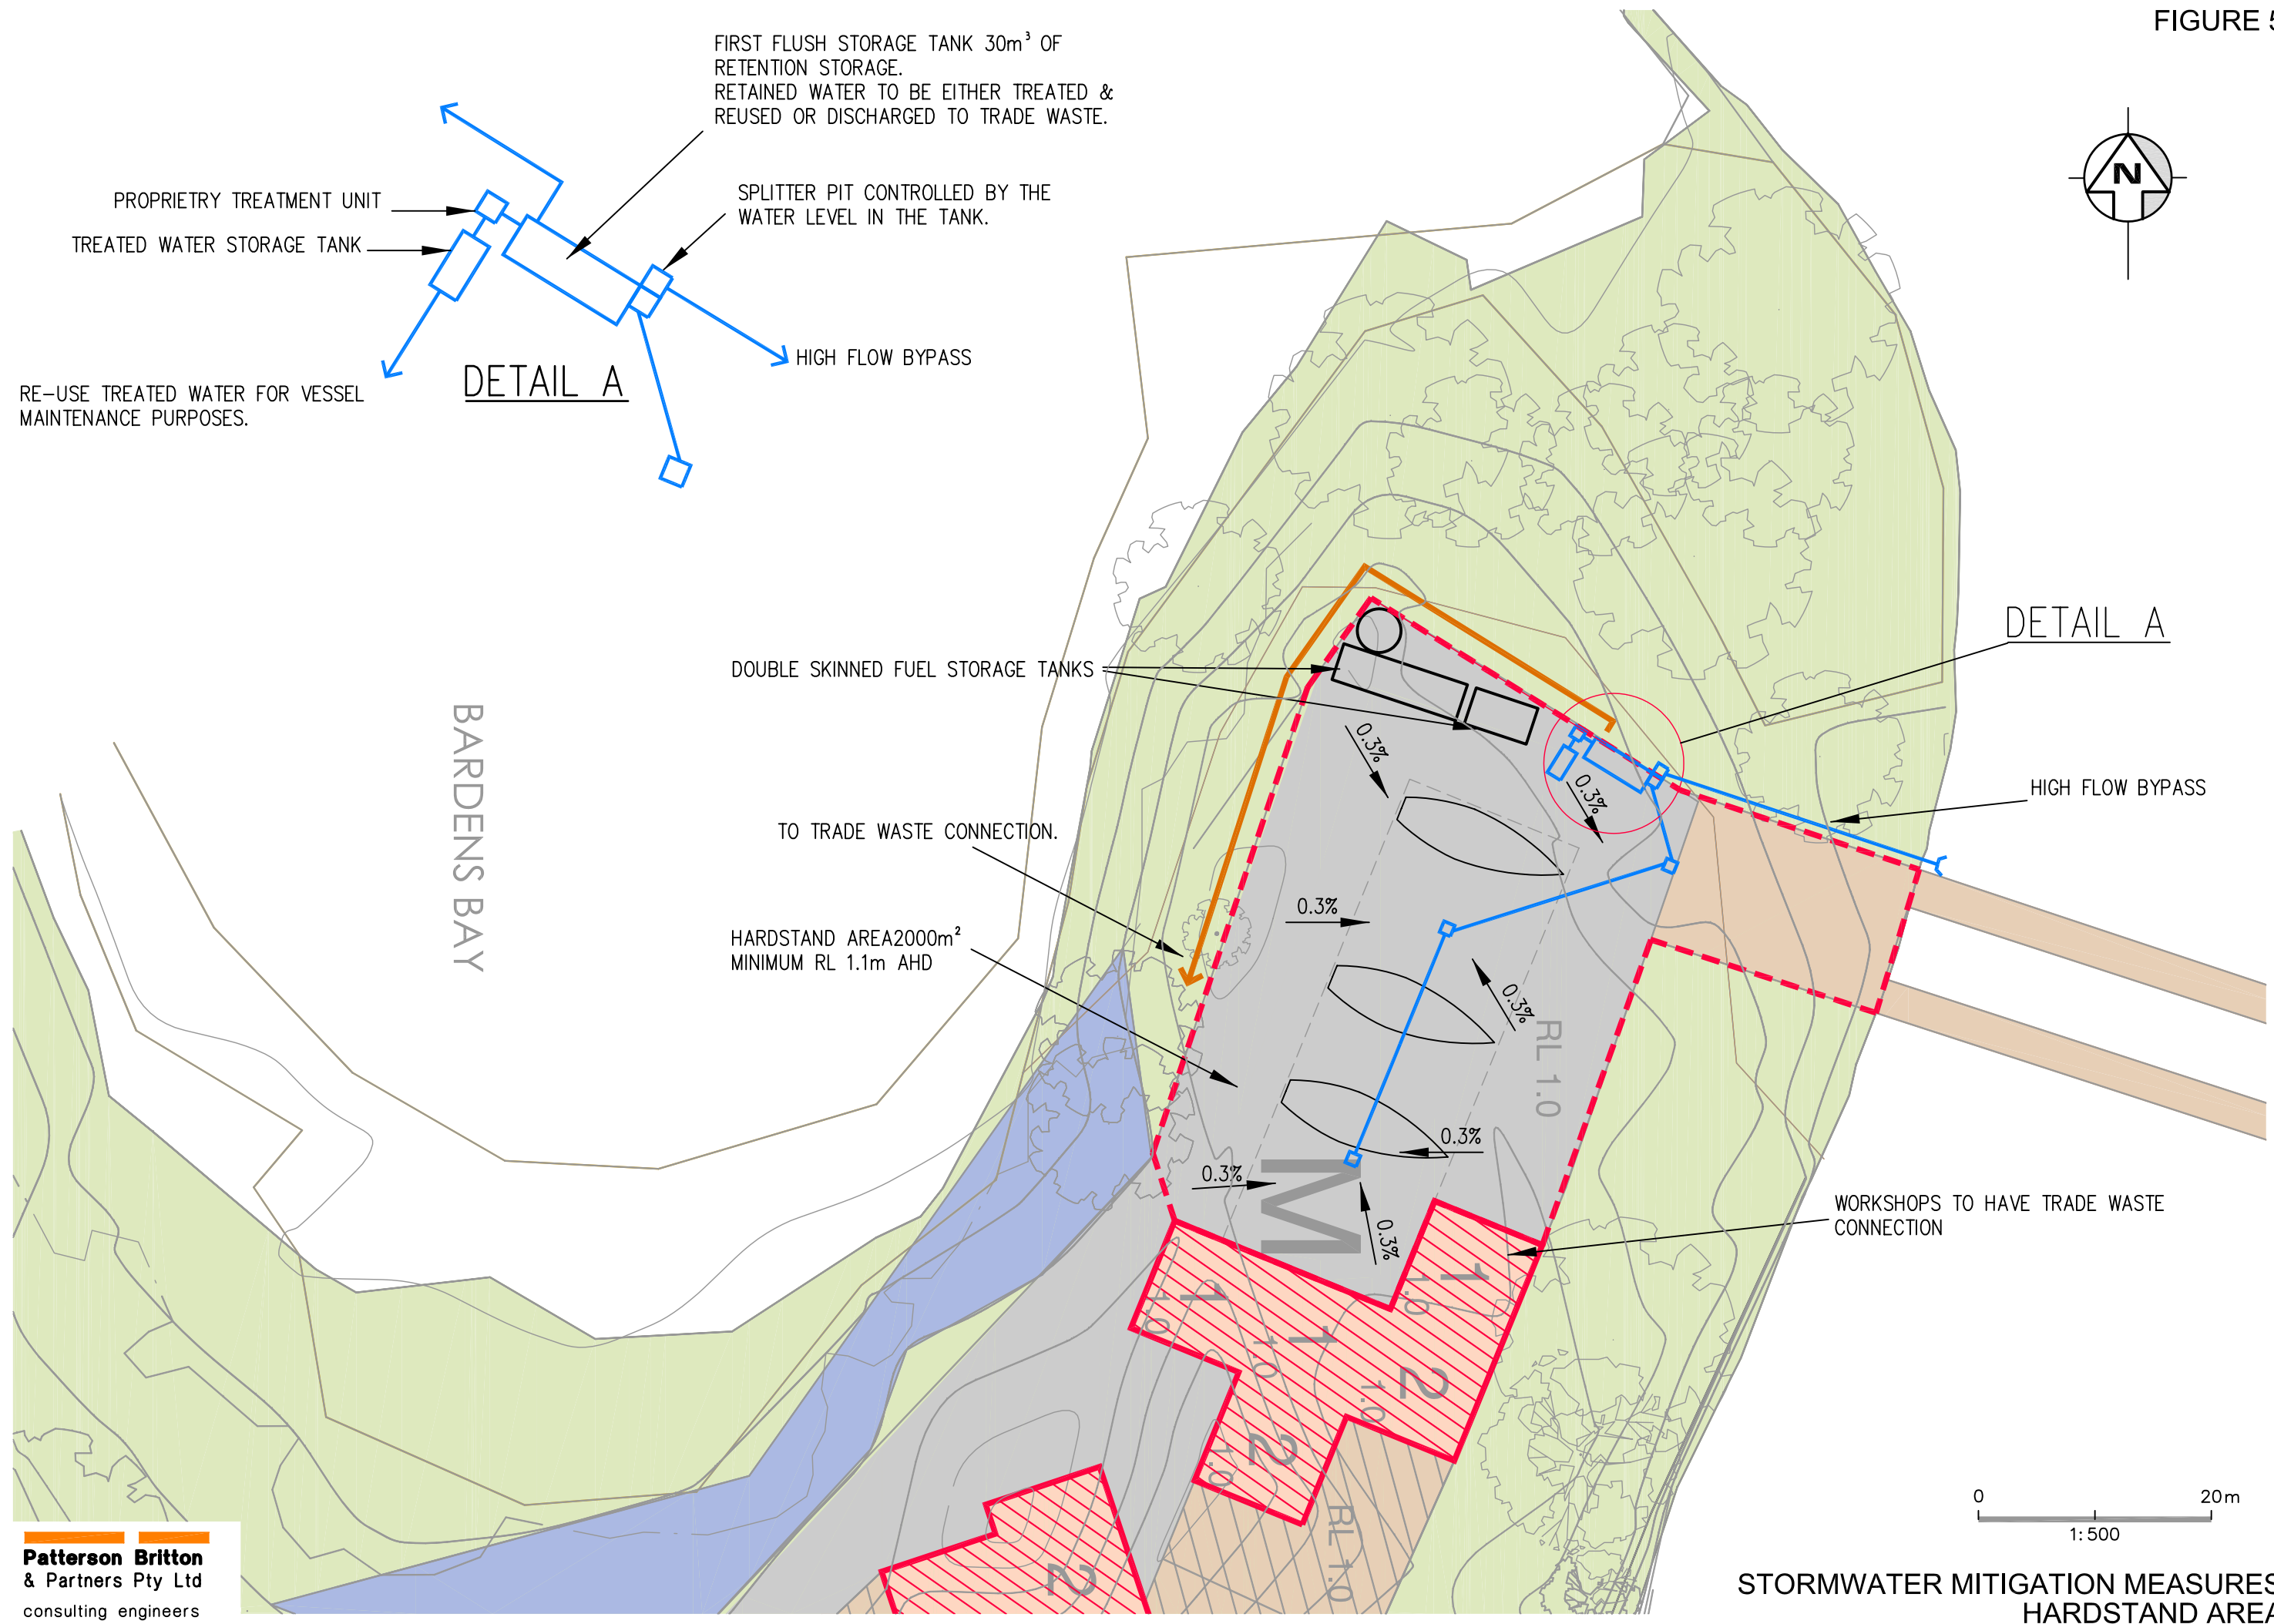




FIGURE 6



LEGEND

-  GREENROOF CATCHMENT
AREA (8000m² COMBINED AREA)
-  BOARDWALK CATCHMENT
AREA (3000m² COMBINED AREA)

0 50 100m
1:1500

RAINWATER HARVESTING
CATCHMENT AREAS

FIGURE 7

