



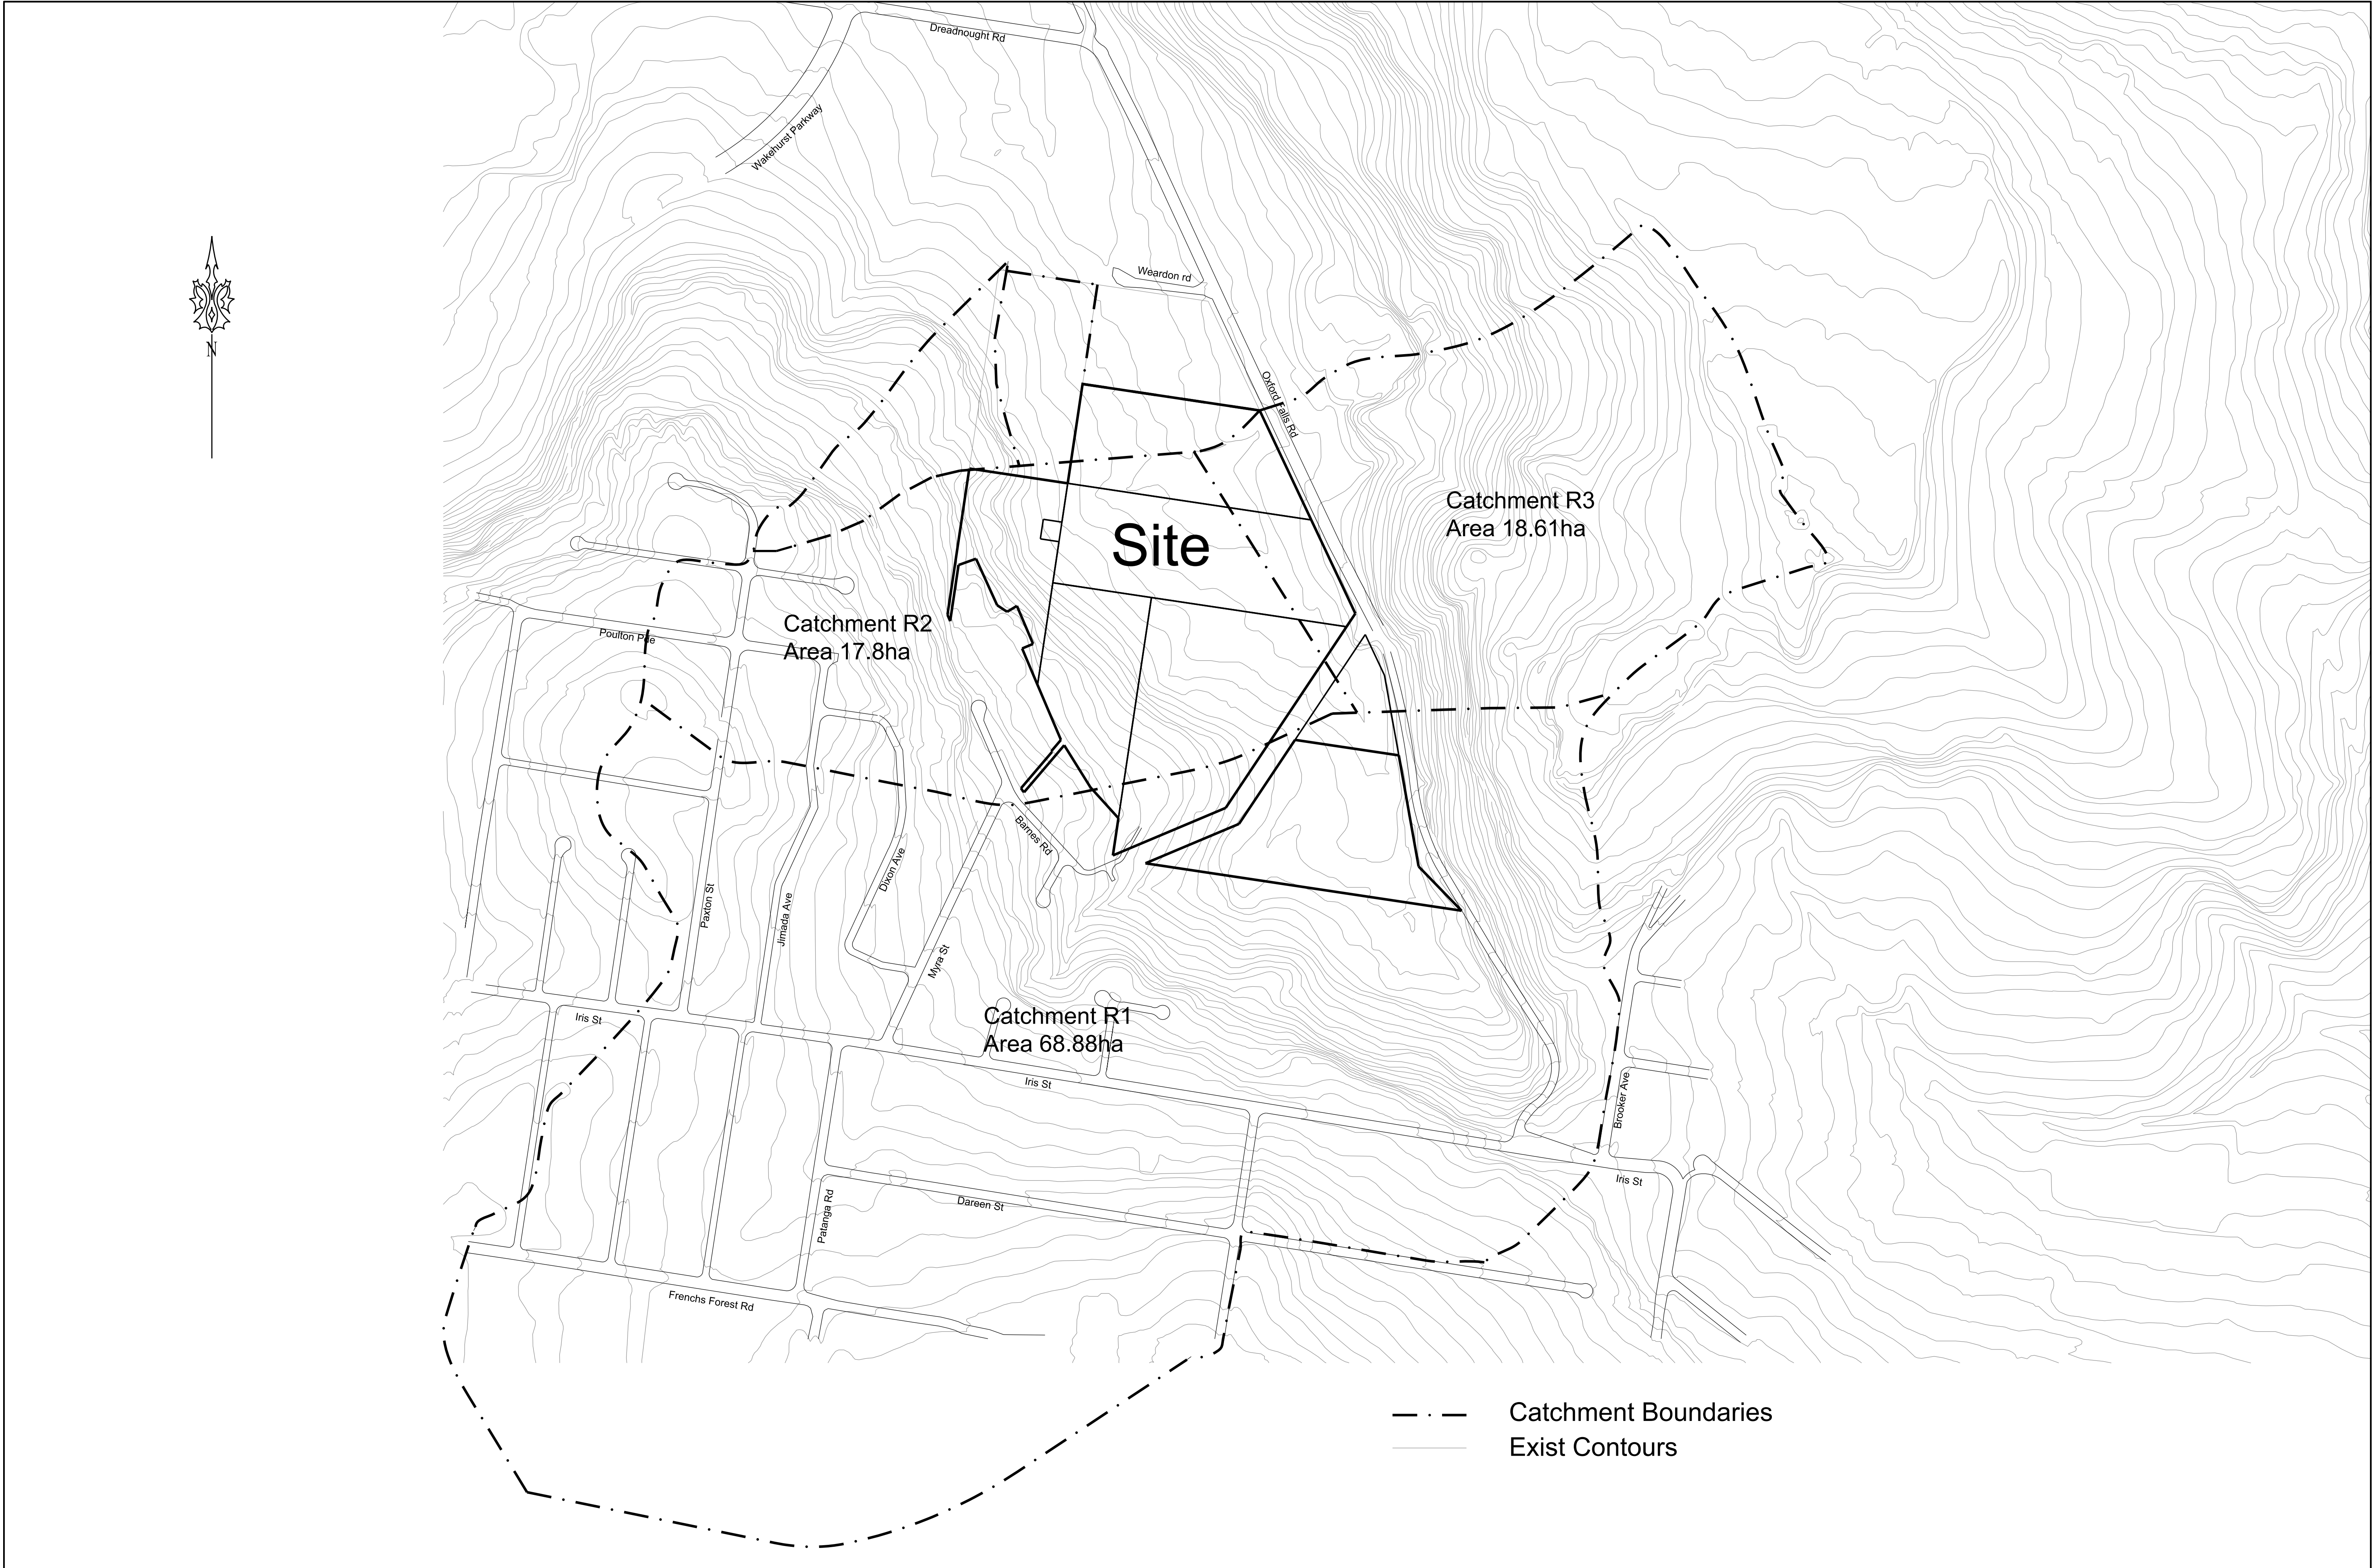

Revision Date		Remarks	Client : Tiffany Developments		Surveyed by :		John M Daly and Associates Pty Ltd Consultants in: Surveying - Engineering - Water & Sewer Design and Project Management					Project : Major Project 05-0113 Seniors Living Resort Oxford Falls					Sheet 1 of 3 sheets	
			Origin of Levels :		Designed by : TH							Rural Catchments					Ref: 03508E3	
			Datum : AHD		Drawn by : JN													
A	26-09-08		Ratio (A3) : 1:6000		Checked by : TH													
		DEVELOPMENT NAME UPDATED	Date : April 2004		32 IOLANTHE ST. CAMPBELL TOWN 2560		P.O.BOX 25 CAMPBELL TOWN DX 5112 CAMPBELL TOWN		PH. (02) 4625 5055 FAX (02) 4628 2013		email: admin@jmd.com.au		Locality : Frenchs Forest		L.G.A. : Warringah		CAD Ref: s:\lenglaug o8\03508e3-26o9o8.dgn	

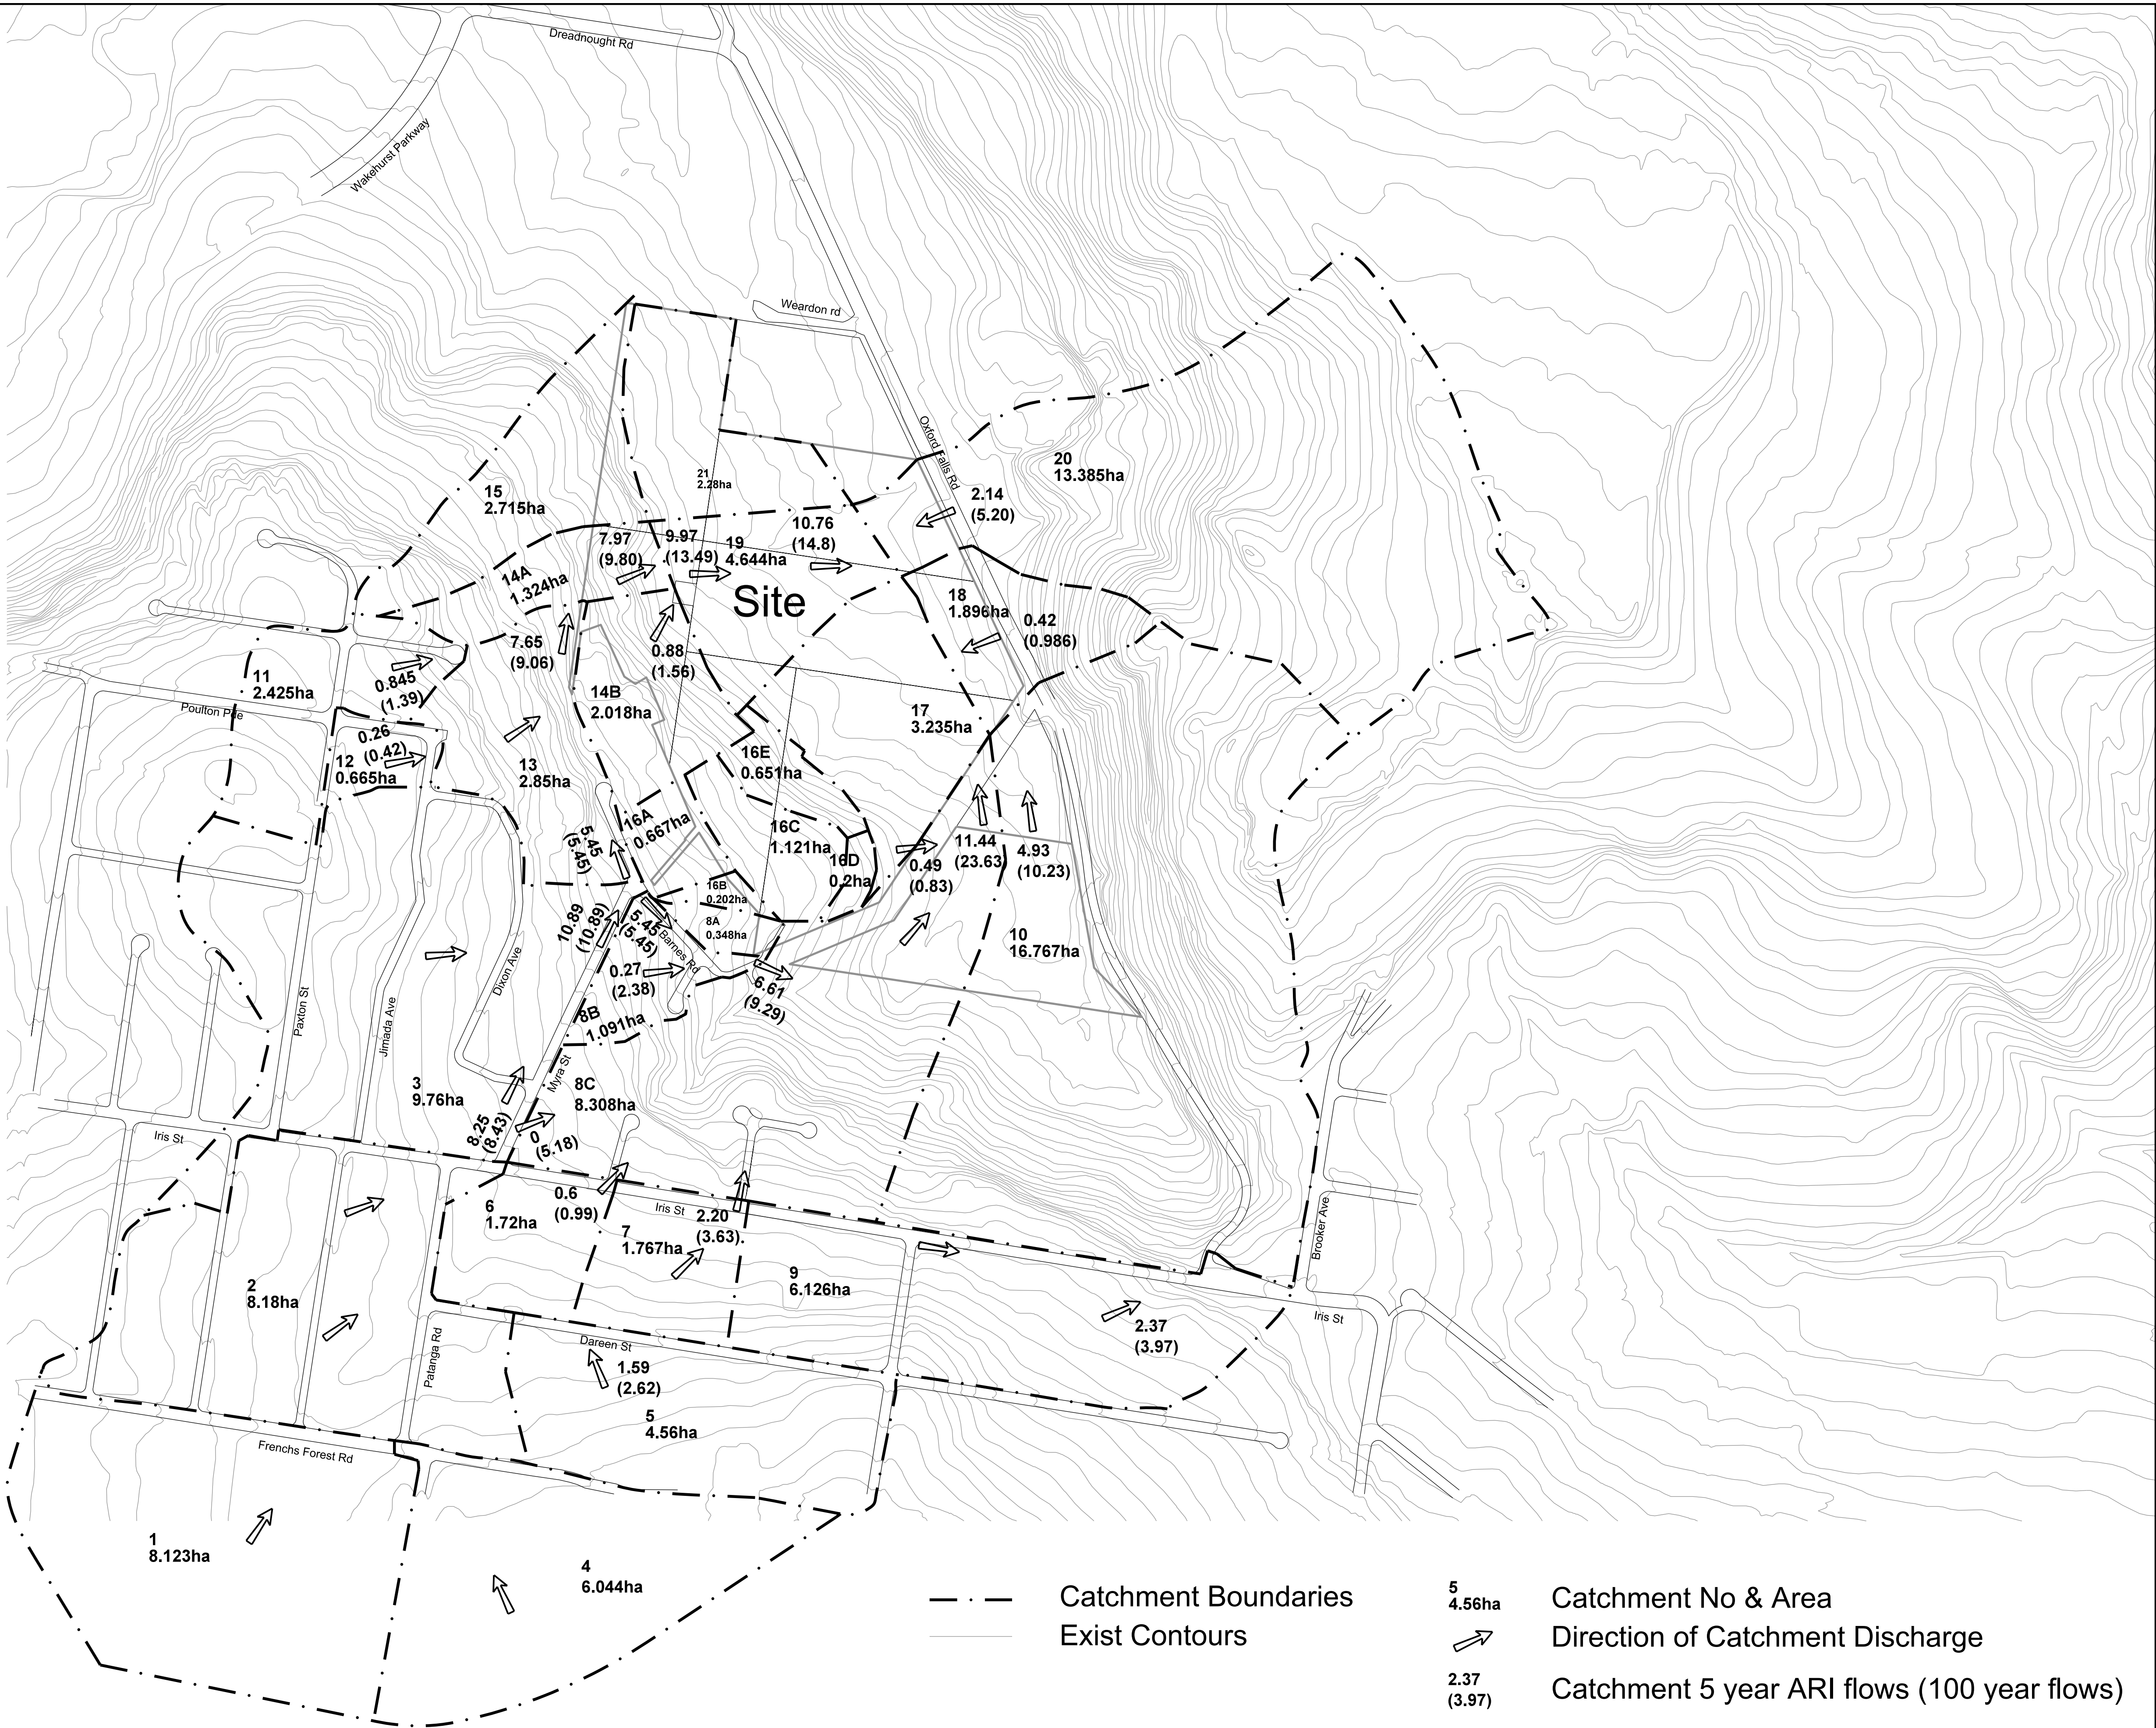

- Catchment Boundaries
- Exist Contours
- 5

4.56ha
- Catchment No & Area
- Direction of Catchment Discharge
- 2.37

(3.97)
- Catchment 5 year ARI flows (100 year flows)

Revision Date		Remarks	Client : Tiffany Developments		Surveyed by :		John M Daly and Associates Pty Ltd Consultants in: Surveying - Engineering - Water & Sewer Design and Project Management					Project : Major Project 05-0113 Seniors Living Resort Oxford Falls			Sheet 2 of 2 sheets	
			Origin of Levels :		Designed by : TH							Ultimate Project Developed Catchments		Ref: 03508E3		
			Datum : AHD		Drawn by : JN											
A	26-09-08		DEVELOPMENT NAME UPDATED		Ratio (A3) : 1:6000											Date : April 2004
									Locality : Frenchs Forest		L.G.A. : Warringah		CAD Ref: s:\lenglaug o8\O3508e3-26o9o8.dgn			