
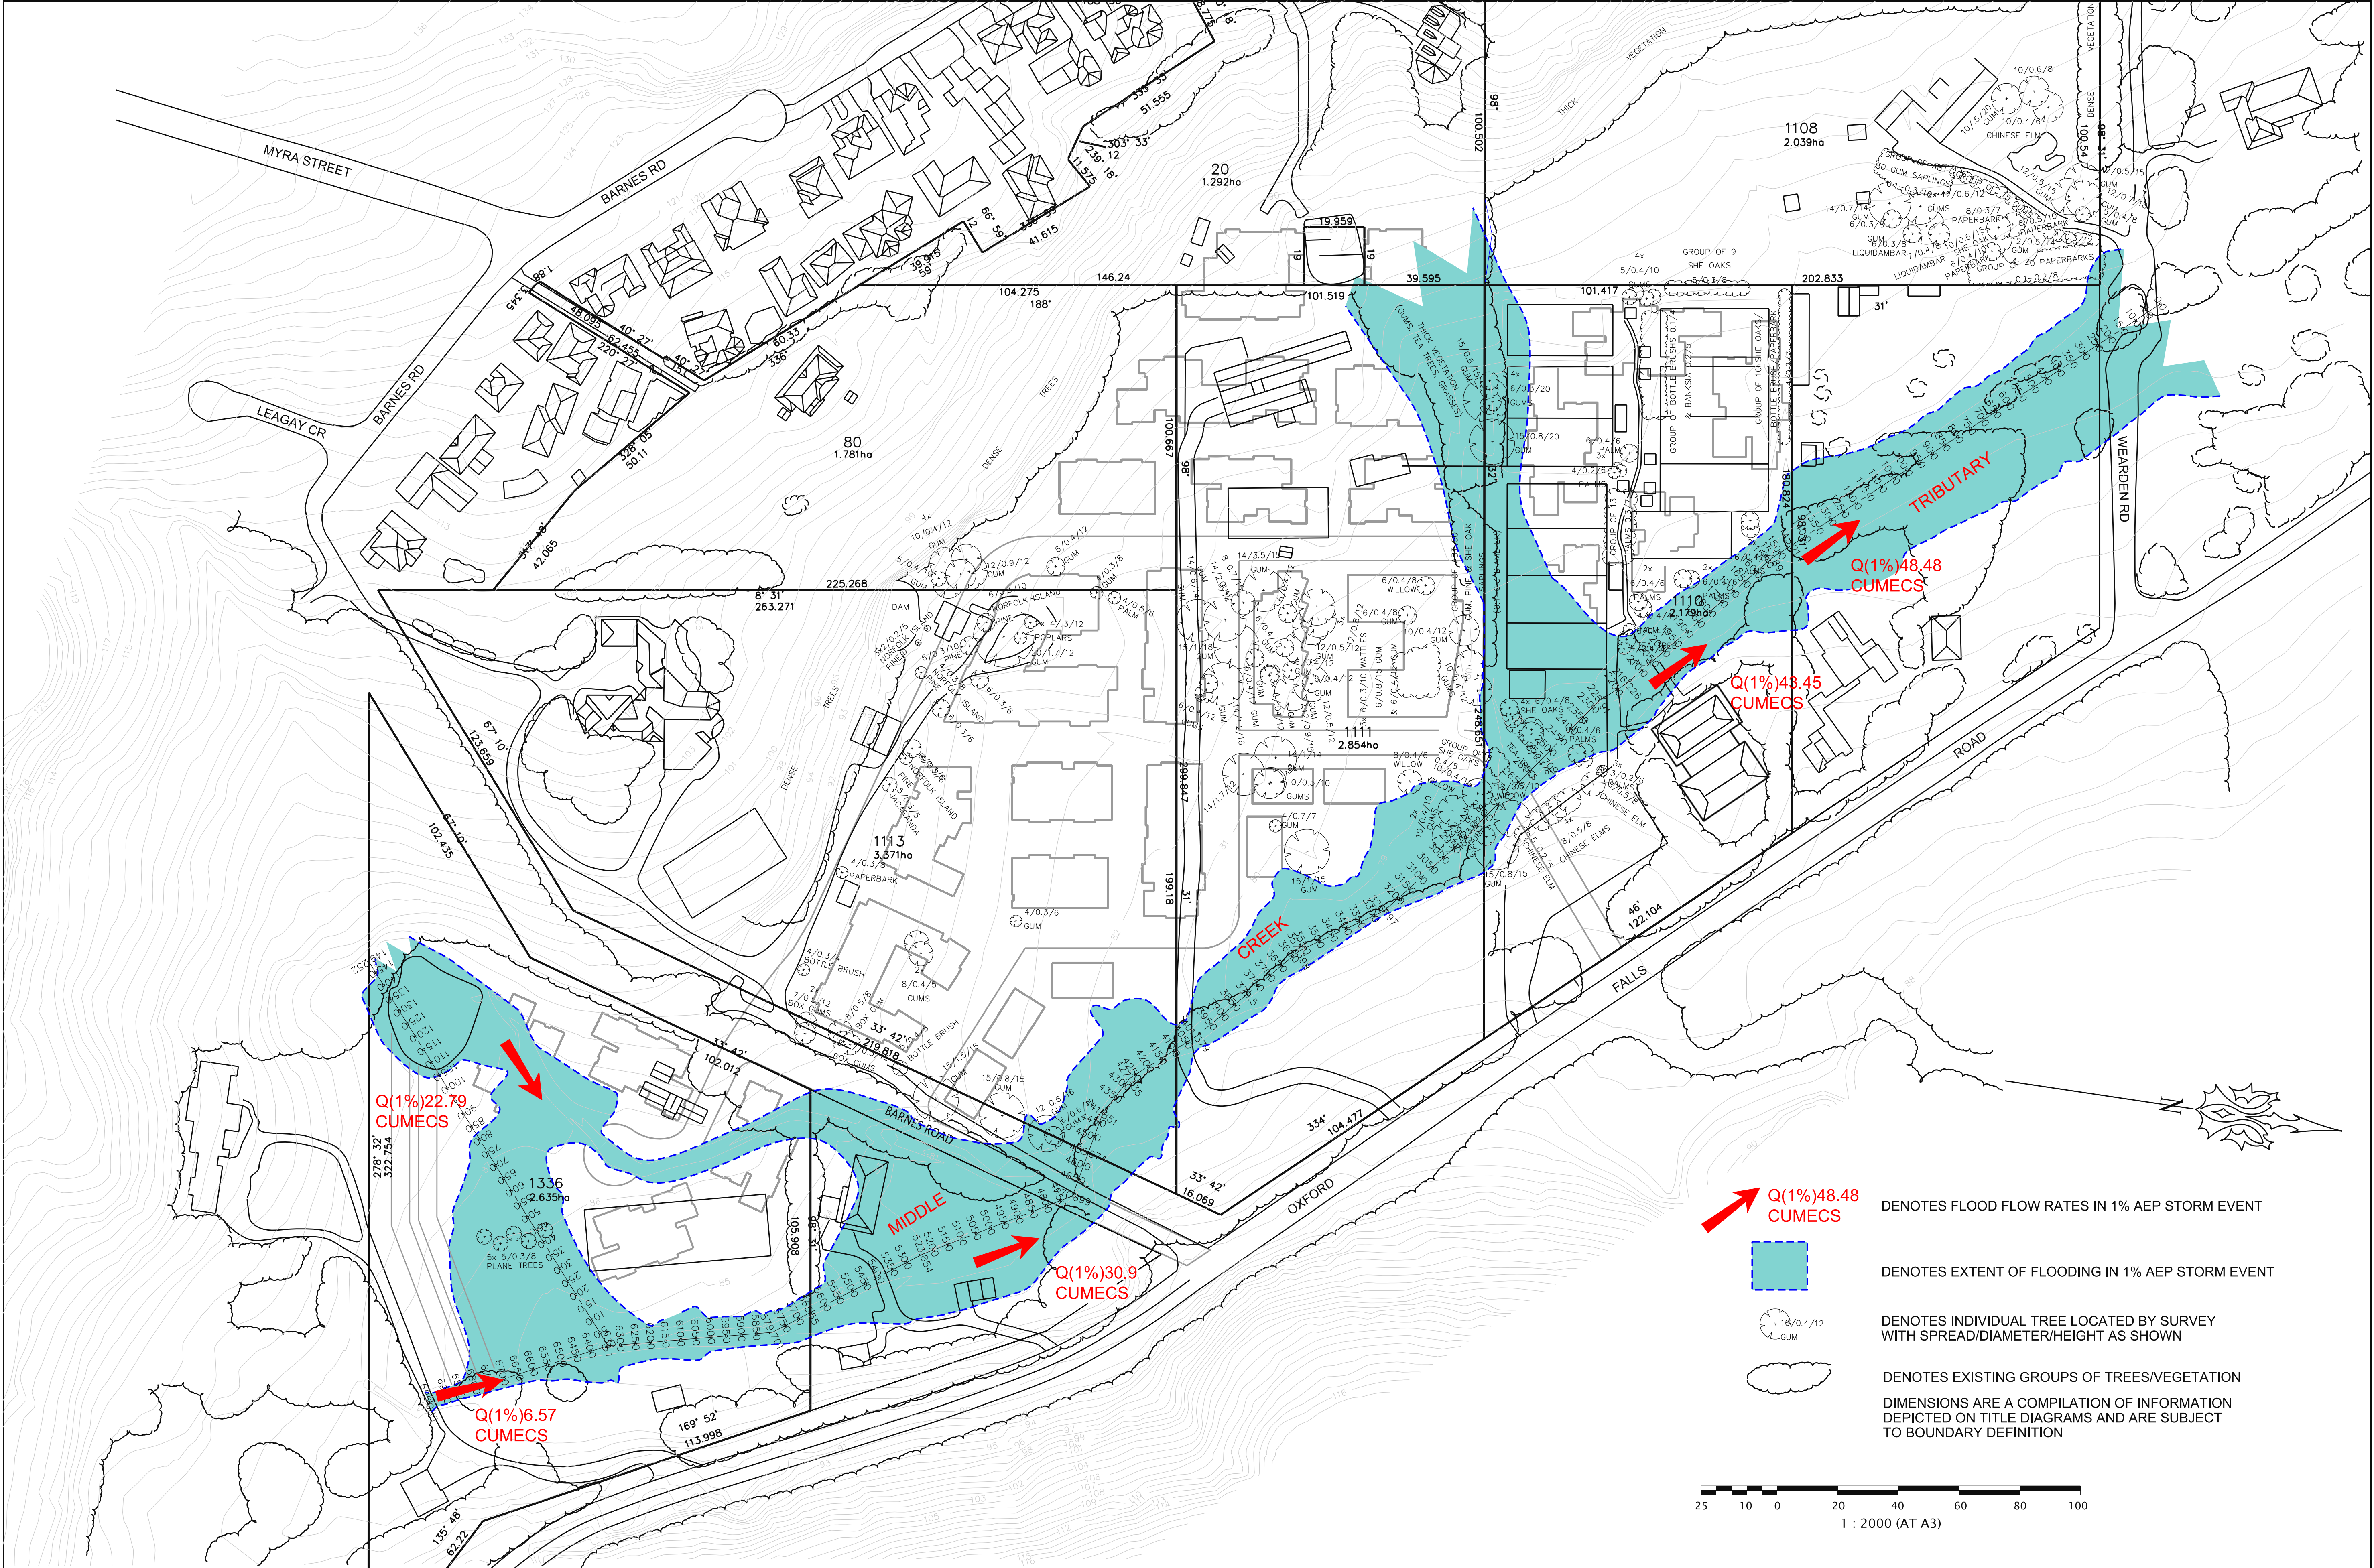


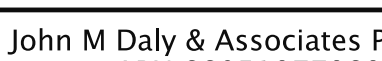

Revision Date		Remarks	Client: TIFFANY DEVELOPMENTS	Datum : AHD		John M Daly & Associates PTY LTD ABN 88051977989 Surveying Engineering Project Management Licensed Water Service Co ordinators 32 Iolanthe Street PO BOX 25 /DX 5112 CAMPBELLTOWN NSW 2560 email: admin@jmd.com.au PH (02) 4625 5055 FAX (02) 4628 2013	Project : PLAN DETAILING EXTENT OF 100 YEAR FLOOD OVER LOTS 1110, 1111, 1113 & 1336 IN D.P.752038, LOT 20 IN D.P.842523 & LOT 80 D.P.846099 OXFORD FALLS ROAD, FRENCHS FOREST UNDER EXISTING CONDITIONS			Sheet 1 of 2 sheets
D	27-10-08	PLAN AMENDED TO UPDATED URBIS LAYOUT	Origin of Levels: N/A	Designed by : N/A			Ref: 03508E7			
C	27-10-08	PLAN AMENDED TO UPDATED URBIS LAYOUT		Drawn by : N/A						
B	04-09-08	PLAN AMENDED TO INDICATE URBIS LAYOUT	Date of Survey : VARIOUS							
A	29-3-06	INITIAL ISSUE	Ratio (A1) : 1:2000 (A3)	Approved for issue : TH 29-03-2006				Locality : FRENCHS FOREST	L.G.A. : WARRINGAH	CAD Ref: S:\DATA\03\OF\FEB06\FLOOD.DGN