


Winter Solstice_9am

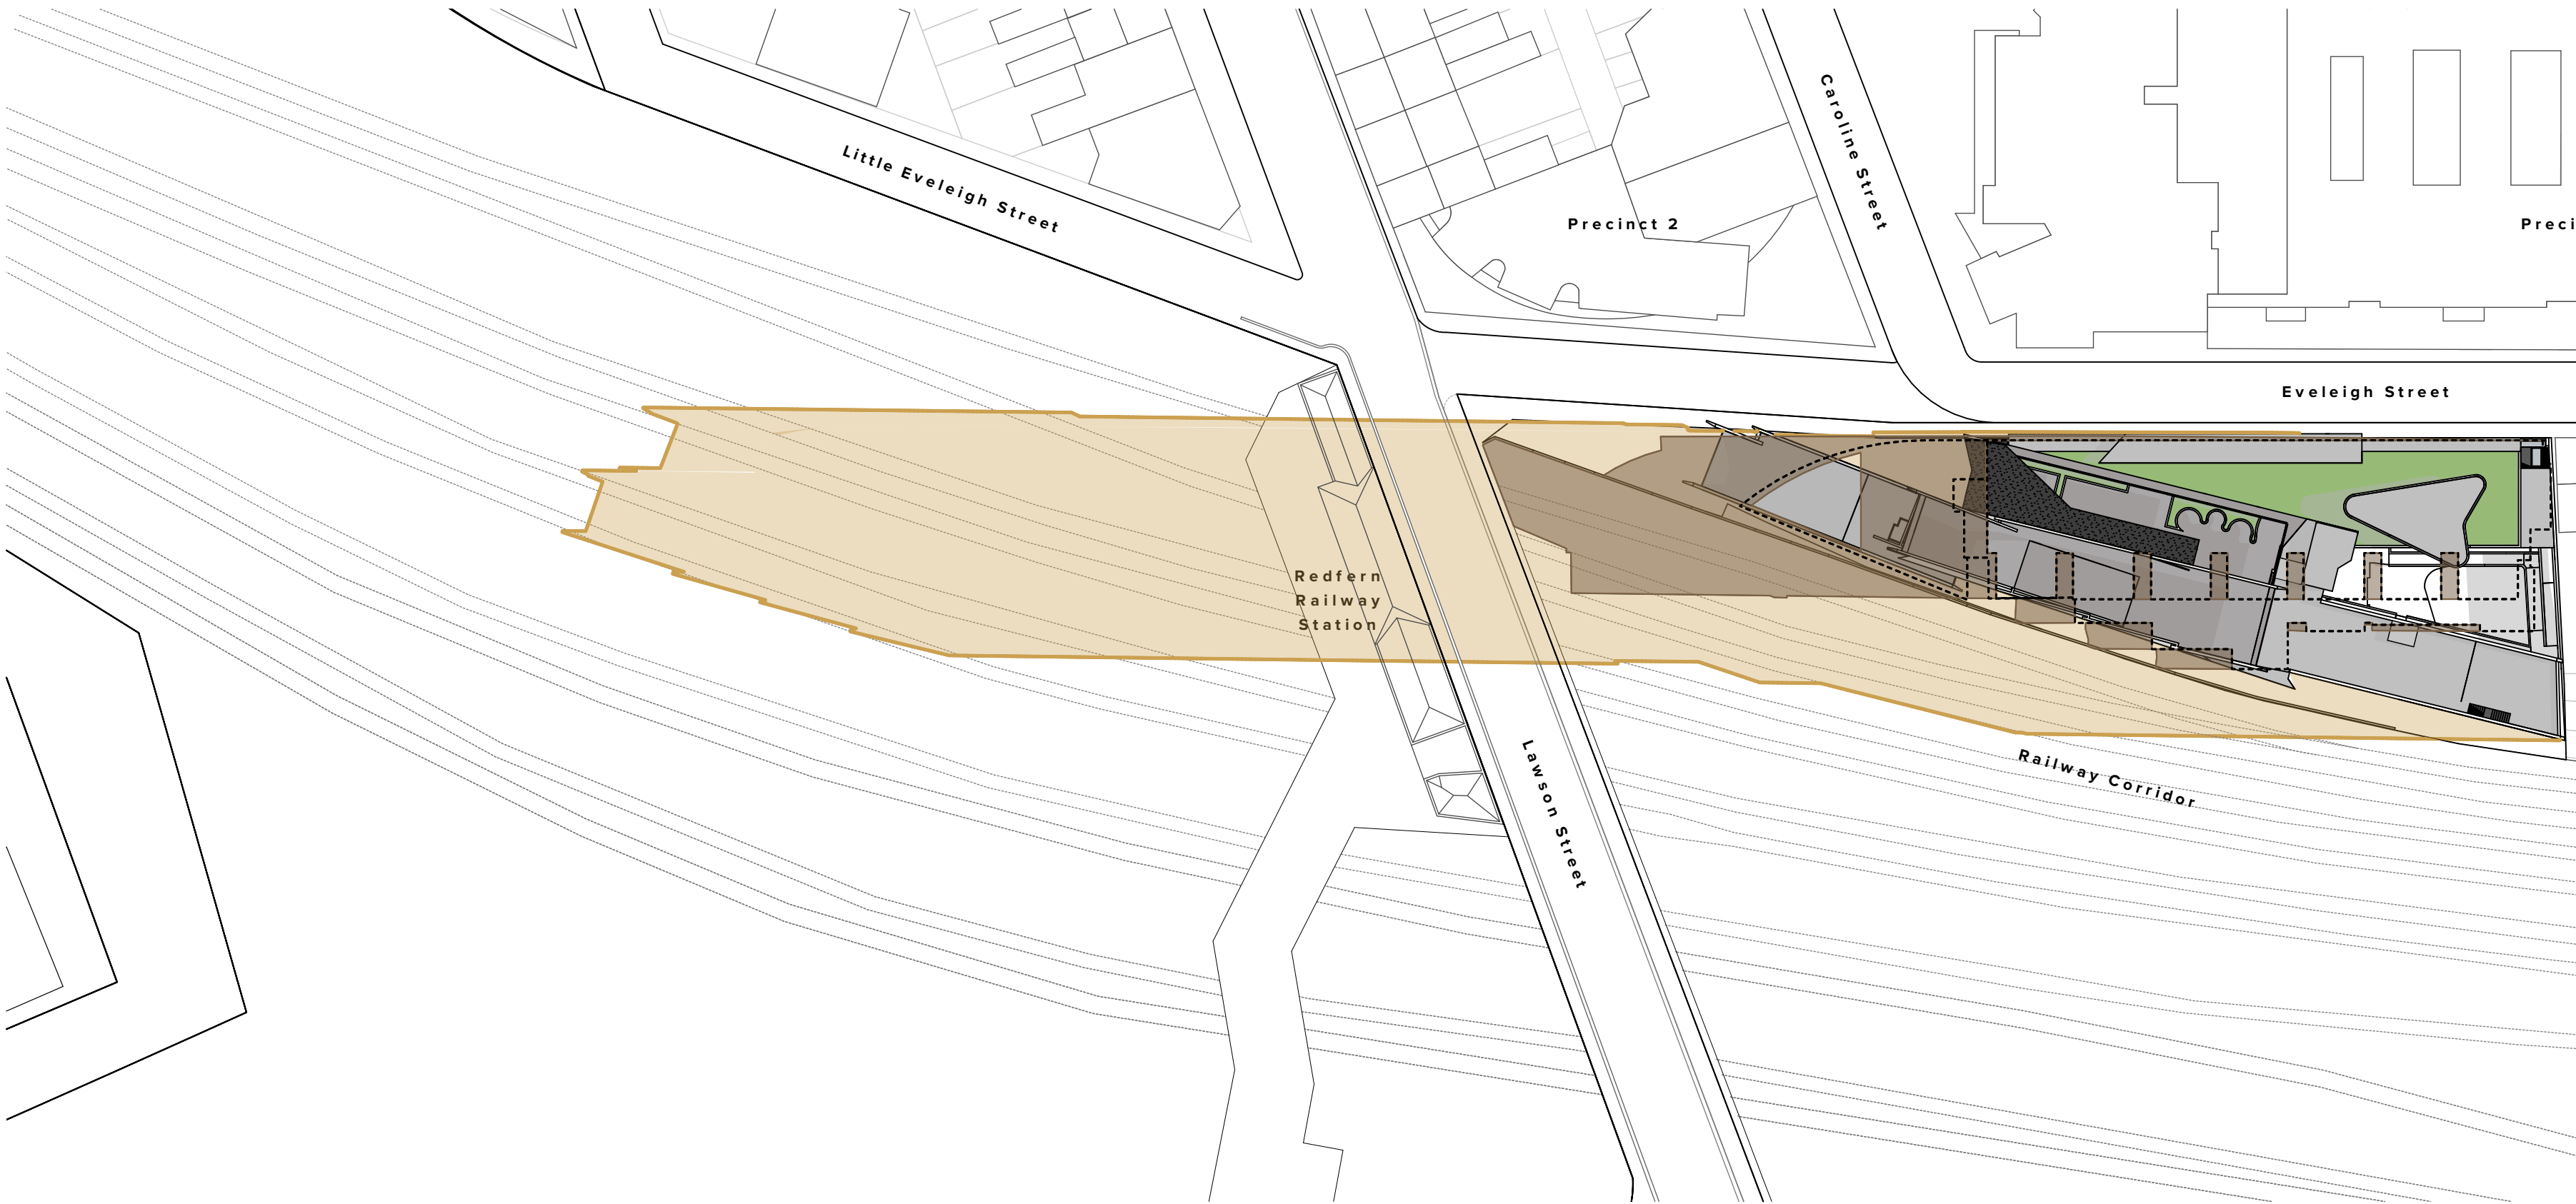

Winter Solstice_10am

- Legend
- Proposed building envelope shadow
 - Approved 8-Storey building envelope shadow
 - Approved 8-Storey building envelope
 - Extend of shadow - proposed development
 - Extend of shadow - approved 8-Storey building

NOTES
THIS DRAWING IS COPYRIGHT © OF TURNER. NO REPRODUCTION WITHOUT PERMISSION. UNLESS NOTED OTHERWISE THIS DRAWING IS NOT FOR CONSTRUCTION. ALL DIMENSIONS AND LEVELS ARE TO BE CHECKED ON SITE PRIOR TO THE COMMENCEMENT OF WORK. INFORM TURNER OF ANY DISCREPANCIES FOR CLARIFICATION BEFORE PROCEEDING WITH WORK. DRAWINGS ARE NOT TO BE SCALED. USE ONLY FIGURED DIMENSIONS. REFER TO CONSULTANT DOCUMENTATION FOR FURTHER INFORMATION.

CLIENT
Aboriginal Housing Company
83-123 Eveleigh Street Redfern NSW 2016 Australia

DLCS Quality Endorsed Company ISO 9001:2015, Registration Number 20476
Notwithstanding to Nicholas Turner 6055 4896 954 094 811

Rev	Date	Approved by	Revision Notes
R	07/06/17	DS	Issue for DA Submission - DRP
S	09/06/17	DS	Issue for DA Submission - DoP
T	12/12/17	DS	Issue for Information
U	19/04/18	DS	Amended DA Submission - DoP
V	04/09/18	DS	Additional information to DoP


Project Title
Col James - Student Accommodation
83-123 Eveleigh Street Redfern NSW 2016 Australia

Drawing Title
Shadow Diagrams
Shadow Diagram Plans_9am & 10am


Scale	Project No.	Drawn by	North
NTS	16107	CB	
Status	Dwg No.	Rev	
Development Application	DA-851-010	V	

TURNER

Level 7 ONE Oxford Street
Darlinghurst NSW 2010
AUSTRALIA
T +61 2 8668 0000
F +61 2 8668 0088
turnerstudio.com.au

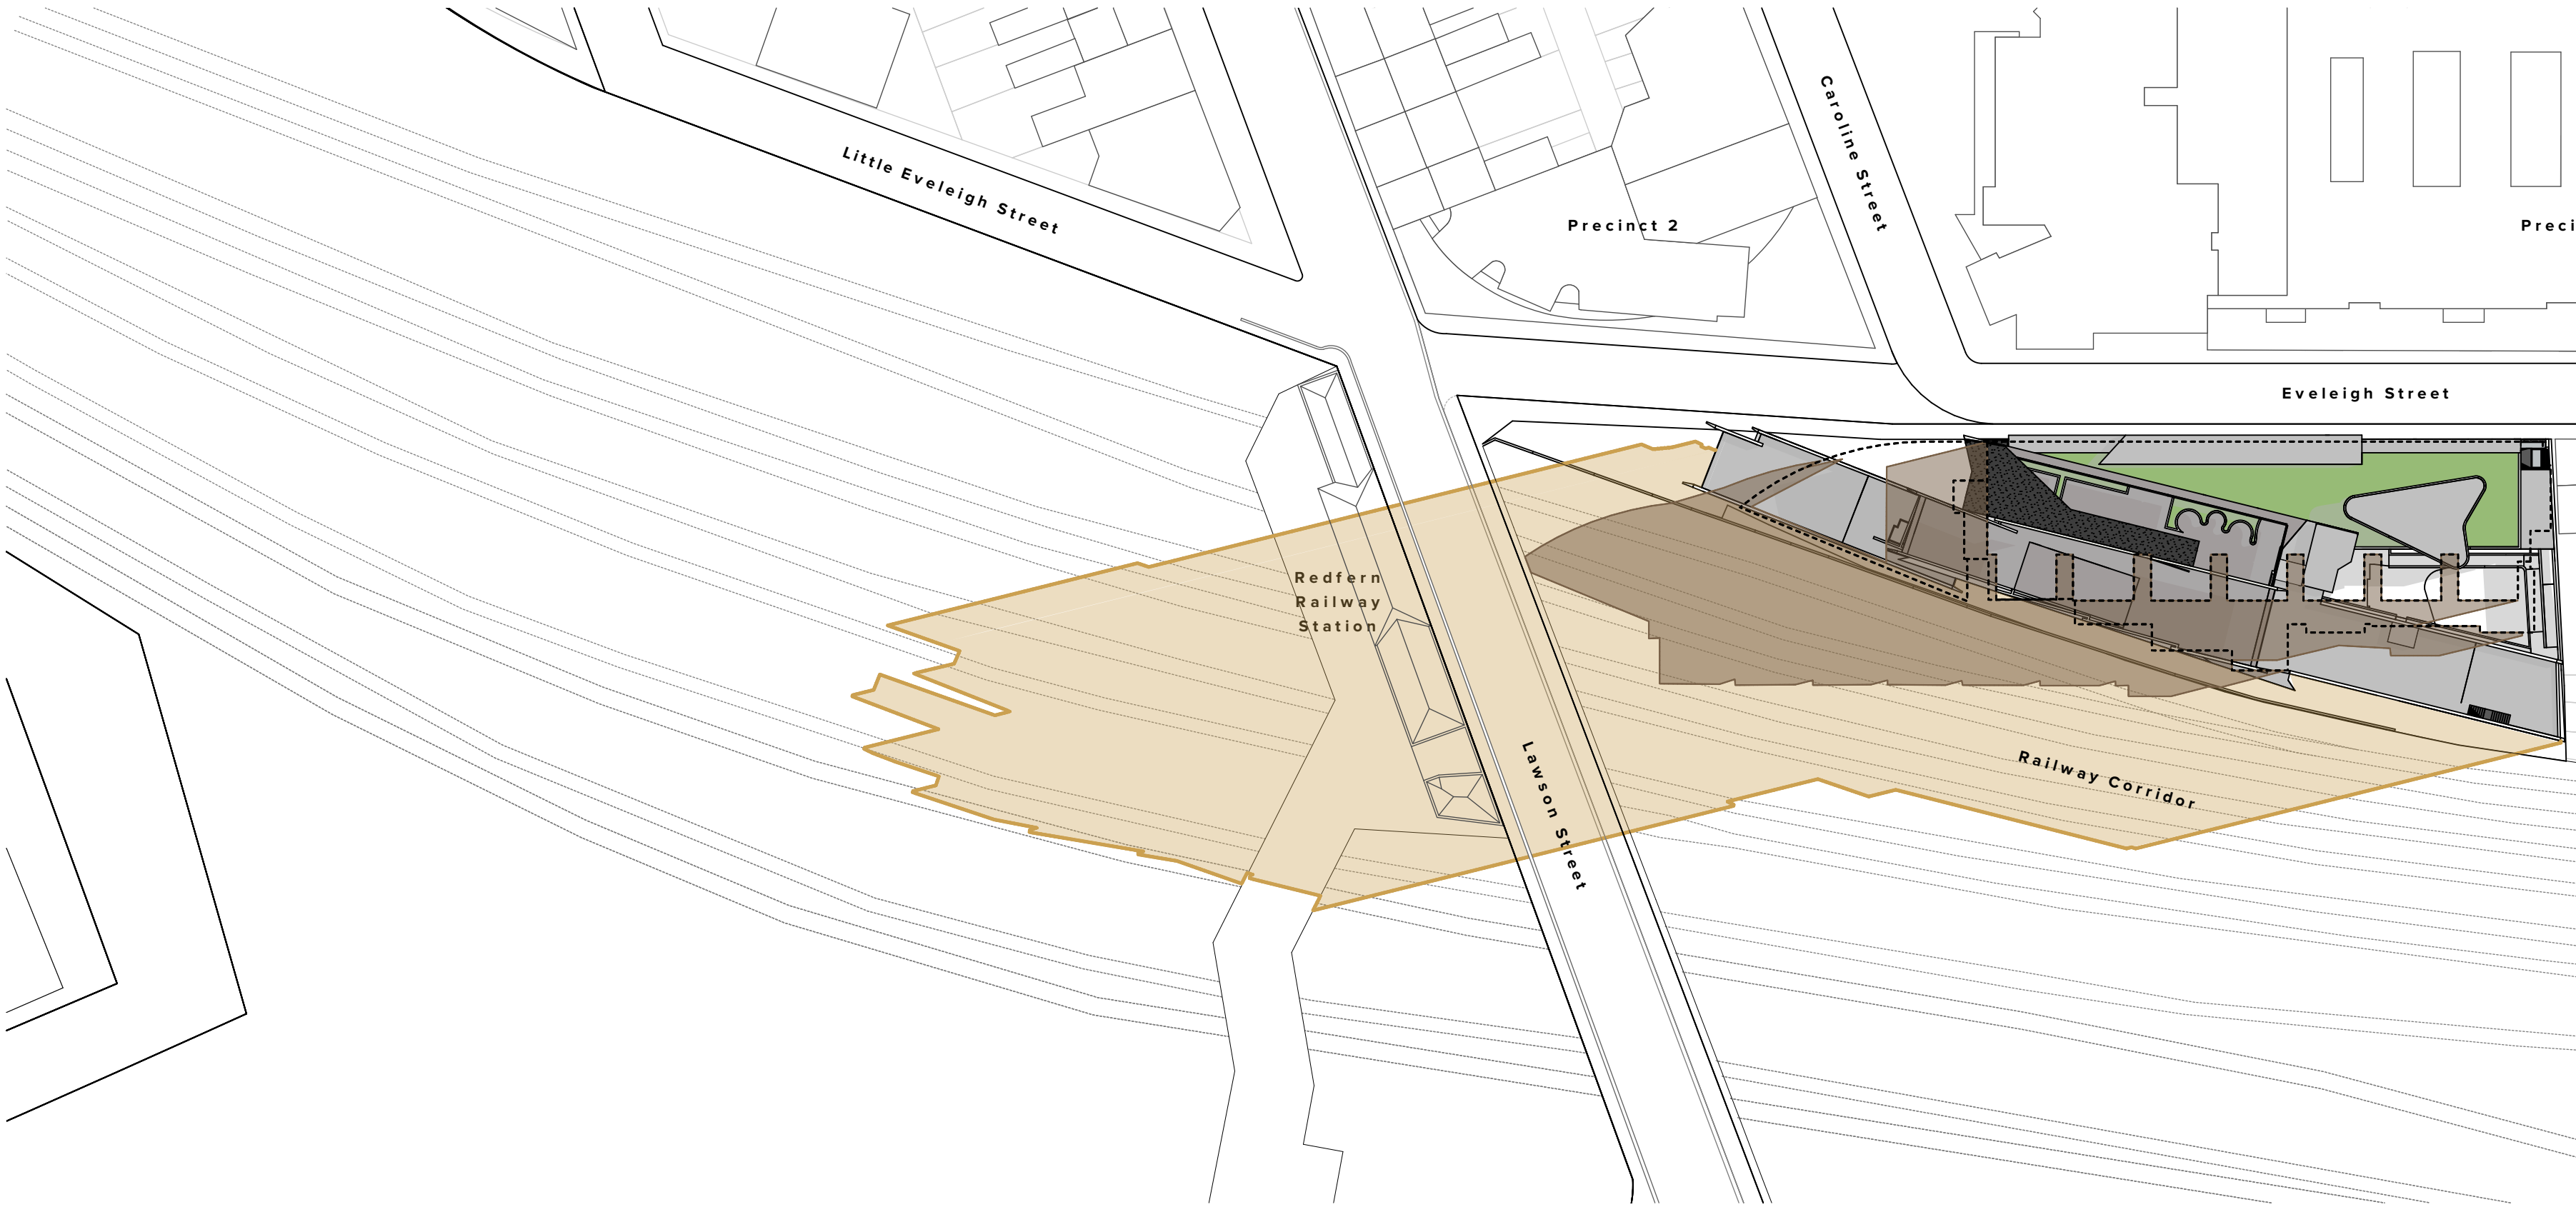

Winter Solstice_11am

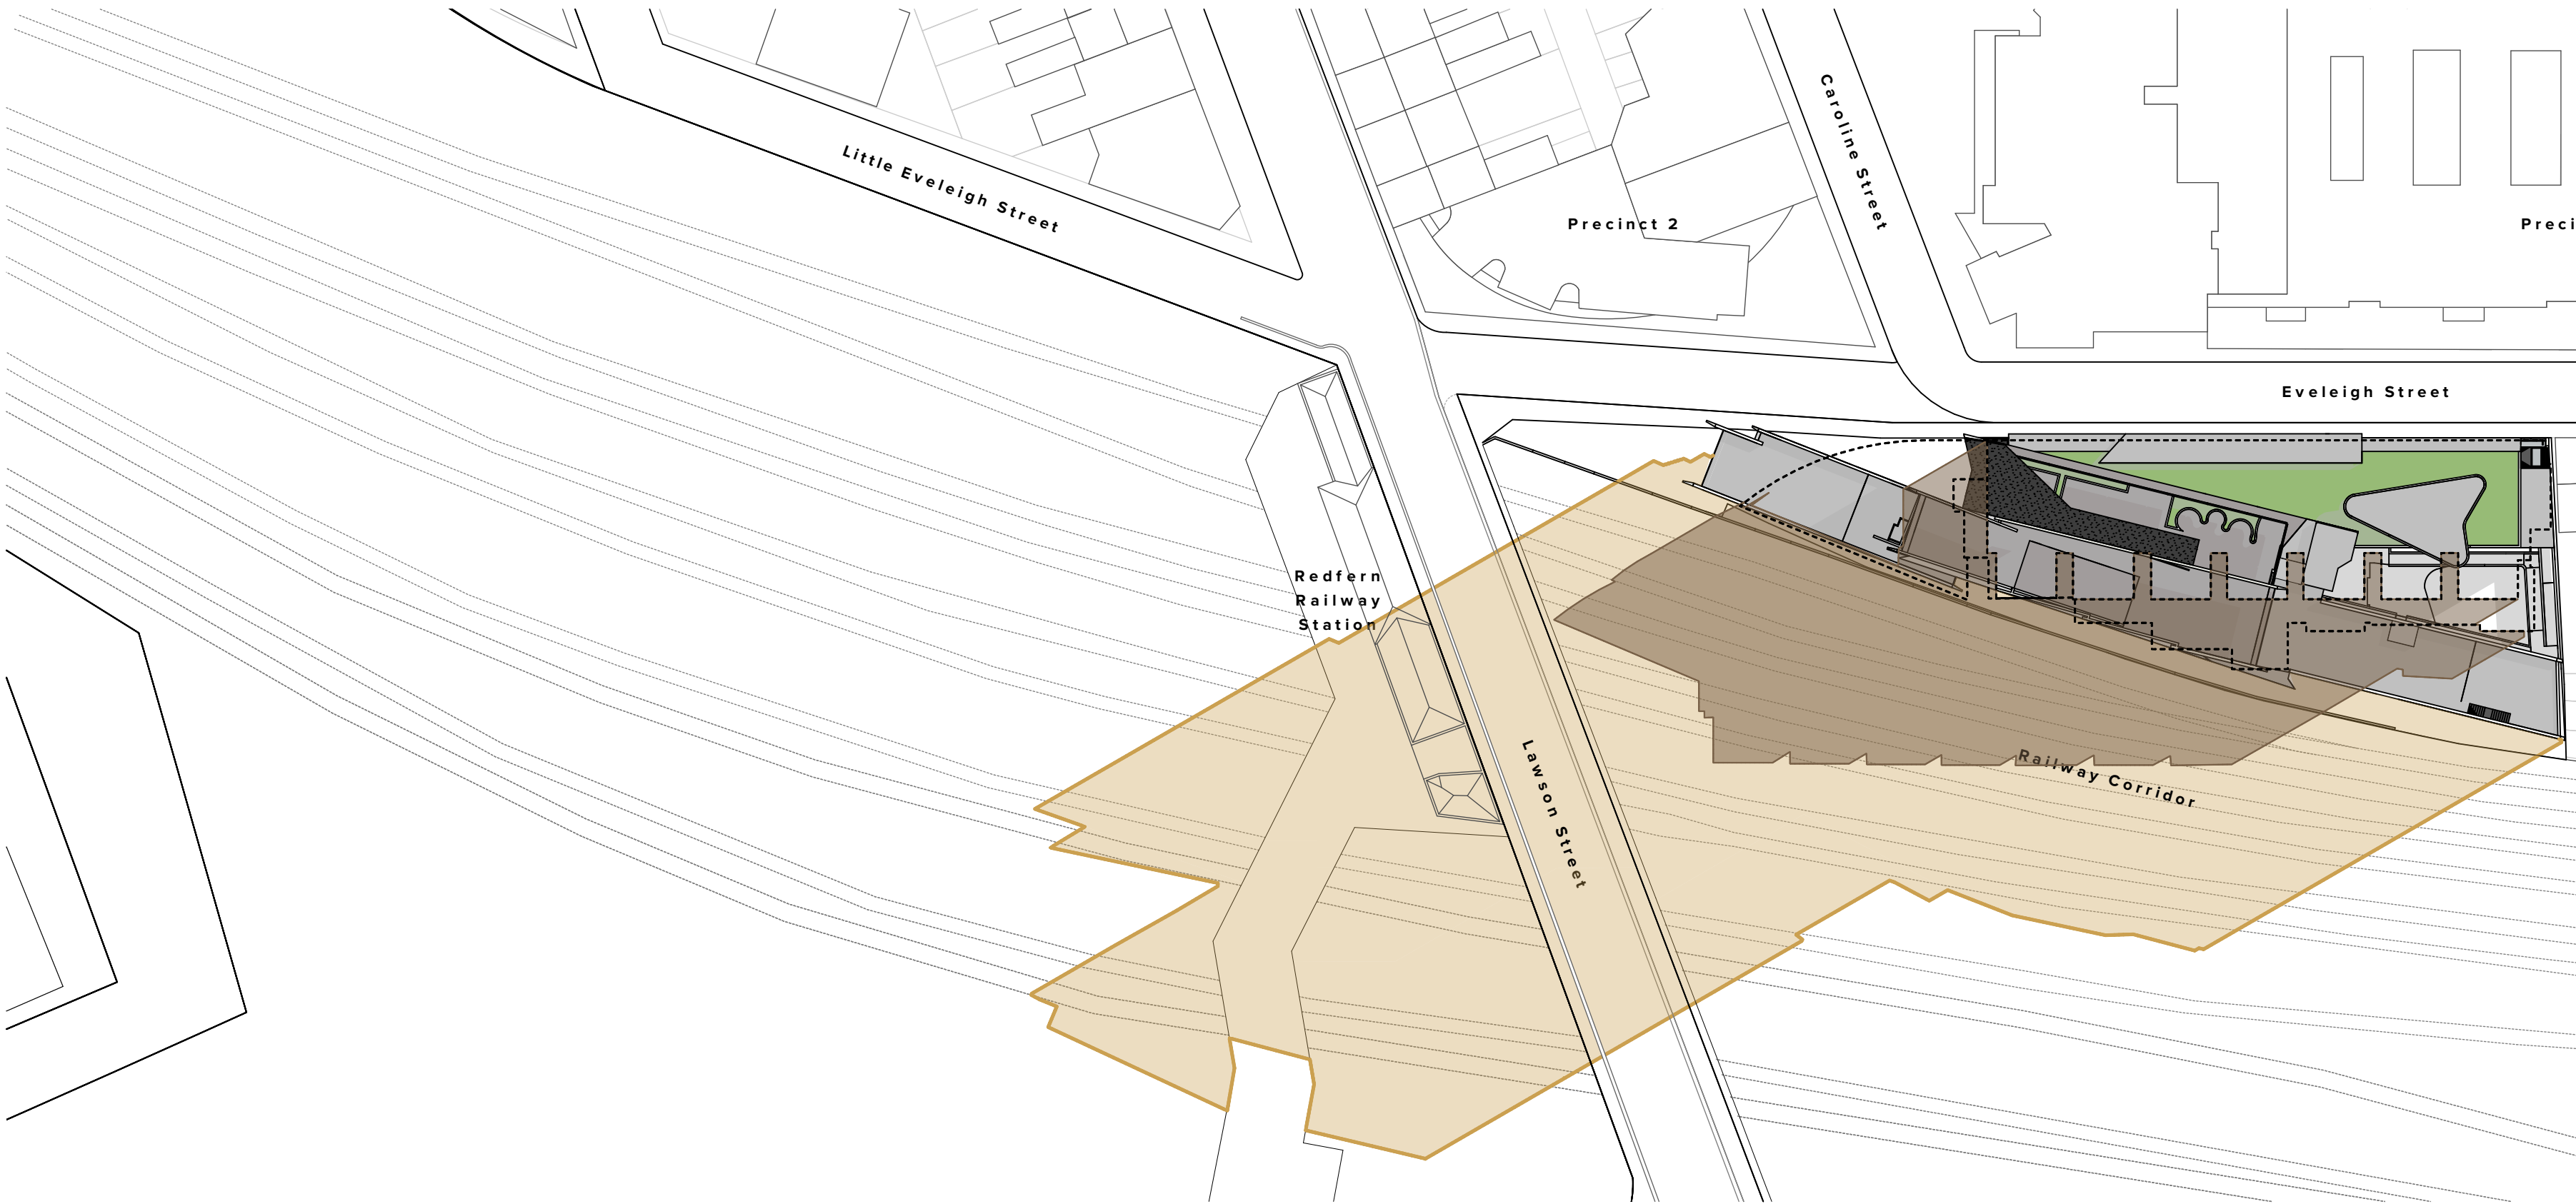

Winter Solstice_12pm

- Legend
- Proposed building envelope shadow

Extend of shadow - proposed development
- Approved 8-Storey building envelope shadow
-
- Extend of shadow - approved 8-Storey building

Approved 8-Storey building envelope

NOTES
THIS DRAWING IS COPYRIGHT © OF TURNER. NO REPRODUCTION WITHOUT PERMISSION. UNLESS NOTED OTHERWISE THIS DRAWING IS NOT FOR CONSTRUCTION. ALL DIMENSIONS AND LEVELS ARE TO BE CHECKED ON SITE PRIOR TO THE COMMENCEMENT OF WORK. INFORM TURNER OF ANY DISCREPANCIES FOR CLARIFICATION BEFORE PROCEEDING WITH WORK. DRAWINGS ARE NOT TO BE SCALED. USE ONLY FIGURED DIMENSIONS. REFER TO CONSULTANT DOCUMENTATION FOR FURTHER INFORMATION.

CLIENT
Aboriginal Housing Company
83-123 Eveleigh Street Redfern NSW 2016 Australia

DLCS Quality Endorsed Company ISO 9001:2015, Registration Number 20476
Notified Architect Nicholas Turner 6055, ABN 96 594 034 811

Rev	Date	Approved by	Revision Notes
R	07/06/17	DS	Issue for DA Submission - DRP
S	09/06/17	DS	Issue for DA Submission - DoP
T	12/12/17	DS	Issue for Information
U	19/04/18	DS	Amended DA Submission - DoP
V	04/09/18	DS	Additional Information to DoP

Project Title
Col James - Student Accommodation
83-123 Eveleigh Street Redfern NSW 2016 Australia

Drawing Title
Shadow Diagrams
Shadow Diagram Plans_11am & 12pm

Scale	Project No.	Drawn by	North
NTS	16107	CB	
Status	Dwg No.	Rev	
Development Application	DA-851-020	V	

TURNER

Level 7 ONE Oxford Street
Darlinghurst NSW 2010
AUSTRALIA

T +61 2 8668 0000
F +61 2 8668 0088
turnerstudio.com.au



Winter Solstice_1pm

Legend

- Proposed building envelope shadow
- Approved 8-Storey building envelope shadow
- Approved 8-Storey building envelope
- Extend of shadow - proposed development
- Extend of shadow - approved 8-Storey building



Winter Solstice_2pm

NOTES
THIS DRAWING IS COPYRIGHT © OF TURNER. NO REPRODUCTION WITHOUT PERMISSION. UNLESS NOTED OTHERWISE THIS DRAWING IS NOT FOR CONSTRUCTION. ALL DIMENSIONS AND LEVELS ARE TO BE CHECKED ON SITE PRIOR TO THE COMMENCEMENT OF WORK. REPORT TURNER OF ANY DISCREPANCIES FOR CLARIFICATION BEFORE PROCEEDING WITH WORK. DRAWINGS ARE NOT TO BE SCALED. USE ONLY FIGURED DIMENSIONS. REFER TO CONSULTANT DOCUMENTATION FOR FURTHER INFORMATION.

CLIENT
Aboriginal Housing Company
83-123 Eveleigh Street Redfern NSW 2016 Australia

Rev	Date	Approved by	Revision Notes
R	07/06/17	DS	Issue for DA Submission - DRP
S	09/06/17	DS	Issue for DA Submission - DoP
T	12/12/17	DS	Issue for Information
U	19/04/18	DS	Amended DA Submission - DoP
V	04/09/18	DS	Additional Information to DoP

Project Title
Col James - Student Accommodation
83-123 Eveleigh Street Redfern NSW 2016 Australia

Drawing Title
Shadow Diagrams
Shadow Diagram Plans_1pm & 2pm

Scale	Project No.	Drawn by	North
NTS	16107	CB	
Status	Dwg No.	Rev	
Development Application	DA-851-030	V	

TURNER

Level 7 ONE Oxford Street
Darlinghurst NSW 2010
AUSTRALIA

T +61 2 8568 0000
F +61 2 8568 0088
turnerstudio.com.au



Winter Solstice_3pm

- Legend
- Proposed building envelope shadow

Extend of shadow - proposed development
- Approved 8-Storey building envelope shadow
-
- Extend of shadow - approved 8-Storey building

Approved 8-Storey building envelope

NOTES
THIS DRAWING IS COPYRIGHT © OF TURNER. NO REPRODUCTION WITHOUT PERMISSION. UNLESS NOTED OTHERWISE THIS DRAWING IS NOT FOR CONSTRUCTION. ALL DIMENSIONS AND LEVELS ARE TO BE CHECKED ON SITE PRIOR TO THE COMMENCEMENT OF WORK. INFORM TURNER OF ANY DISCREPANCIES FOR CLARIFICATION BEFORE PROCEEDING WITH WORK. DRAWINGS ARE NOT TO BE SCALED. USE ONLY FIGURED DIMENSIONS. REFER TO CONSULTANT DOCUMENTATION FOR FURTHER INFORMATION.

CLIENT
Aboriginal Housing Company
83-123 Eveleigh Street Redfern NSW 2016 Australia

DLCS Quality Endorsment Company ISO 9001:2015, Registration Number 20476
Notified Address: Nicholas Turner 6055, APRN 99 594 094 811

Rev	Date	Approved by	Revision Notes
R	07/06/17	DS	Issue for DA Submission - DRP
S	09/06/17	DS	Issue for DA Submission - DoP
T	12/12/17	DS	Issue for Information
U	19/04/18	DS	Amended DA Submission - DoP
V	04/09/18	DS	Additional information to DoP

Project Title
Col James - Student Accommodation
83-123 Eveleigh Street Redfern NSW 2016 Australia

Drawing Title
Shadow Diagrams
Shadow Diagram Plans_3pm

Scale	Project No.	Drawn by	North
NTS	16107	CB	
Status	Dwg No.	Rev	
Development Application	DA-851-040	V	

TURNER

Level 7 ONE Oxford Street
Durrington NSW 2010
AUSTRALIA

T +61 2 8668 0000
F +61 2 8668 0088
turnerstudio.com.au