

BEECHWORTH ROAD



MAYFIELD ROAD

NEALE APARTMENTS. ANON RD
SEPPS3. DOP PLANNING LAYOUT
COMPAED WITH NEALE
PROPERTY BOUNDARIES
PETER SAUNDERS ARCHITECTS © 2003

AKILLA ROAD

AVON ROAD

PLC
GROUNDS

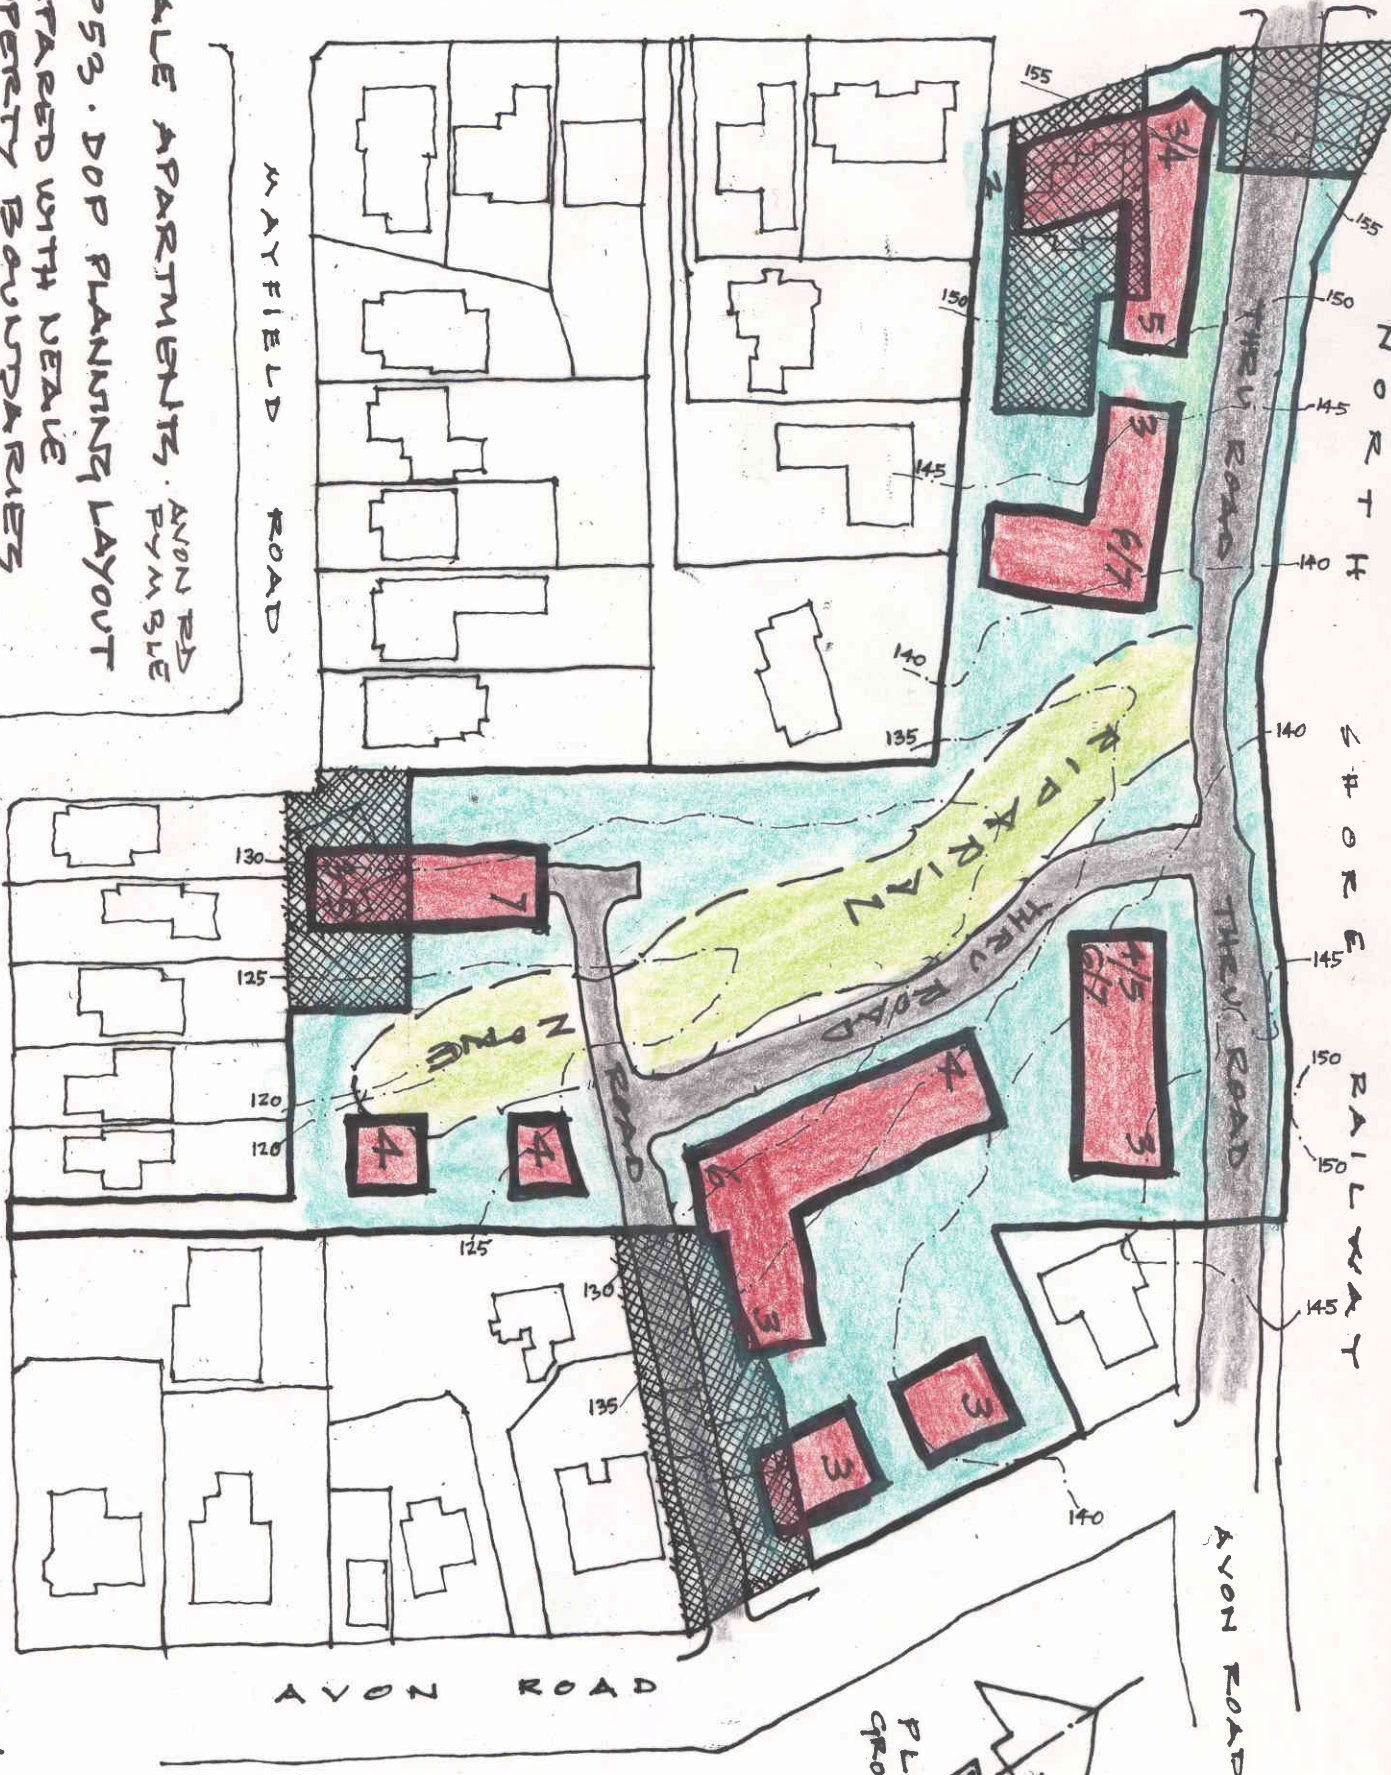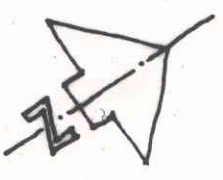

2804/sk2