

NO.	DESCRIPTION	DATE
1	1. CHECK DIMENSIONS ON SITE	08/08/20

STRUCTURAL ENGINEER

CIVIL ENGINEER
TAYLOR THOMSON WHITTING (NSW)

TRAFFIC ENGINEER
TRANSPORT AND TRAFFIC
PLANNING ASSOCIATES

LANDSCAPE ARCHITECT
SITE IMAGE

HERITAGE CONSULTANT
GODDEN MACDONALD LOGAN

76 George Street, Redfern NSW 2015

24 - 26 Broken Street, Alexandria NSW 2015

24 - 26 Broken Street, Alexandria NSW 2015

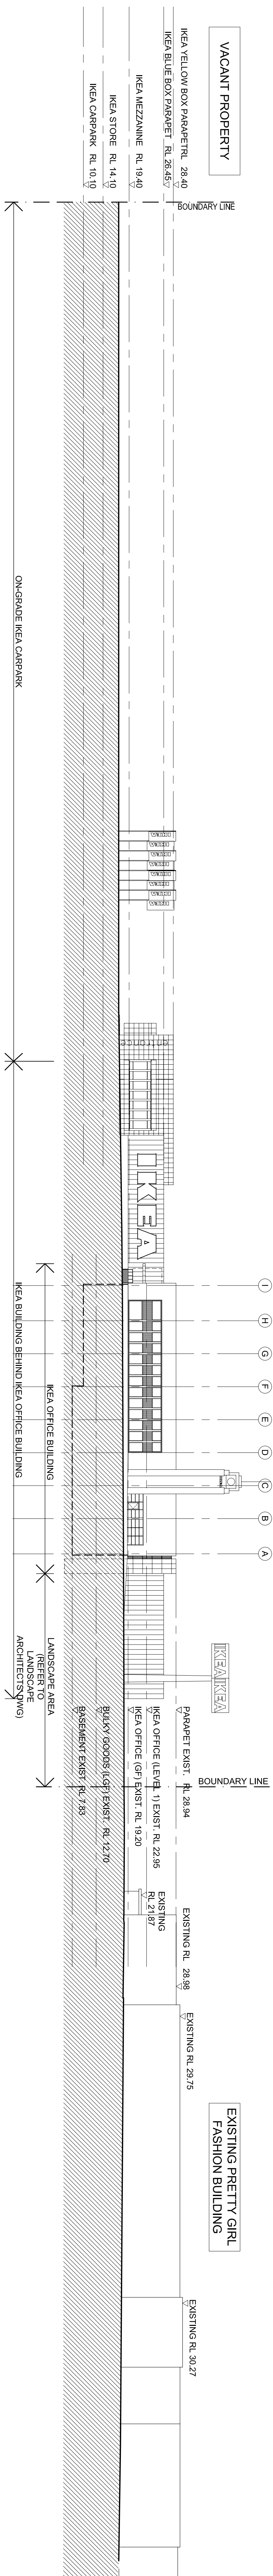


1 WEST ELEVATION

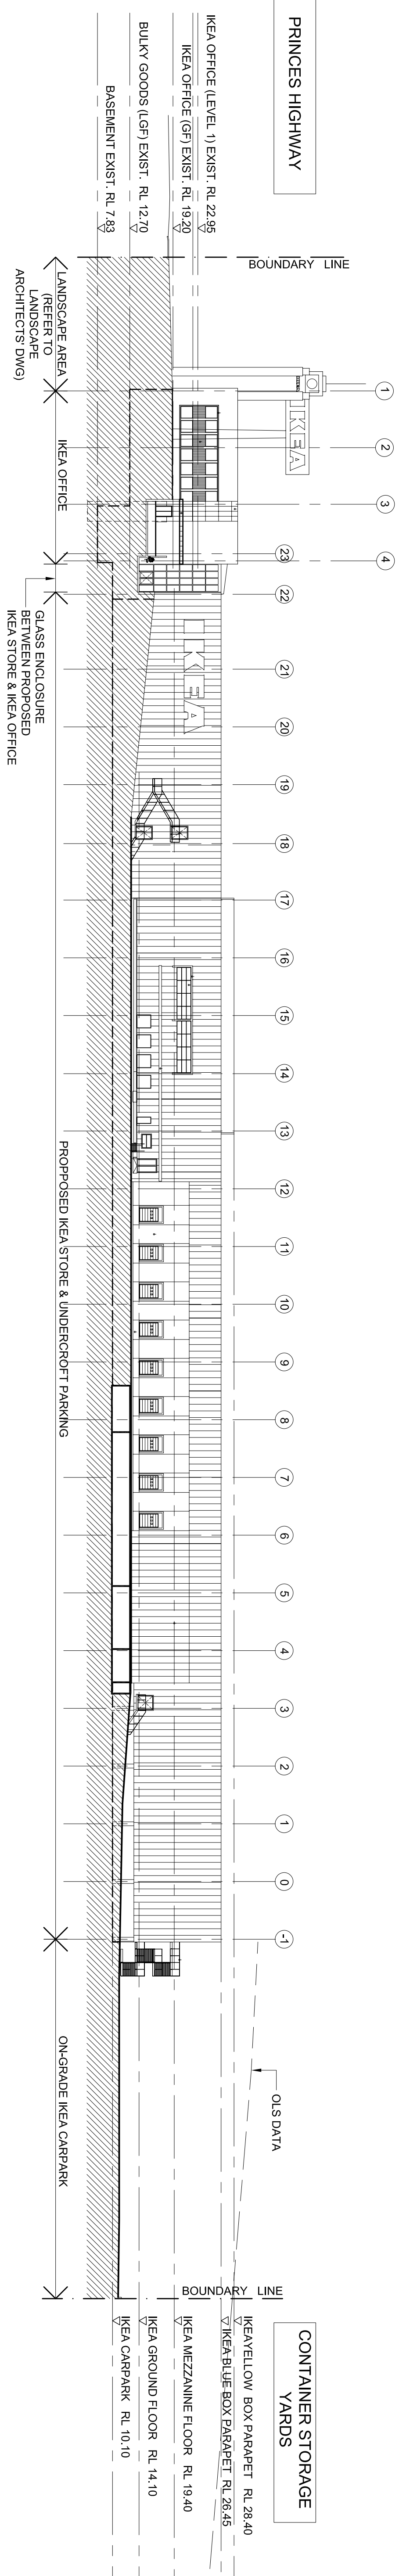

2 SOUTH ELEVATION

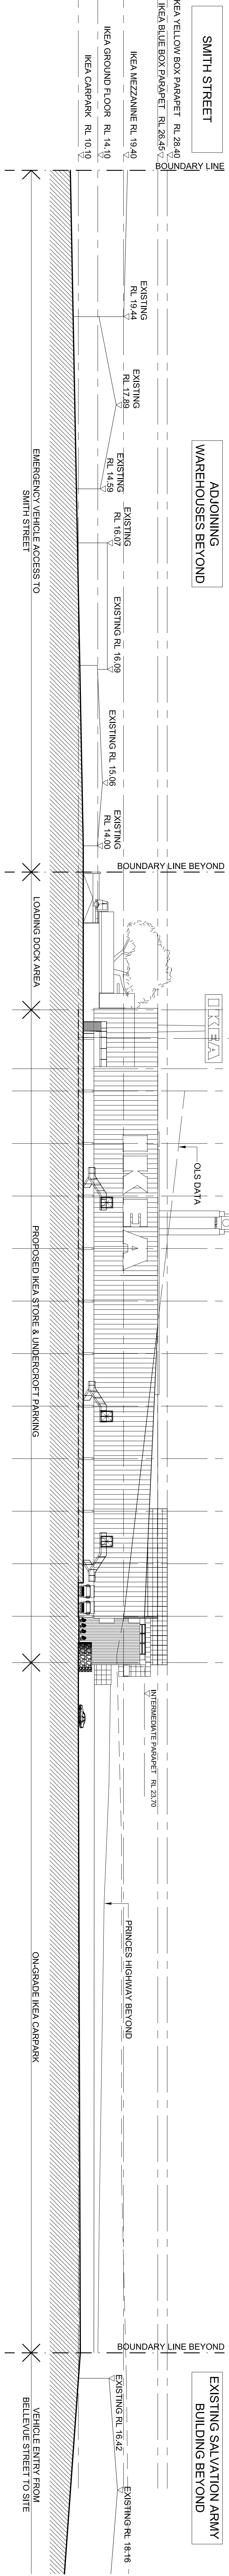

3 EAST ELEVATION

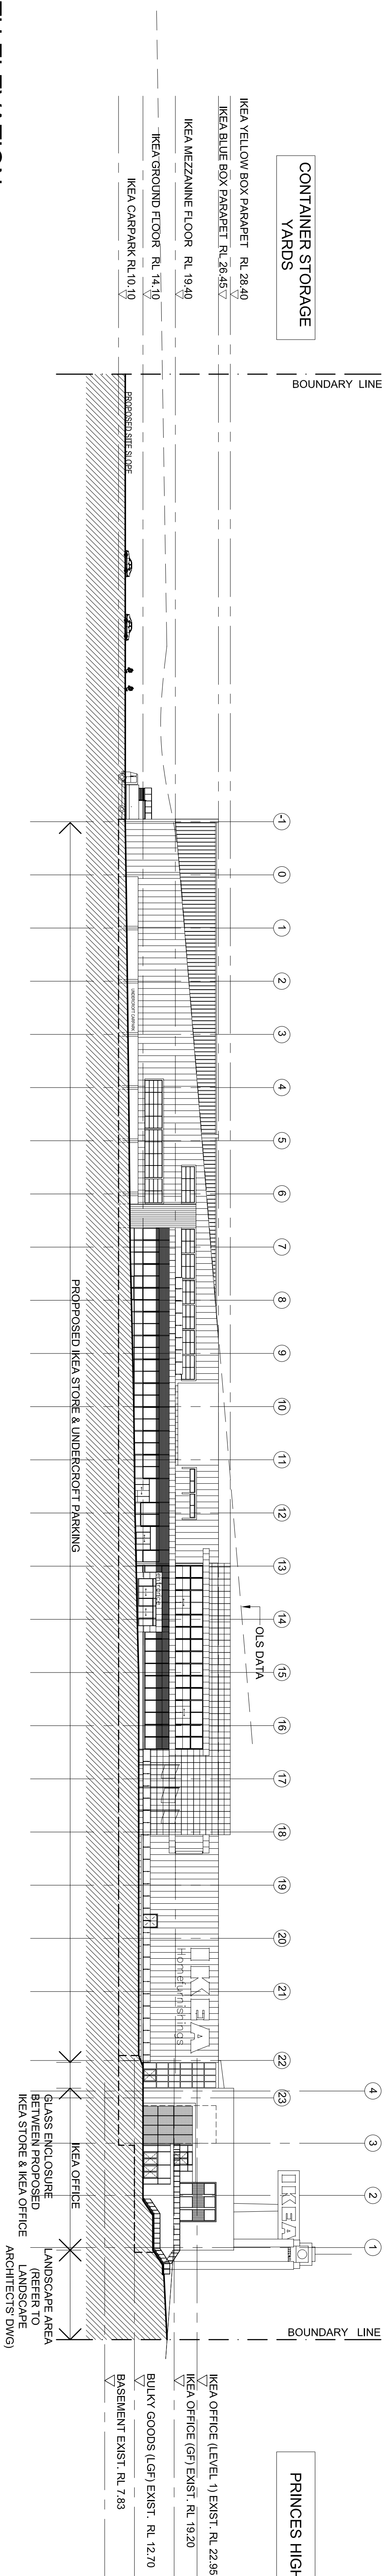

4 NORTH ELEVATION

ISSUE FOR PART 3A APPLICATION

FOR MORE DETAIL REFER DWG DA-203 AND DA-204

DATE	BY	CHKD
15/09/20	AP/AM	JW/AM
07C	DA-201	G

OVERALL SITE ELEVATIONS

TEMPE IKEA PRINCESS HIGHWAY TEMPE, SYDNEY

VALAD PROPERTY GROUP

KIRKIN BAYLEY

VERUS TAXI & BRTAL

15/09/20

15/09/20

15/09/20