














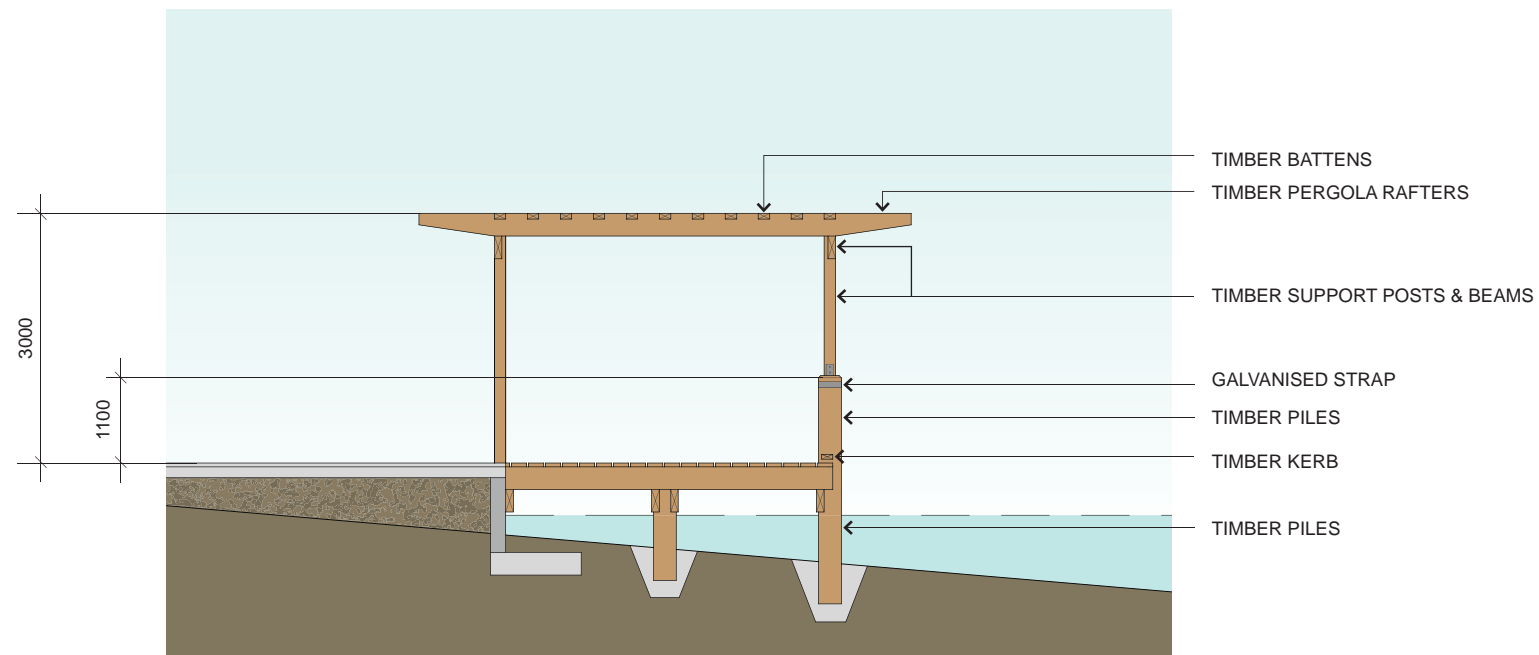


	BOTANICAL NAME	COMMON NAME
	<b>LARGE TREES (15-25m high, 8-12m wide)</b>	
	Acmena smithii	Lilly Pilly
	Allocasuarina torulosa	Forest Oak
	Archontophoenix cunninghamiana	Bangalow Palm
	Casuarina glauca	Swamp Oak
	<b>MEDIUM TREES (8-12m high, 5-8m wide)</b>	
	Melaleuca quinquenervia	Broad Leaved Paperbark
	Podocarpus elatus	Plum Pine
	Allocasuarina torulosa	Forest Oak
	Casuarina glauca	Swamp Oak
	Glochidion ferdinandi	Cheese Tree
	Waterhousia floribunda	Weeping Lillypilly
	Cupaniopsis anacardioides	Tuckeroo
	Banksia serrata	Old Man Banksia
	Livistona australis	Cabbage Tree Palm
	<b>SMALL TREES (3-5m high, 2-5m wide)</b>	
	Callistemon salignus	Willow Bottlebrush
	Leptospermum laevigatum	Coastal Teatree
	Melaleuca ericifolia	Swamp Paperbark
	Melaluca nodosa	Ball Honey Myrtle
	Melaluvca thymifolia	Thyme Honey Myrtle
	Melaleuca linariifolia	Snow in Summer
	Banksia robur	Swamp Banksia
	Lagerstroemia indica	Crepe Myrtle
	Polyscias murrayi	Pencil Cedar


	BOTANICAL NAME	COMMON NAME
	<b>SCREEN PLANTING (1.5-2.5m high)</b>	
	Syzygium “Aussie Boomer”	Lillypilly
	Austromyrtus inophloia “Blushing Beauty”	Thready-Barked Myrtle
	Westringia fruticosa	Coastal Rosemary
	<b>MASS PLANTING (0.6-1.2m high)</b>	
	Dianella caerulea	Blue Flax Lilly
	Dianella “Breeze”	Flax Lilly
	Dianella “Cassa Blue”	Flax Lilly
	Lomandra Longifolia	Mat Rush
	Poa labillardieri “Eskdale”	
	Pennisetum alopecuroides “Nafray”	
	Themida australis	Kangaroo Grass
	Hardenbergia violacea	Violet Wanderer
	Hibbertia scandens	Golden Guinea Flower
	<b>MACROPHYTES</b>	
	Baumea articulata	Jointed Tivig Rush
	Eleocharis acuta	Common Spike Rush
	Gahnia sieberana	Red Fruited Saw Sedge
	Isolepsis nodosa	Knobby Club rush
	Juncus usitatus	Common Rush
	Schoenoplectus validus	River Club Sedge

	PATHS, FENCES & BOARDWALK DETAILS
	Concrete Cycleway (2.4m min. concrete)
	Concrete Footway (1.5m min. various textures)
	Timber Boardwalk (width varies) refer to Typical Boardwalk section R.C. -23
	Handrails refer to Typical Boardwalk Section R.C. -23
	Picket fences - painted treated pine 1.2m high


	AMENITIES	BRAND	
	Children's play equipment	Omnitech Play System, “Corro”. To AS 4685.1-2004	
	Soft fall rubber safety surfaces	Aero Super Saver. To AS 4685.1-2004	
	Playground shade structure	Shade ‘N Net metal framed shade structure	
	Seating & rubbish bins		
	Barbeque area	Custom	Refer to R.C. -24 for further detail.






**SECTION A<sub>1</sub>**


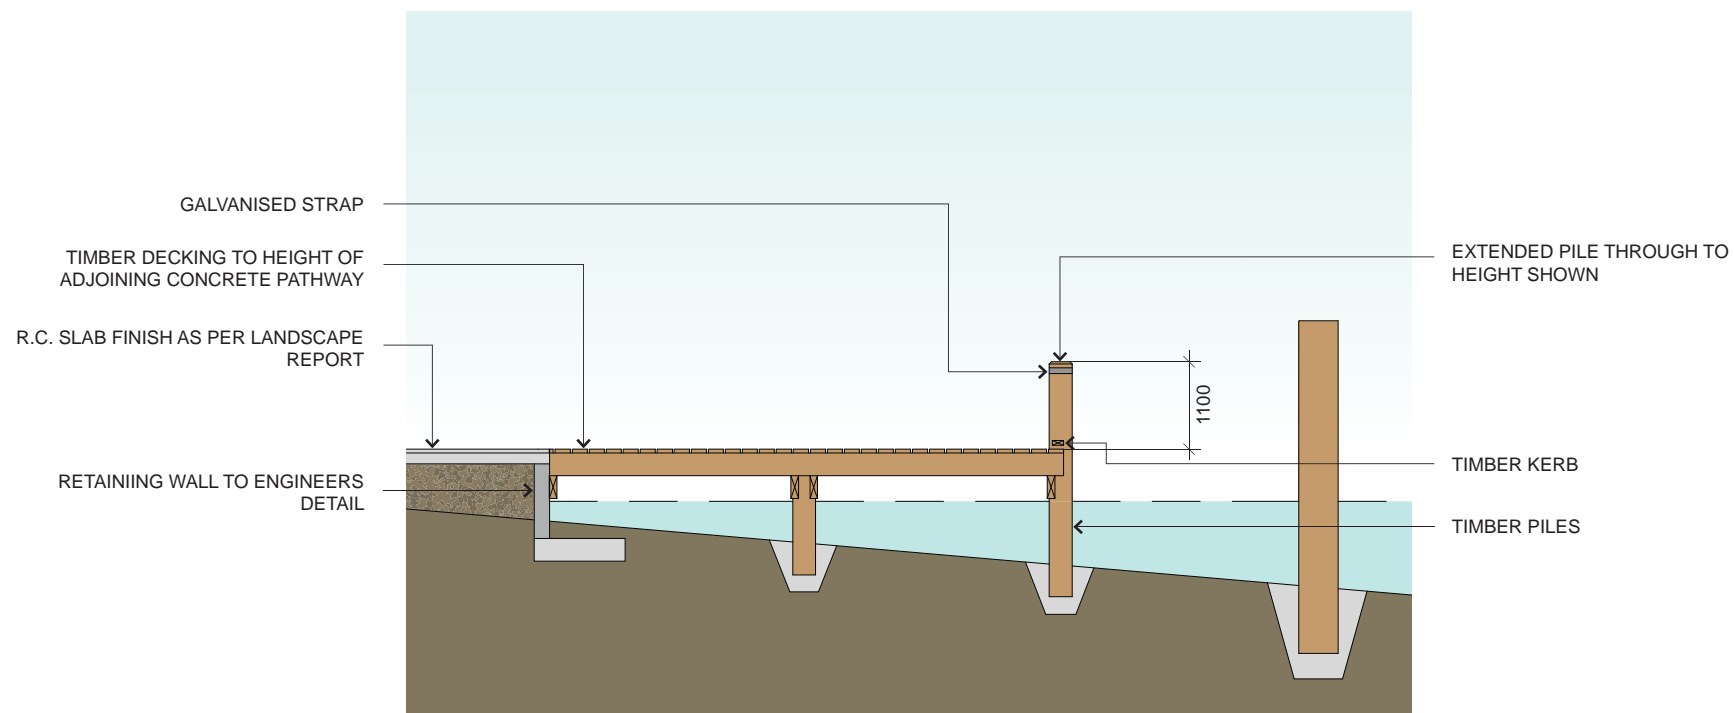


**SECTION B<sub>1</sub>**

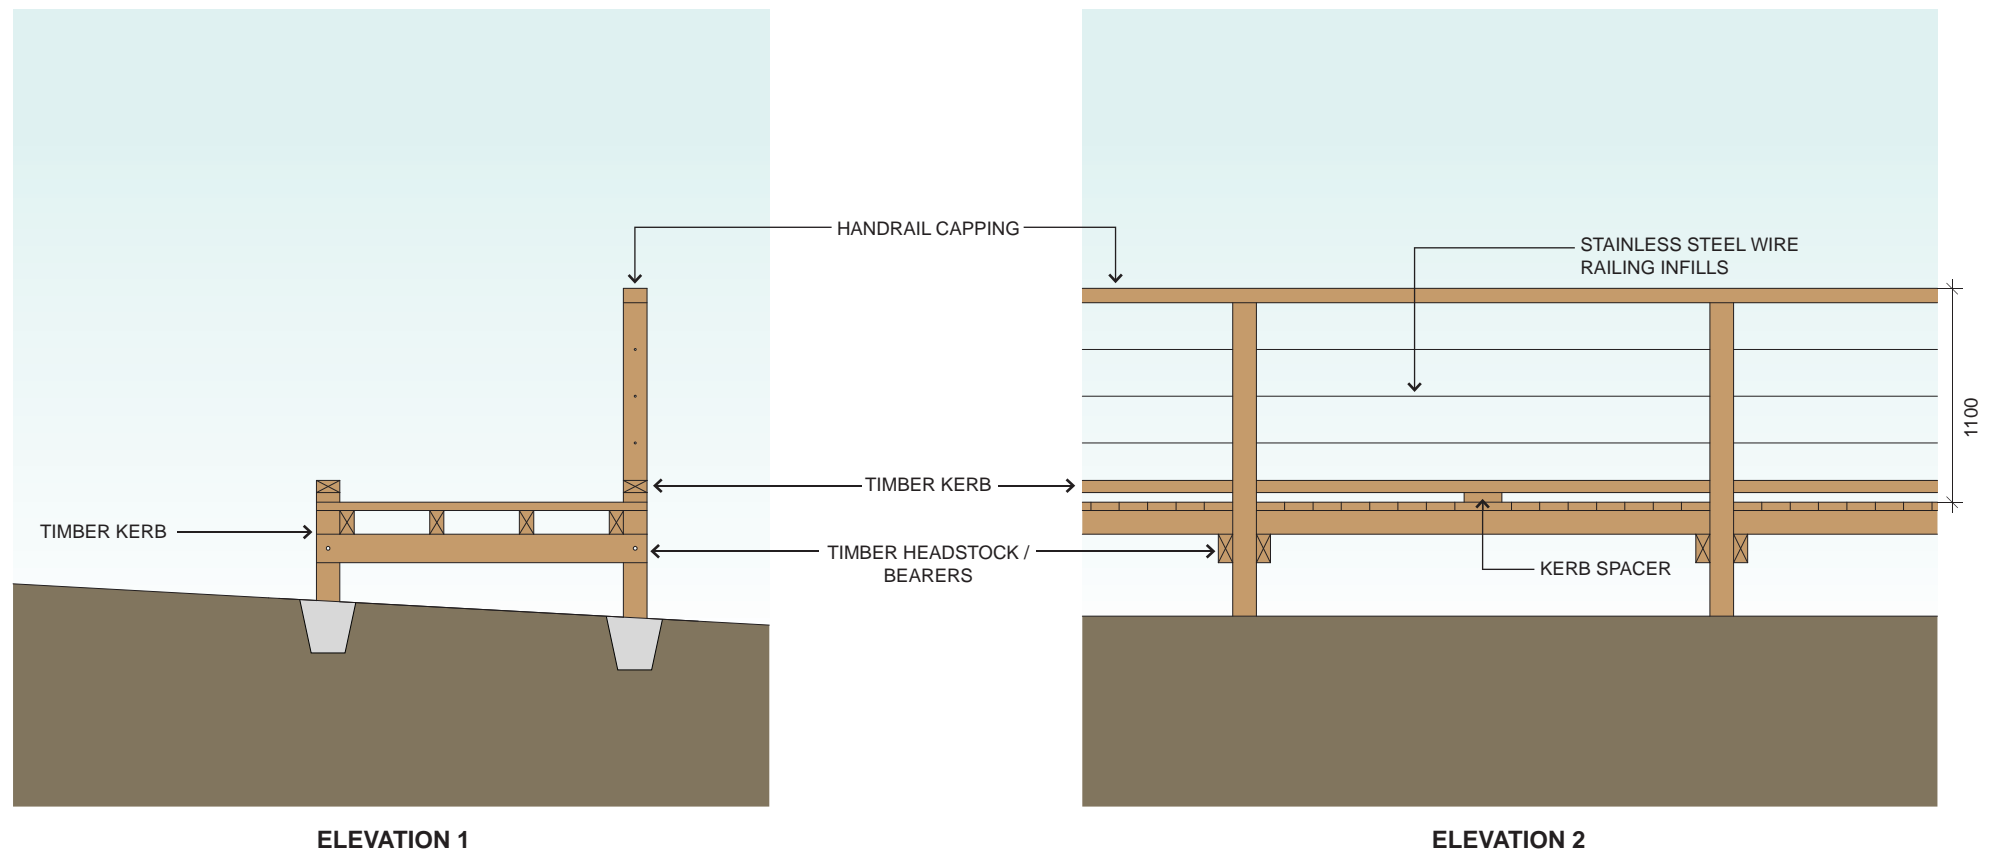


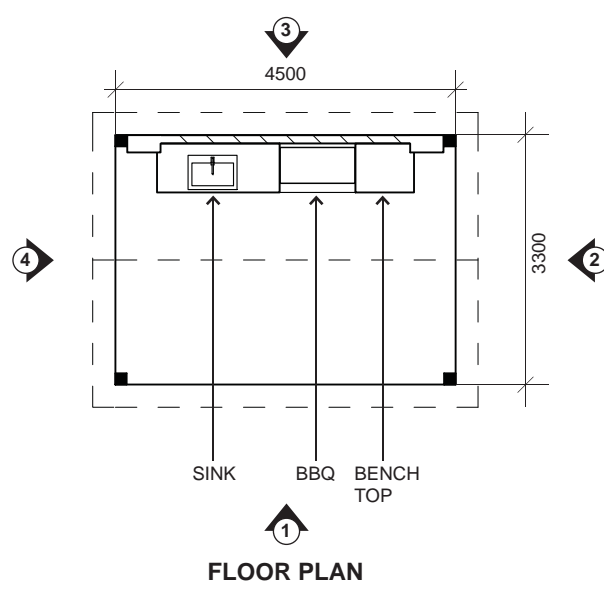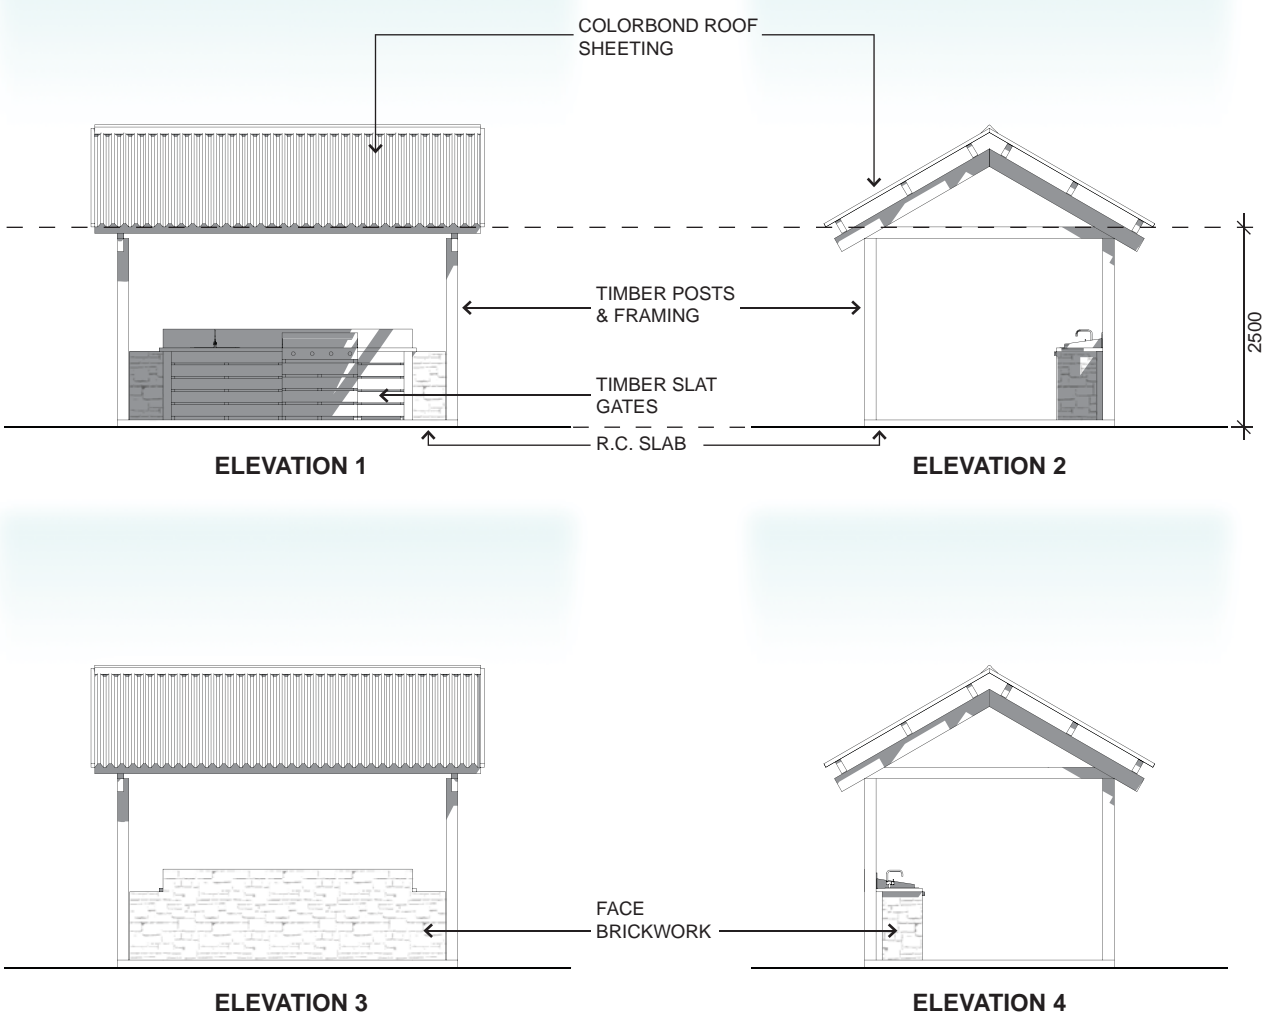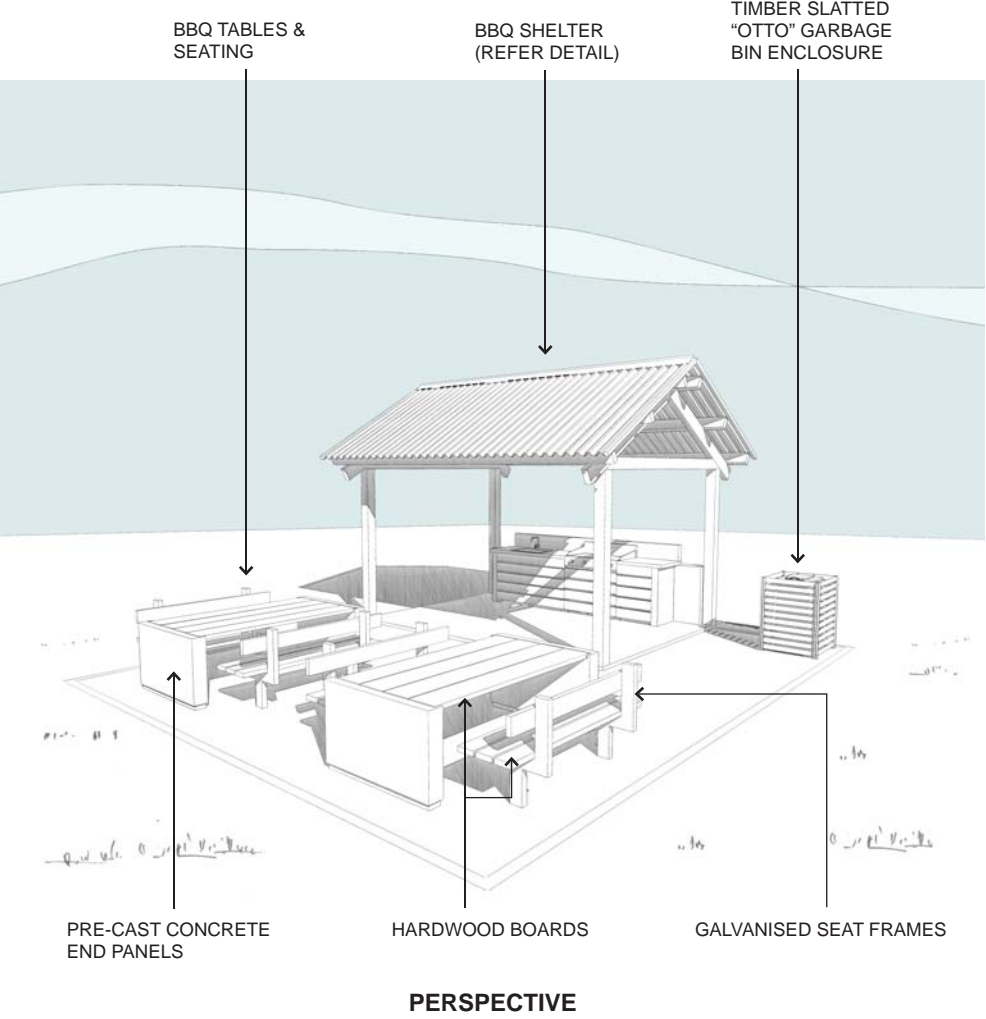


**TYPICAL BBQ SHELTER**

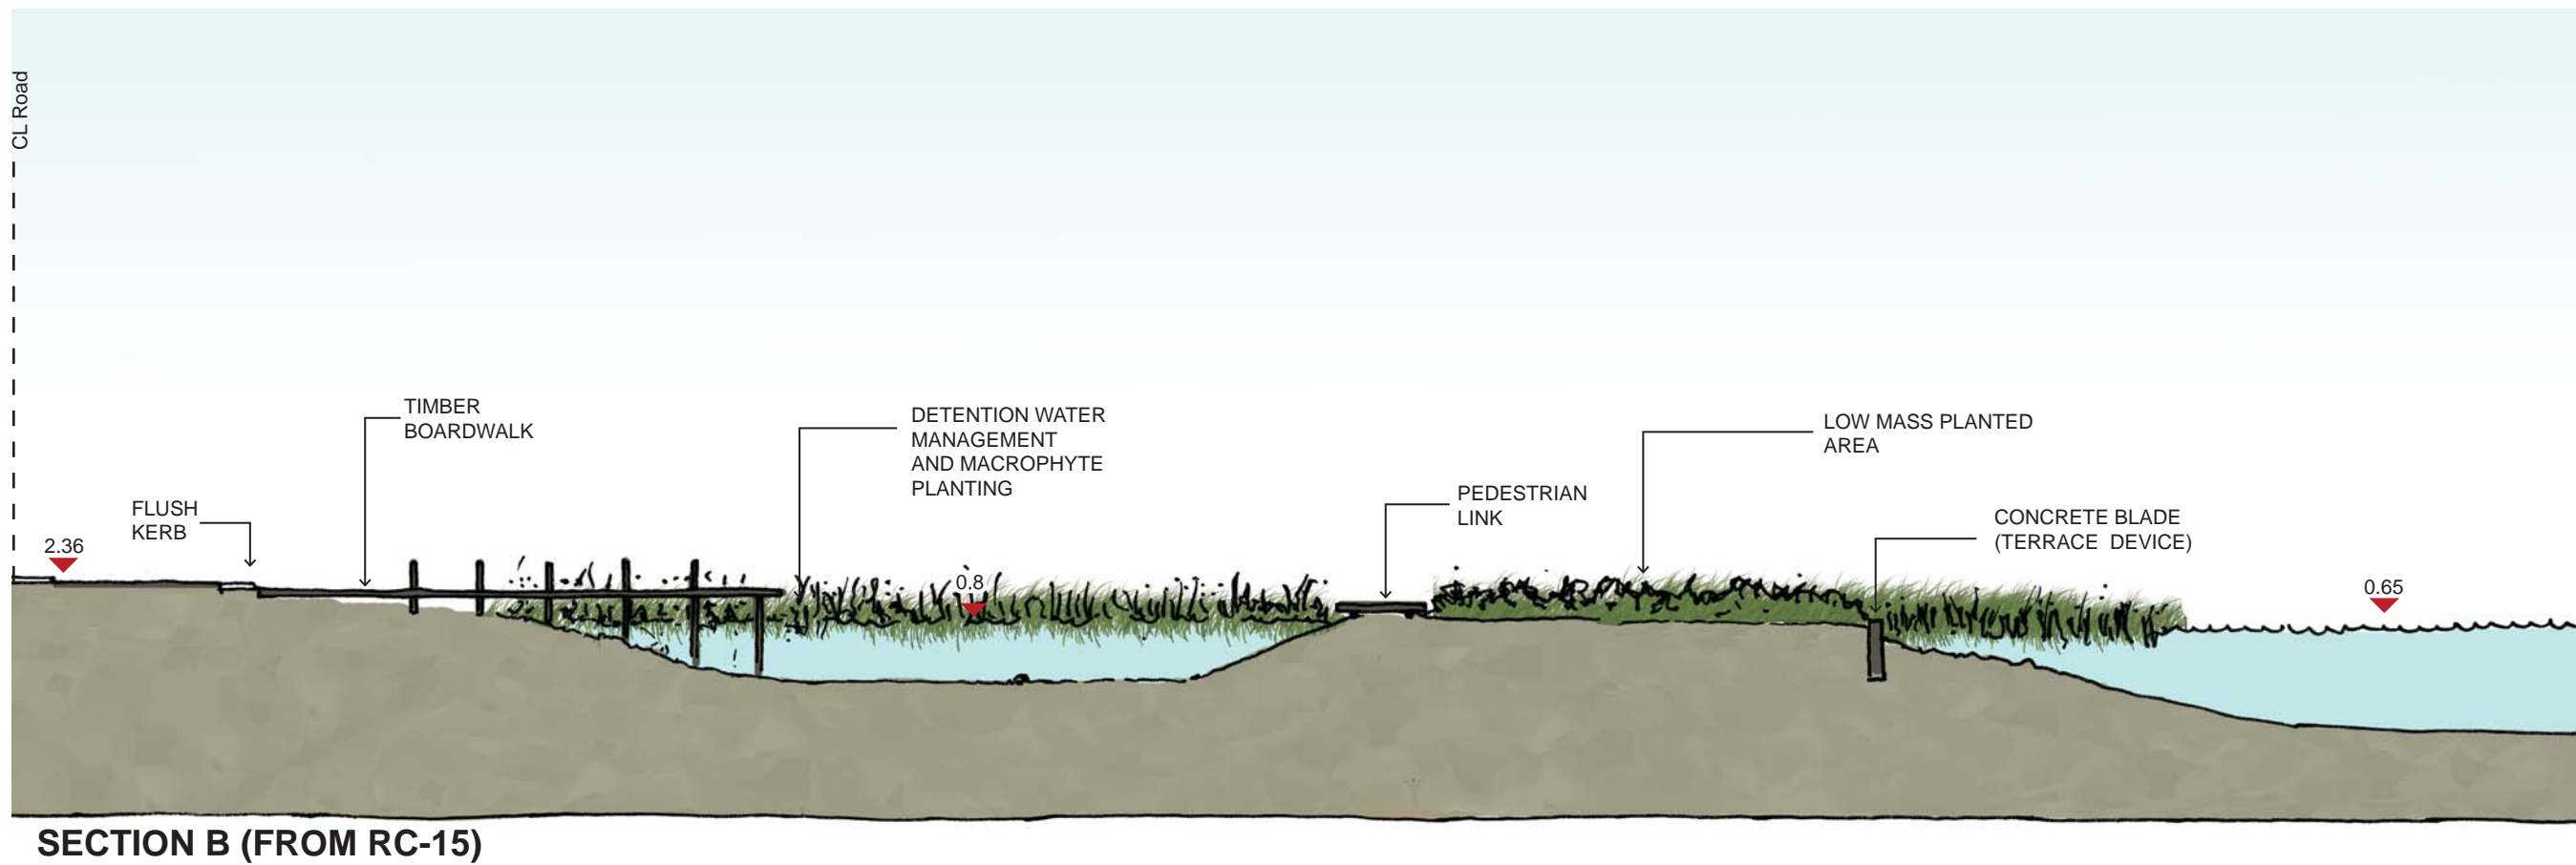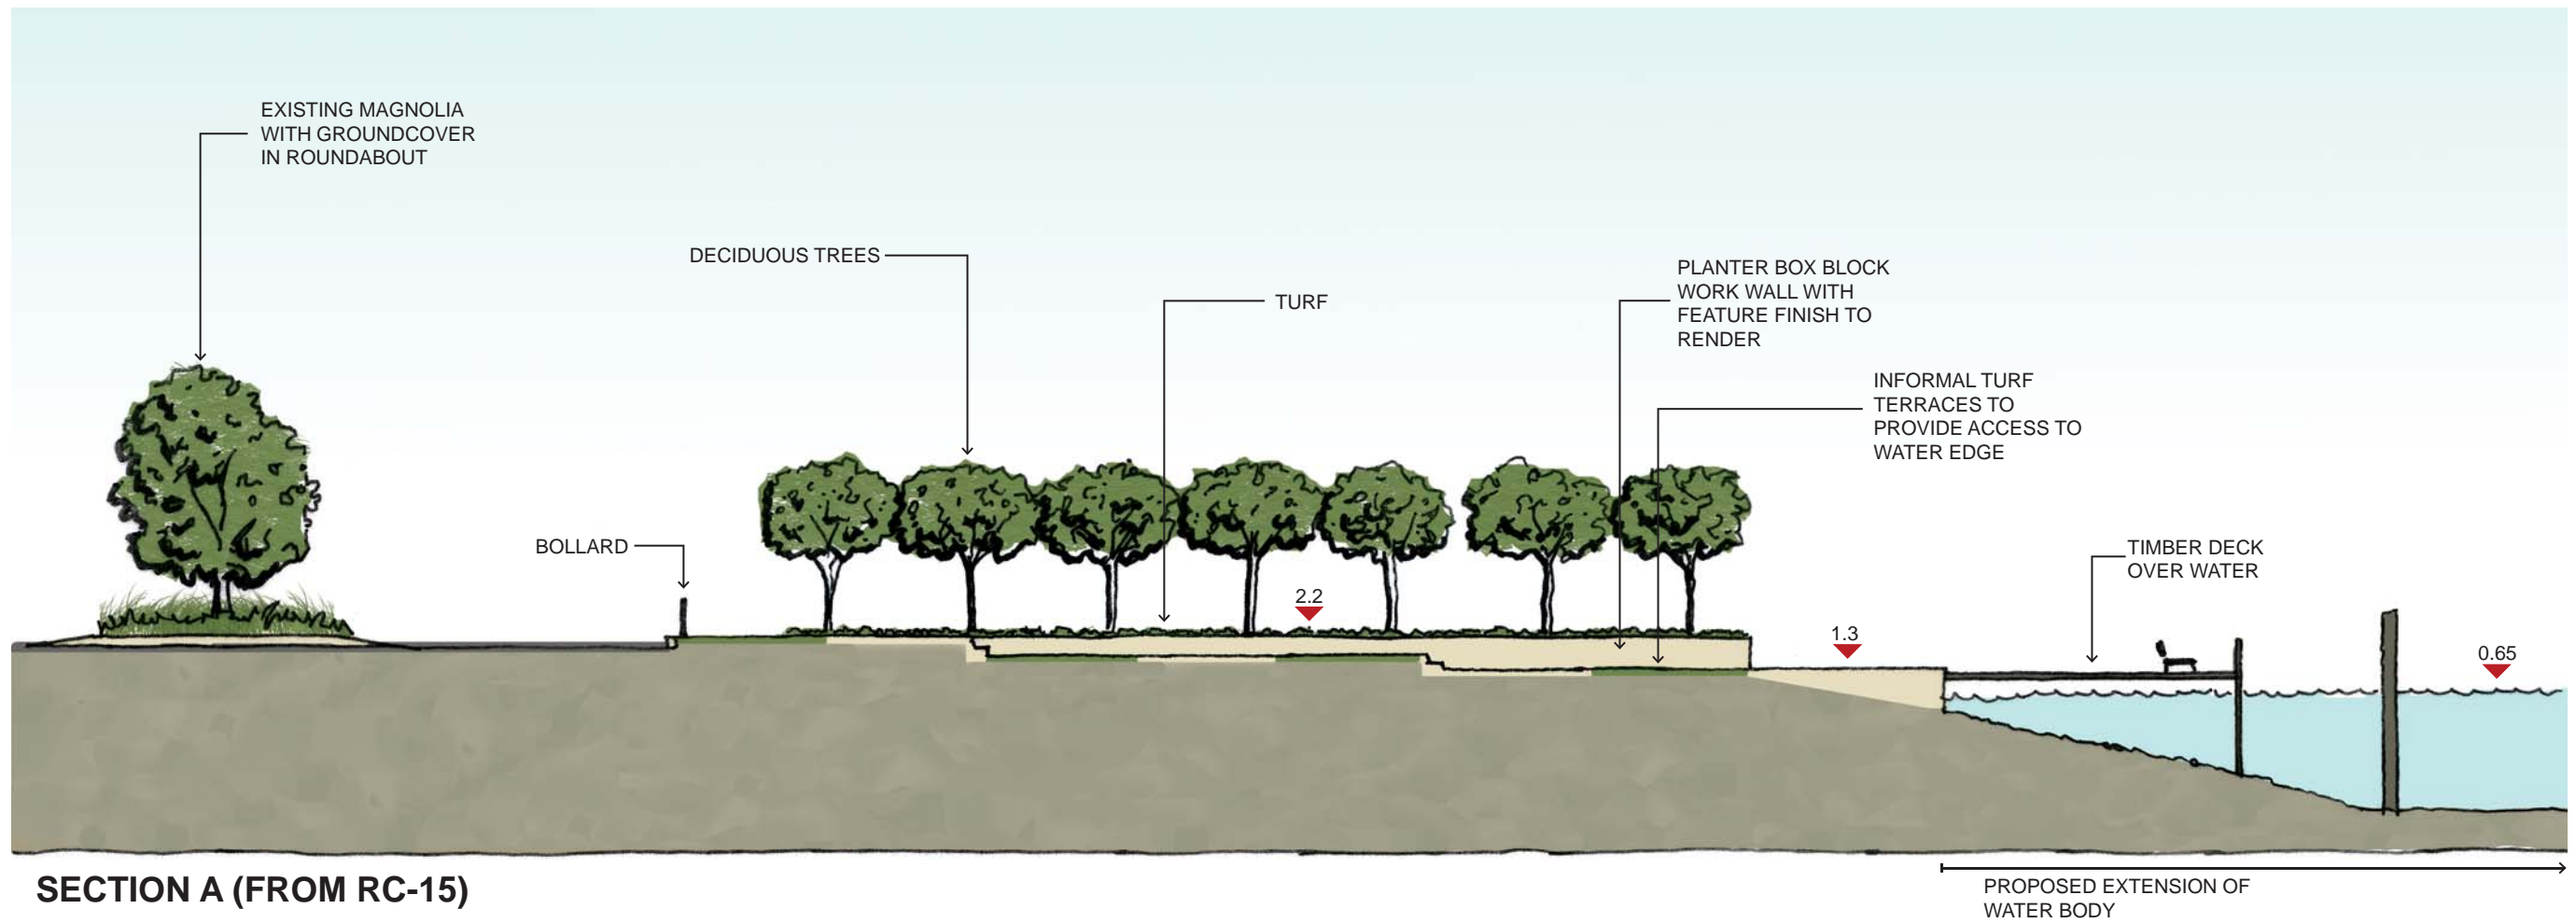




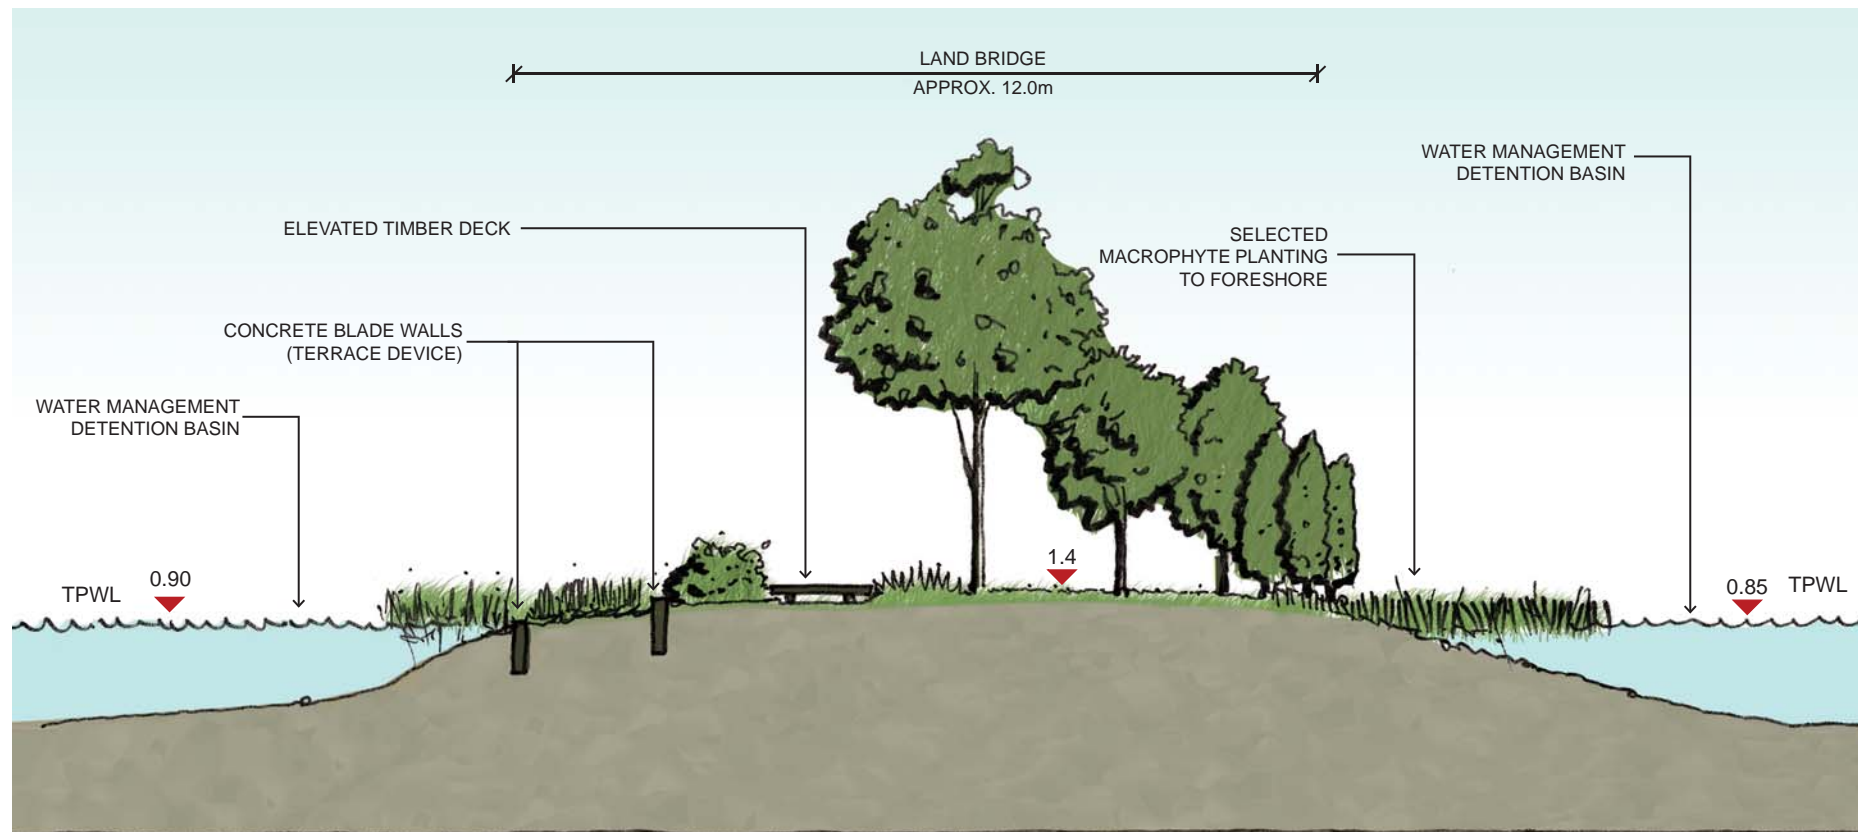

SECTION C (FROM RC-15)




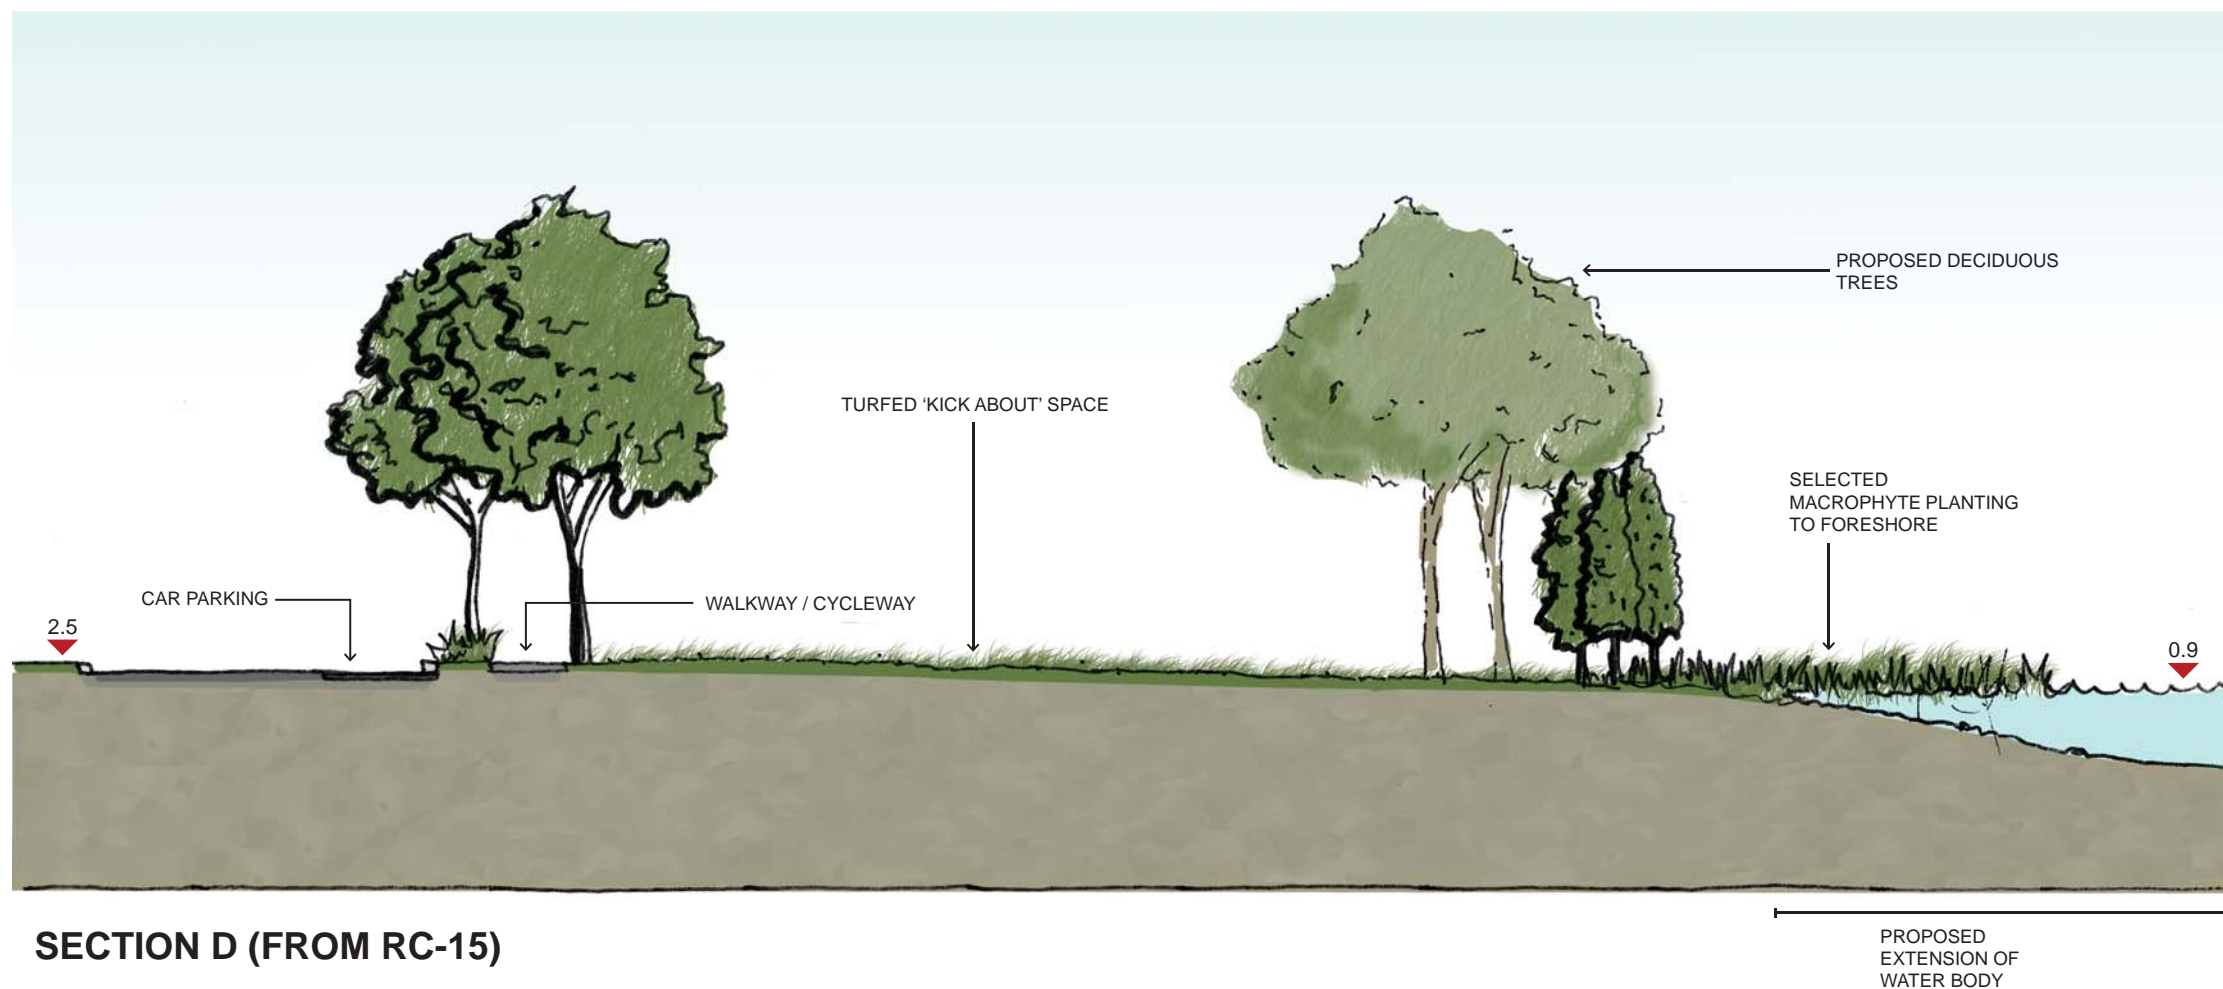


SECTION D (FROM RC-15)

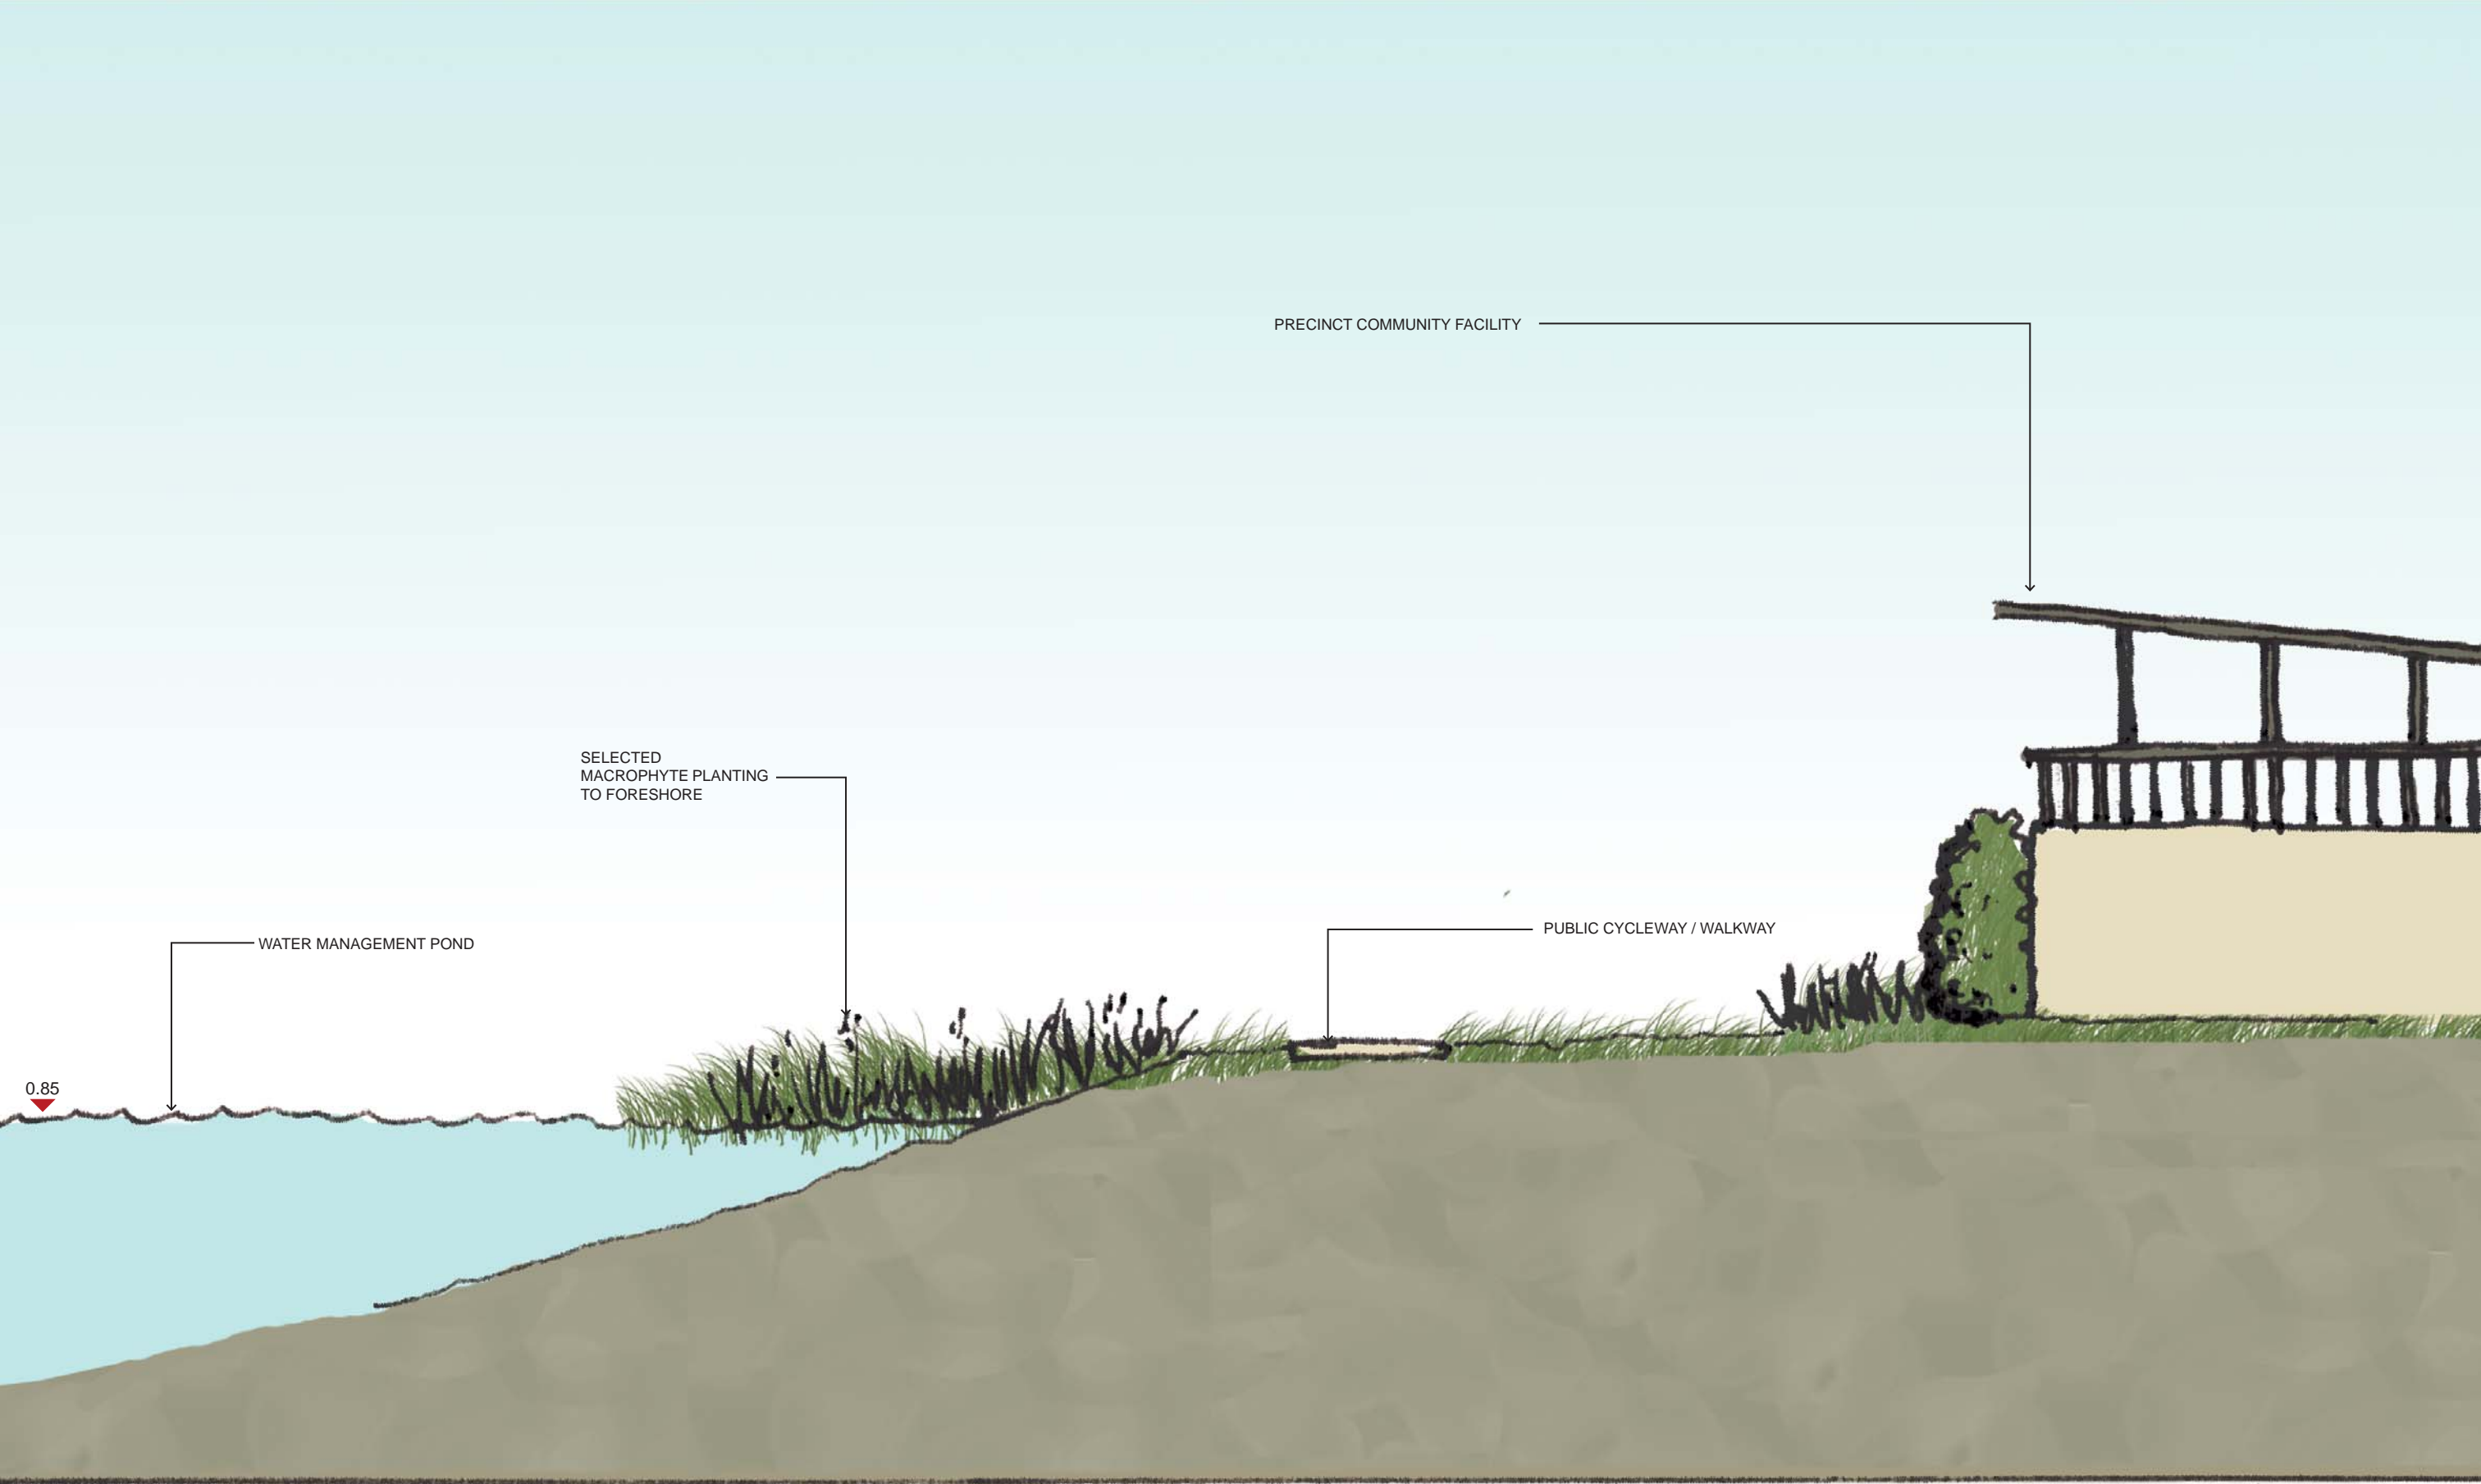

SECTION E (FROM RC-15)



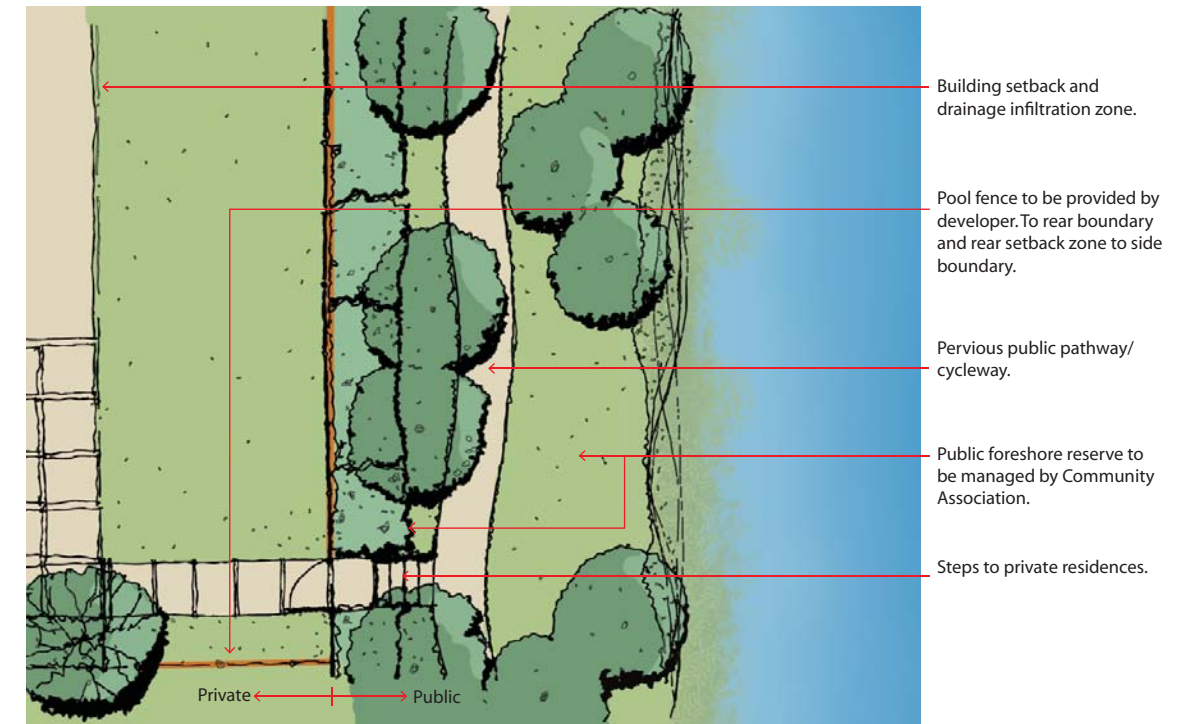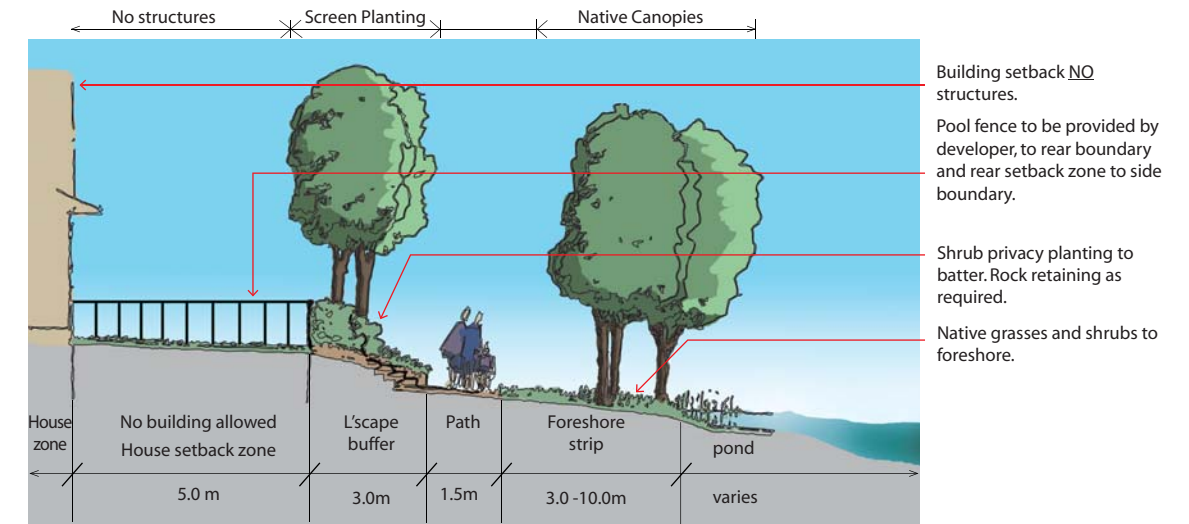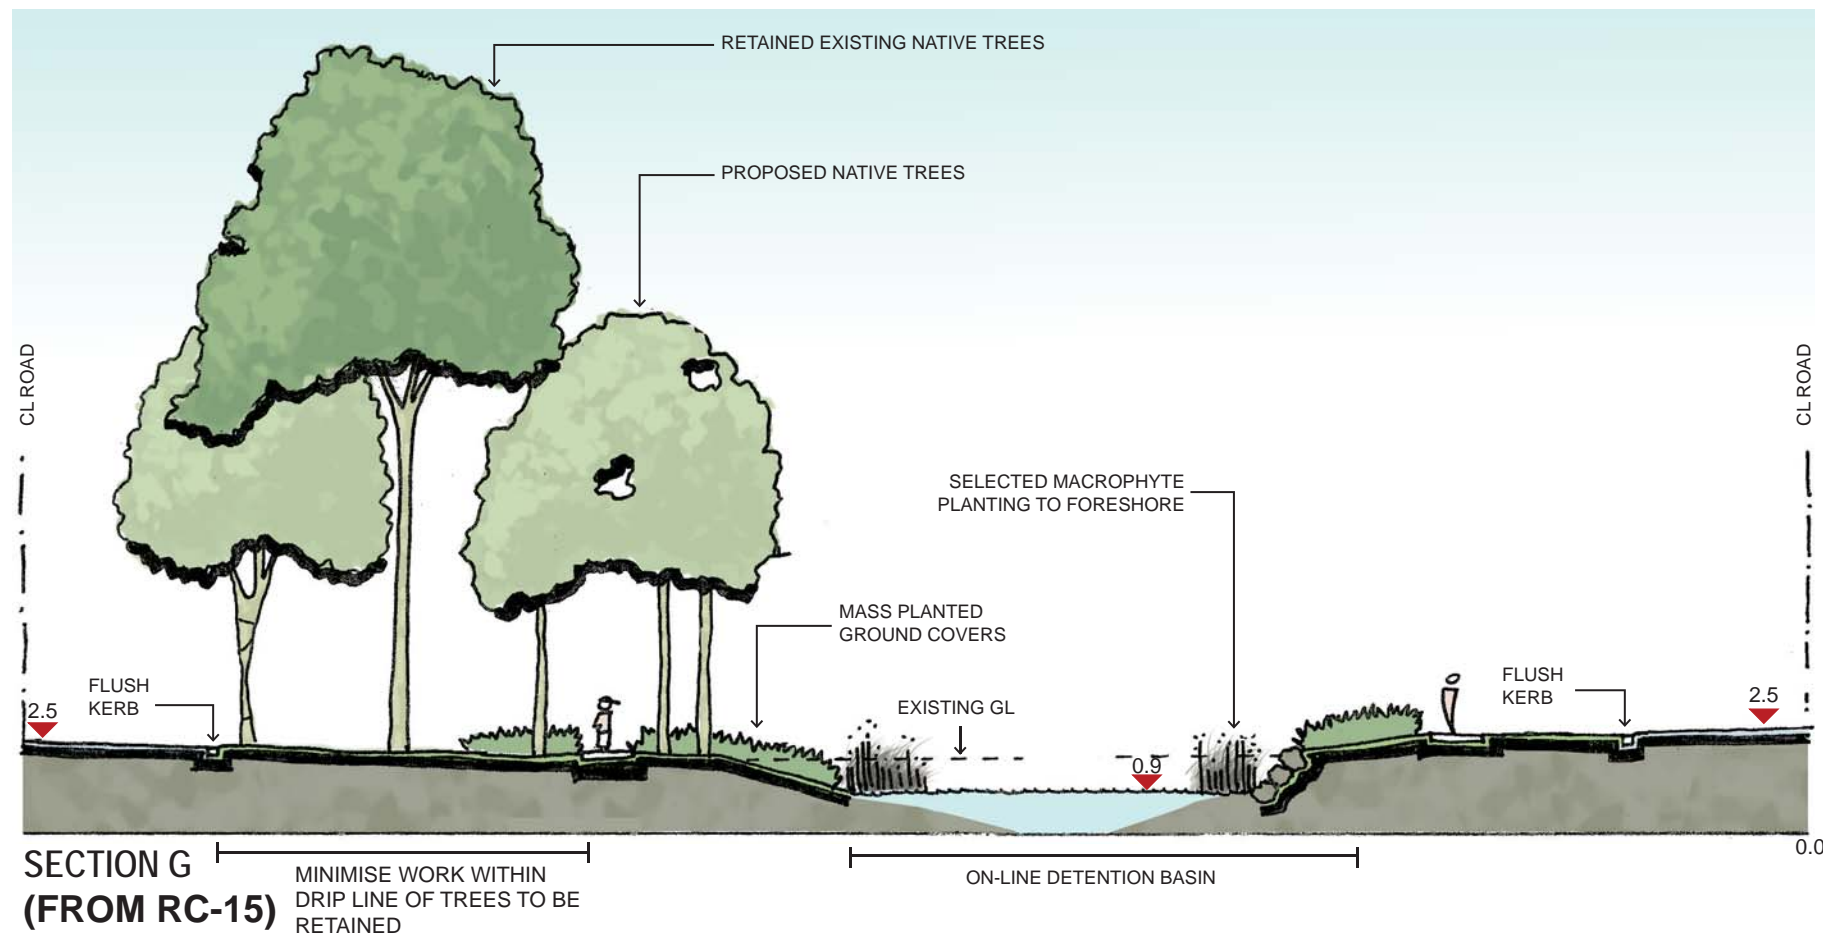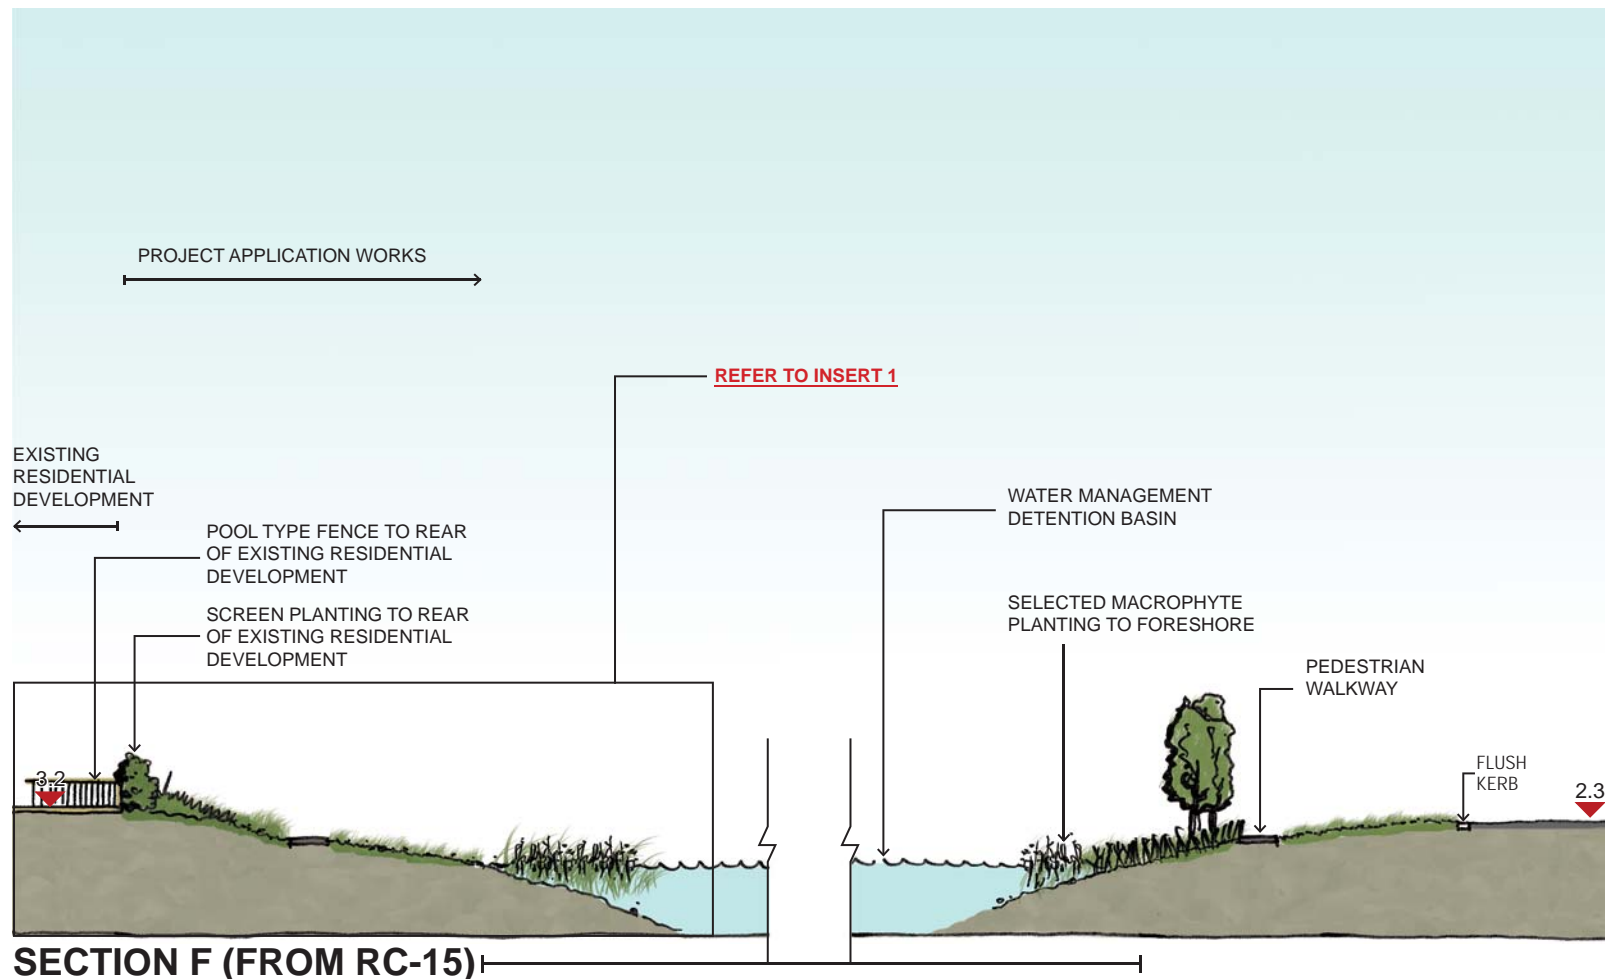

INSERT 1

