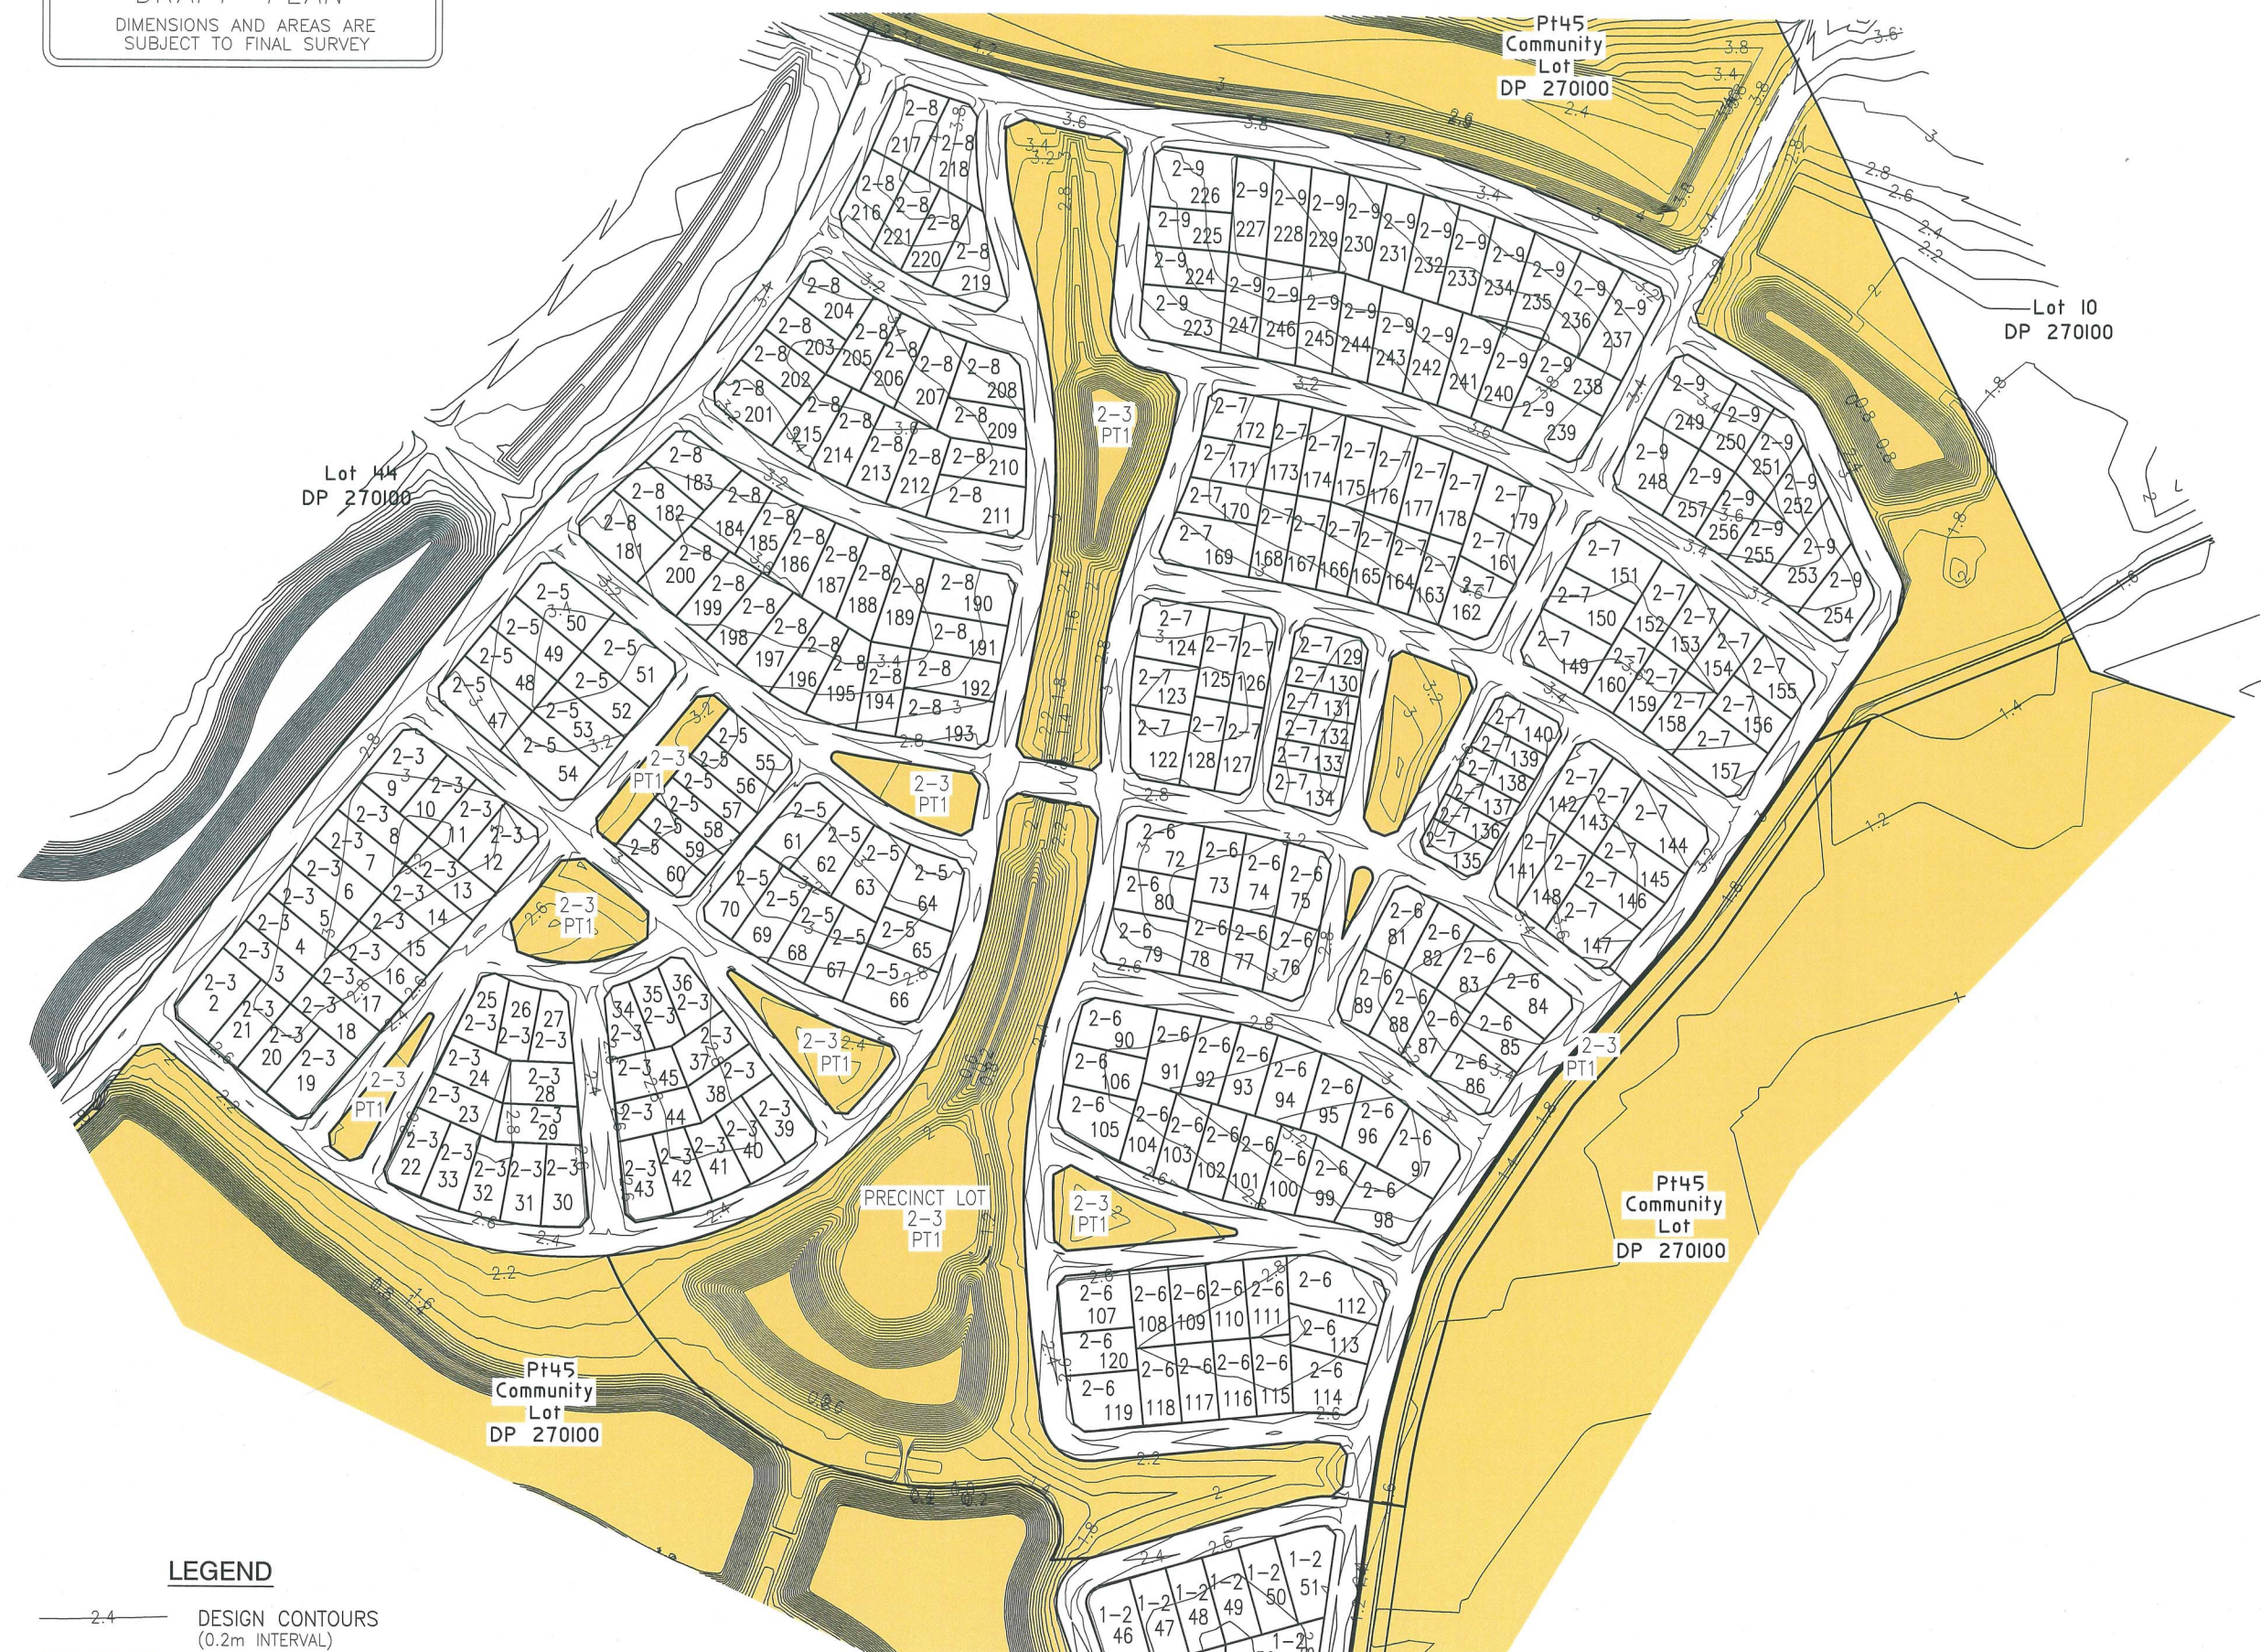


DRAFT PLANDIMENSIONS AND AREAS ARE
SUBJECT TO FINAL SURVEY**DETAIL PLAN**

(IN ... SHEETS)

**LEGEND**

- 2.4 — DESIGN CONTOURS
(0.2m INTERVAL)
- COMMUNITY LAND

Surveyor: TATTERSALL SURVEYORS
Date of Survey: 20/02/2008
Surveyors Ref: 201479

PLAN OF SUBDIVISION OF LOT 222 IN DP 28....

**PRECINCT PLAN 2
STAGE 9**

LGA: GREAT LAKES

Locality: TEA GARDENS

Subdivision No:

Lengths are in metres. Reduction Ratio 1: 2000

Registered

SHEET No.106

ADDITIONAL SHEET

Plotted 10:58 06/06/08