

DRAFT PLANDIMENSIONS AND AREAS ARE
SUBJECT TO FINAL SURVEY**DETAIL PLAN**


(IN ... SHEETS)

SCHEMATIC DRAWING ONLY

LEGEND

— 2.4 — DESIGN CONTOURS
(0.2m INTERVAL)

COMMUNITY LAND

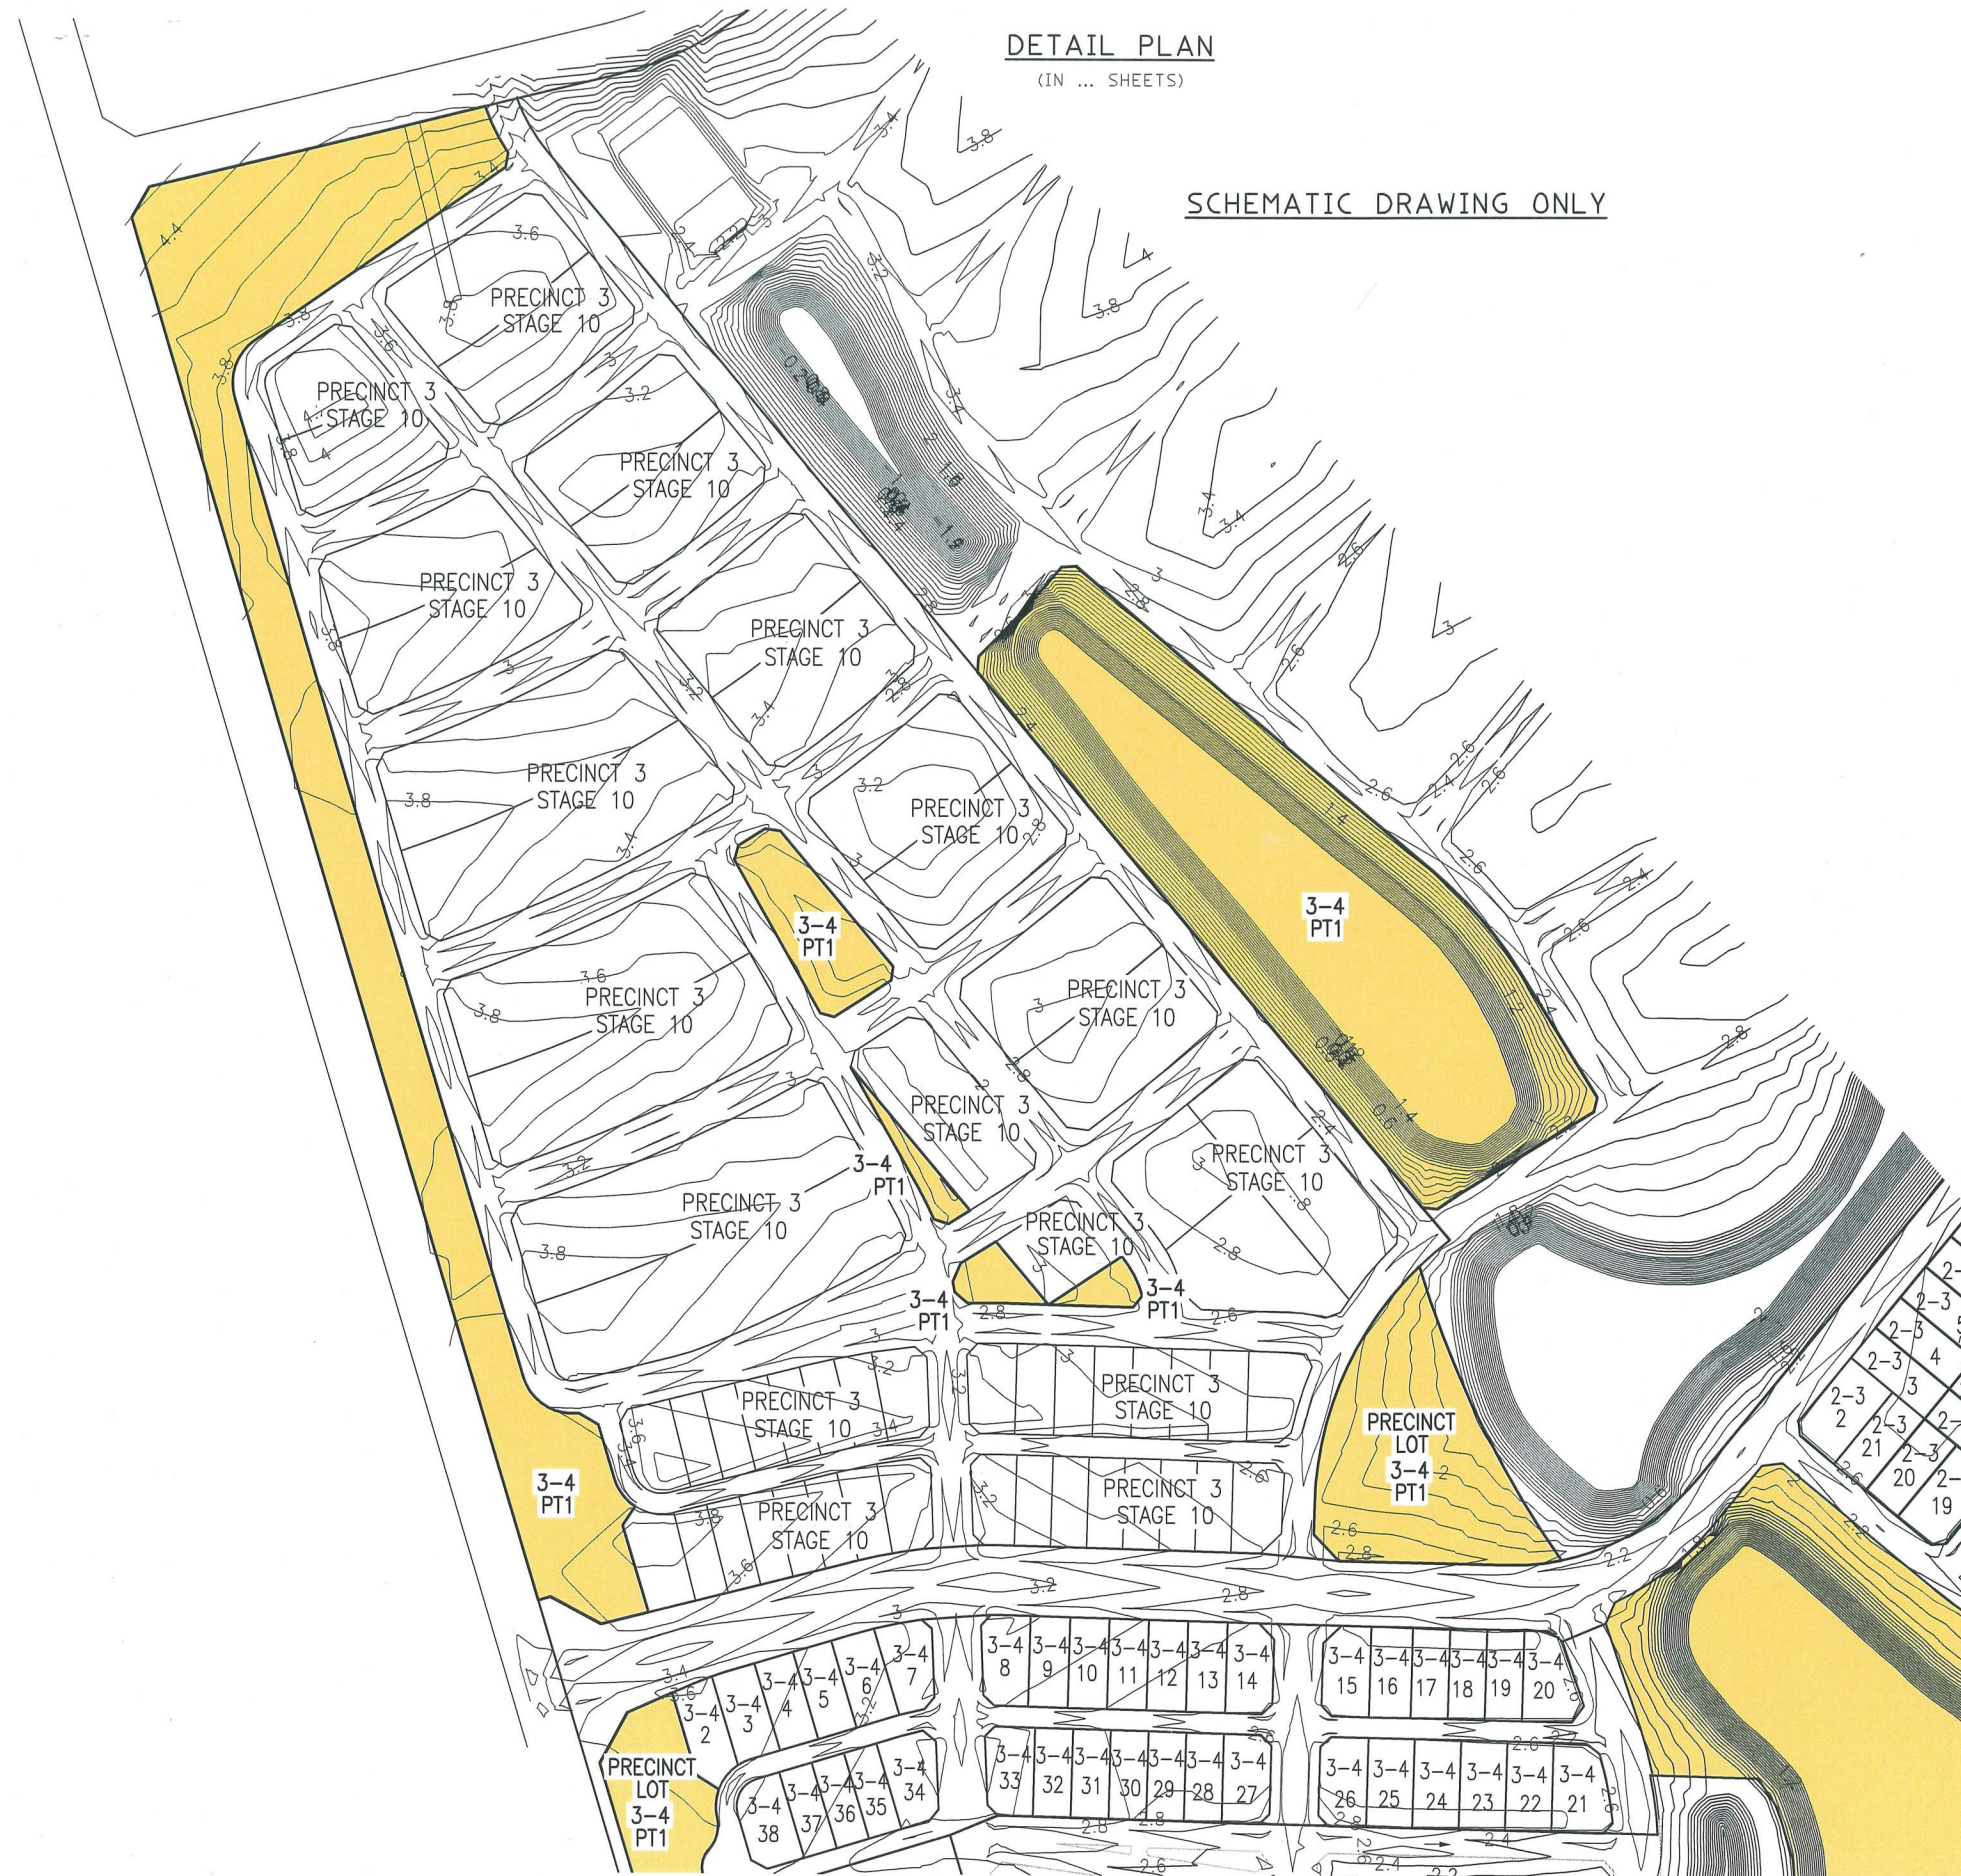

Surveyor: TATTERSALL SURVEYORS
Date of Survey: 20/02/2008
Surveyors Ref: 201479

PLAN OF SUBDIVISION OF LOT 39 IN DP 28...

**PRECINCT PLAN 3
STAGE 10**

LGA: GREAT LAKES
Locality: TEA GARDENS
Subdivision No:
Lengths are in metres. Reduction Ratio 1: 2000

Registered

SHEET No.107

ADDITIONAL SHEET

Plotted 15:30 17/09/08