


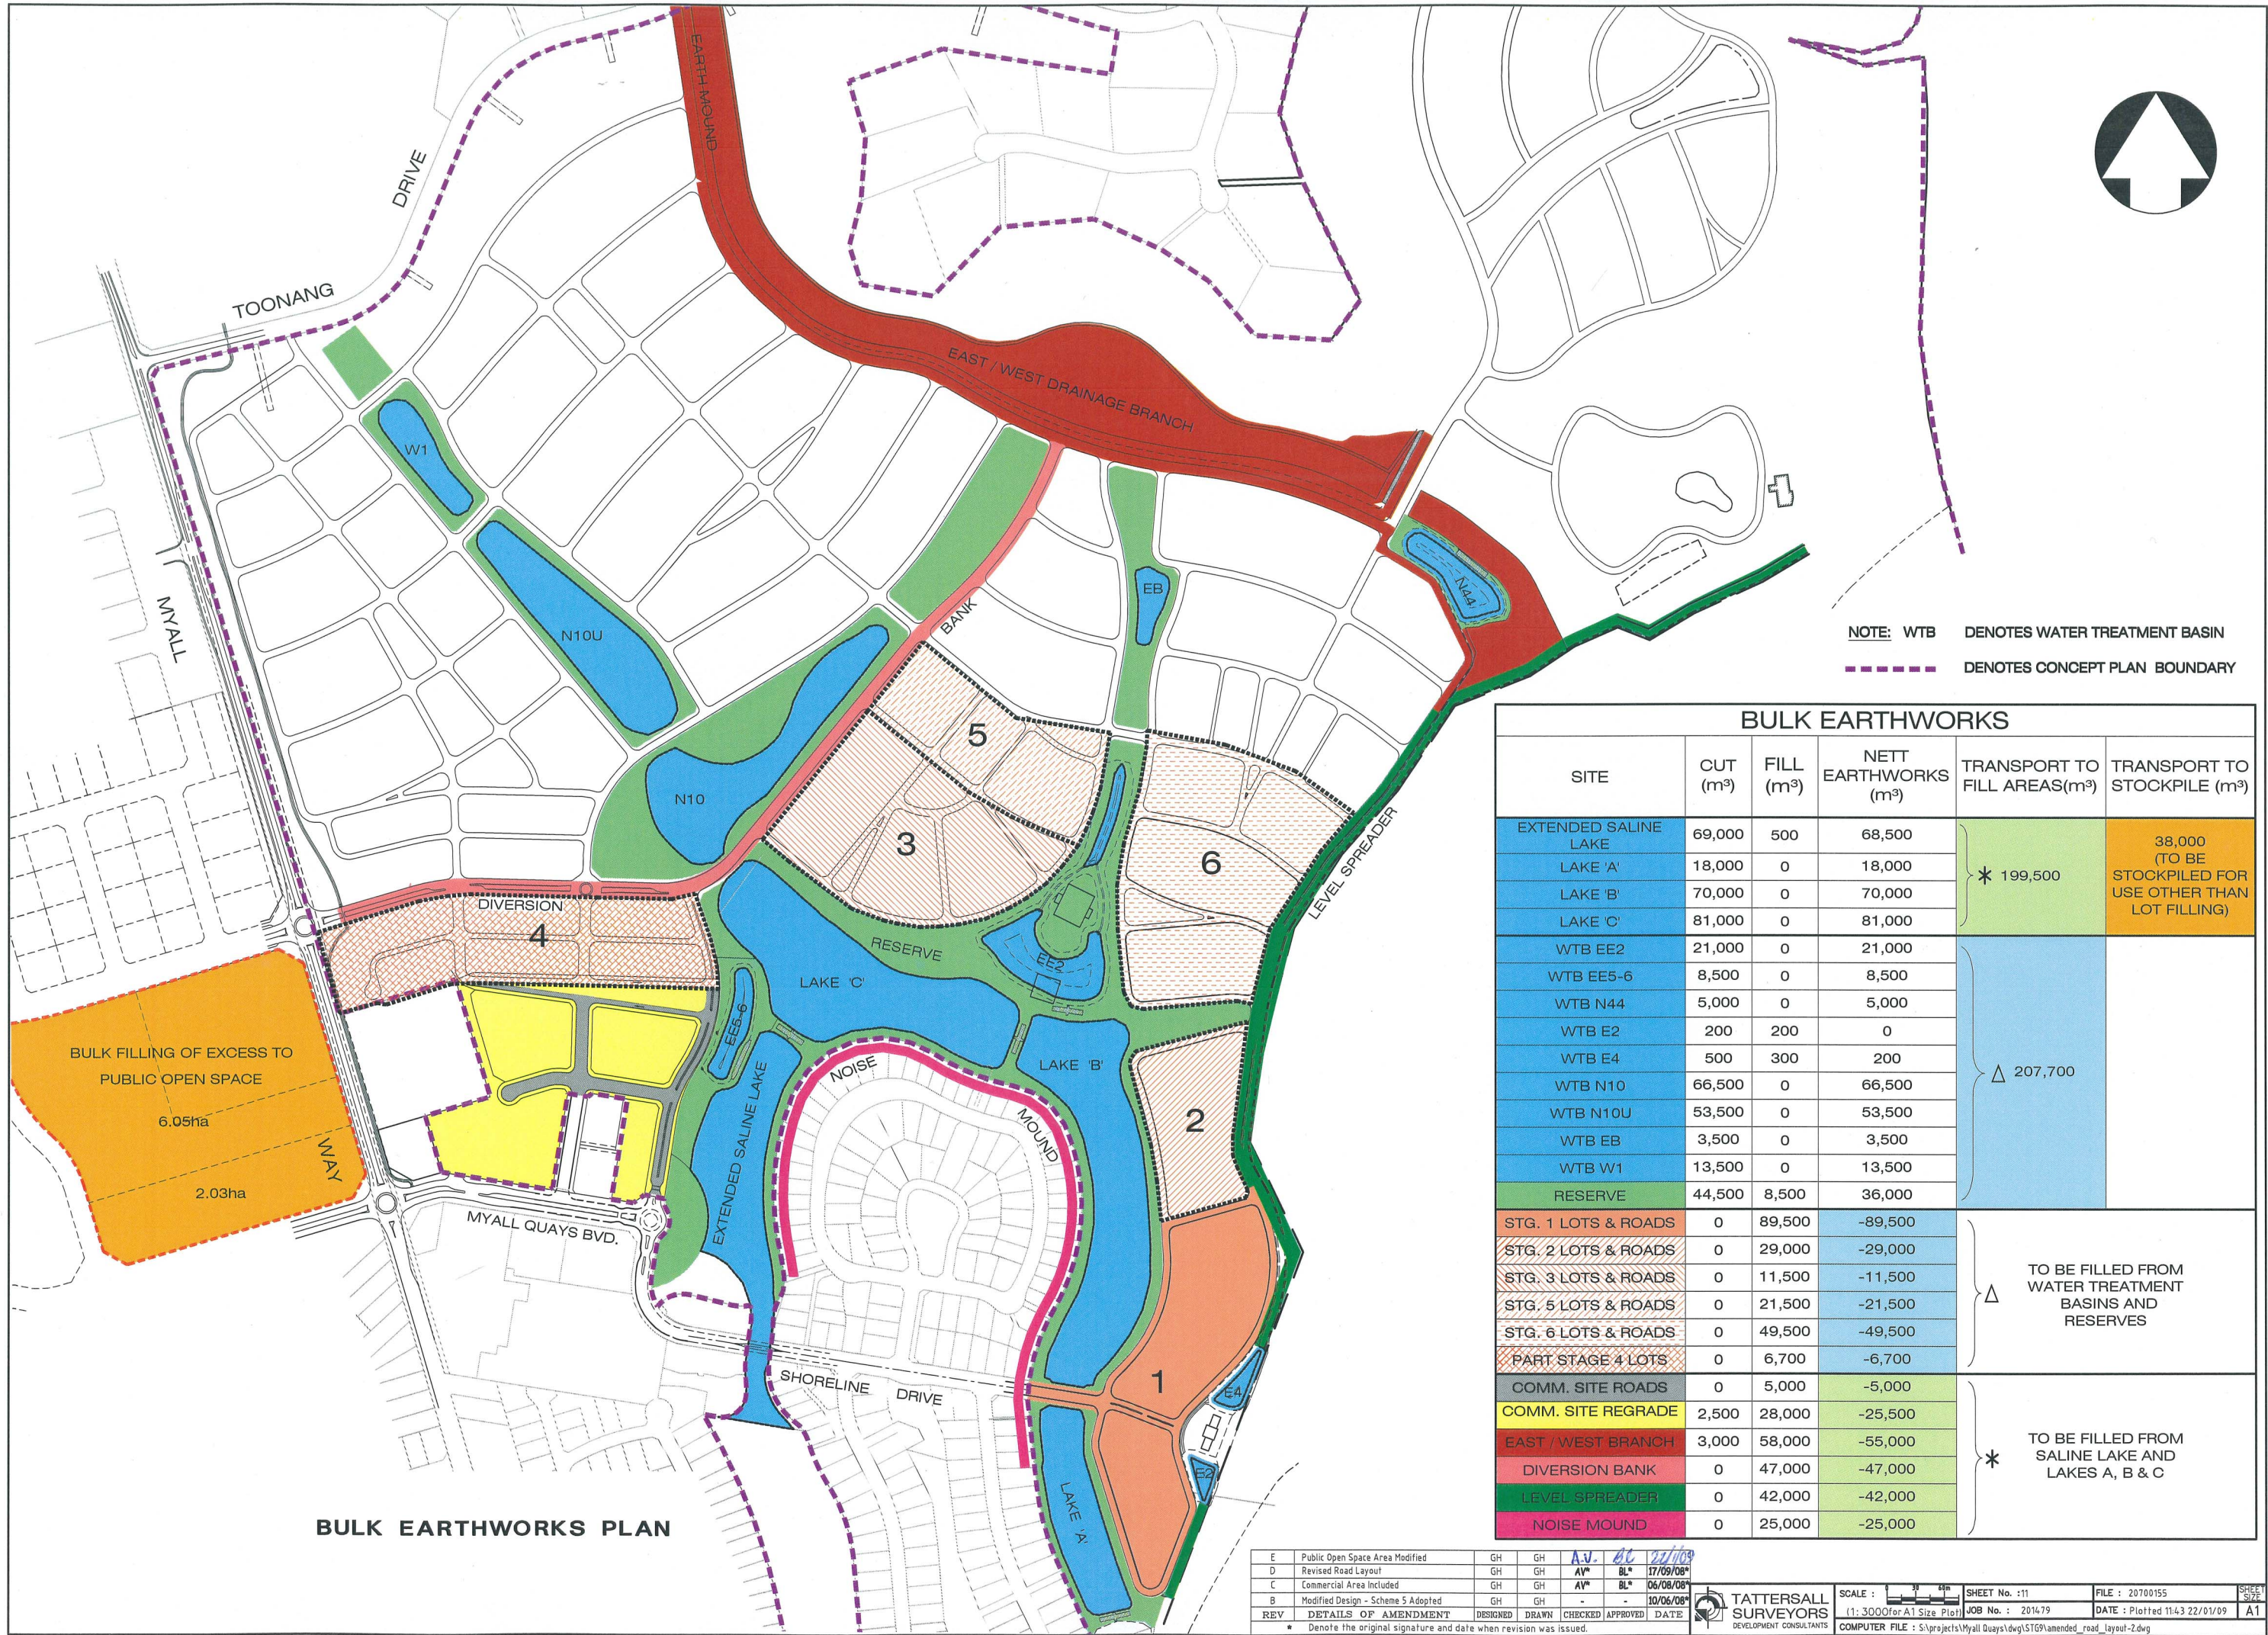

NOTE: WTB DENOTES WATER TREATMENT BASIN
----- DENOTES CONCEPT PLAN BOUNDARY

BULK EARTHWORKS

SITE	CUT (m³)	FILL (m³)	NETT EARTHWORKS (m³)	TRANSPORT TO FILL AREAS(m³)	TRANSPORT TO STOCKPILE (m³)
EXTENDED SALINE LAKE	69,000	500	68,500	* 199,500	38,000 (TO BE STOCKPILED FOR USE OTHER THAN LOT FILLING)
LAKE 'A'	18,000	0	18,000		
LAKE 'B'	70,000	0	70,000		
LAKE 'C'	81,000	0	81,000		
WTB EE2	21,000	0	21,000	Δ 207,700	
WTB EE5-6	8,500	0	8,500		
WTB N44	5,000	0	5,000		
WTB E2	200	200	0		
WTB E4	500	300	200		
WTB N10	66,500	0	66,500		
WTB N10U	53,500	0	53,500		
WTB EB	3,500	0	3,500		
WTB W1	13,500	0	13,500		
RESERVE	44,500	8,500	36,000		
STG. 1 LOTS & ROADS	0	89,500	-89,500	Δ TO BE FILLED FROM WATER TREATMENT BASINS AND RESERVES	
STG. 2 LOTS & ROADS	0	29,000	-29,000		
STG. 3 LOTS & ROADS	0	11,500	-11,500		
STG. 5 LOTS & ROADS	0	21,500	-21,500		
STG. 6 LOTS & ROADS	0	49,500	-49,500		
PART STAGE 4 LOTS	0	6,700	-6,700		
COMM. SITE ROADS	0	5,000	-5,000	* TO BE FILLED FROM SALINE LAKE AND LAKES A, B & C	
COMM. SITE REGRADE	2,500	28,000	-25,500		
EAST / WEST BRANCH	3,000	58,000	-55,000		
DIVERSION BANK	0	47,000	-47,000		
LEVEL SPREADER	0	42,000	-42,000		
NOISE MOUND	0	25,000	-25,000		

BULK EARTHWORKS PLAN

E	Public Open Space Area Modified	GH	GH	A.V.	BL*	27/09/08
D	Revised Road Layout	GH	GH	AV*	BL*	06/08/08
C	Commercial Area Included	GH	GH	AV*	BL*	06/08/08
B	Modified Design - Scheme 5 Adopted	GH	GH	-	-	10/06/08
REV	DETAILS OF AMENDMENT	DESIGNED	DRAWN	CHECKED	APPROVED	DATE
* Denote the original signature and date when revision was issued.						

TATTERSALL SURVEYORS
DEVELOPMENT CONSULTANTS

SCALE : 1:3000 (for A1 Size Plot)
SHEET No. : 11
FILE : 20700155
JOB No. : 201479
DATE : Plotted 11/43 22/01/09
COMPUTER FILE : S:\projects\Myall Quays\dwg\STG9\amended_road_layout-2.dwg
A1