


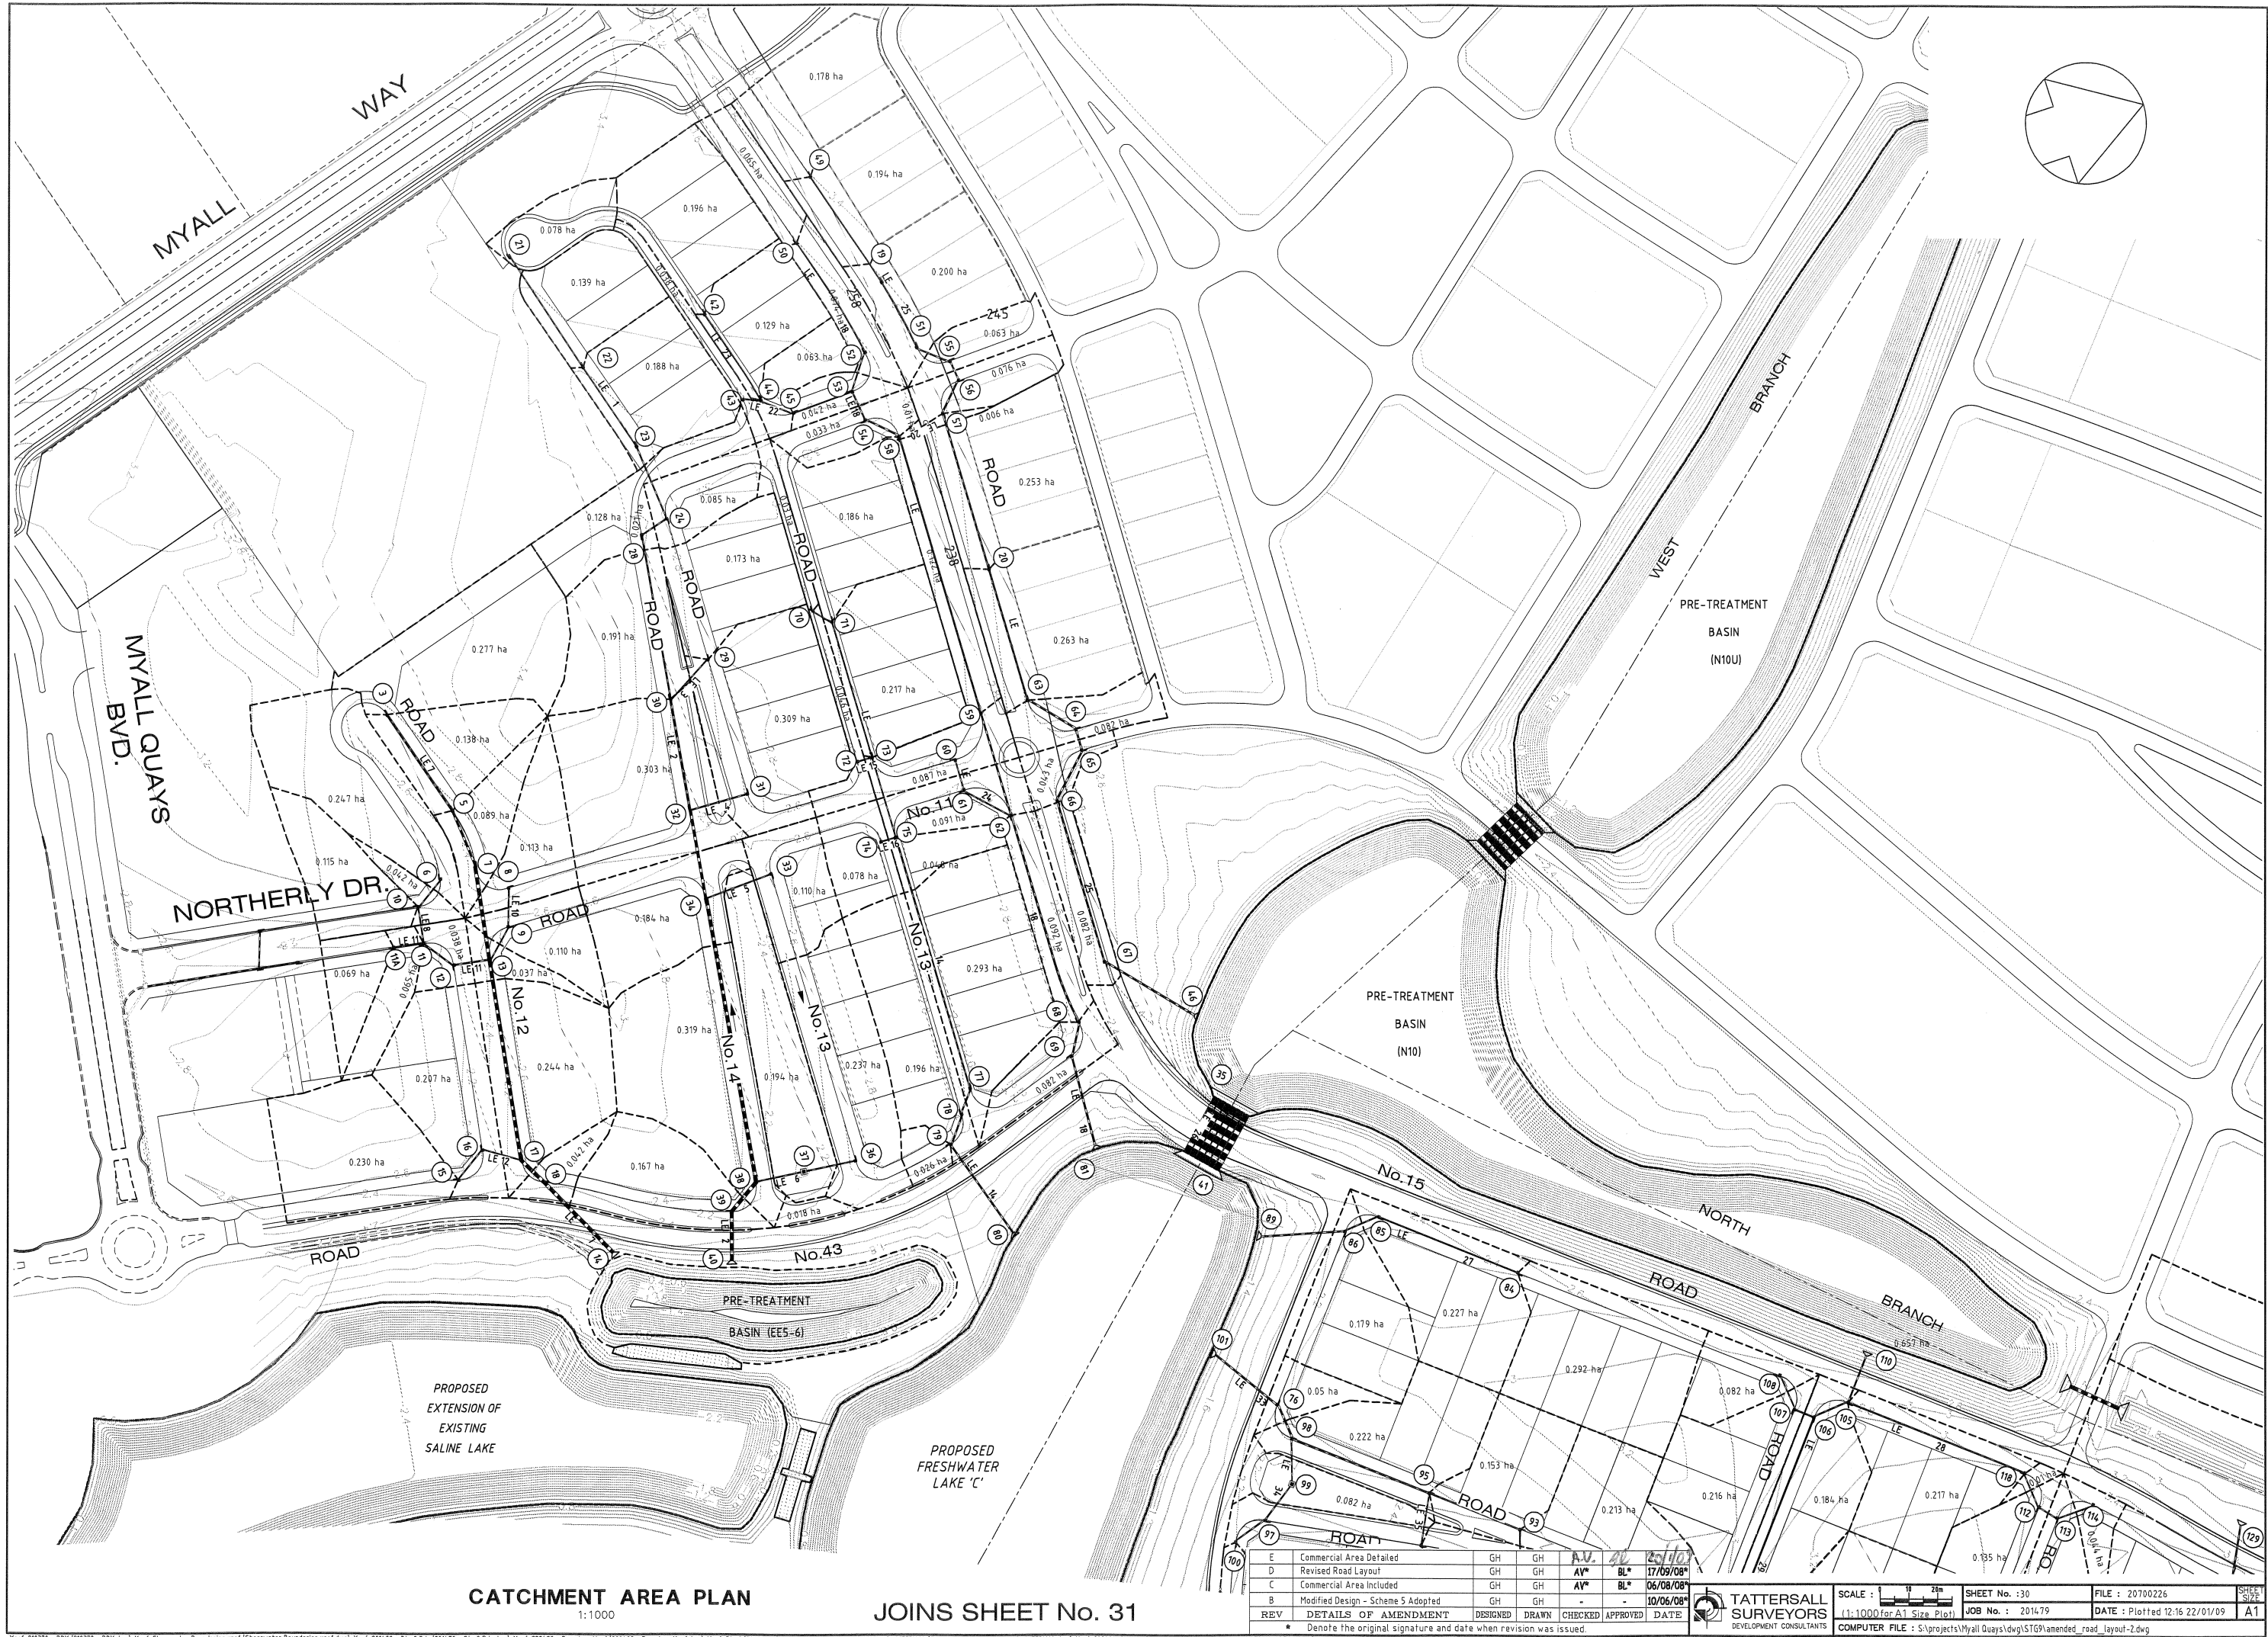

CATCHMENT AREA PLAN
1:1000

JOINS SHEET No. 31

E	Commercial Area Detailed	GH	GH	A.V.	BL*	17/09/08*
D	Revised Road Layout	GH	GH	AV*	BL*	06/08/08*
C	Commercial Area Included	GH	GH	AV*	BL*	10/06/08*
B	Modified Design - Scheme 5 Adopted	GH	GH	-	-	-
REV	DETAILS OF AMENDMENT	DESIGNED	DRAWN	CHECKED	APPROVED	DATE
* Denote the original signature and date when revision was issued.						

TATTERSALL
SURVEYORS
DEVELOPMENT CONSULTANTS

SCALE : 1:1000 for A1 Size Plot
COMPUTER FILE : S:\projects\Myall Quays\dwg\STG9\amended_road_layout-2.dwg

SHEET No. : 30
JOB No. : 201479
DATE : Plotted 12/16 22/01/09
FILE : 20700226
A1