
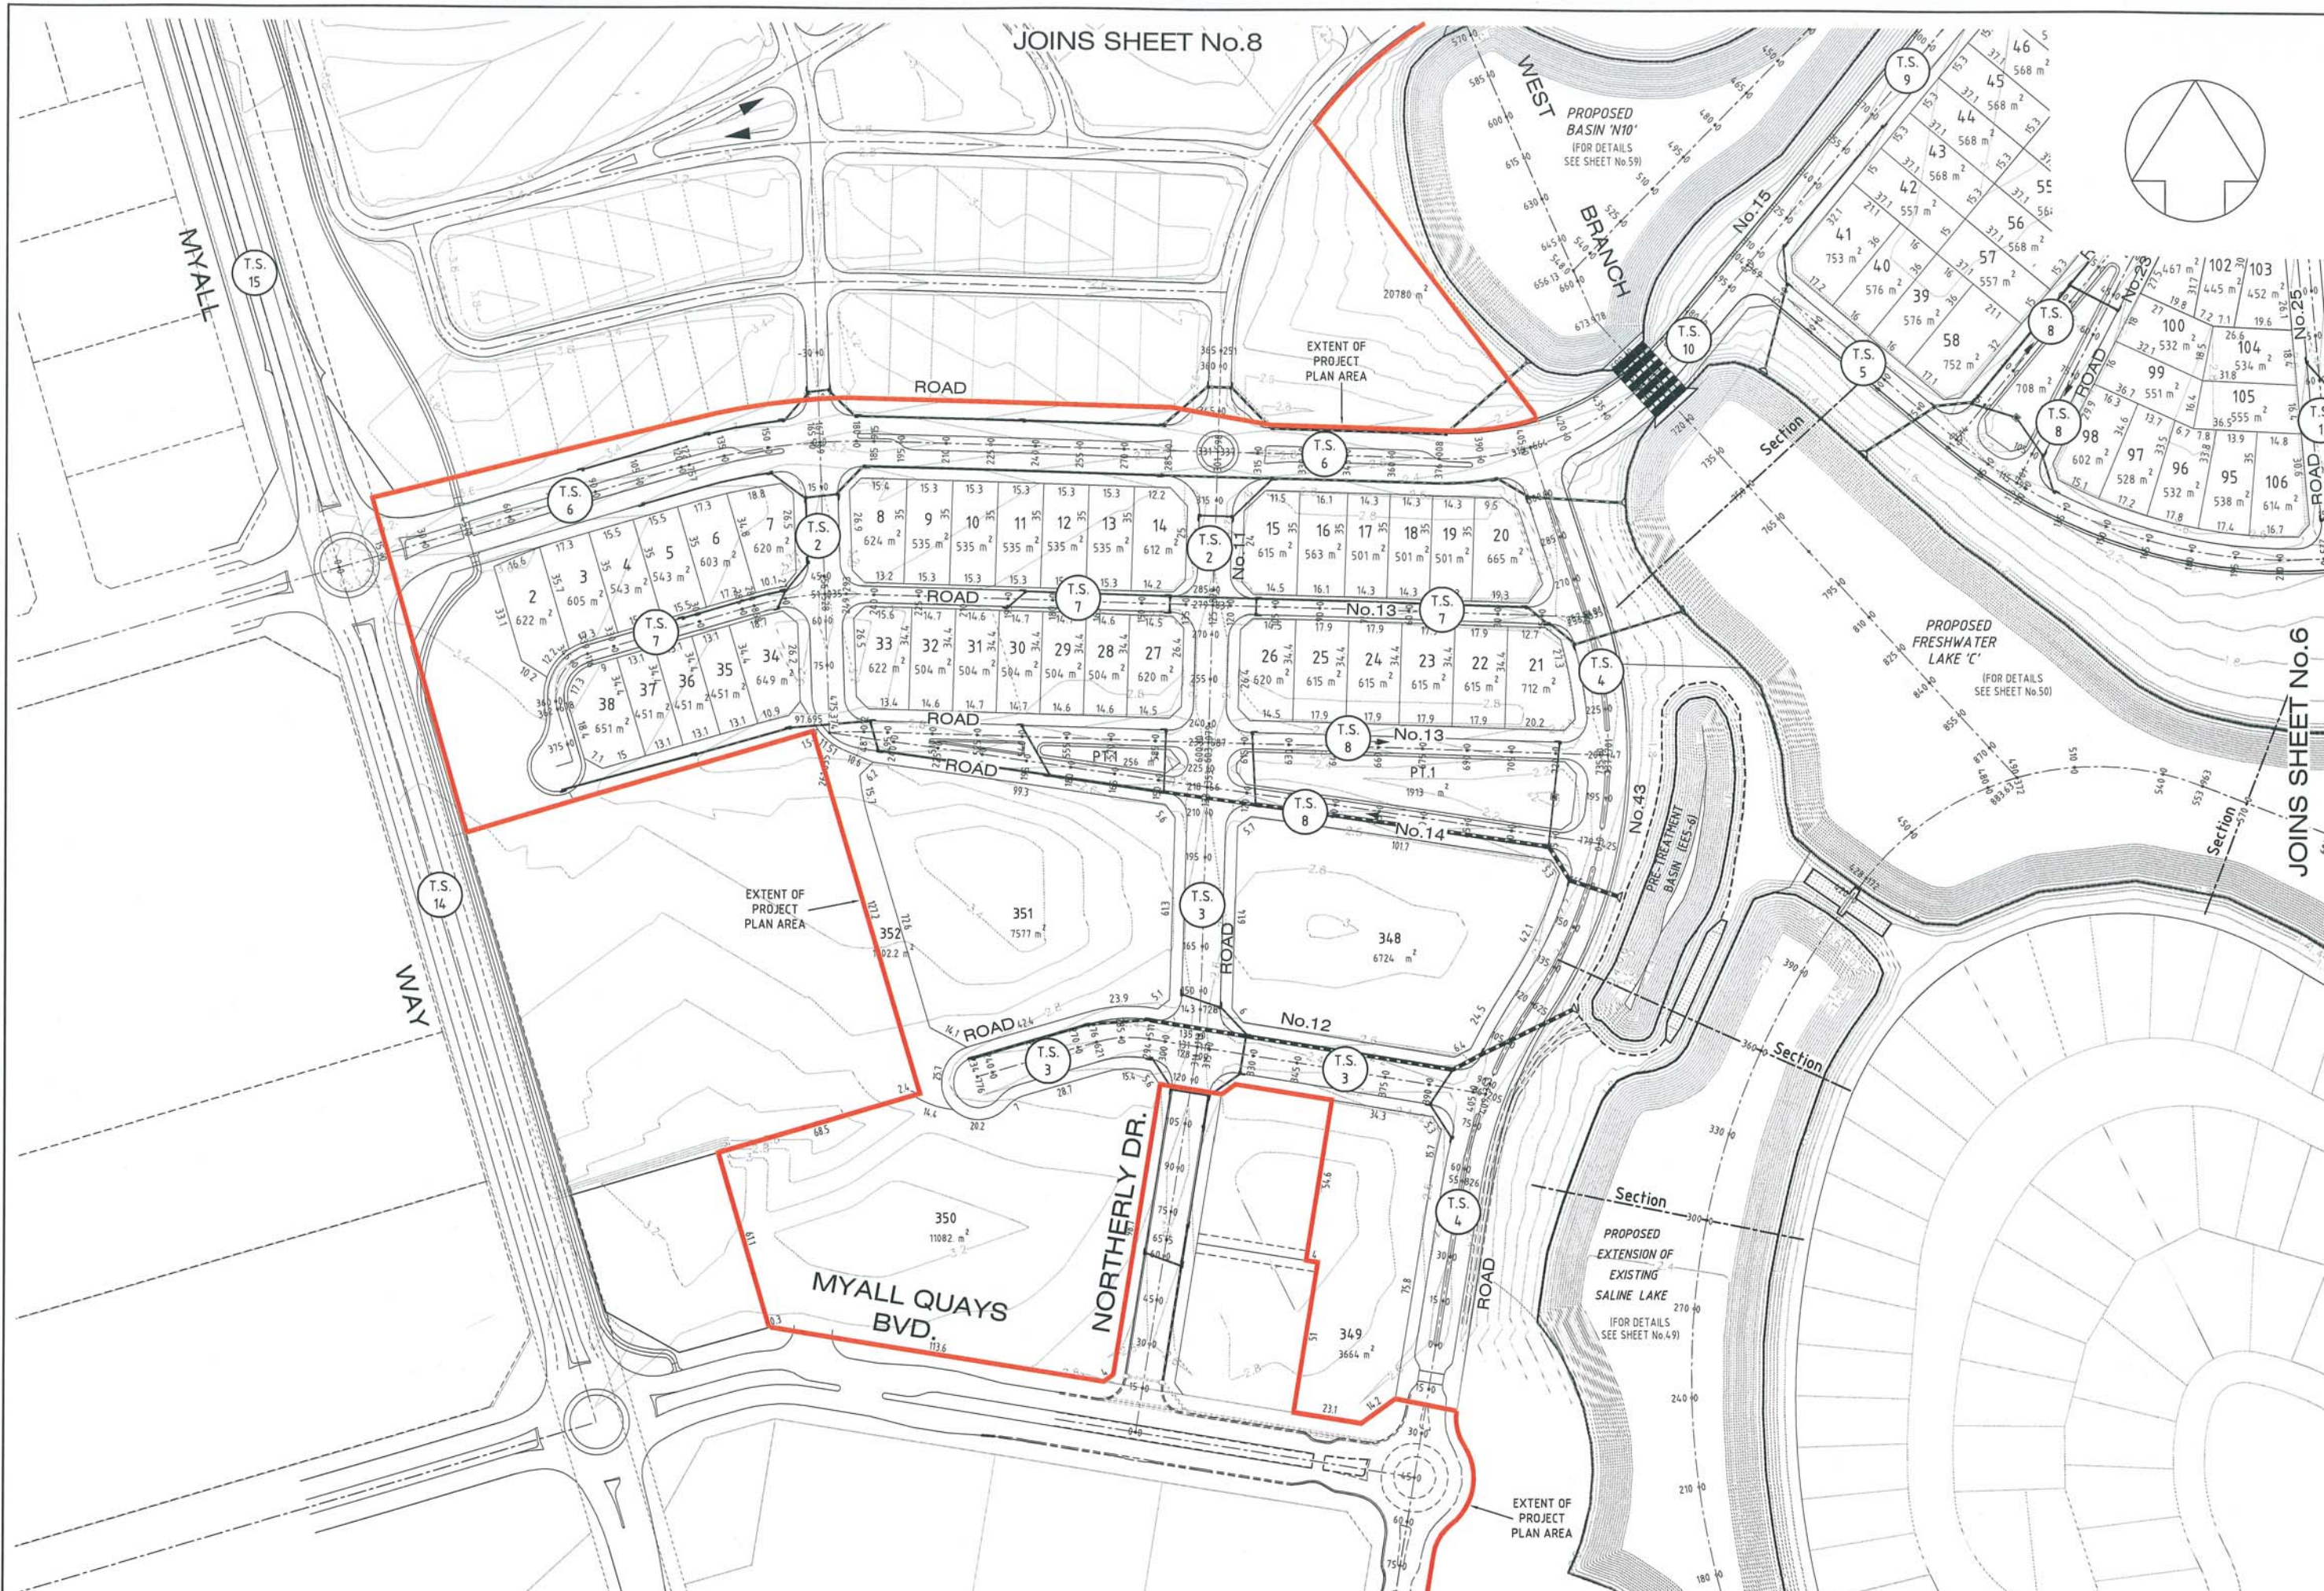


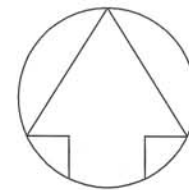

F	Commercial Area Detailed	GH	GH	AV	BL	23/11/09
E	Revised Road Layout	GH	GH	AV	BL	17/09/08
D	Drafting Changes	GH	GH	AV	BL	15/08/08
C	Commercial Area Included	GH	GH	AV	BL	06/08/08
REV	DETAILS OF AMENDMENT	DESIGNED	DRAWN	CHECKED	APPROVED	DATE
* Denote the original signature and date when revision was issued						

TATTERSALL SURVEYORS
DEVELOPMENT CONSULTANTS

SCALE : 1:1000 (for A1 Size Plot)

SHEET No. : 5
JOB No. : 201479

FILE : 20700142
DATE : Plotted 12:31 23/01/09

SHEET SIZE
A1