


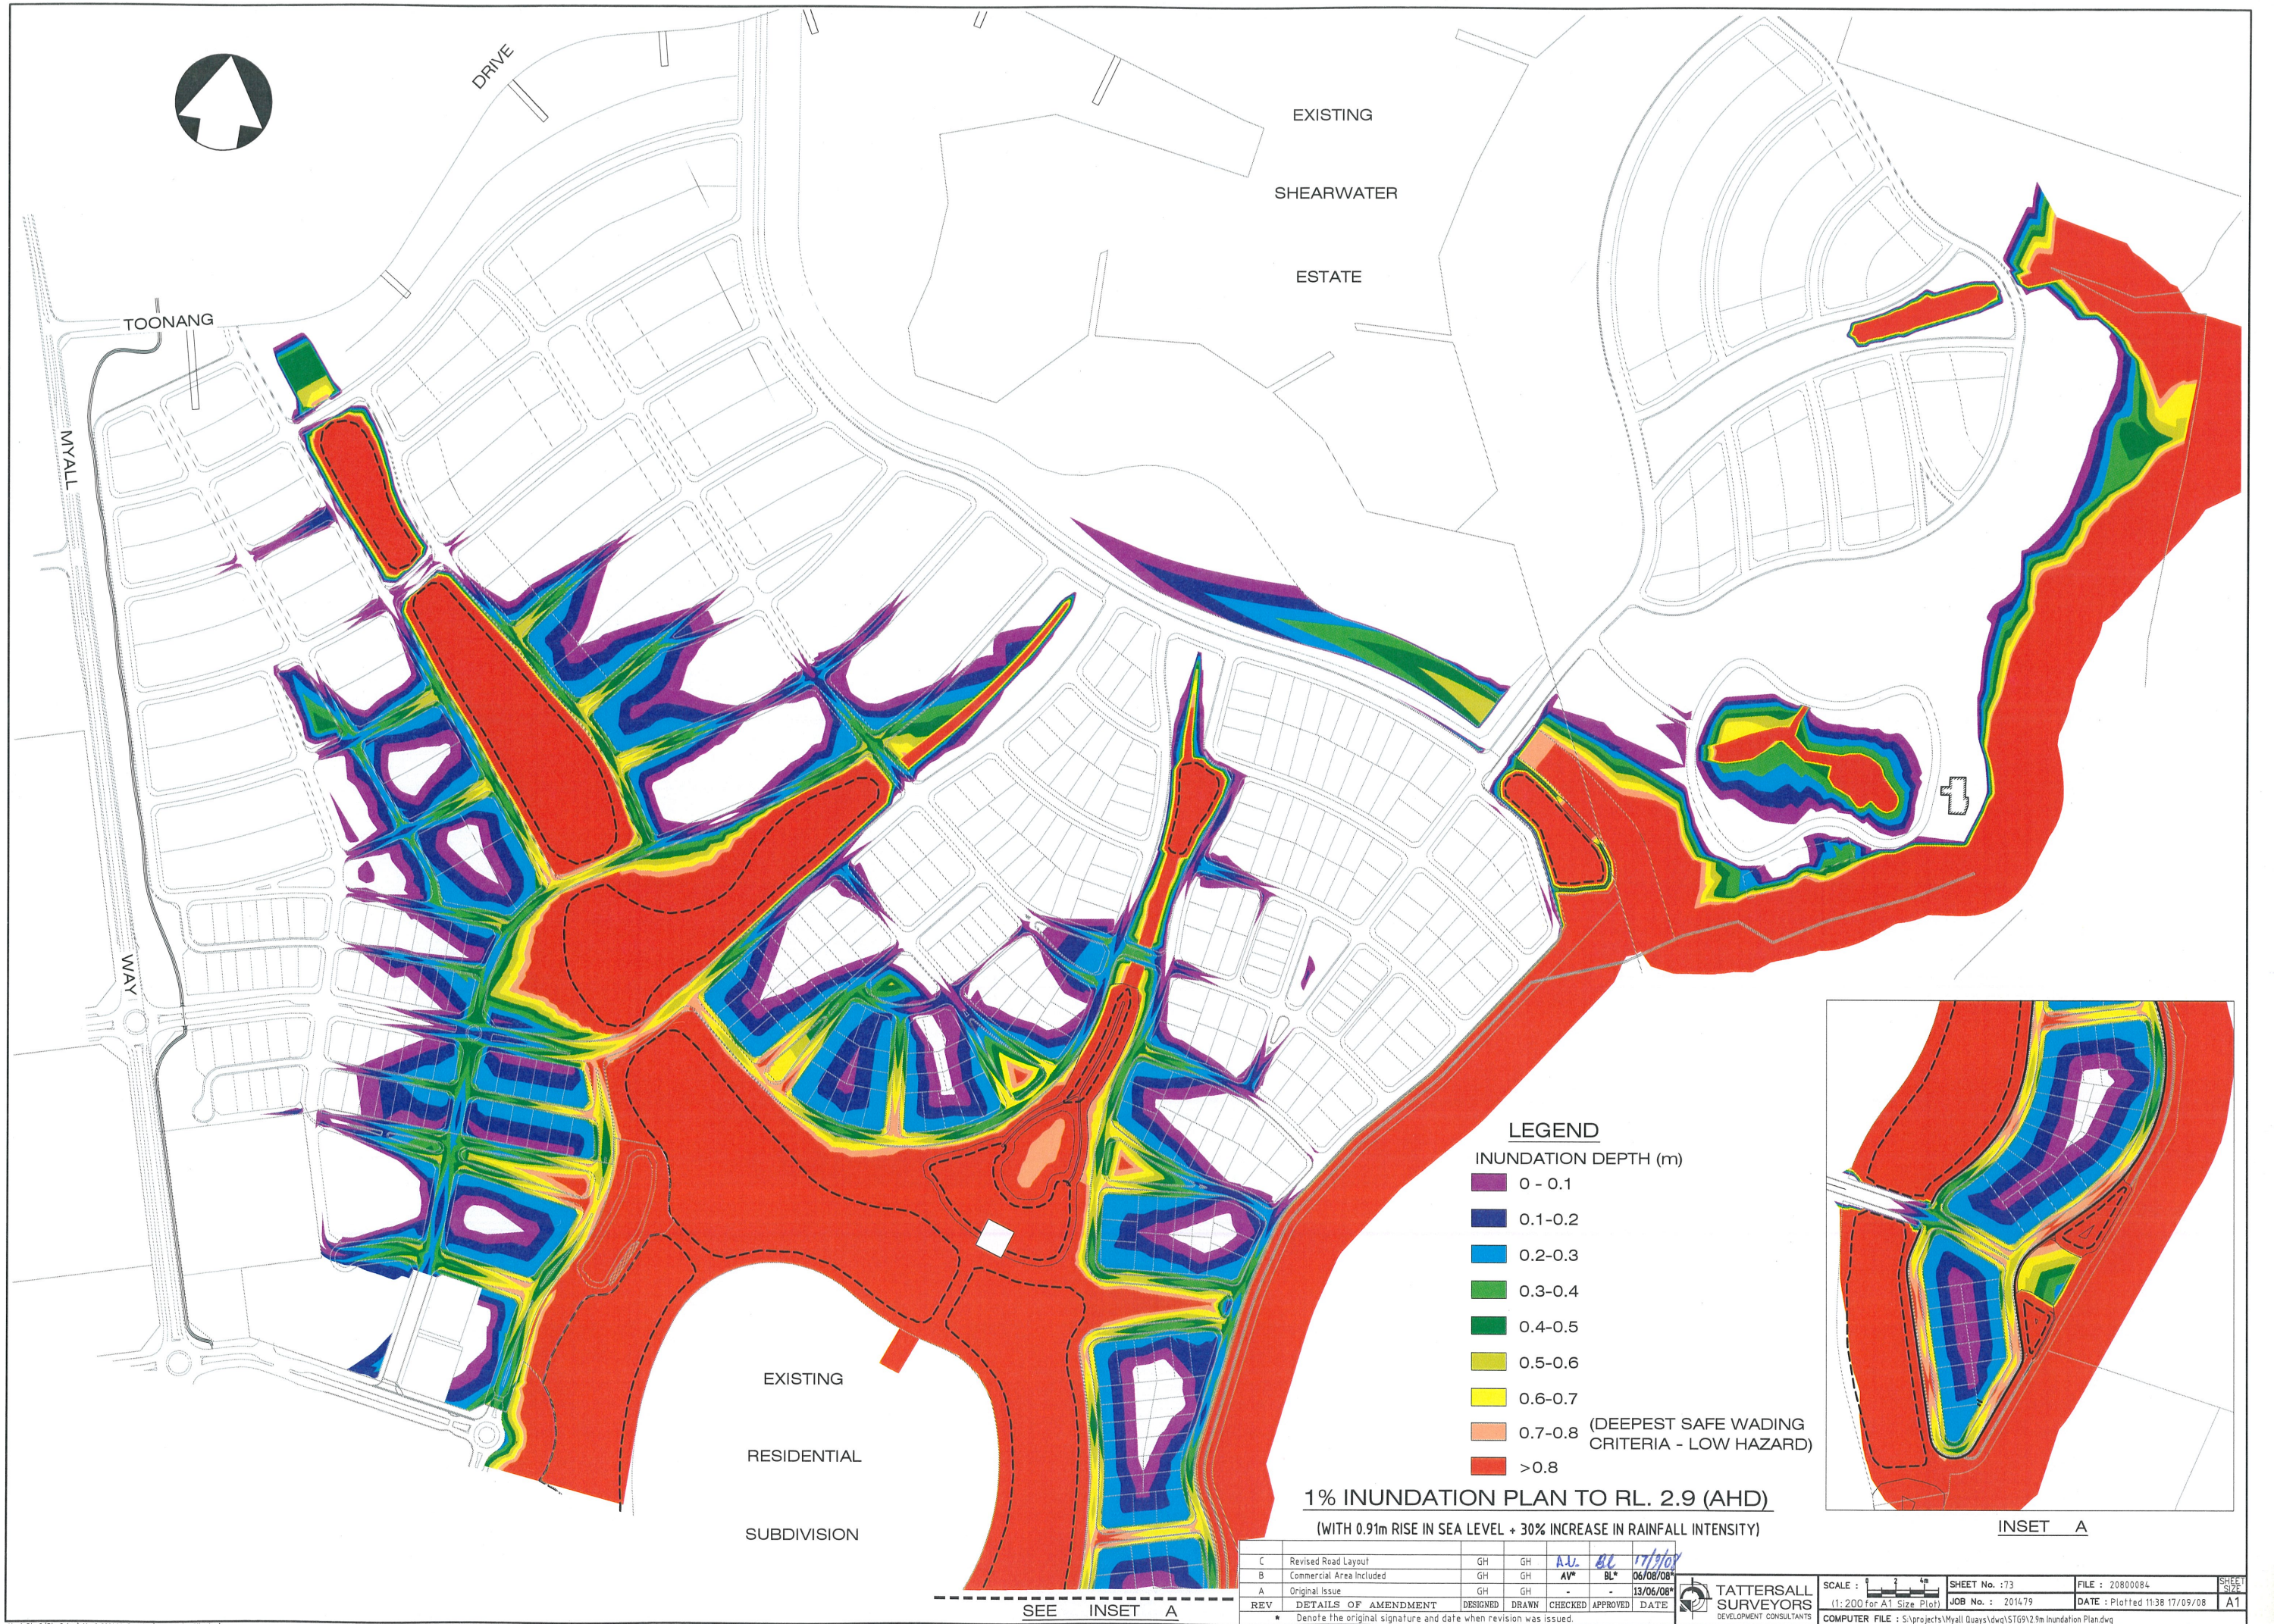

C	Revised Road Layout	GH	GH	A.J.	BL	17/08/08
B	Commercial Area Included	GH	GH	AV*	BL*	06/08/08
A	Original Issue	GH	GH	-	-	13/06/08
REV	DETAILS OF AMENDMENT	DESIGNED	DRAWN	CHECKED	APPROVED	DATE
* Denote the original signature and date when revision was issued.						

TATTERSALL
SURVEYORS
DEVELOPMENT CONSULTANTS

SCALE : 1:200 for A1 Size Plot
SHEET No. : 173
FILE : 20800084
JOB No. : 201479
DATE : Plotted 11:38 17/09/08
COMPUTER FILE : S:\projects\Myall Quays\dwg\STG9\2.9m Inundation Plan.dwg
A1