
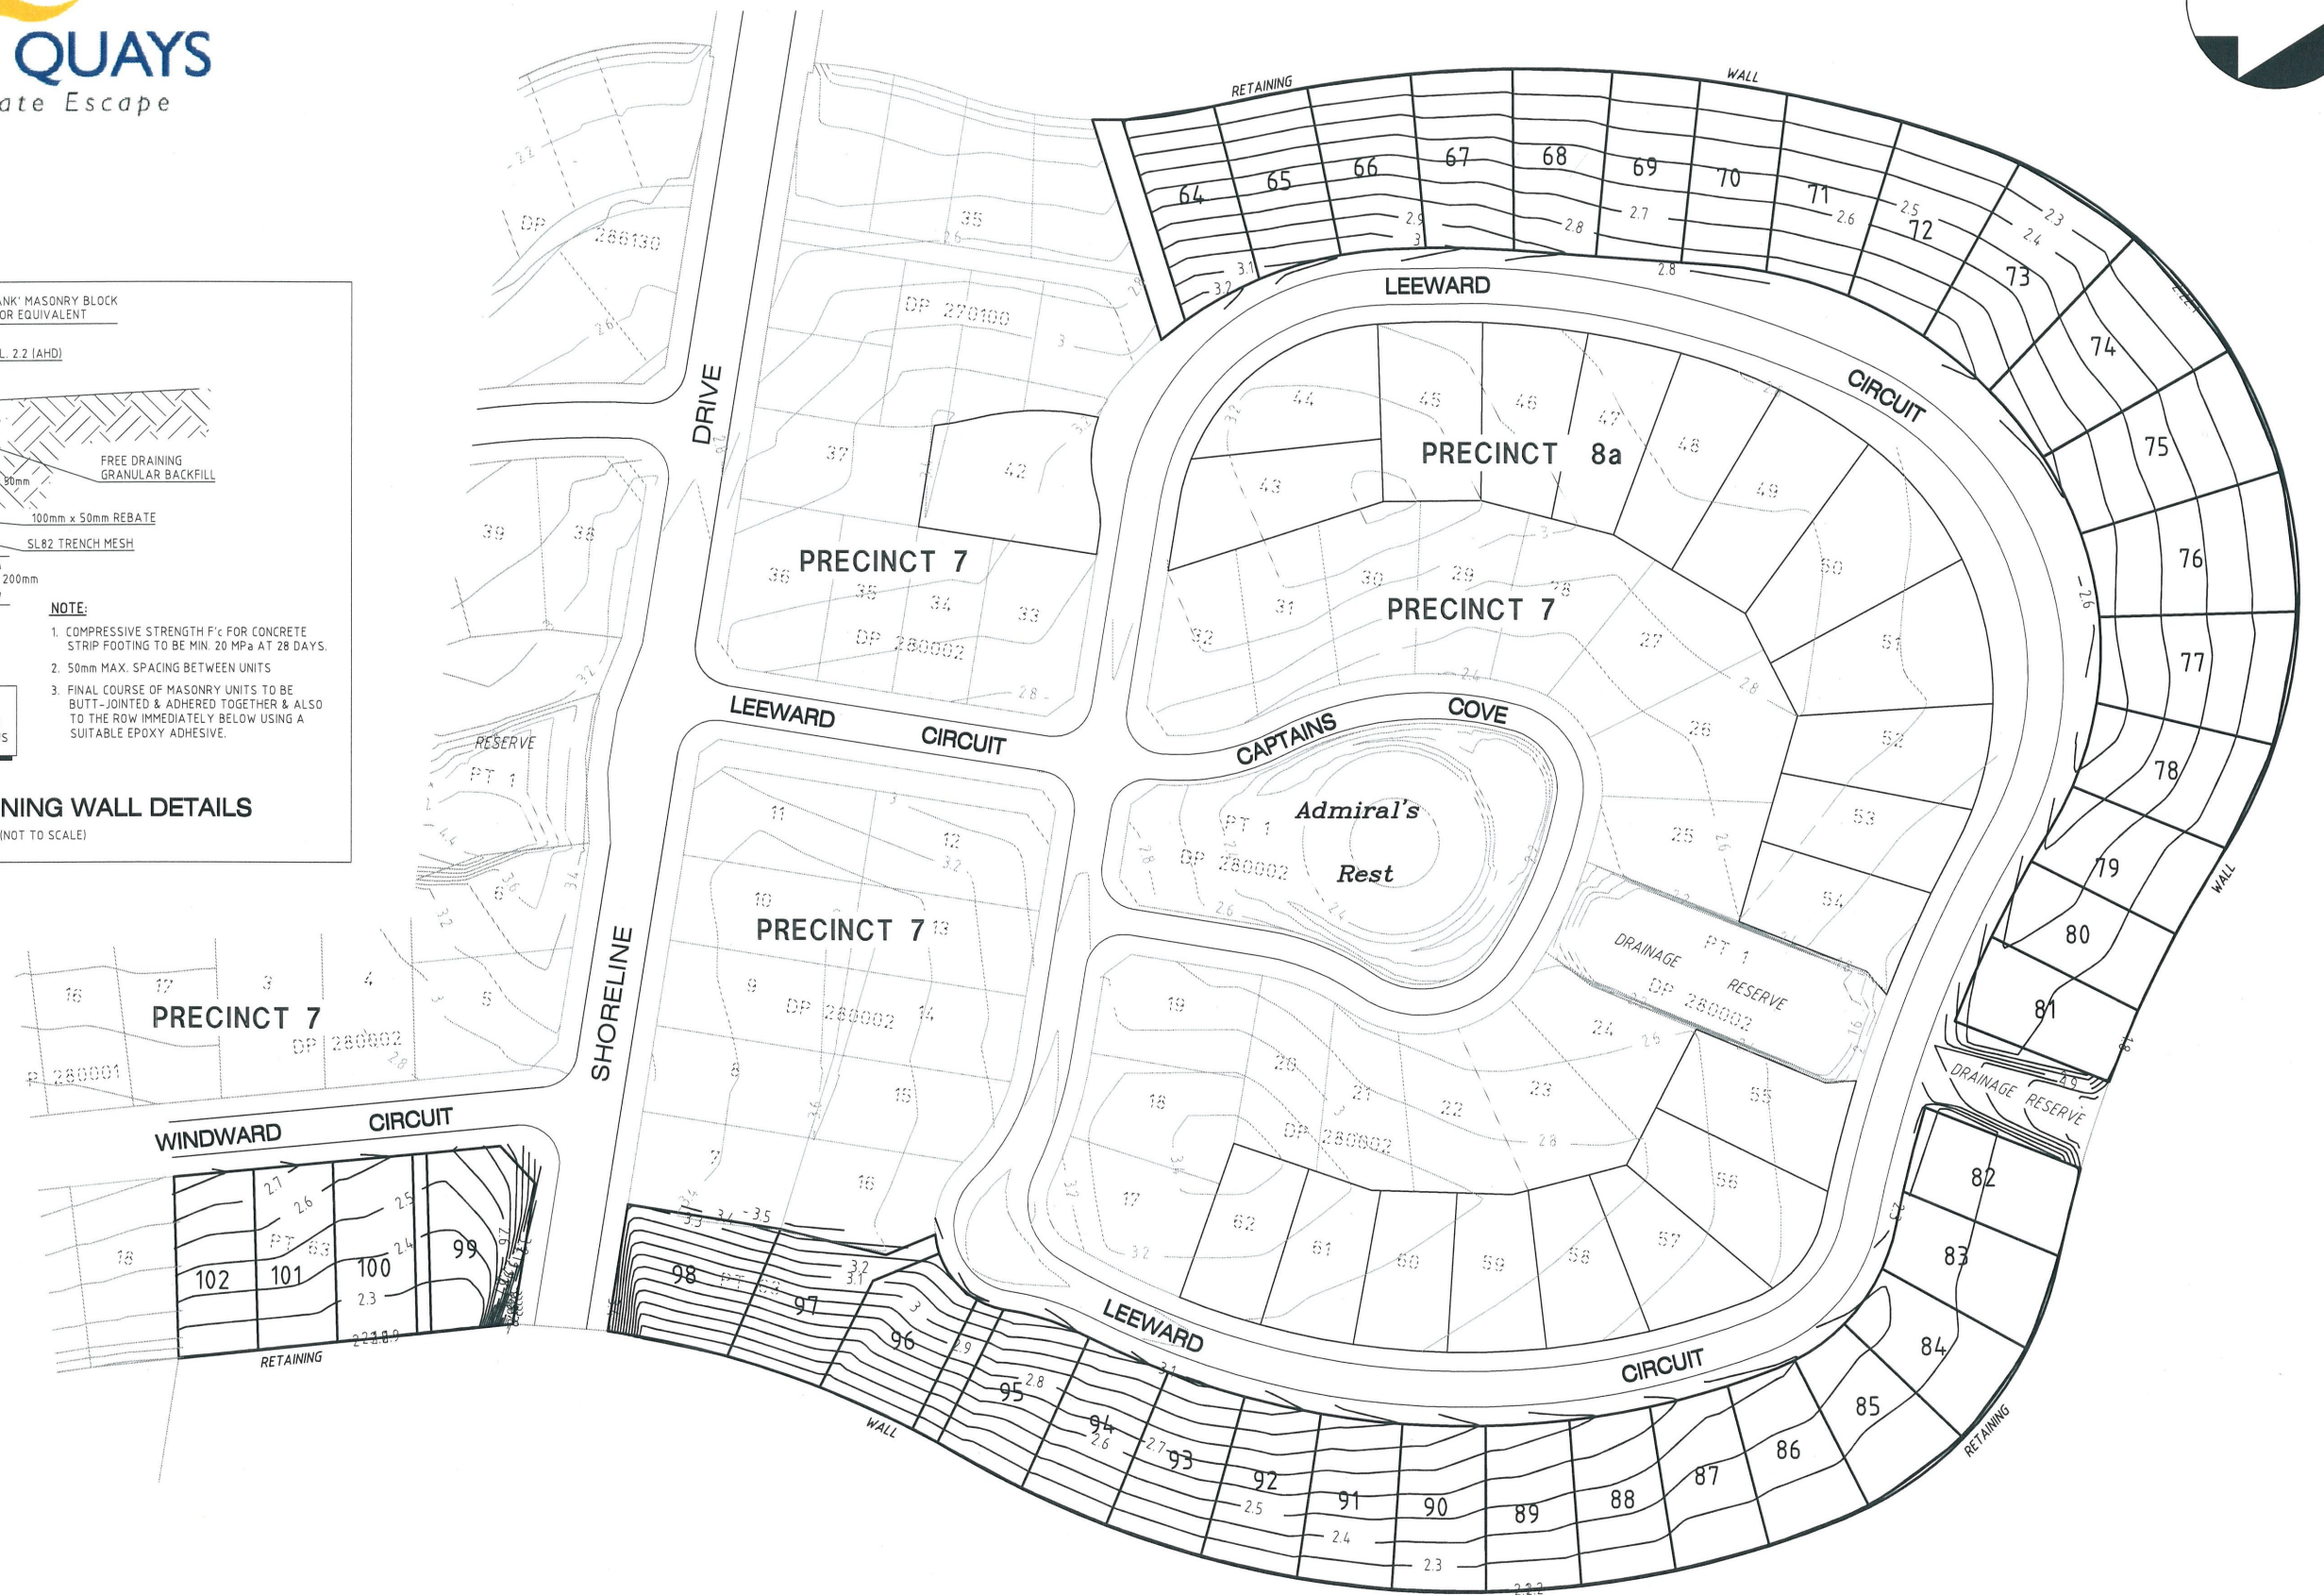
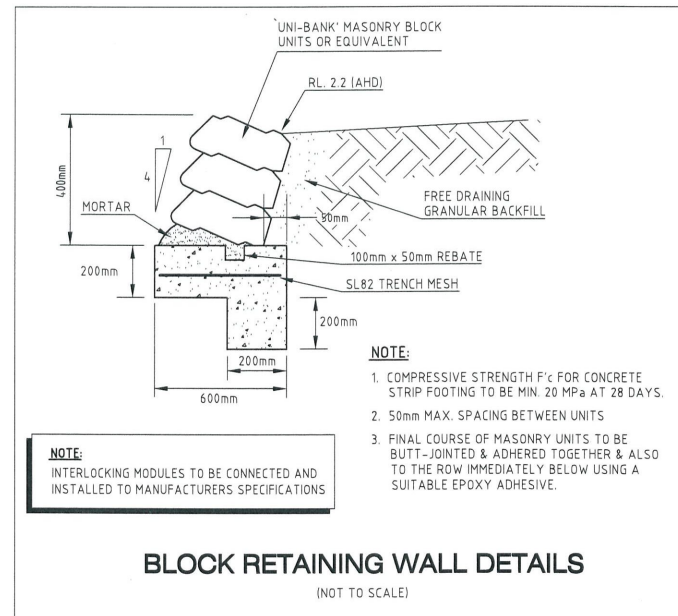


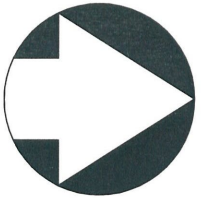

NOTE:
DESIGN CONTOUR INTERVAL = 0.1m.
EXISTING CONTOUR INTERVAL = 0.2m.

REV	DETAILS OF AMENDMENT	DESIGNED	DRAWN	CHECKED	APPROVED	DATE
A	Original Issue	GH	GH	A.V. AL	6/8/08	
* Denote the original signature and date when revision was issued.						

TATTERSALL SURVEYORS
DEVELOPMENT CONSULTANTS
ENGINEERING, SURVEYING & PLANNING
2 Bourke St. P.O. Box 54
RAYMOND TERRACE 2324
Fax (02) 49871733 Phone (02) 49871500
DX 21403 RAYMOND TERRACE

PLAN OF DESIGN CONTOURS OVER ISLAND DEVELOPMENT
PROPOSED SUBDIVISION OF LOT 63
IN DP. 280002 - MYALL QUAYS ESTATE
LEeward CIRCUIT, TEA GARDENS

CLIENT: CRIGHTON PROPERTIES

JOB No.: 201479

COMPUTER FILE : S:\projects\Myall Quays\dwg\STAGE 8B DES CONTOURS.dwg

0 7.5 15.0m
(1:750 for A1 Size Plot)

COUNCIL GREAT LAKES	REFERENCE 20800042
PARISH COWEAMBAH	SHEET SIZE A1
SCALE 1:750	SHEET No. 74
DATE : 09/35 05/08/08	