


DETAIL PLAN
(IN ... SHEETS)

DRAFT PLAN
DIMENSIONS AND AREAS ARE
SUBJECT TO FINAL SURVEY

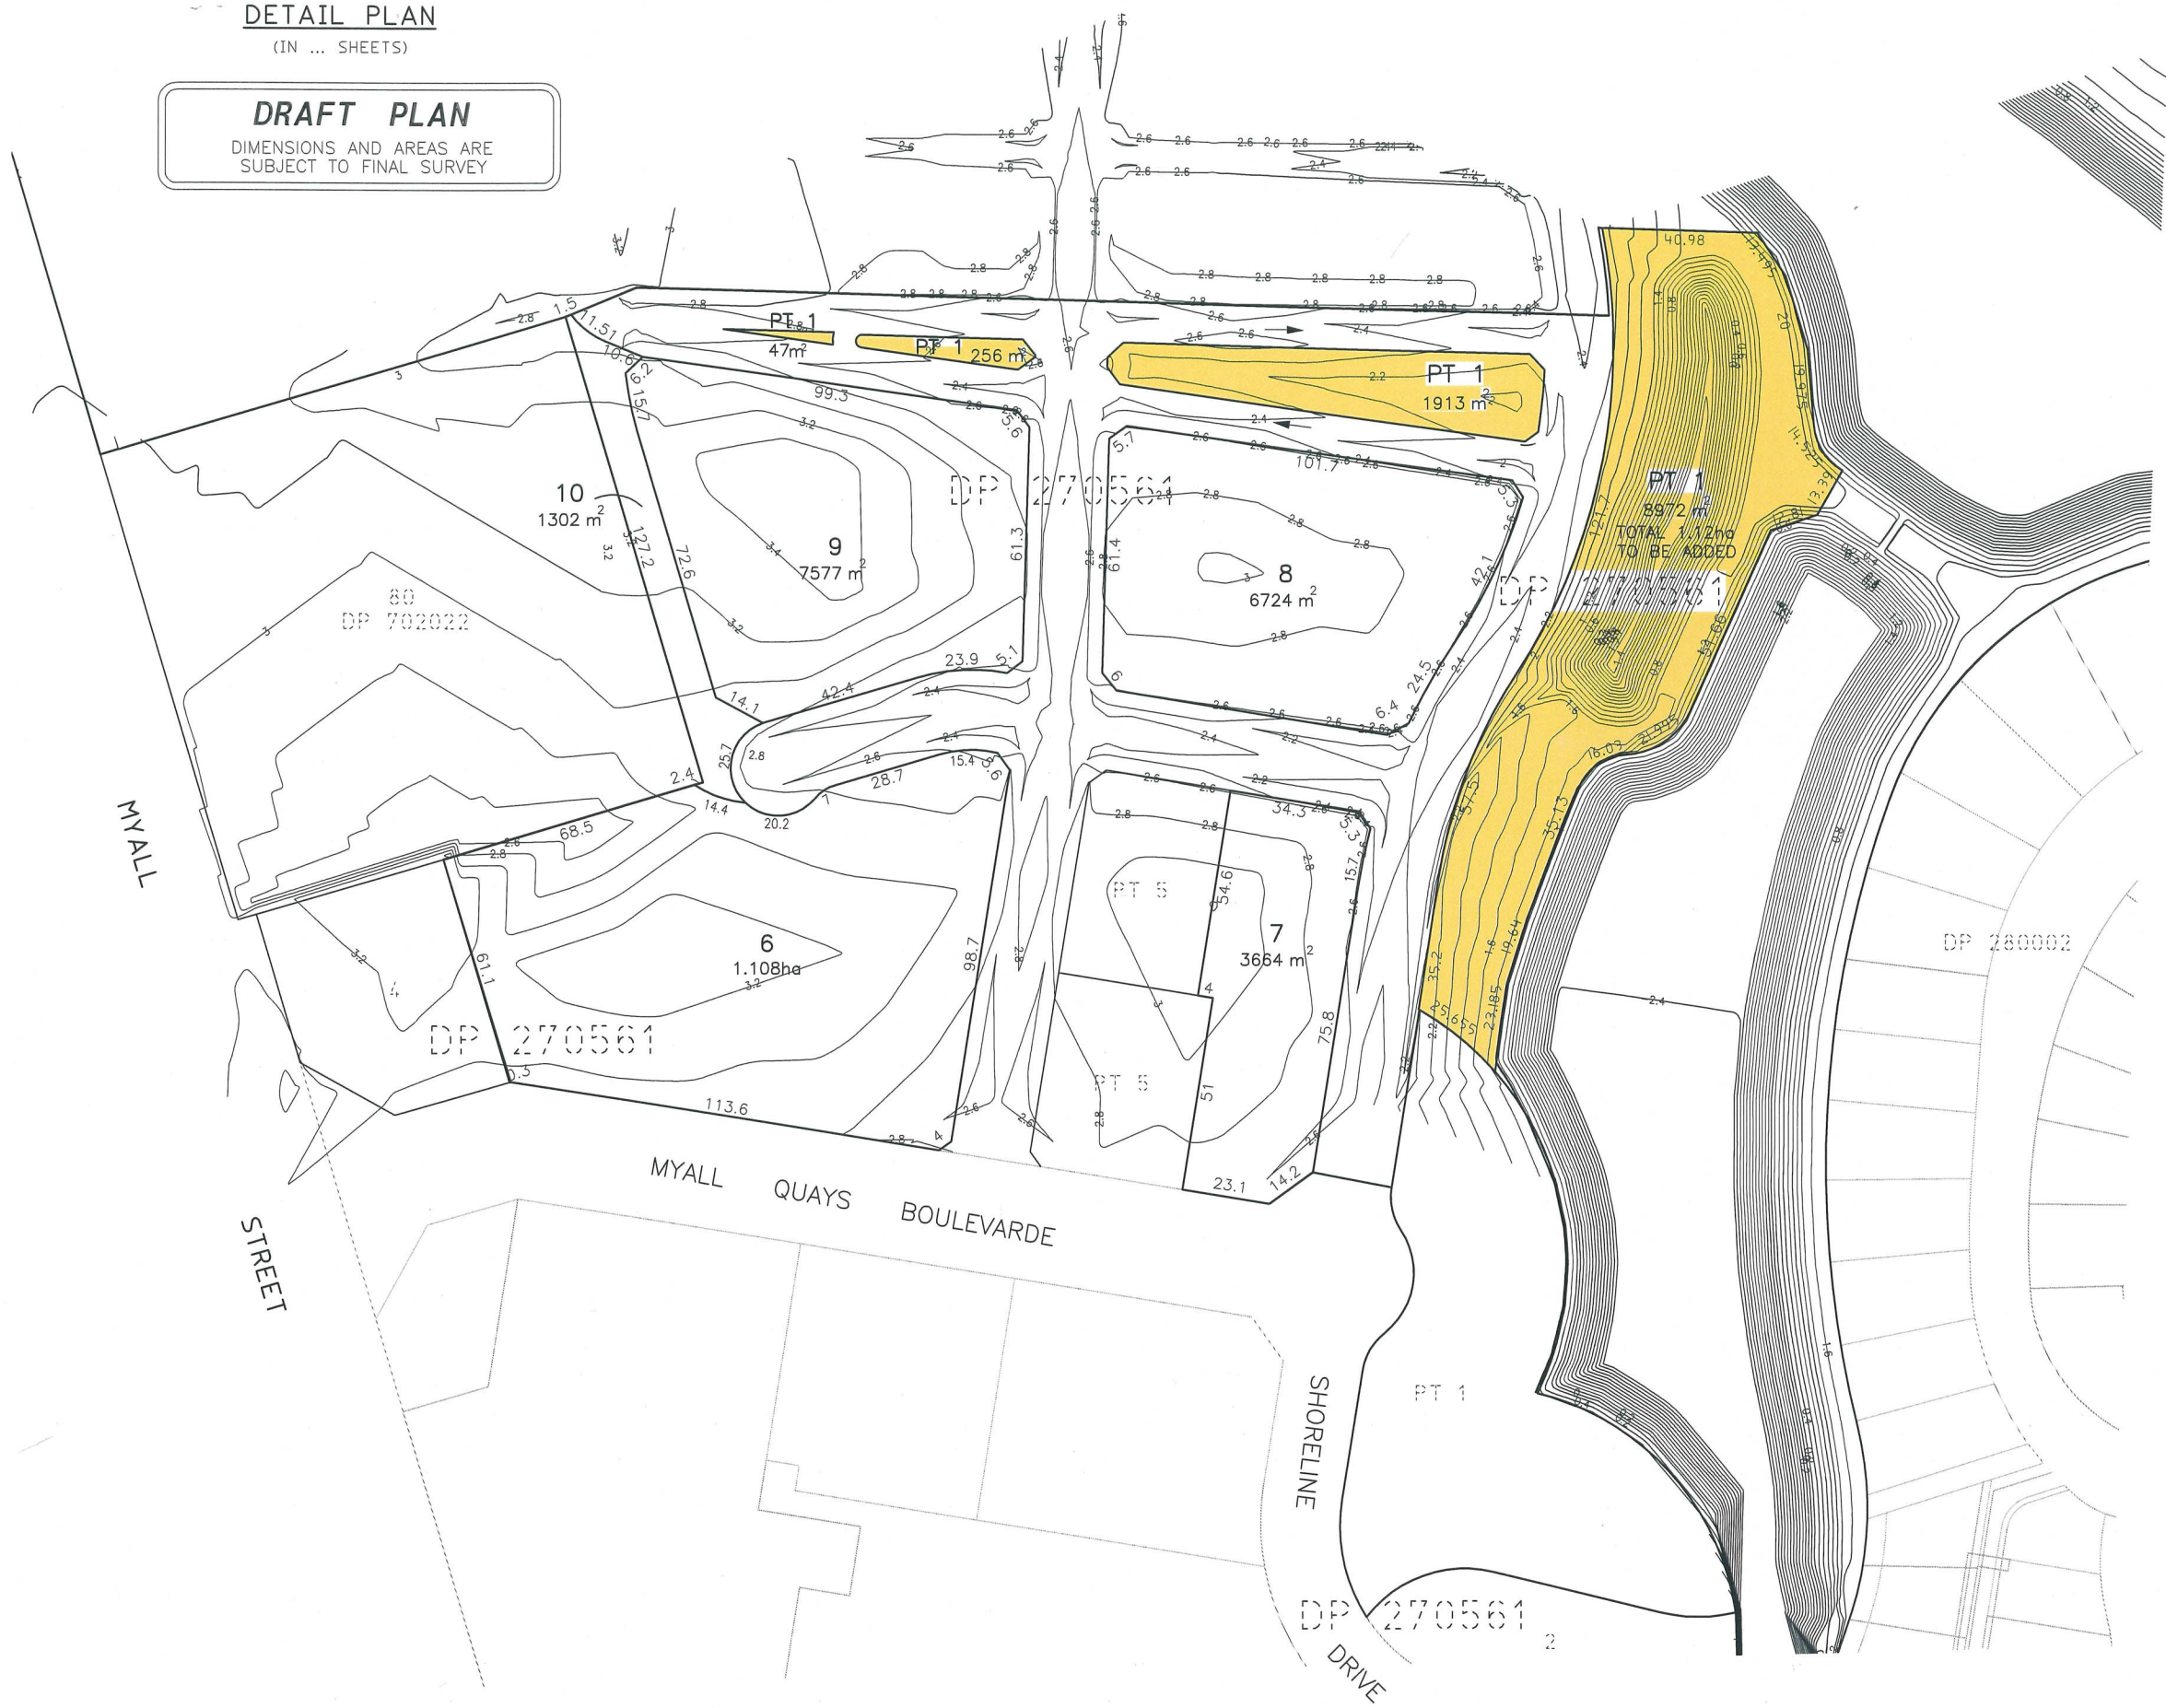

LEGEND

- PRECINCT LAND
- DESIGN CONTOURS (0.2m INTERVAL)

LOTS 6-9 INCL. ARE DEVELOPMENT LOTS
THIS IS SHEET ... OF DP 270561 AND IT
REPLACES SHEET ... AS REGARDS TO LOT 5
AND IS AN ADDITIONAL SHEET.

| | | | | |
|---|---|--|------------|--|
| Surveyor: Tattersall Surveyors Date of Survey: 21/02/2009 Surveyors Ref: 200415 | PLAN OF SUBDIVISION OF LOT 5 IN DP 270561 COMMERCIAL COMMUNITY | LGA: GREAT LAKES Locality: TEA GARDENS Subdivision No: Lengths are in metres. Reduction Ratio 1: 1250 | Registered | DP 270561 SHEET No.79 ADDITIONAL SHEET |
|---|---|--|------------|--|