


DETAIL PLAN

(IN ... SHEETS)

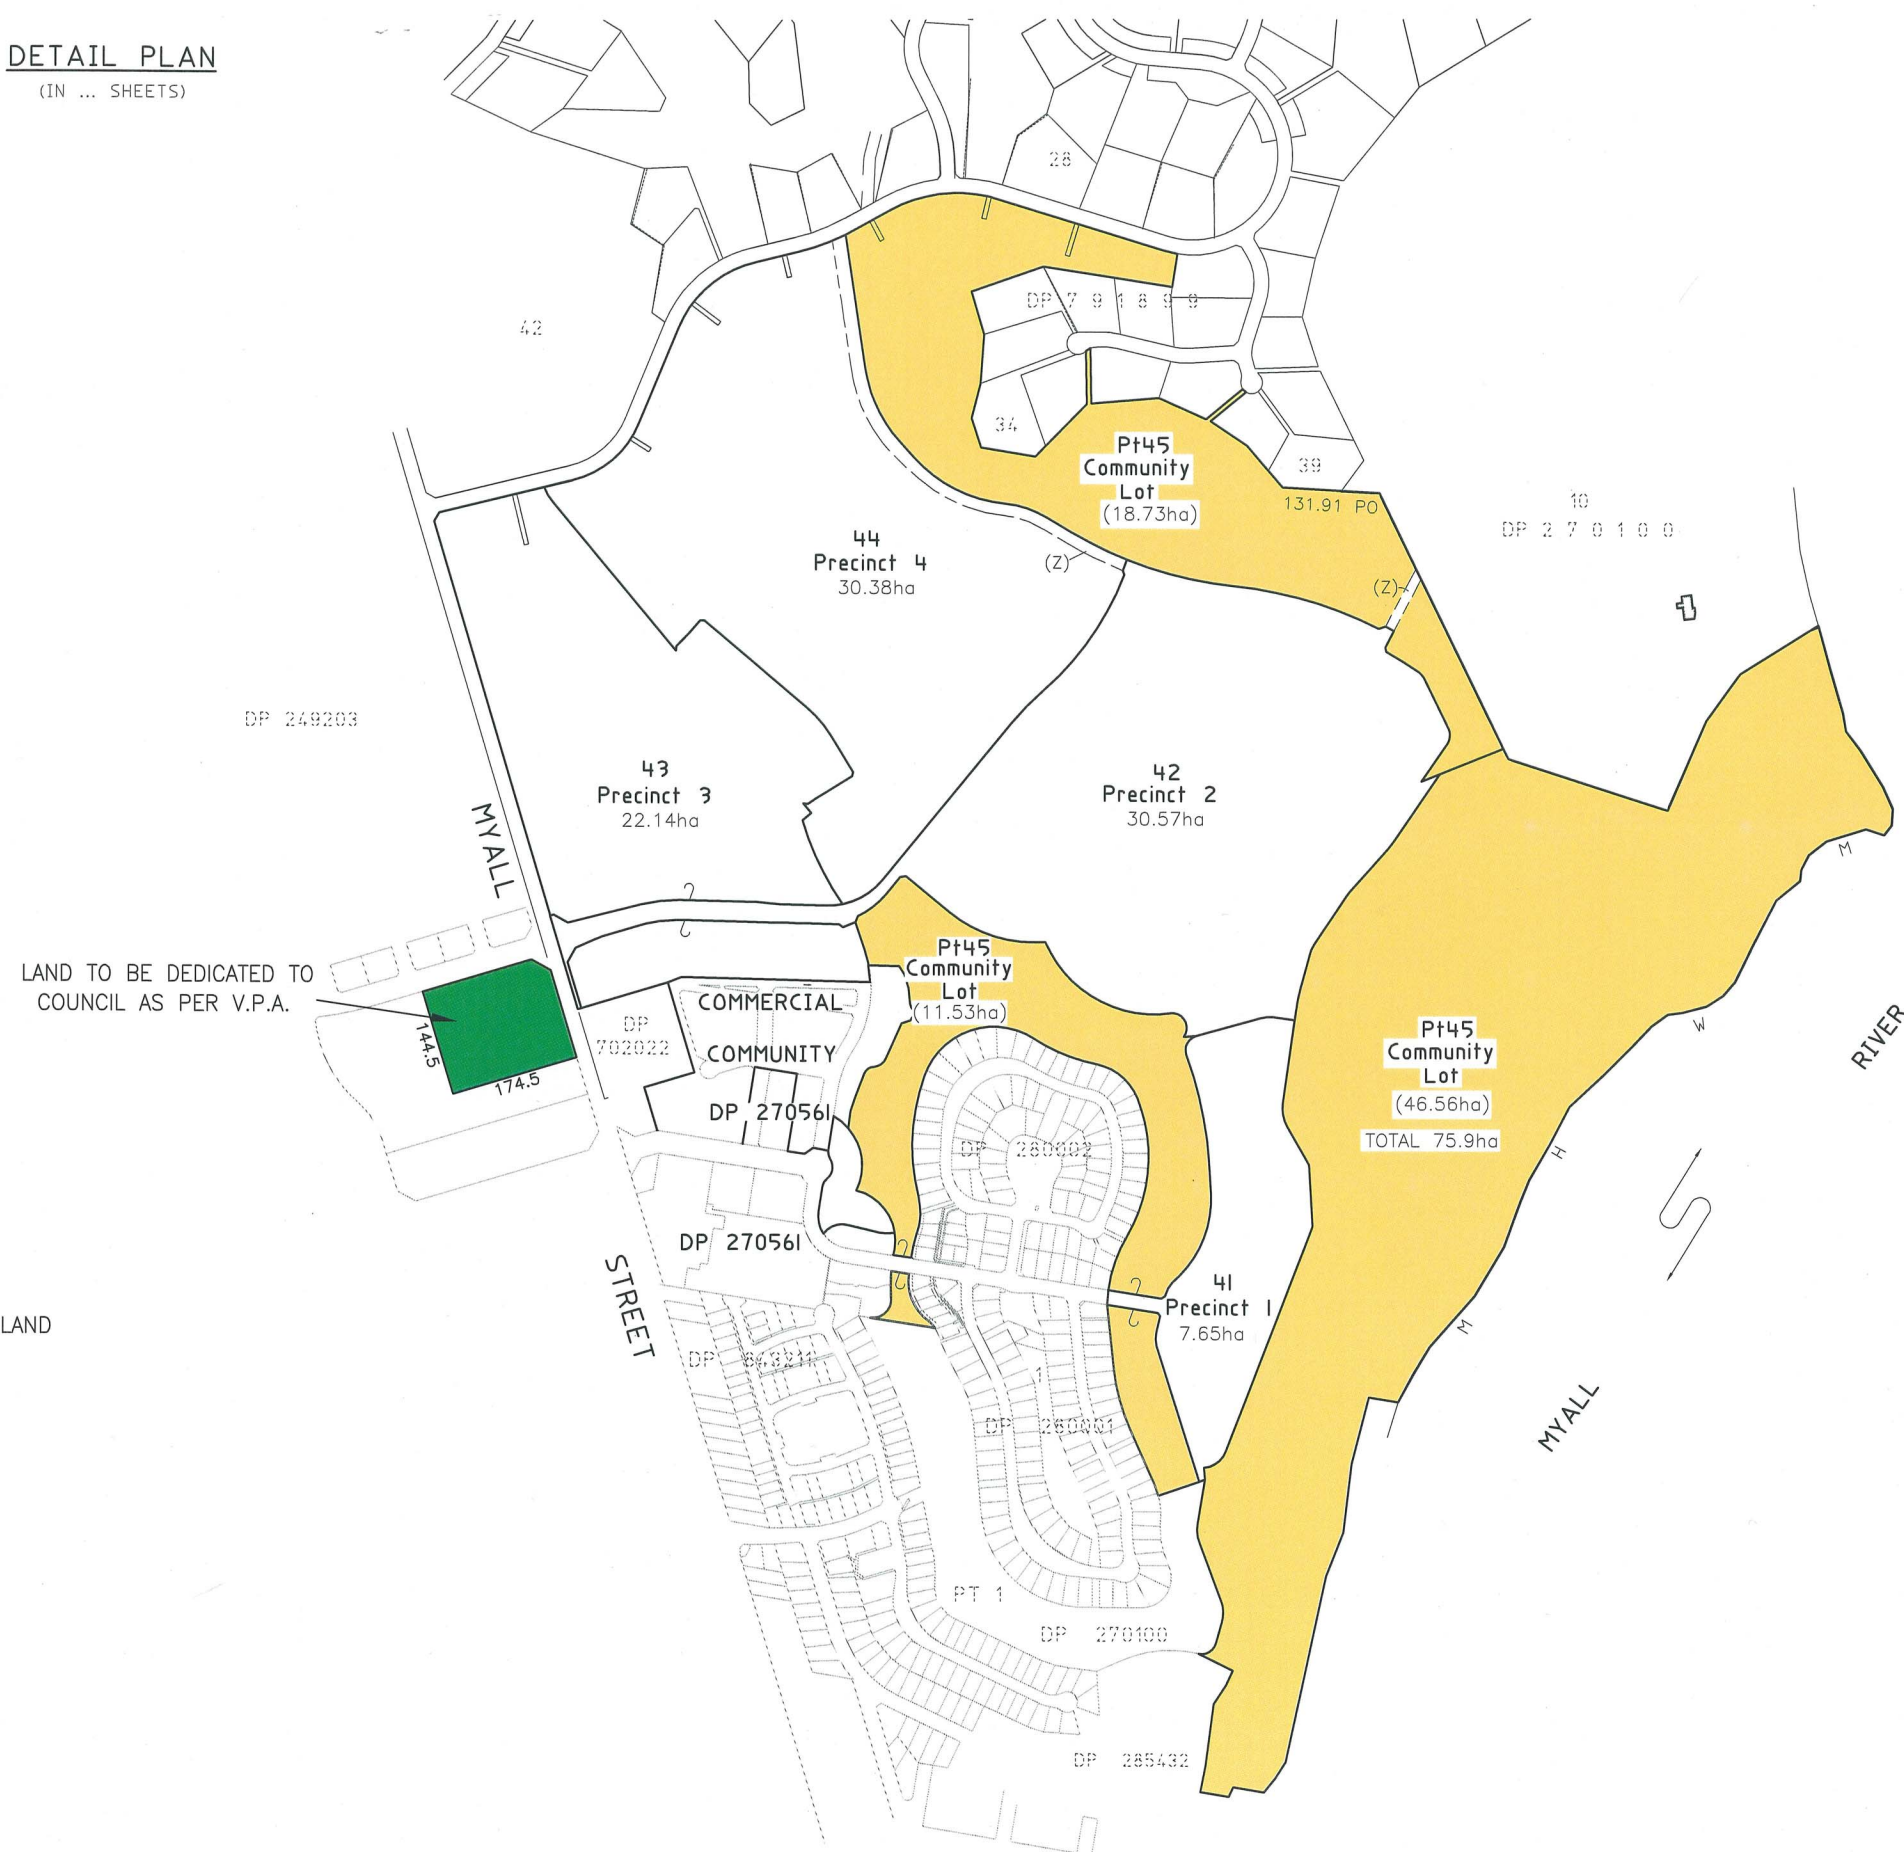

DRAFT PLAN
DIMENSIONS AND AREAS ARE
SUBJECT TO FINAL SURVEY

LEGEND

COMMUNITY LAND

(E)
(Z) RIGHT OF ACCESS VARIABLE WIDTH

LOTS 41-44 INCL. ARE DEVELOPMENT LOTS
THIS IS SHEET 30 OF DP 270100 AND IT
REPLACES SHEET ... AS REGARDS TO LOT ...
AND IS AN ADDITIONAL SHEET.

Surveyor: Tattersall Surveyors
Date of Survey: 20/02/2008
Surveyors Ref: 201479

PLAN OF SUBDIVISION OF LOT 40 IN DP 270100

LGA: GREAT LAKES
Locality: TEA GARDENS
Subdivision No:
Lengths are in metres. Reduction Ratio 1: 7,000

Registered

SHEET No.80

ADDITIONAL SHEET