

LOCATION PLAN

REDUCTION RATIO 1:2000

DRAFT PLAN

DIMENSIONS AND AREAS ARE
SUBJECT TO FINAL SURVEY

This sheet is being continually updated to show the current
subdivisional pattern of the scheme.
For details of such updates and additional and replacement
sheets see schedule below.

SCHEDULE OF CHANGES TO THE SCHEME

Lot No.	Details	Sheet No.
	PRECINCT PLAN I STAGE I	


Subdivision Certificate No:

Surveyor: DONALD G. BEGG
Surveyors Ref: 201479 PREC 1-1

Registered:

~~COMMUNITY/PRECINCT/NEIGHBOURHOOD PLAN~~

SHEET No.81

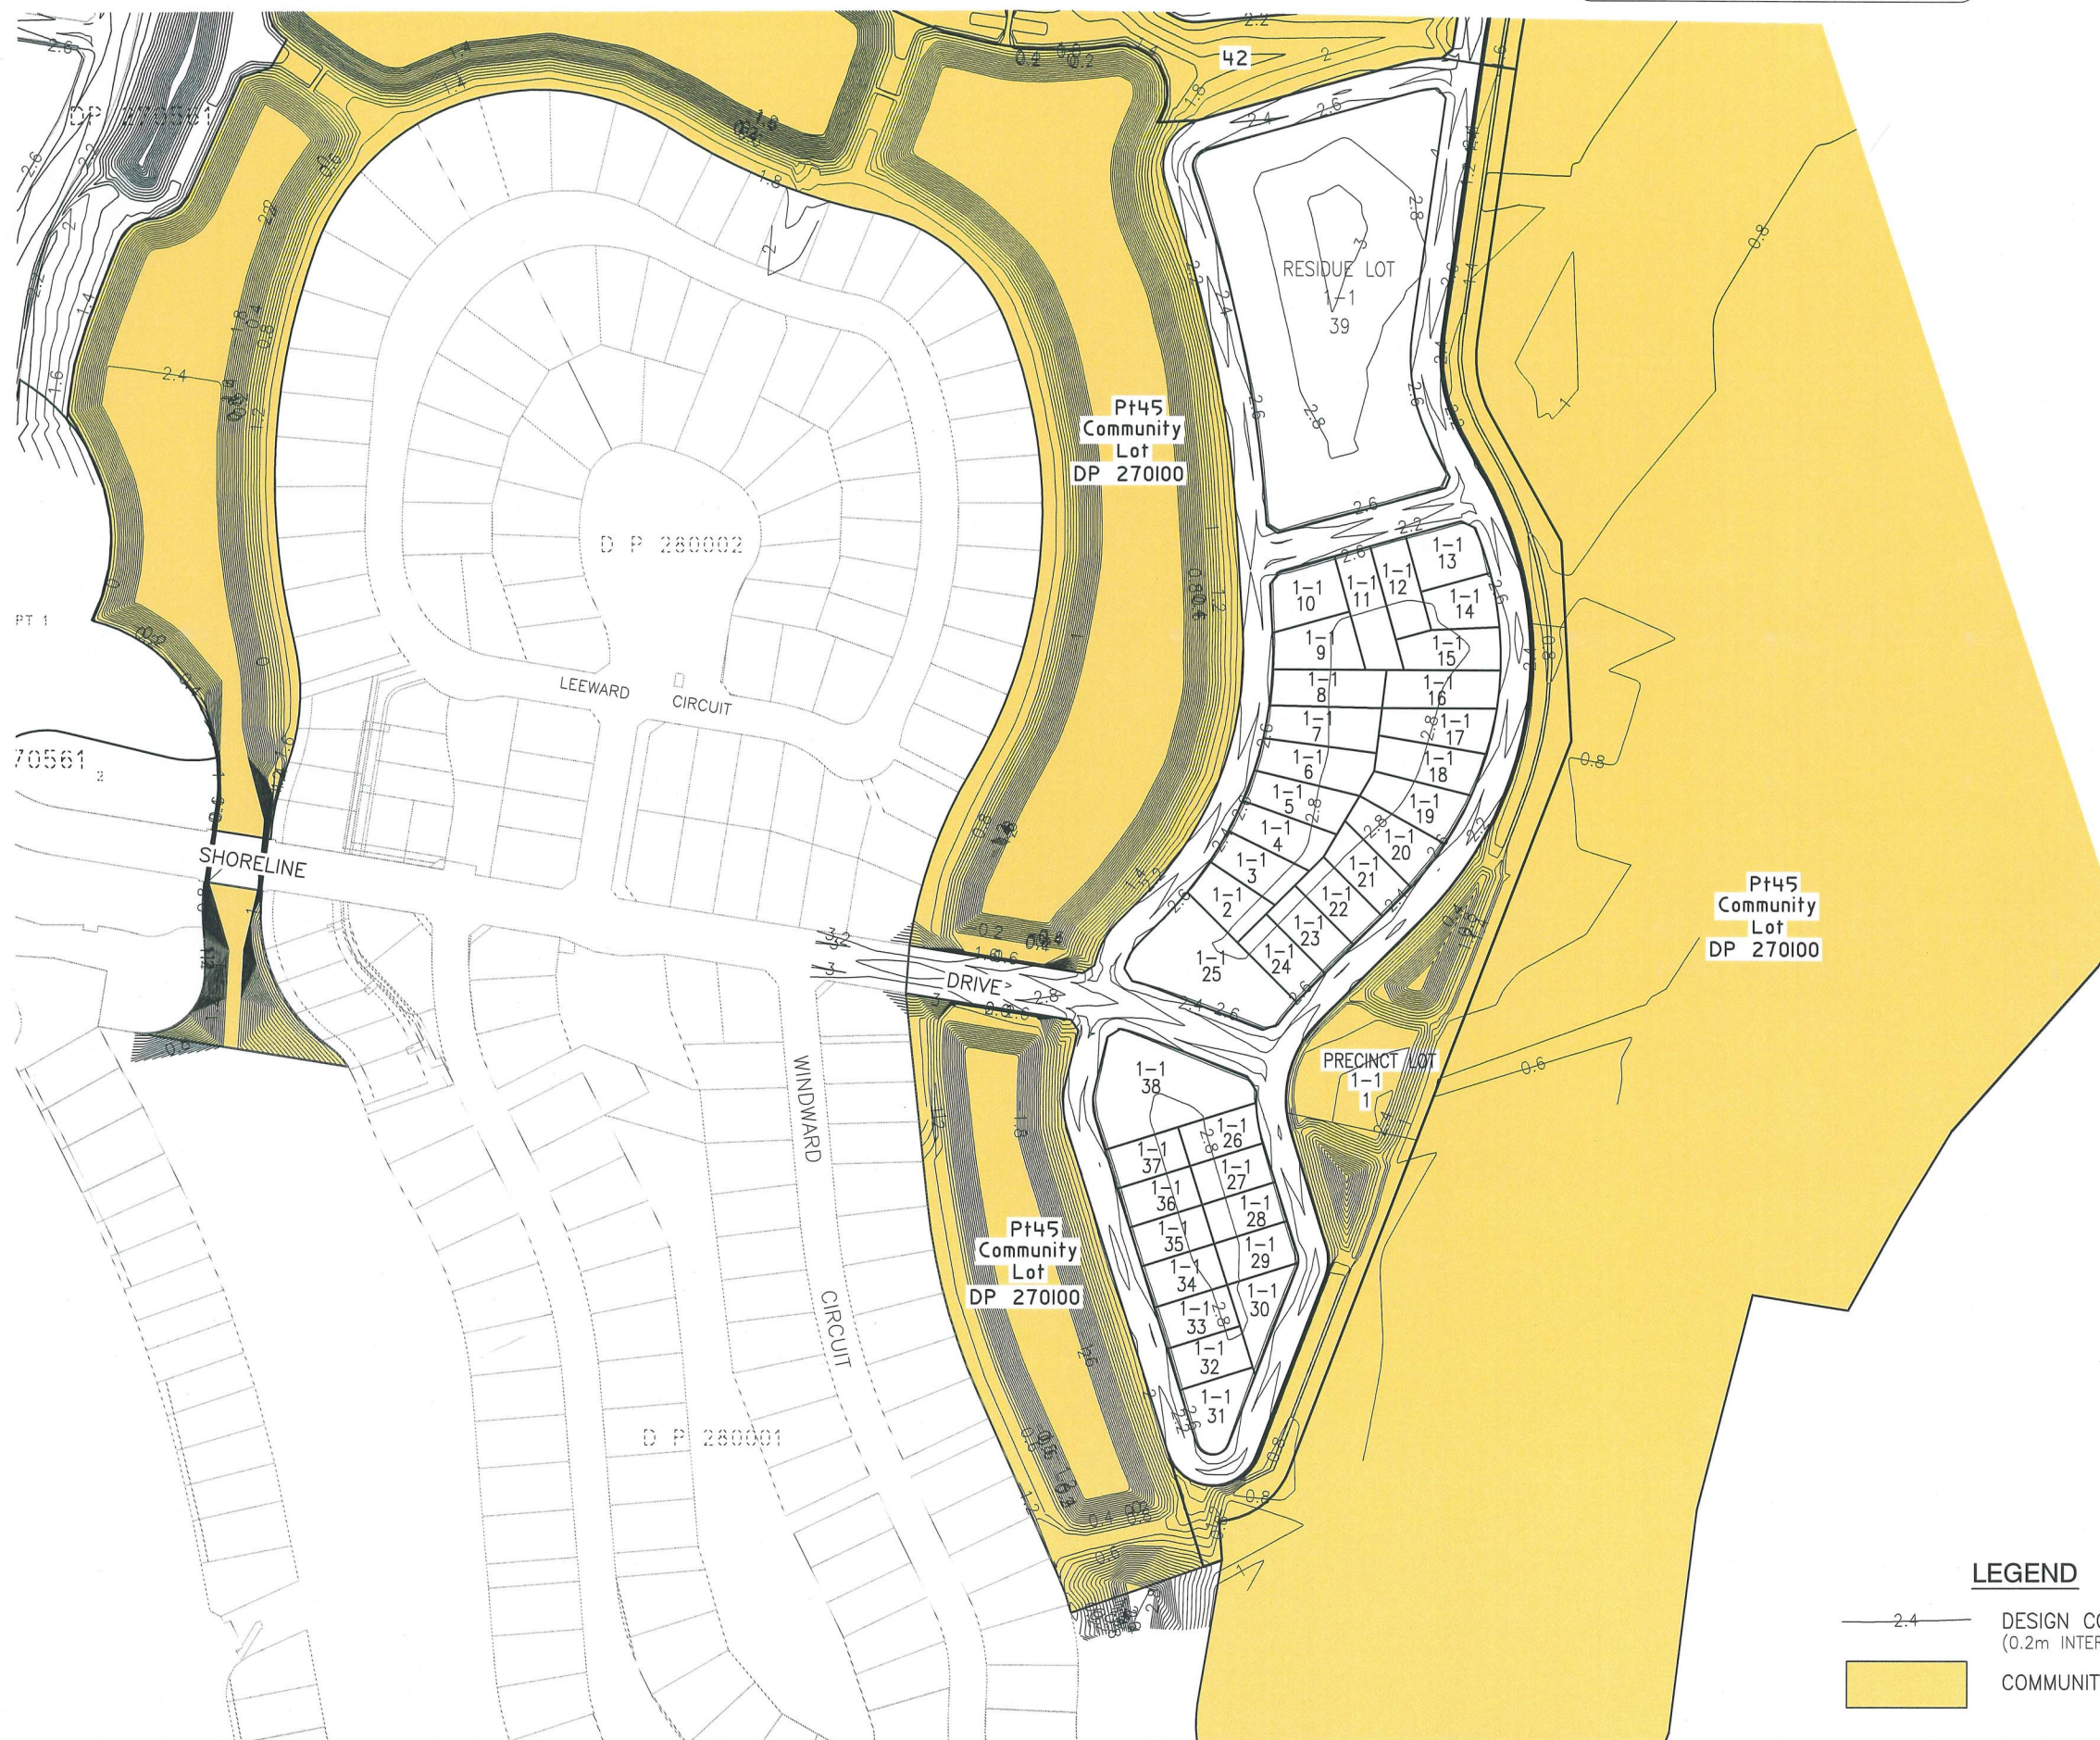

LEGEND

— 2.4 — DESIGN CONTOURS
(0.2m INTERVAL)
COMMUNITY LAND