

PRECINCT PROPERTY


(IN ... SHEETS)

DRAFT PLAN

DIMENSIONS AND AREAS ARE
SUBJECT TO FINAL SURVEY

PRECINCT PLAN I

STAGE I

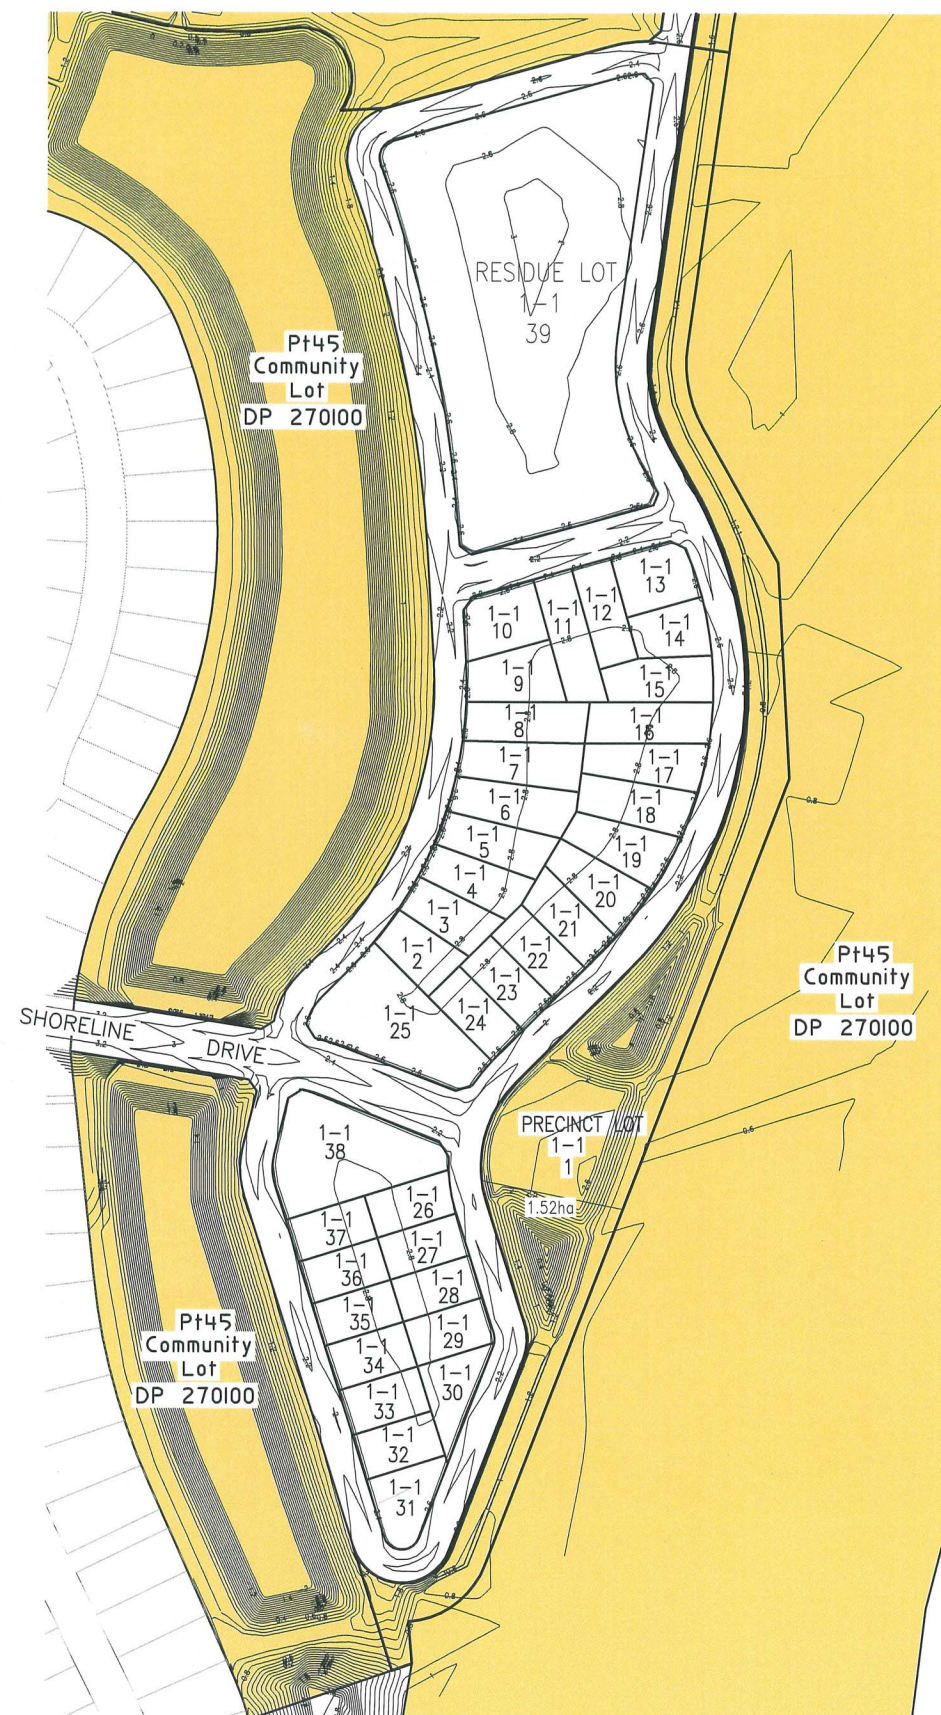

LEGEND

- 2.4 ——— DESIGN CONTOURS
(0.2m INTERVAL)
- COMMUNITY LAND

Surveyor: DONALD GEORGE BEGG
Date of Survey: 20/02/2008
Surveyors Ref: 201479

PLAN OF SUBDIVISION OF LOT 41 IN DP 270100

PRECINCT PLAN I
STAGE I

LGA: GREAT LAKES

Locality: TEA GARDENS

Subdivision No:

Lengths are in metres. Reduction Ratio 1: 2000

Registered

SHEET No.84

ADDITIONAL SHEET

Plotted 10:55 06/06/08