


LEGEND

- 2.4 DESIGN CONTOURS (0.2m INTERVAL)
- COMMUNITY LAND

LOCATION PLAN  
REDUCTION RATIO 1:3000

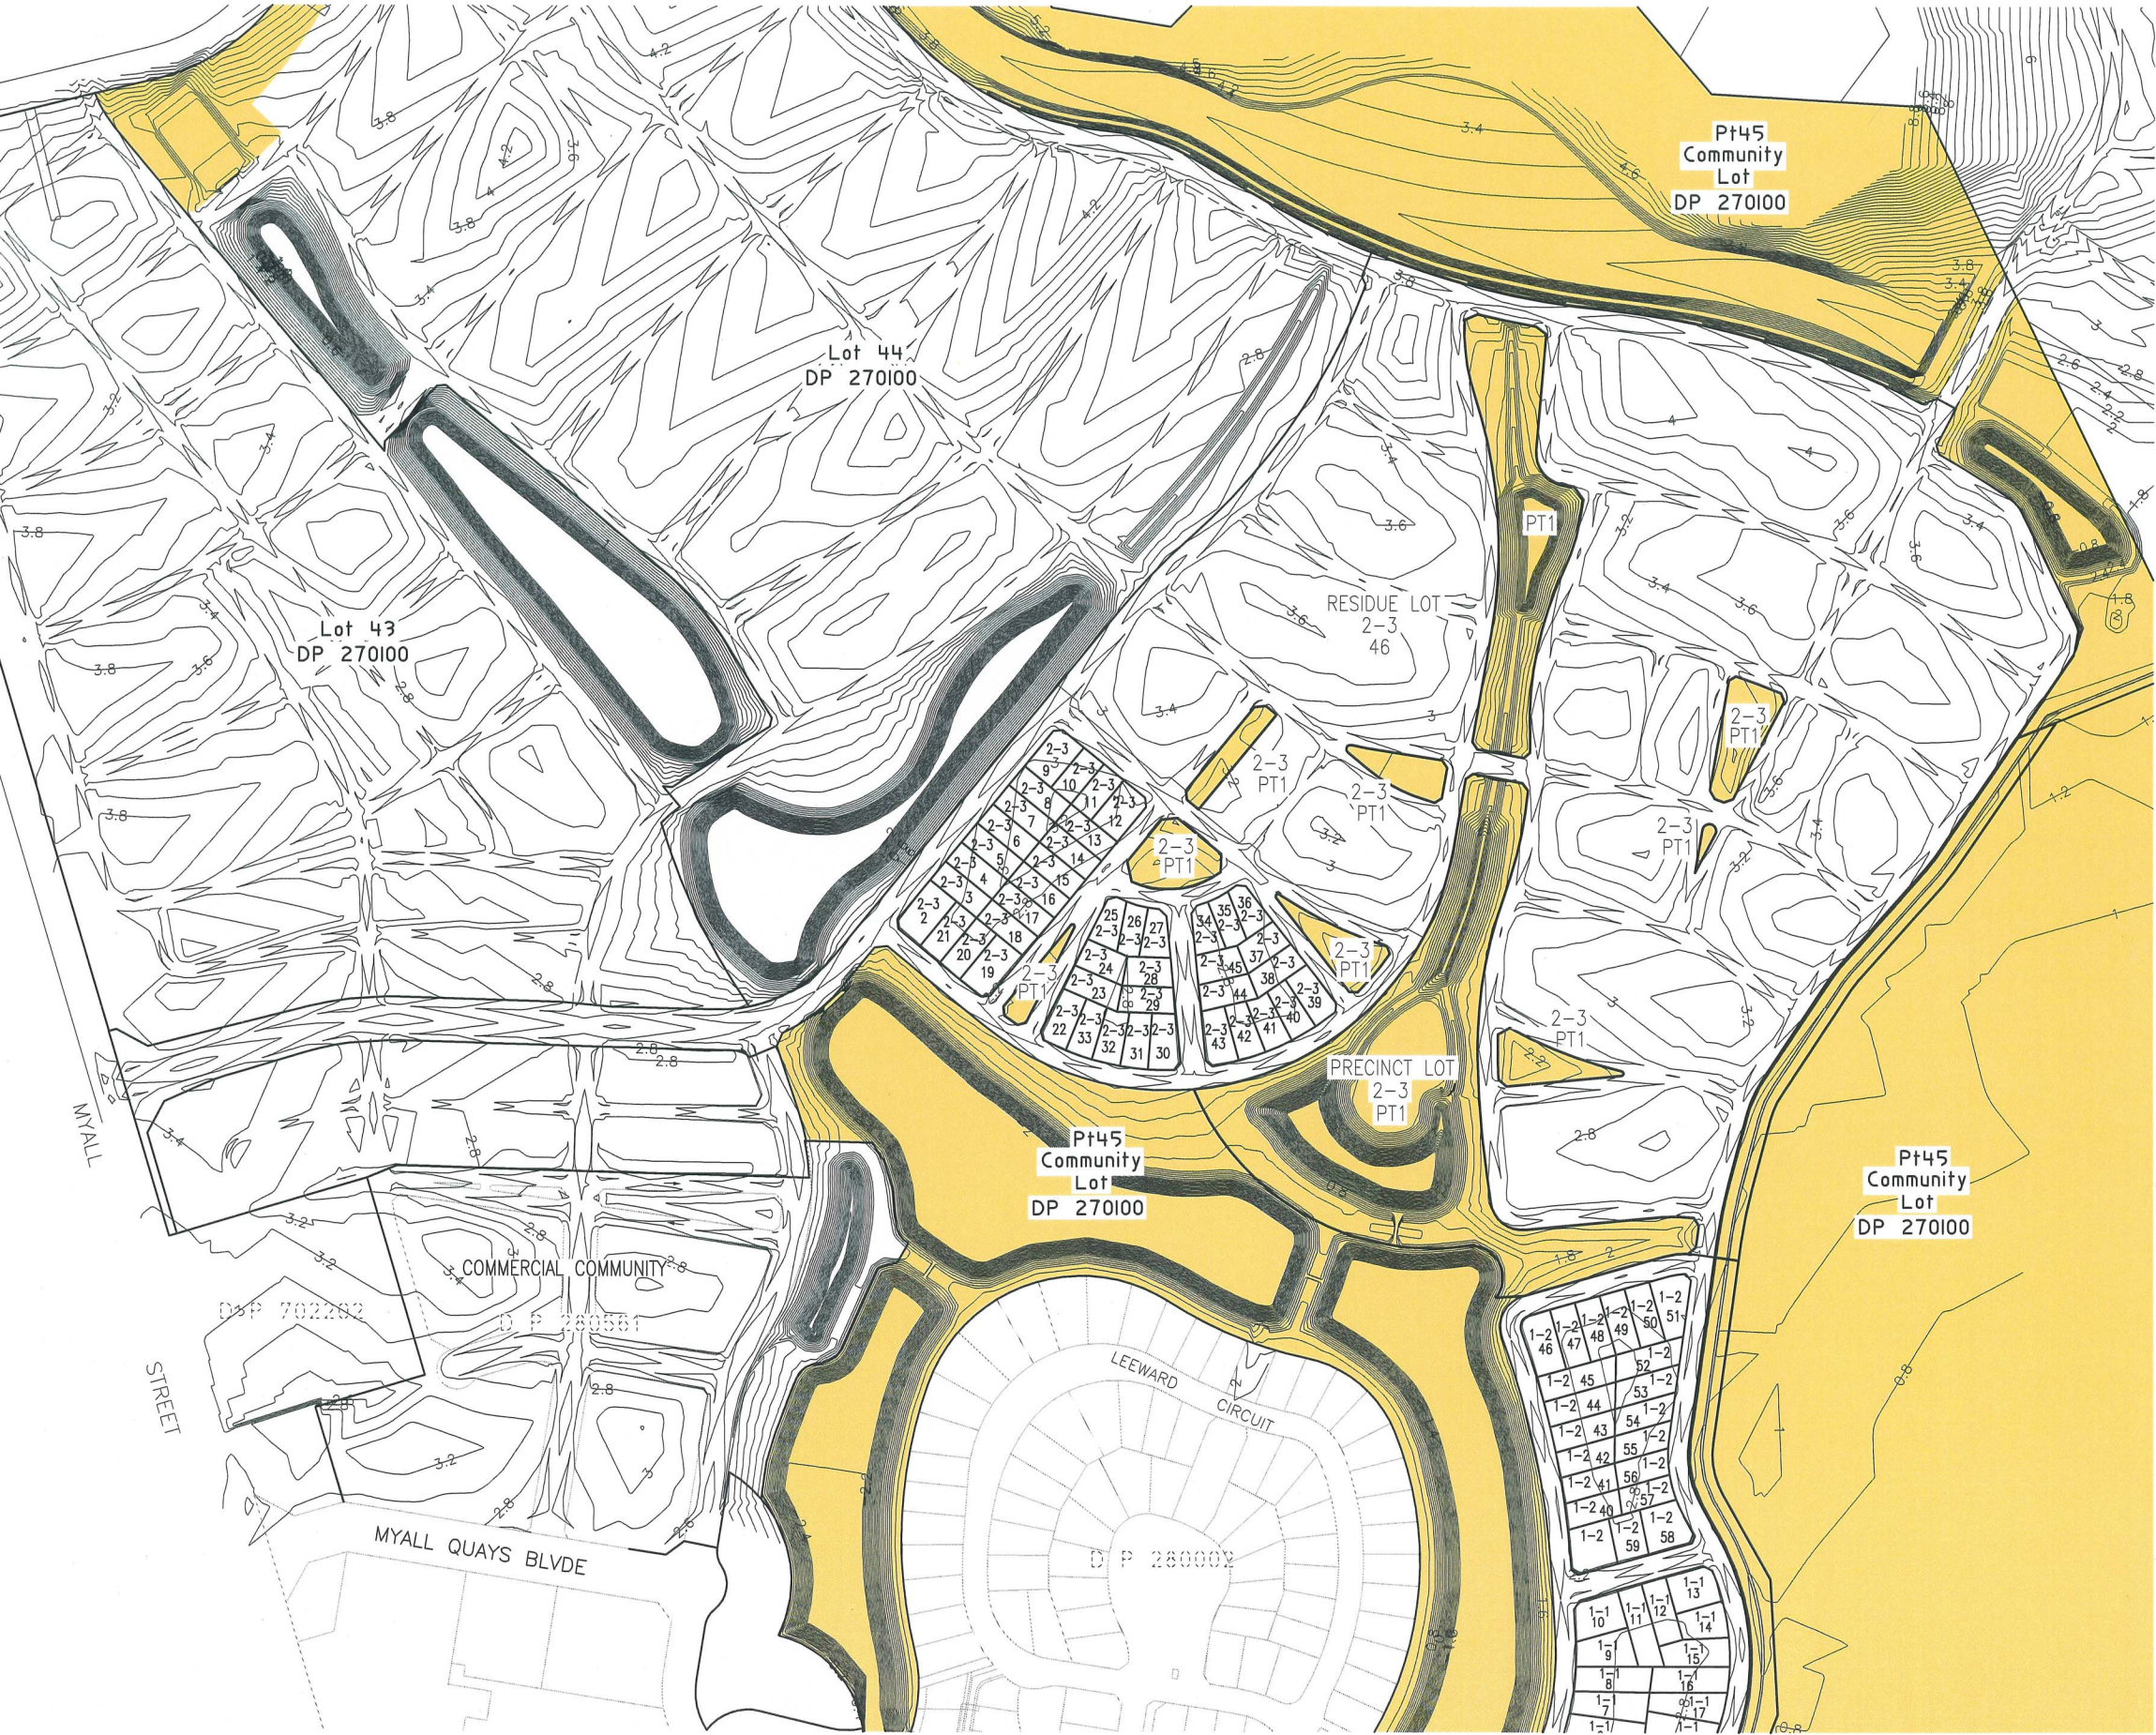

This sheet is being continually updated to show the current subdivisional pattern of the scheme. For details of such updates and additional and replacement sheets see schedule below.

SCHEDULE OF CHANGES TO THE SCHEME

Lot No.	Details	Sheet No.
	<b>PRECINCT PLAN 2 STAGE 3</b>	
	<b>DRAFT PLAN</b> DIMENSIONS AND AREAS ARE SUBJECT TO FINAL SURVEY	

Subdivision Certificate No:

Surveyor: TATTERSALL SURVEYORS  
Surveyors Ref: 201479 PREC 2-3

Registered:

COMMUNITY/PRECINCT/NEIGHBOURHOOD PLAN

SHEET No.86