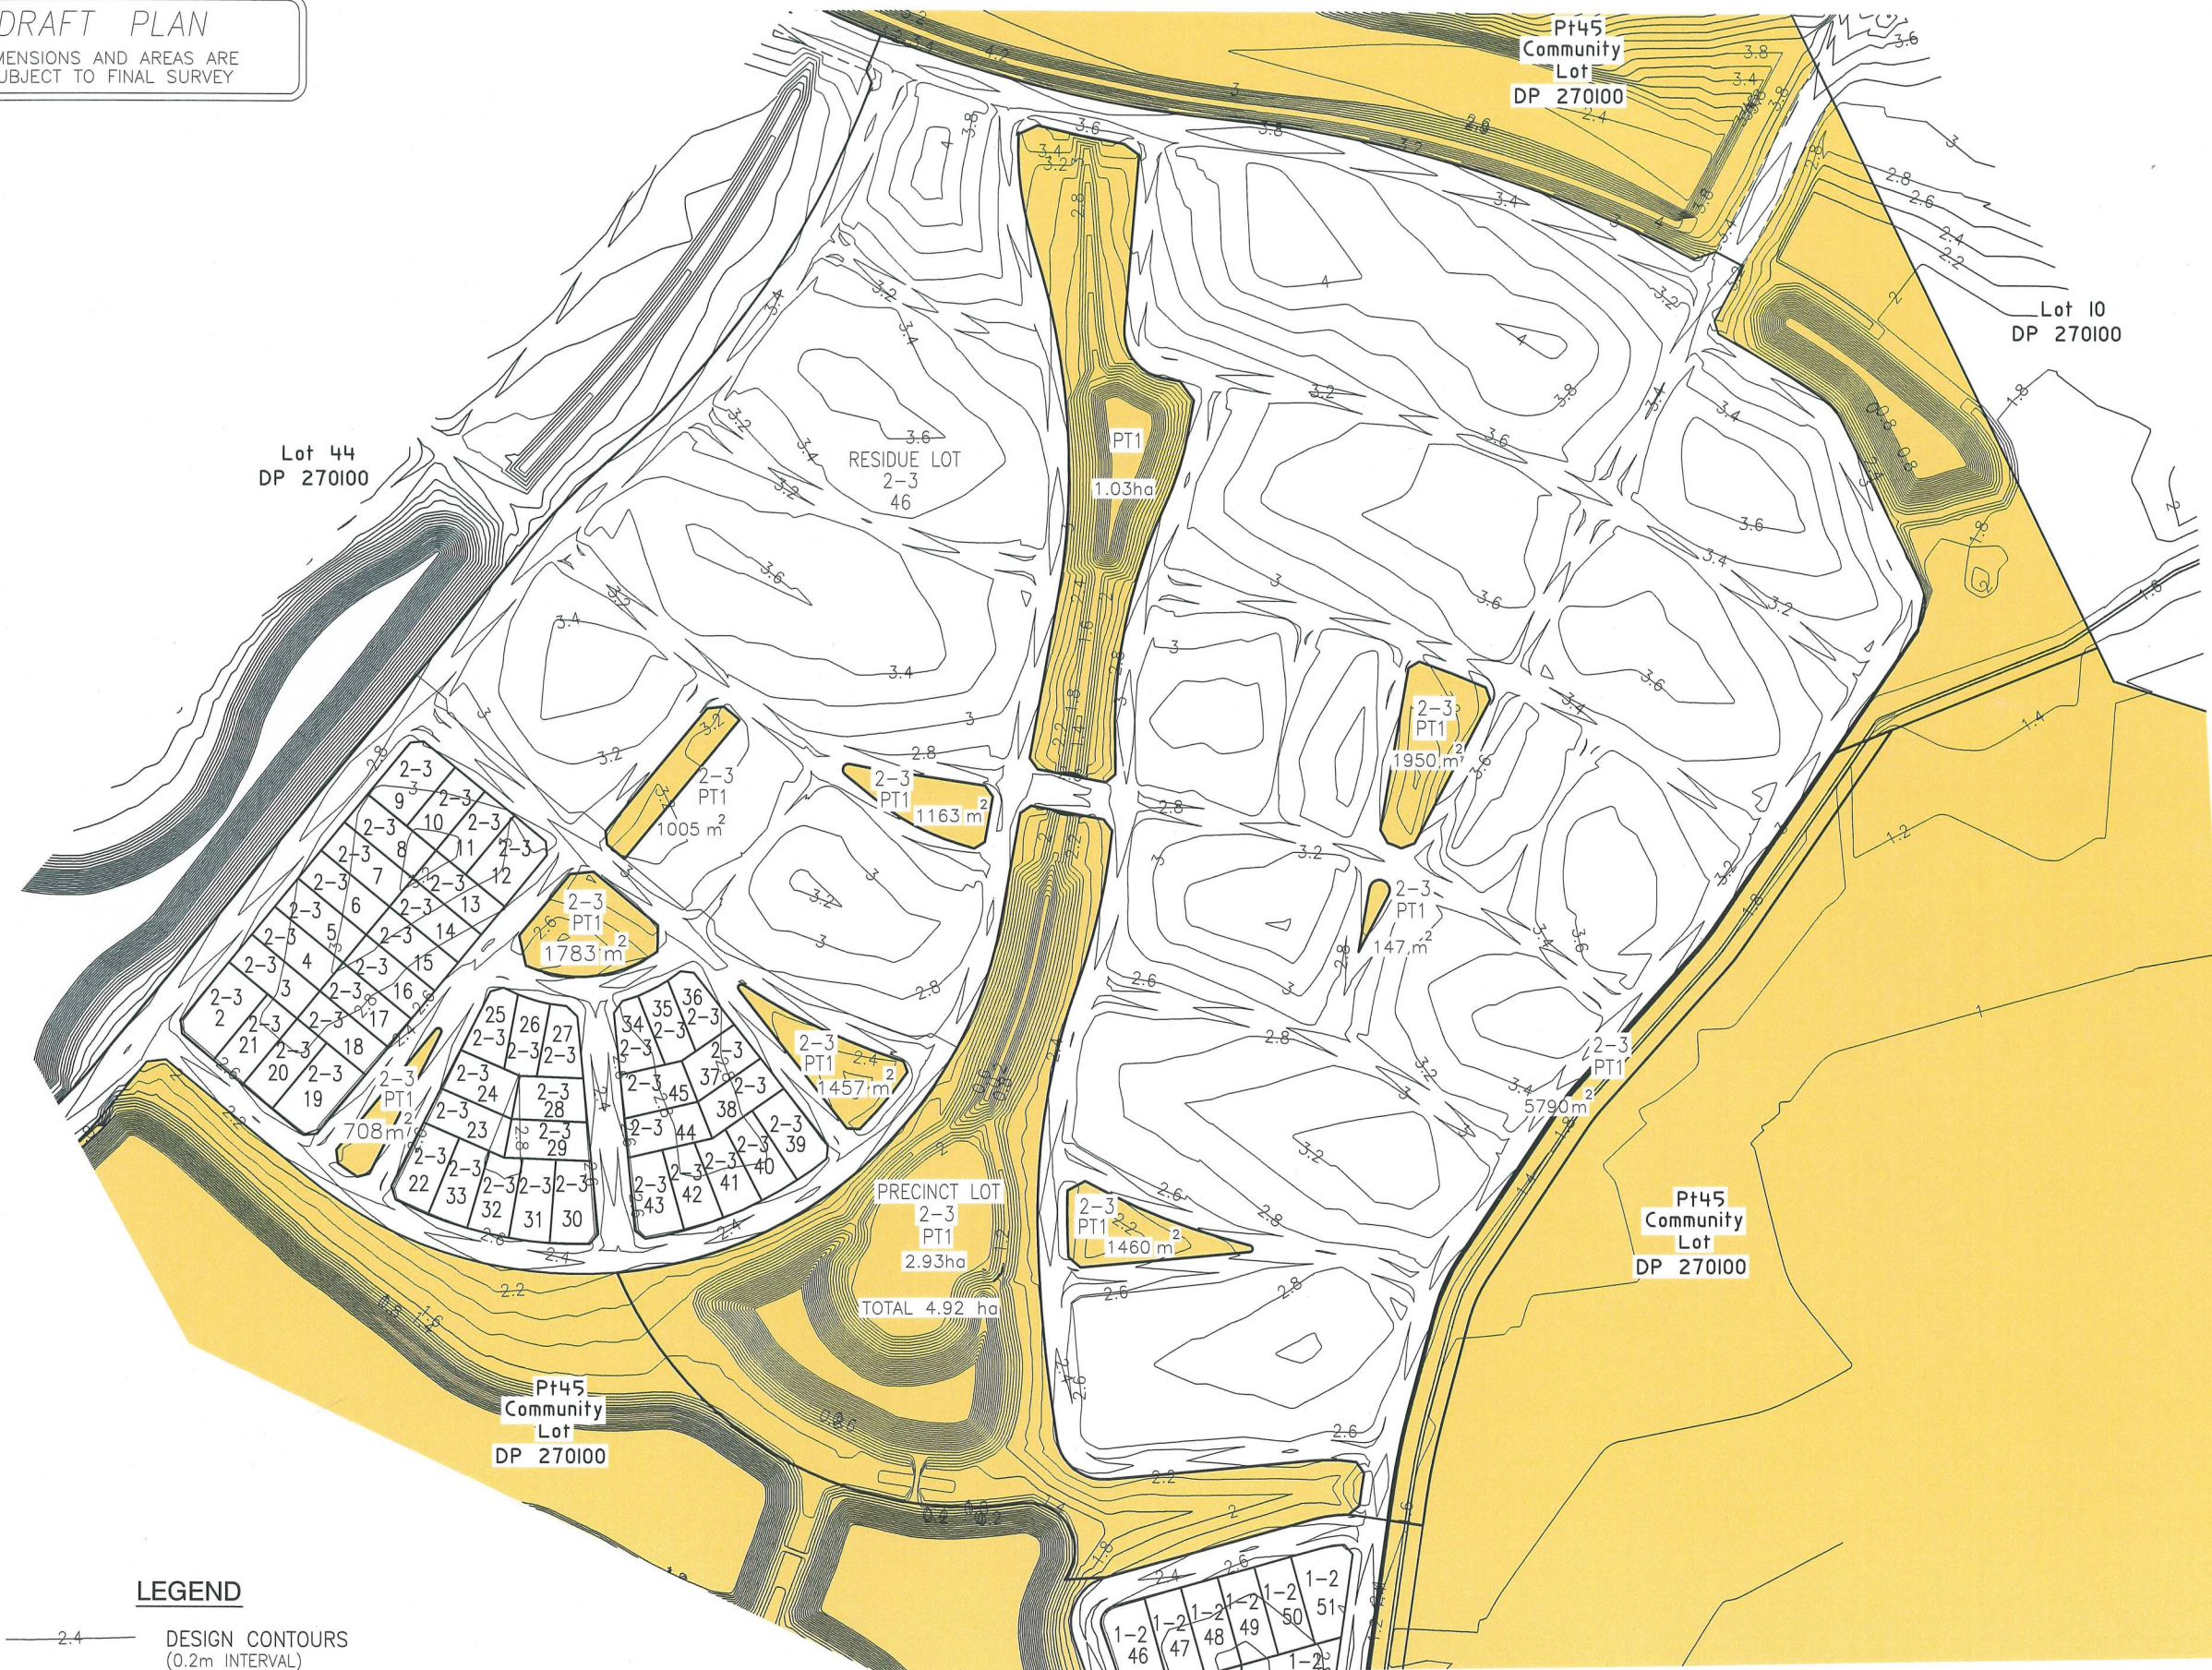


DRAFT PLANDIMENSIONS AND AREAS ARE
SUBJECT TO FINAL SURVEY**PRECINCT PROPERTY**

(IN ... SHEETS)

**LEGEND**

- 2.4 — DESIGN CONTOURS
(0.2m INTERVAL)
- COMMUNITY LAND

Surveyor: TATTERSALL SURVEYORS
Date of Survey: 20/02/2008
Surveyors Ref: 201479

PLAN OF SUBDIVISION OF LOT 42 IN DP 270100

**PRECINCT PLAN 2
STAGE 3**

LGA: GREAT LAKES
Locality: TEA GARDENS
Subdivision No:
Lengths are in metres. Reduction Ratio 1: 2000

Registered

SHEET No.89ADDITIONAL SHEET
Plotted 10:56 06/06/08