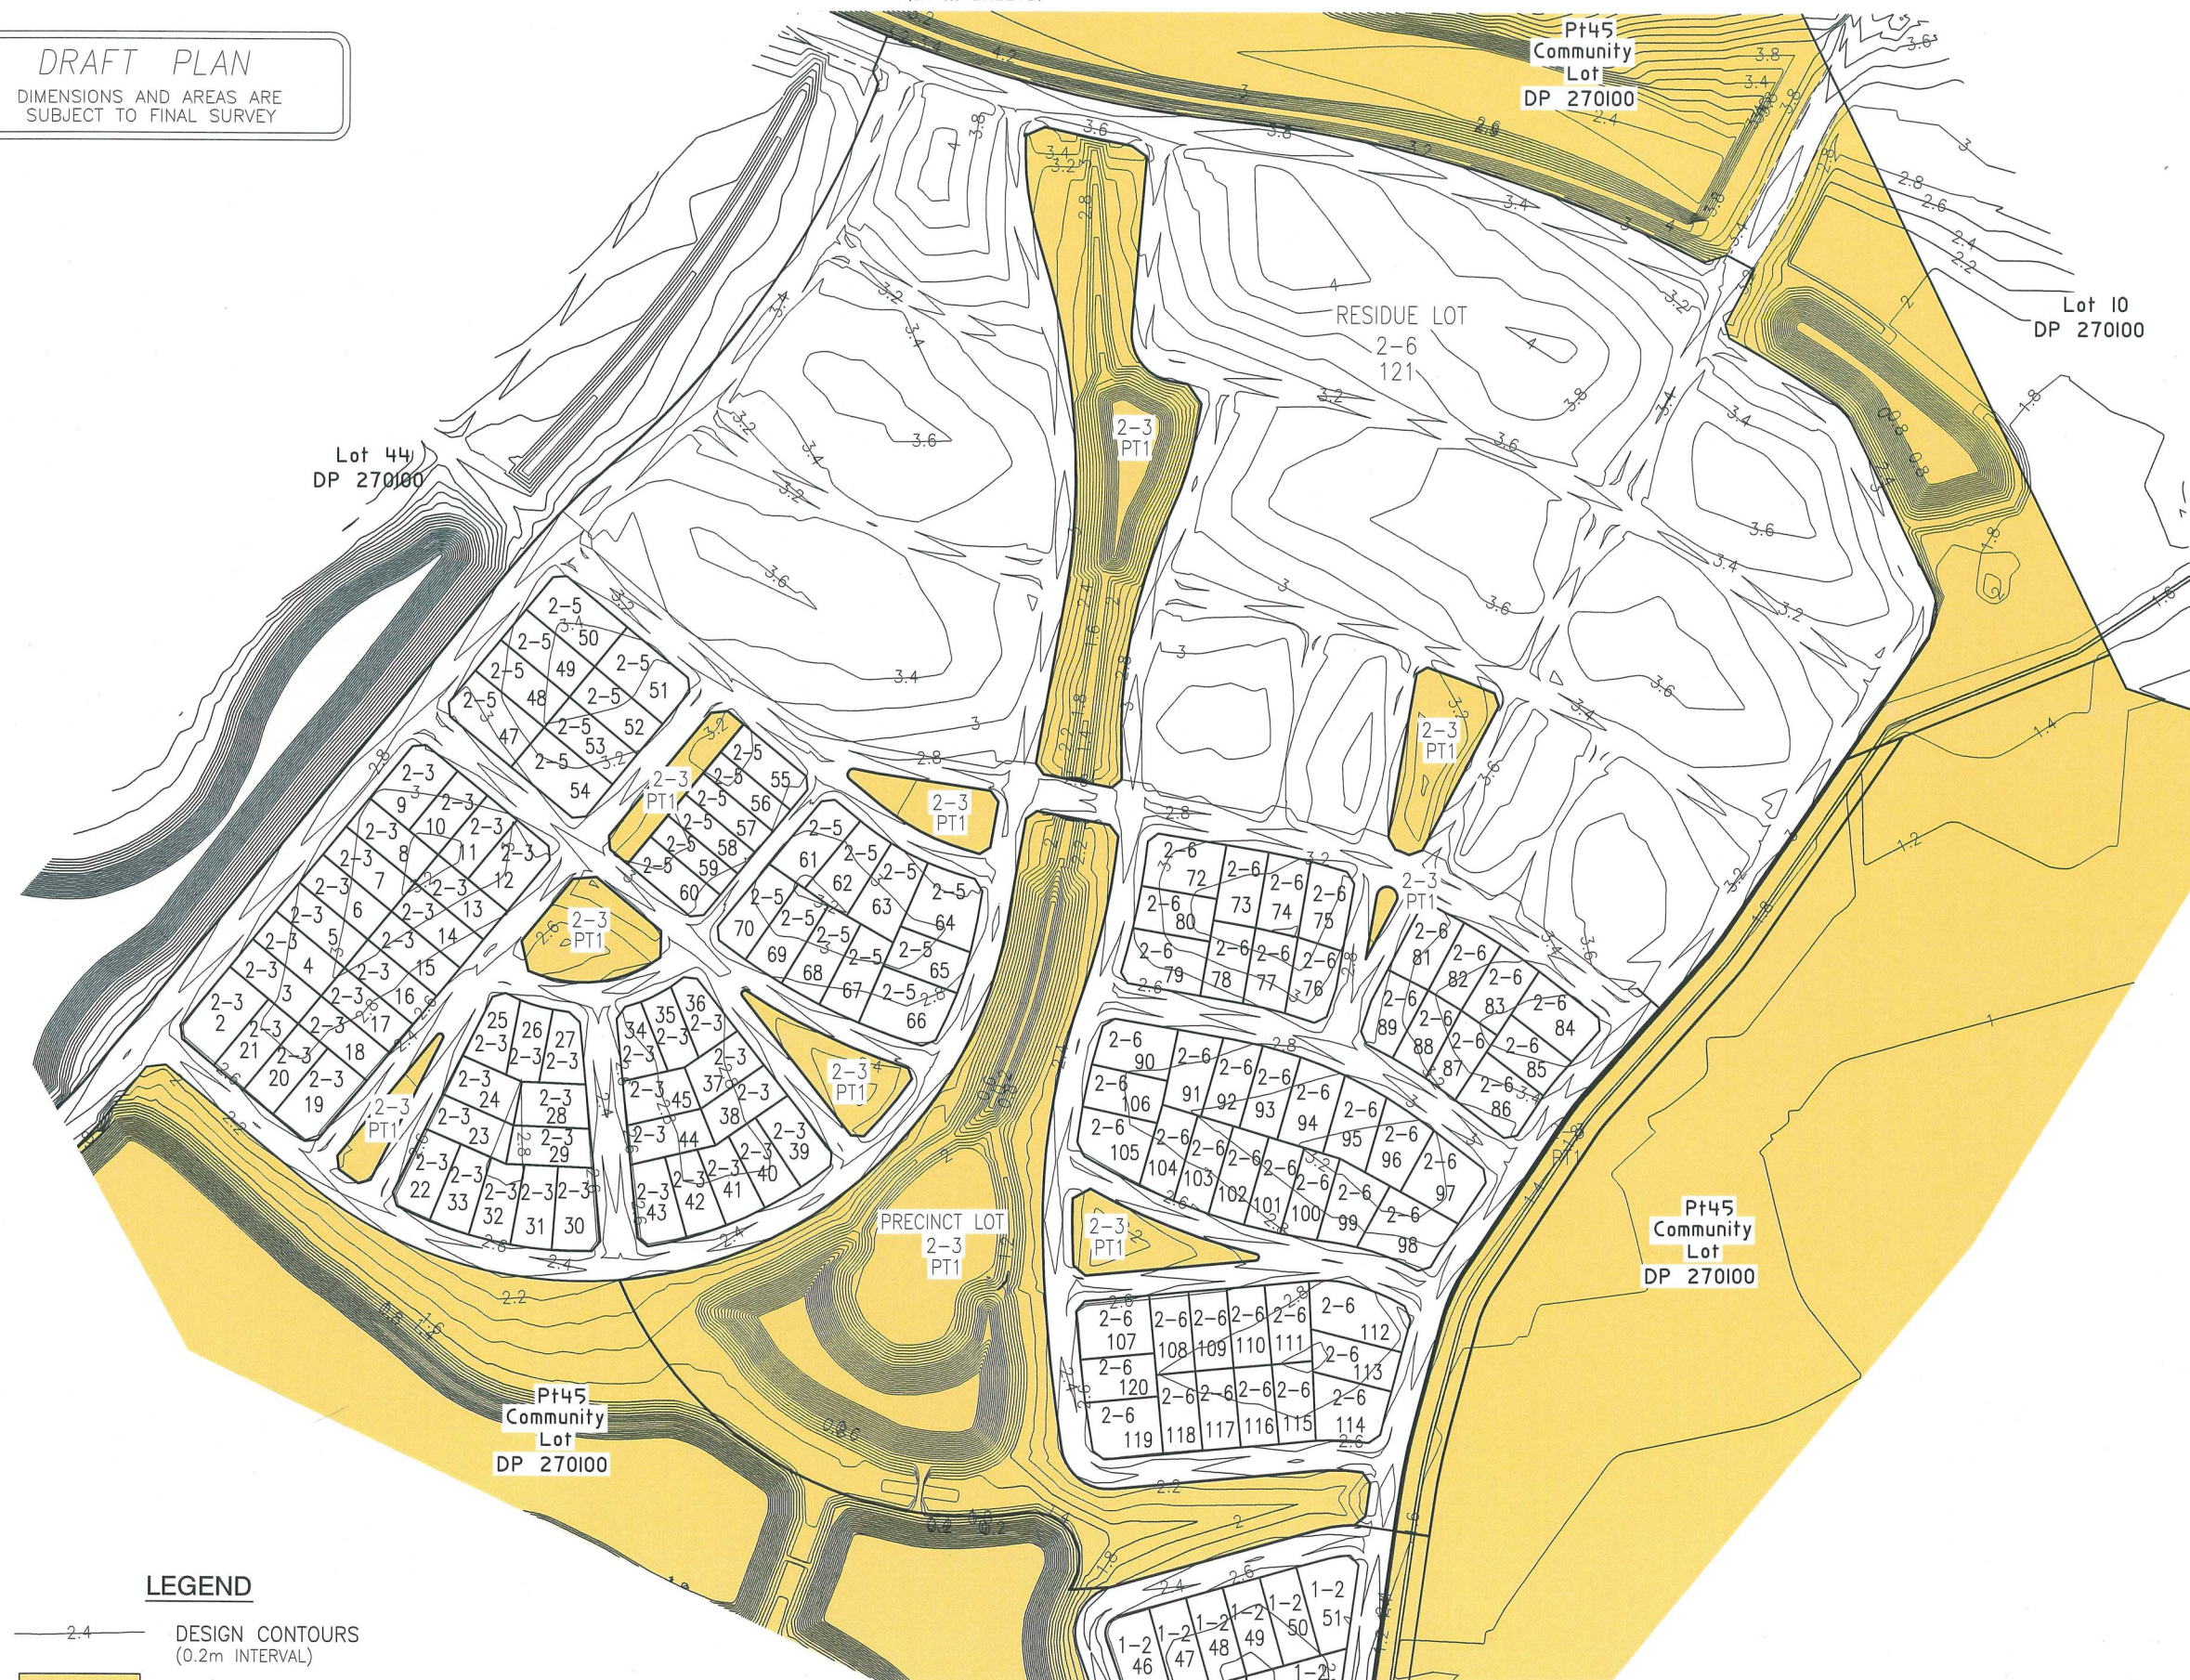


DETAIL PLAN

(IN ... SHEETS)

DRAFT PLAN

DIMENSIONS AND AREAS ARE
SUBJECT TO FINAL SURVEY

LEGEND

- 2.4 — DESIGN CONTOURS
(0.2m INTERVAL)
- COMMUNITY LAND

Surveyor: TATTERSALL SURVEYORS
Date of Survey: 20/02/2008
Surveyors Ref: 201479

PLAN OF SUBDIVISION OF LOT 71 IN DP 28....

PRECINCT PLAN 2
STAGE 6

LGA: GREAT LAKES
Locality: TEA GARDENS
Subdivision No:
Lengths are in metres. Reduction Ratio 1: 2000

Registered

SHEET No.98

ADDITIONAL SHEET

Plotted 10:57 06/06/08