


SOUTHERN ELEVATION

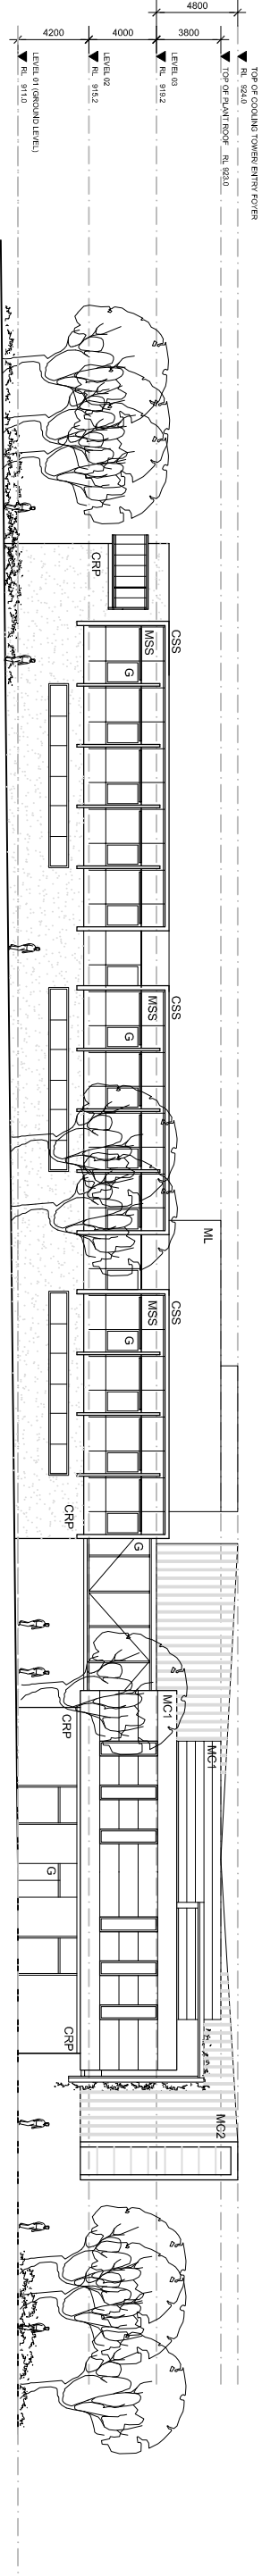

WESTERN ELEVATION

- LEGEND:
- | | |
|---|--|
| CRP - CEMENT RENDER PAINTED TO MASONARY | MC1 - PRE-FINISHED METAL CLADDING (HORIZONTAL) |
| G - GLAZING | MC2 - PRE-FINISHED METAL CLADDING (VERTICAL) |
| GMF - COLOURED GLAZING AND COLOURED | MM - PRE-FINISHED METAL MESH |
| TP - METAL PANELS | MSS - PRE-FINISHED METAL SHADE (HORIZONTAL) |
| CT - PRE-FINISHED METAL PANELS | SG - METAL SHADE (HORIZONTAL) |
| COF - CERAMIC TILE | RS - STEEL FRAMED GRILL PANEL |

Cox Richardson

Level 2 204 Clarence Street Sydney 2000 Australia
Tel: 612 9267 8888 Fax: 612 9264 5944
Email: sydney@cox.com.au

Architecture Planning Urban design Interiors design Health facility design

COX

SILVER
THOMAS
HARVEY

mcgregor+partners
BUREAU SRH

SAV
age

Project Application
Orange Private Hospital
Forest Road, Orange

GRAPHIC SCALE
0 4000 10000
1:200 at A1

Drawing Title PRIVATE HOSPITAL PRECINCT
Drawing Number DA - 08
Date 23-11-2007



The Cox Group Pty Ltd ACN 002 535 891