


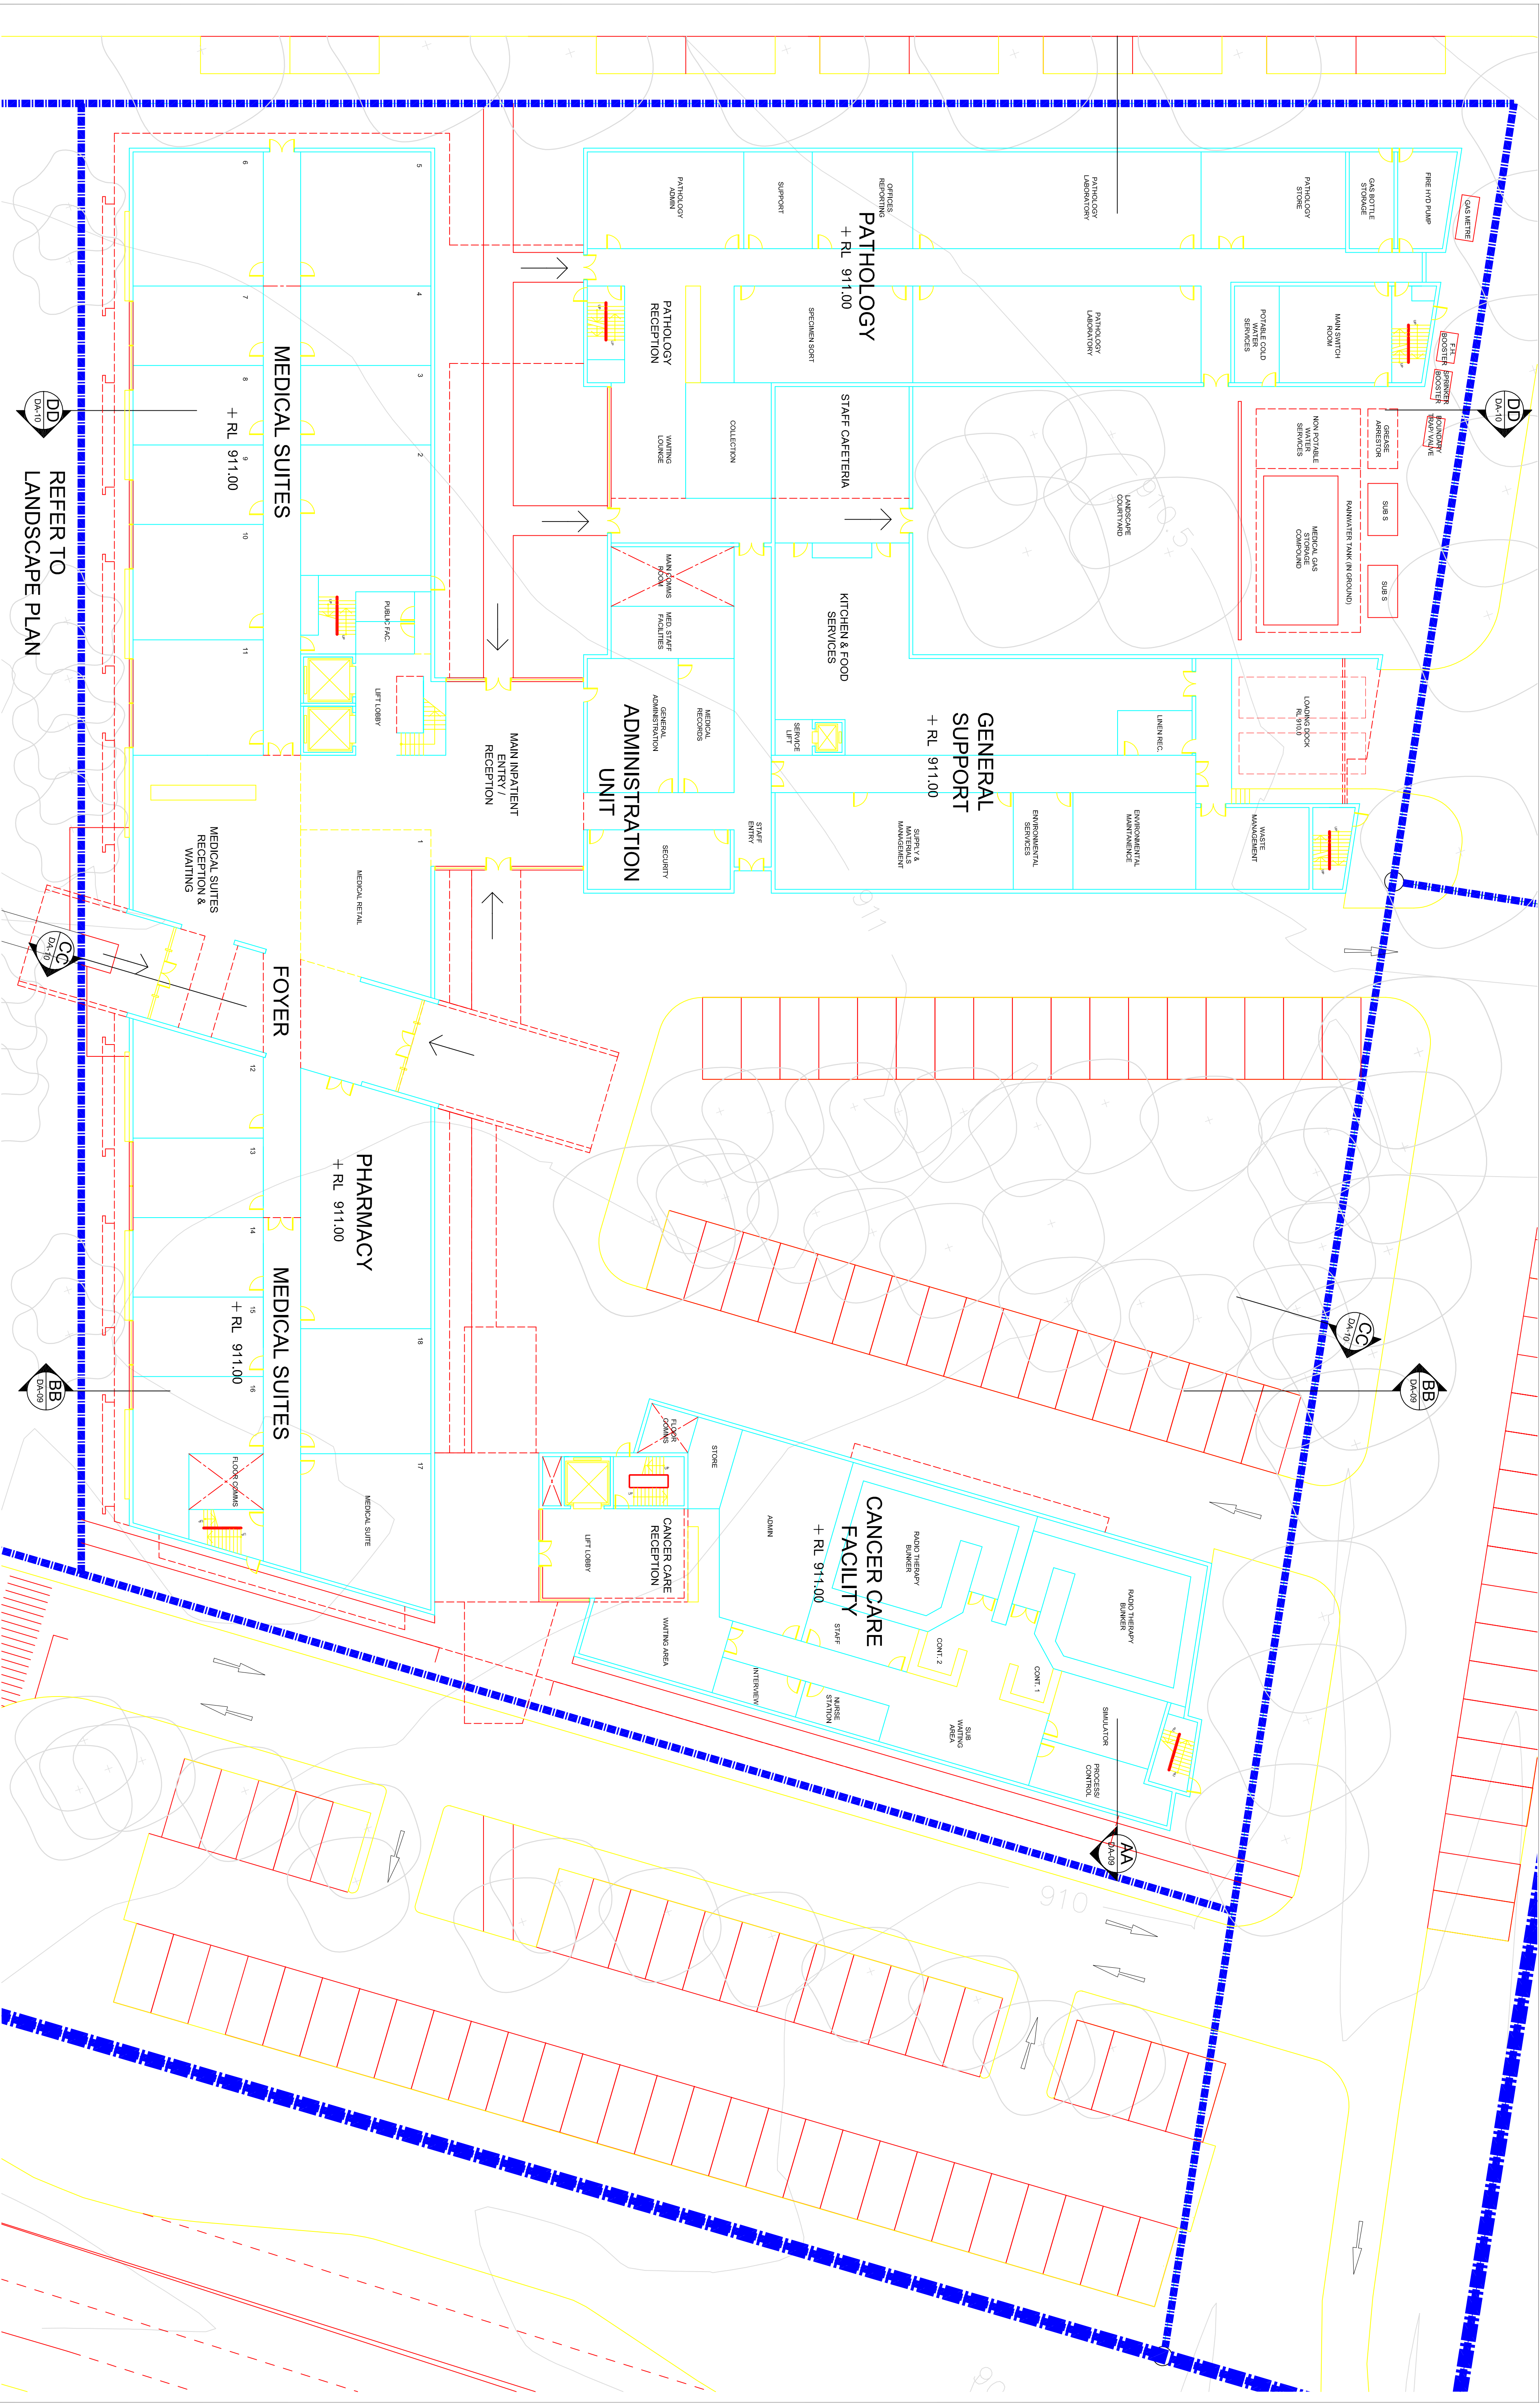

REFER TO
LANDSCAPE PLAN