




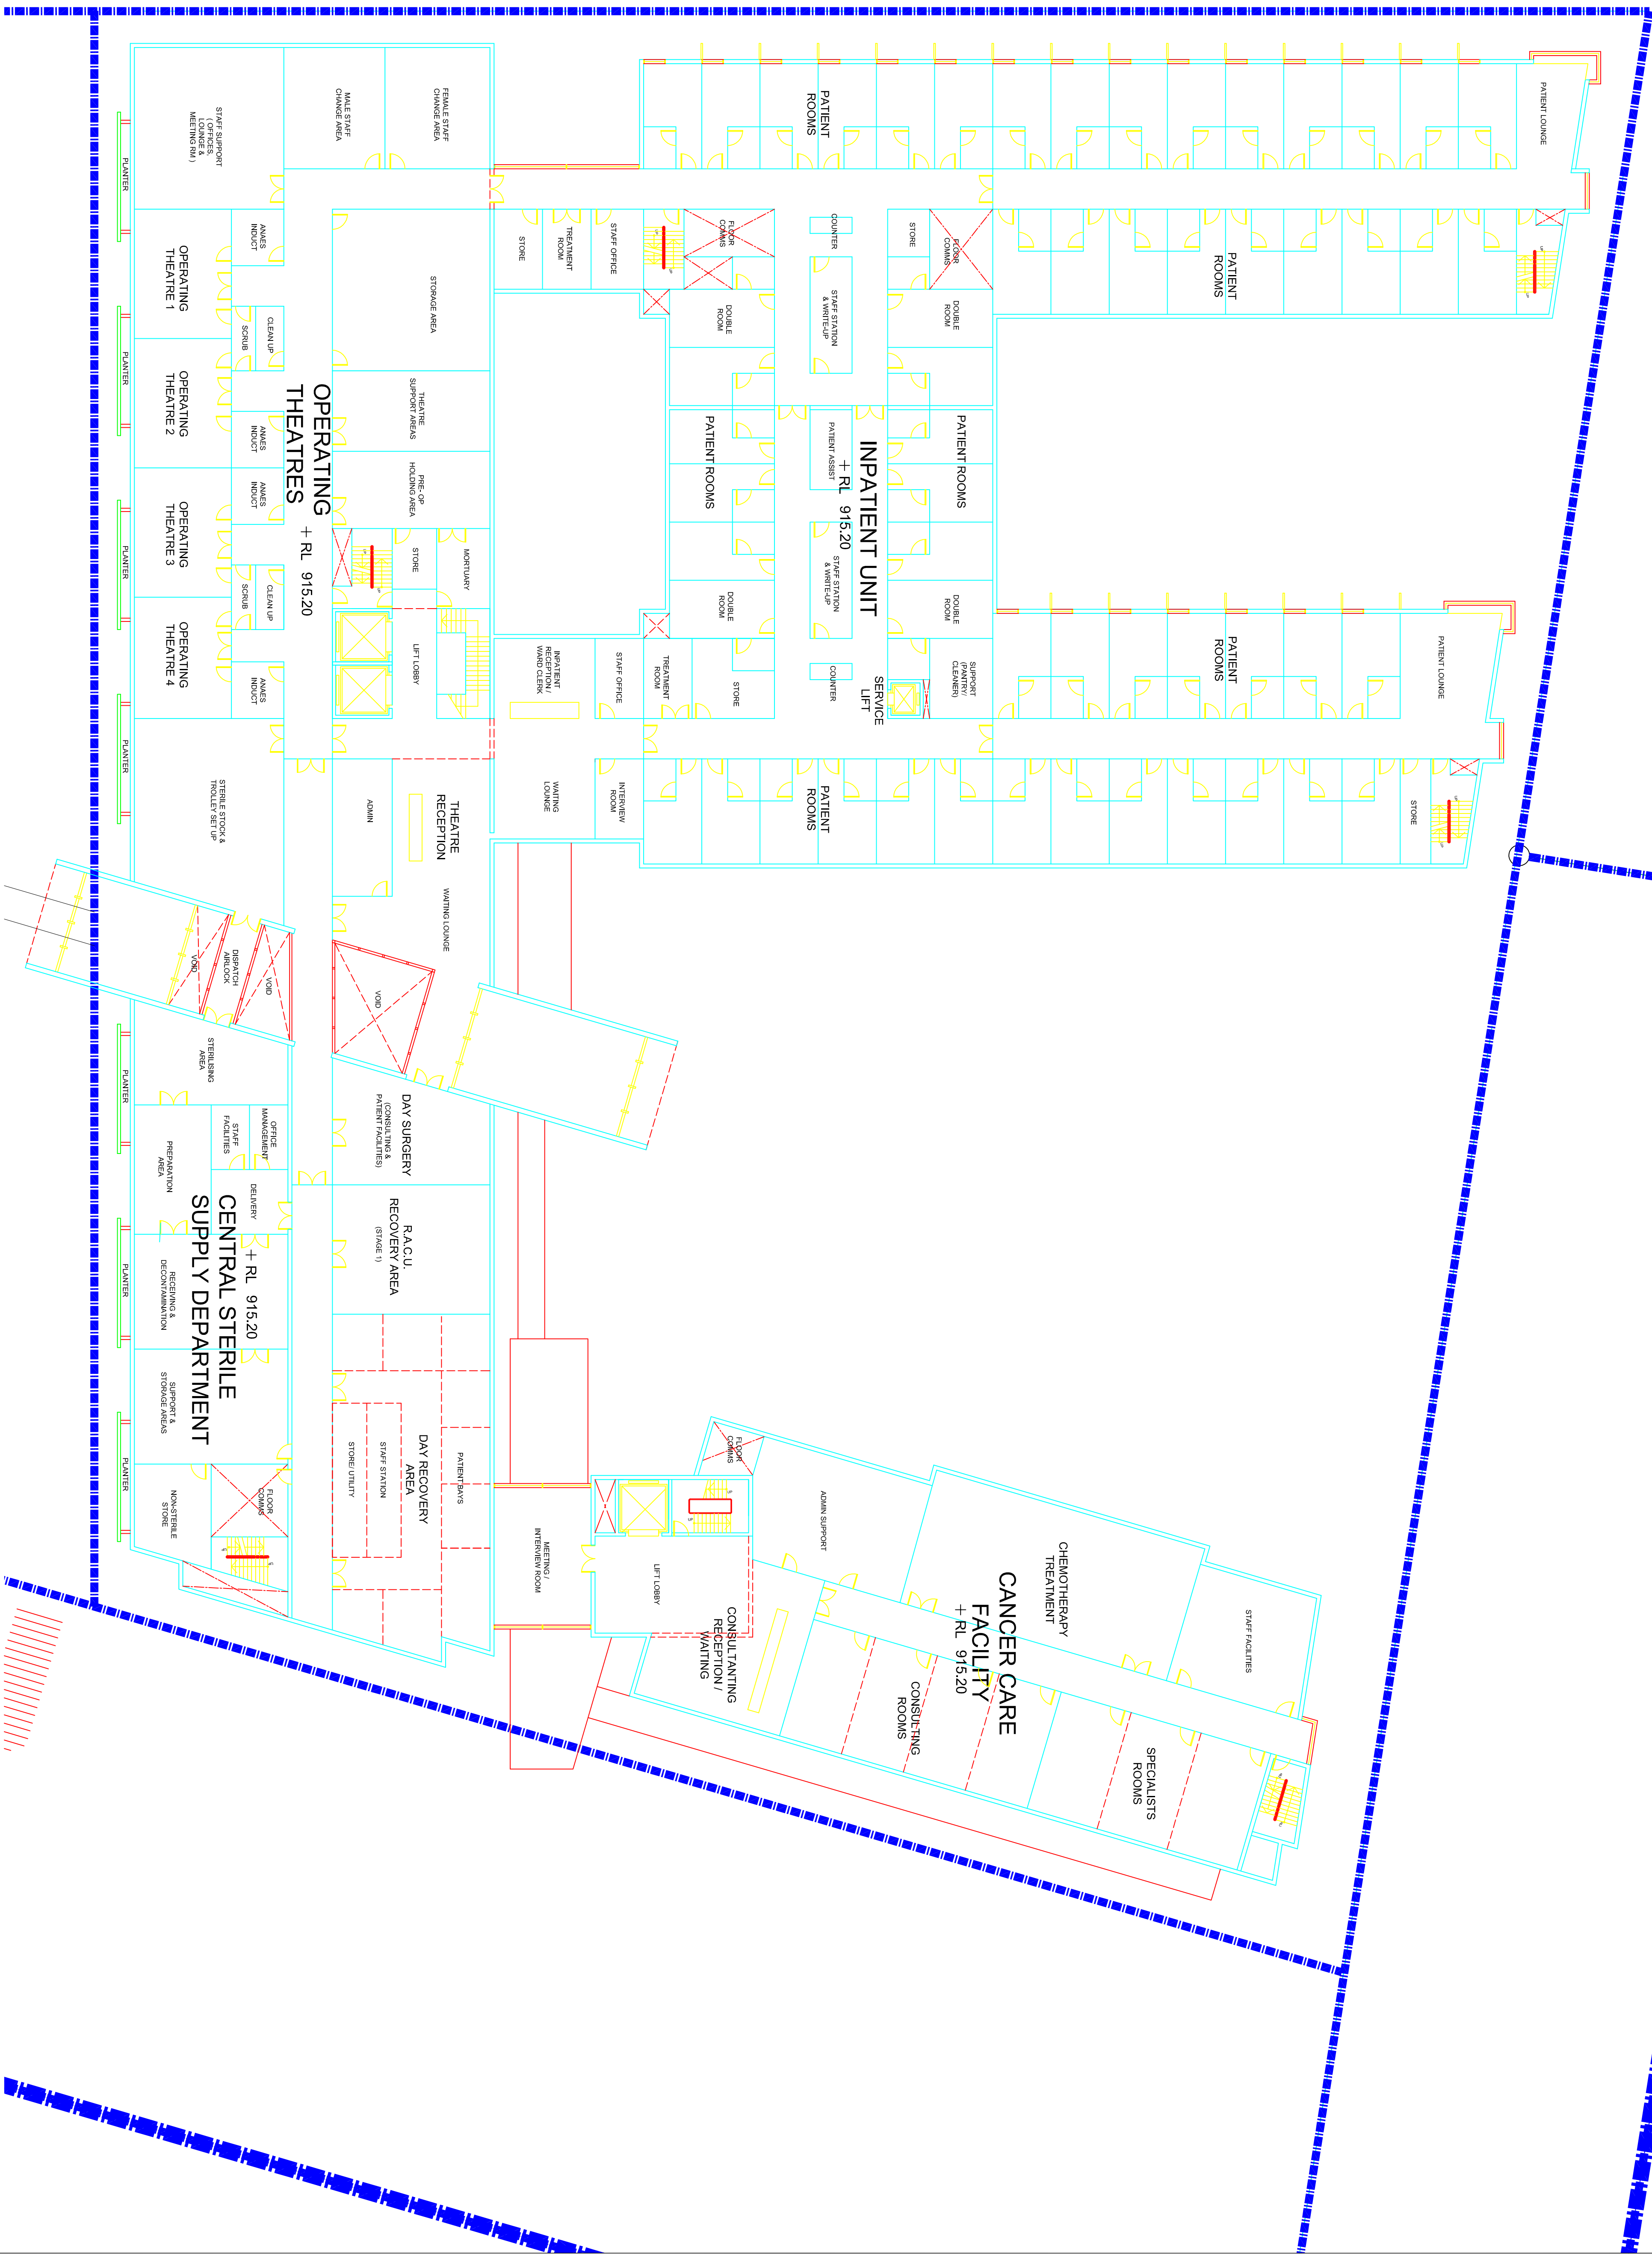

Cox Richardson
Level 2, 204 Clarence Street, Sydney 2000 Australia
Tel : 612 9287 9599 Fax : 612 9284 5844
Email : sydney@cox.com.au

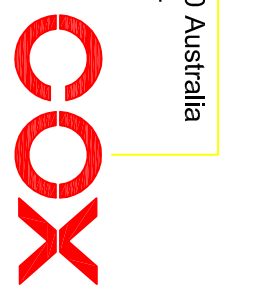

Project Application
Orange Private Hospital
Forest Road, Orange

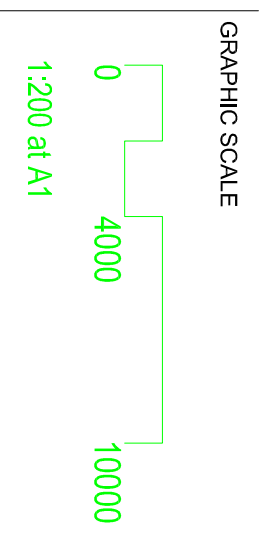

Drawing Title	PRIVATE HOSPITAL PRECINCT - LEVEL 2 PLANK
Drawing Number	DA - 05
Date	30.06.2008

