



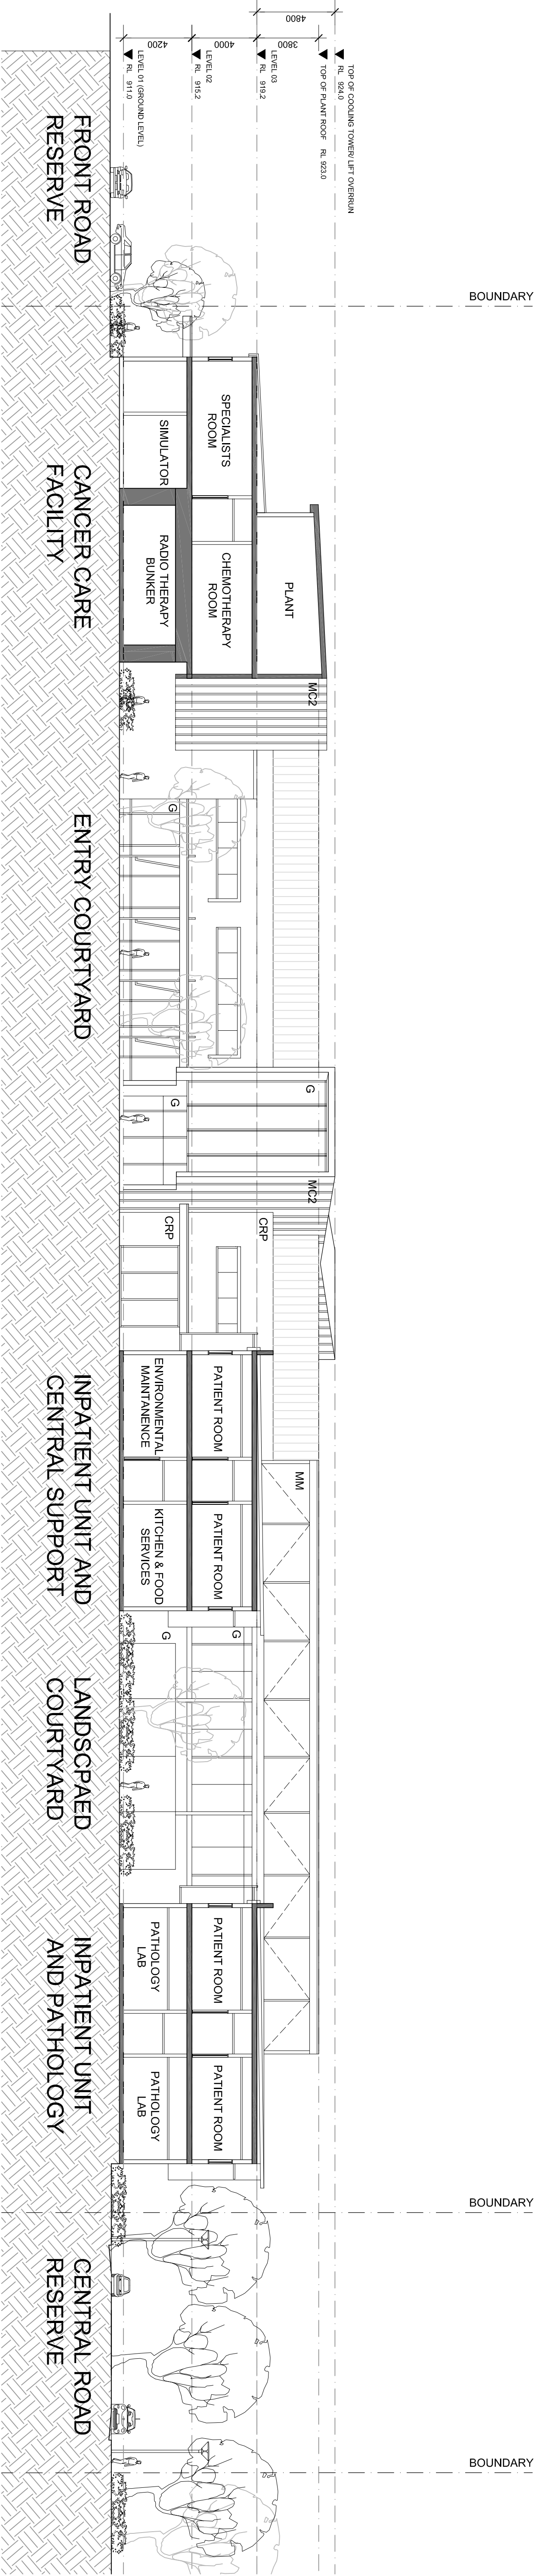

SECTION A-A

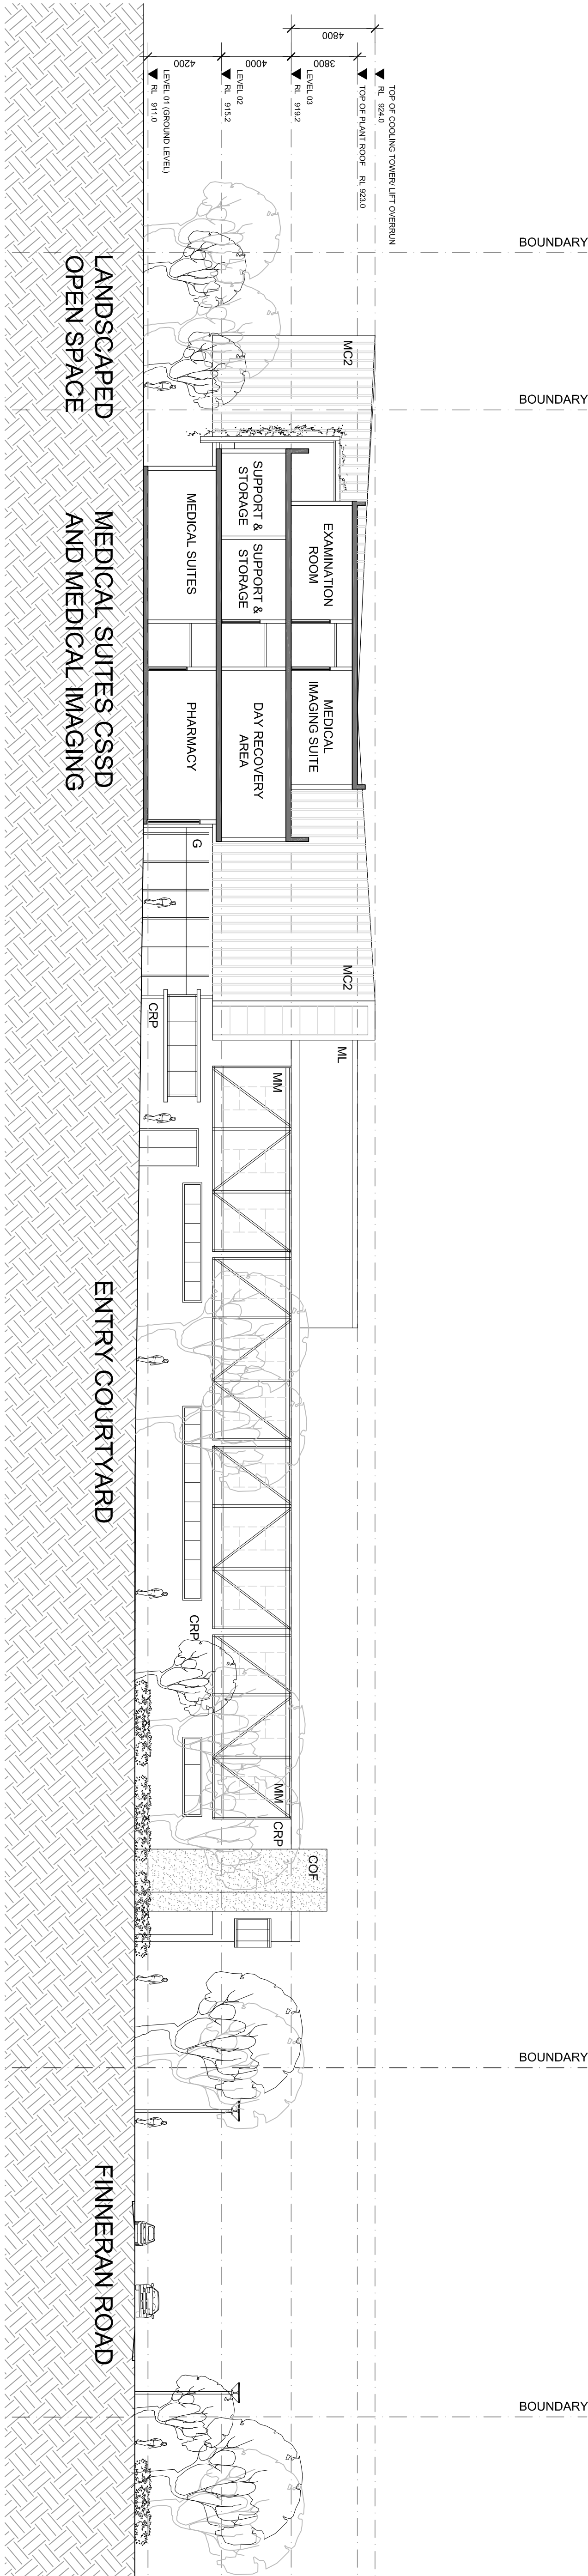

SECTION B-B

- LEGEND:
- | | |
|--|--|
| CRP - CEMENT RENDER PAINTED TO MASONARY | MC1 - PRE-FINISHED METAL CLADDING (HORIZONTAL) |
| G - GLAZING | MC2 - PRE-FINISHED METAL CLADDING (VERTICAL) |
| GMP - COLOURED GLAZING AND COLOURED METAL PANELS | MC3 - PRE-FINISHED METAL CLADDING (PANELS) |
| TP - TIMBER PLY PANELS | MM - PRE-FINISHED METAL MESH |
| CT - CERAMIC TILE | MS - PRE-FINISHED METAL SIM SHADE (HORIZONTAL) |
| COF - CONCRETE OFF-FORM | SG - METAL LOUVRES (HORIZONTAL) |
| CSS - CONCRETE BLADE SUN SHADE | SB - STEEL FRAMED GRILL PANEL |
| RS - ROLLER SHUTTER | FB - STEEL FRAMED PATTERN BOX (HIDDEN) AND CLIMBING PLANTS |