
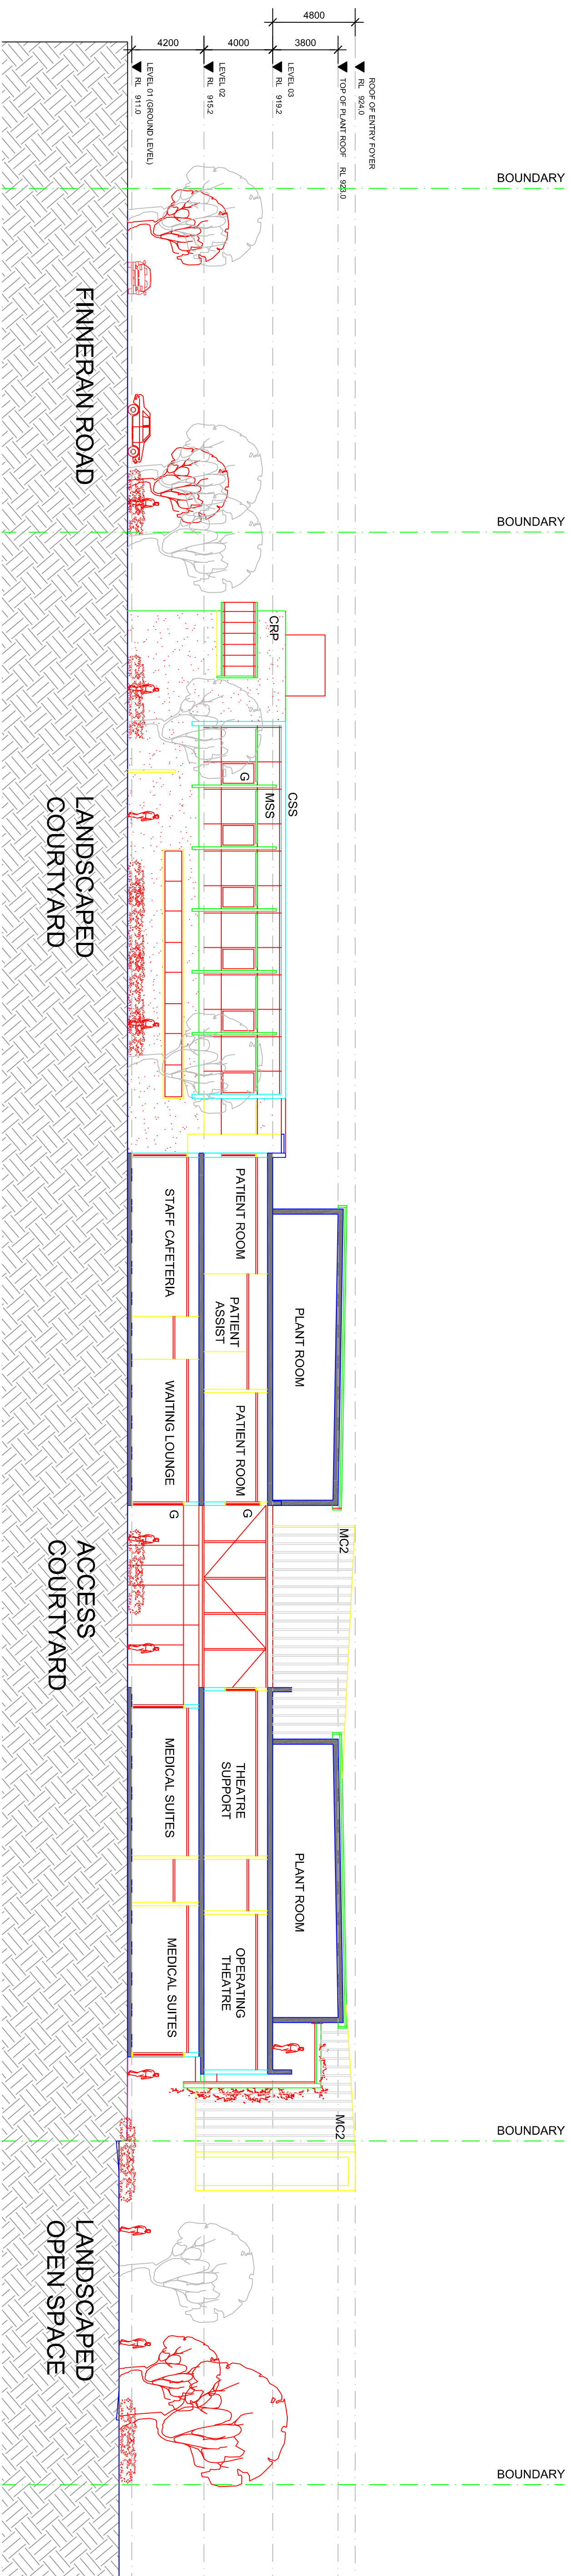


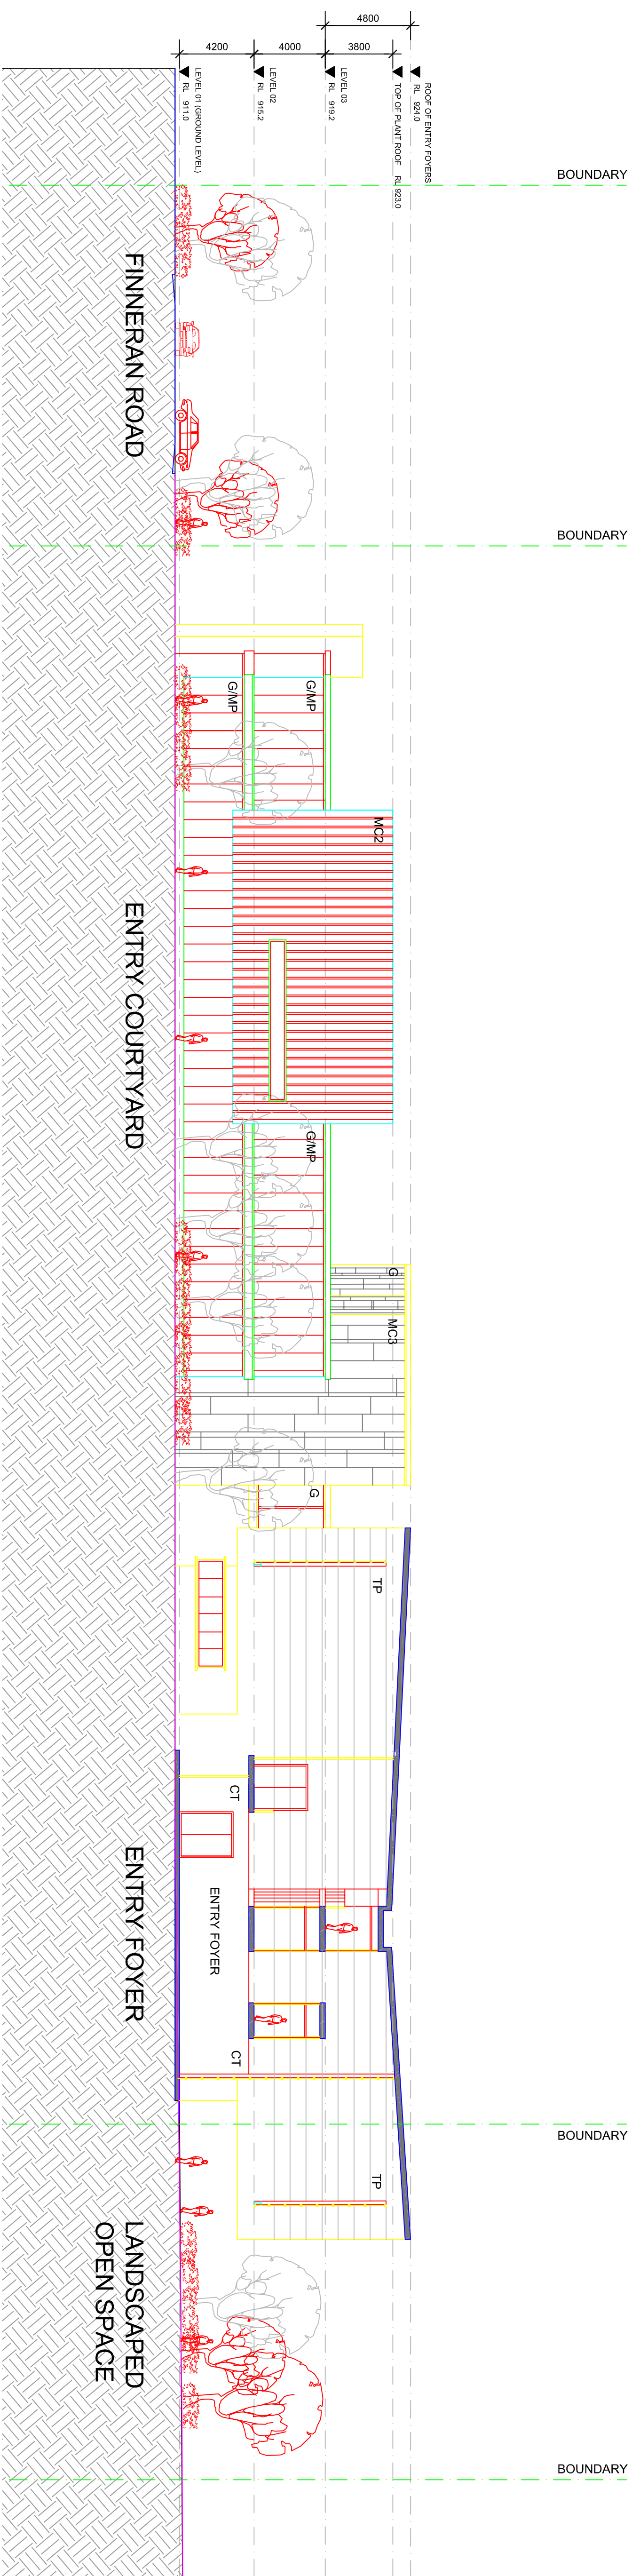

SECTION D-D

Cox Richardson

Level 2, 204 Clarence Street, Sydney 2000 Australia
Tel : 612 9267 9599 Fax : 612 9264 5844
Email : sydney@cox.com.au

Architecture Planning Urban design Interior design Health facility design

SILVER
THOMAS
HANLEY

mcgregor+partners

BUREAU SRH

Project Application

Orange Private Hospital

Forest Road, Orange

GRAPHIC SCALE

0 4000
1:200 at A1

Drawing Title PRIVATE HOSPITAL PRECINCT SECTION CC & DD

Drawing Number
DA - 10

Date 23-11-2007

The Cox Group Pty Ltd ACN 002 535 89.

