


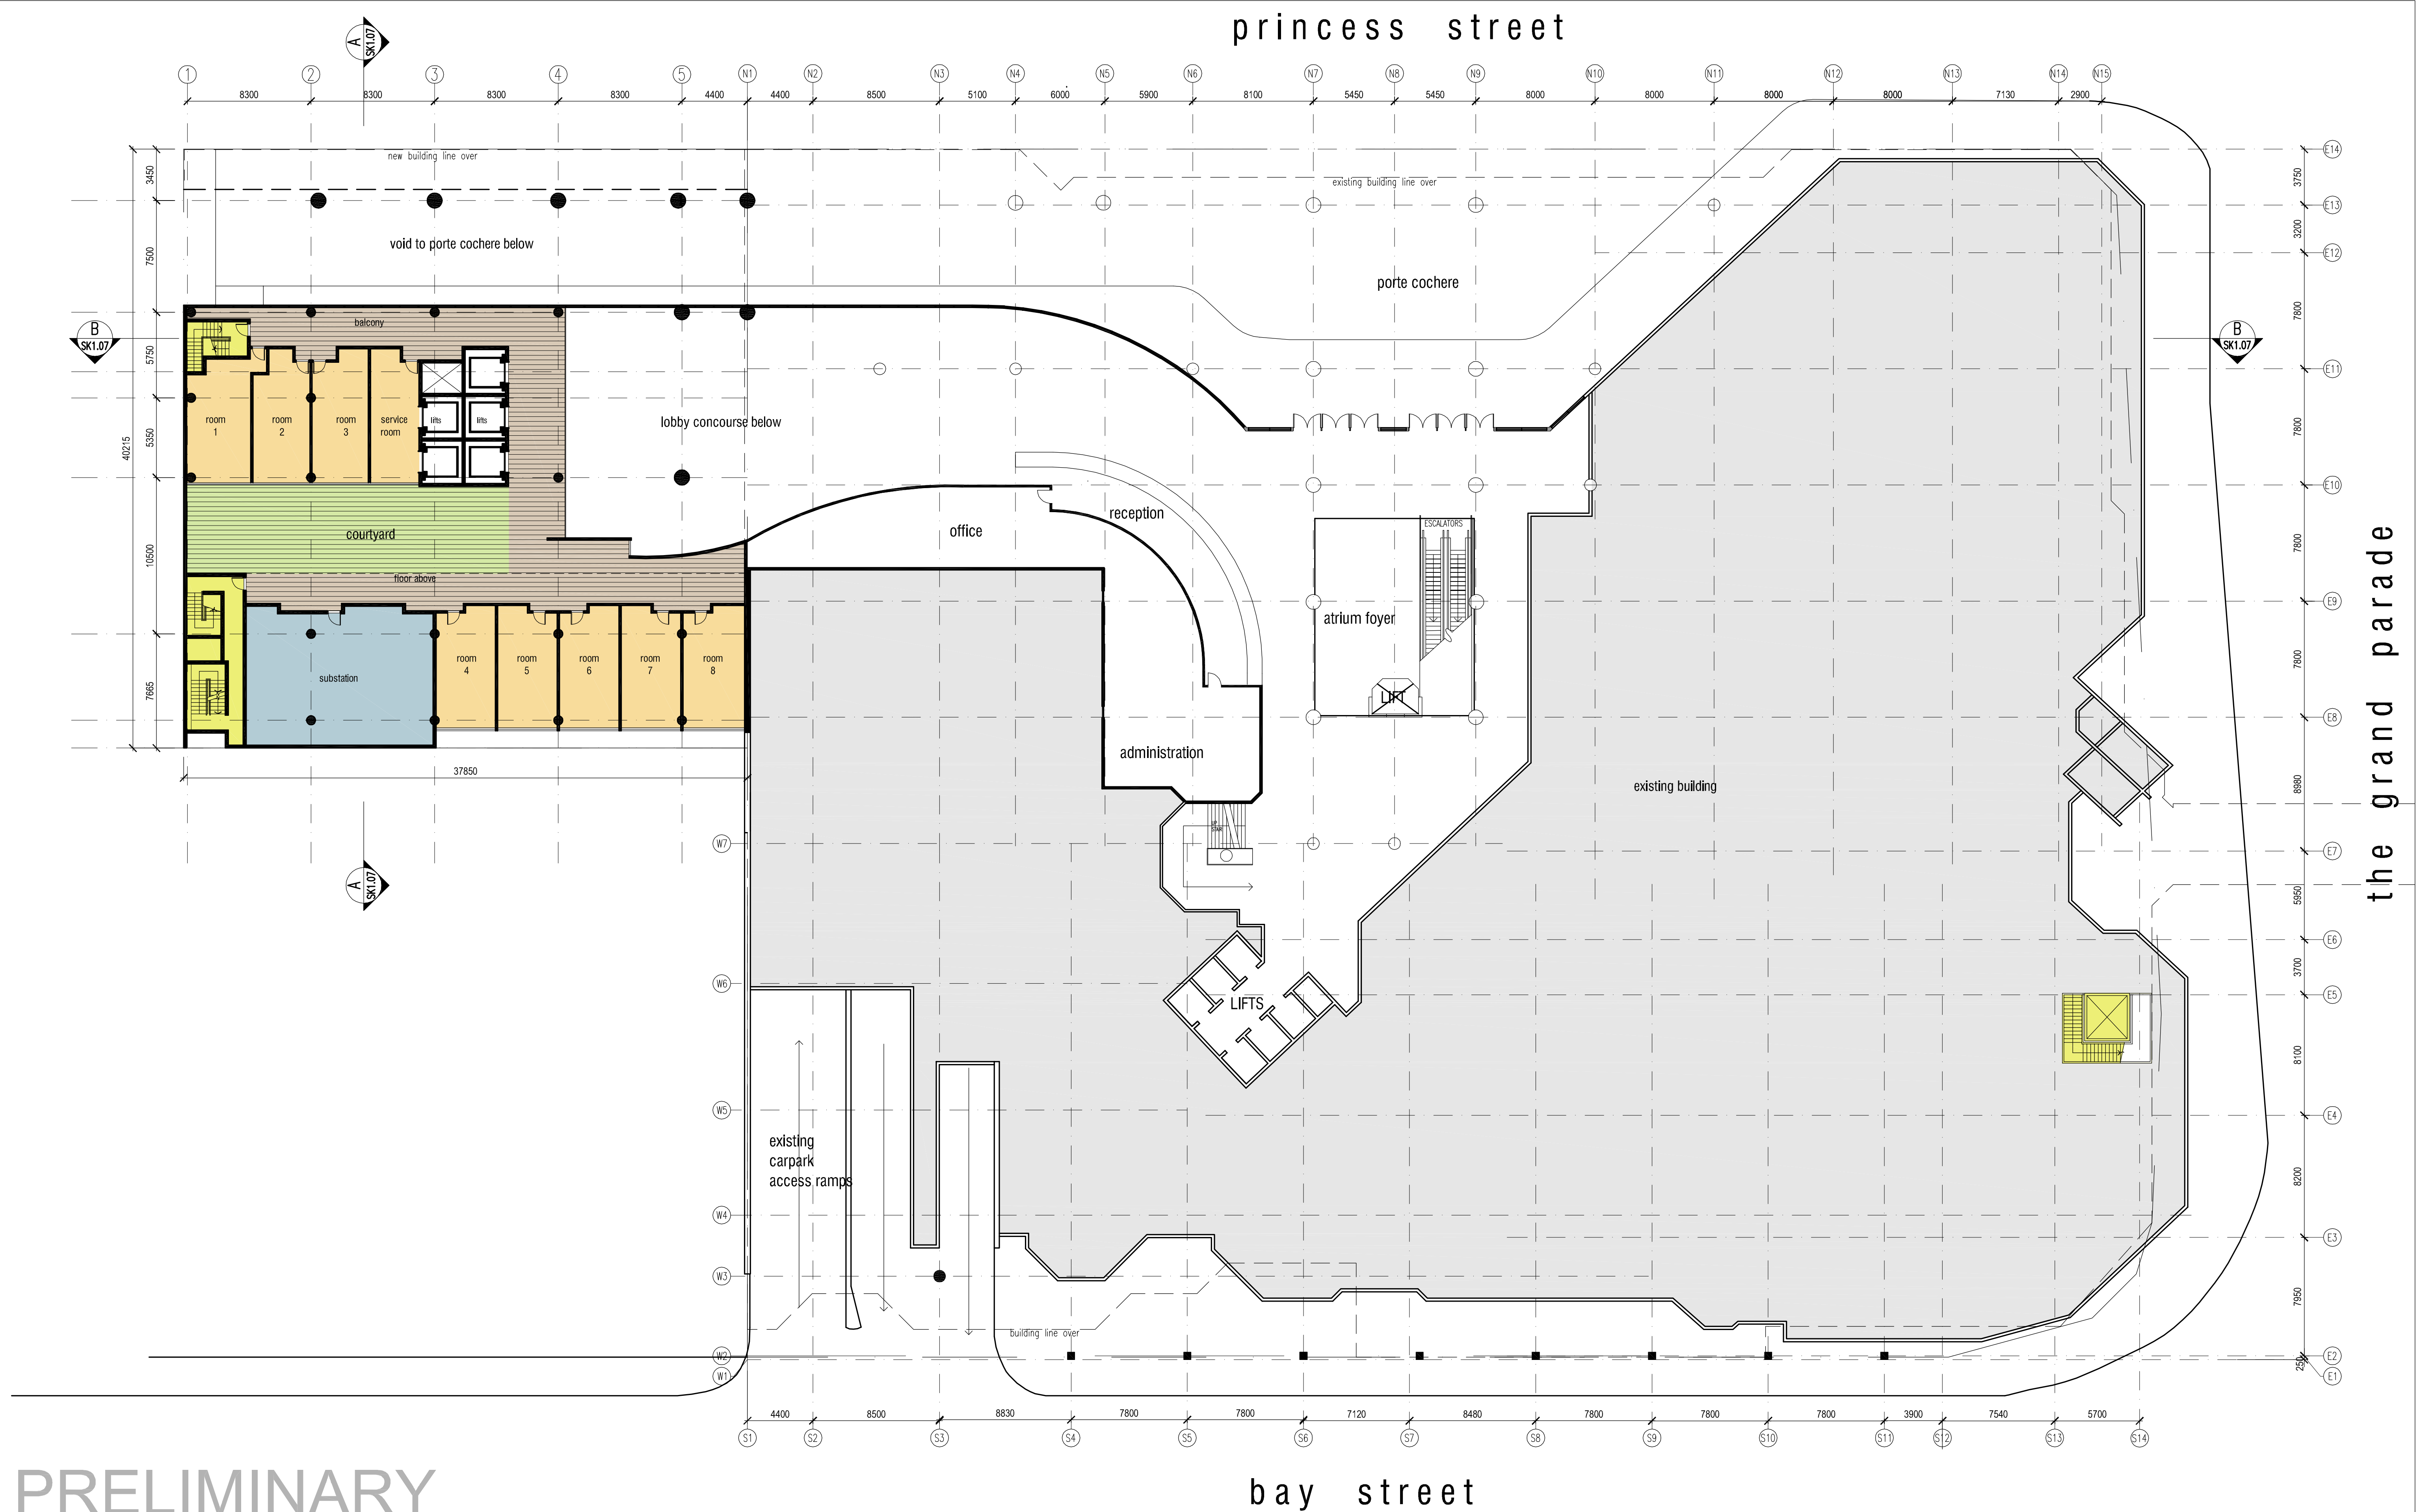

PRELIMINARY

[illegible][illegible]

CLIENT

THAKRAL

a wider view on property

Level 12 Thakral House 301 George Street Sydney NSW 2000

VERIFY ALL DIMENSIONS ON SITE AND REPORT ANY DISCREPANCIES TO ARCHITECT PRIOR TO COMMENCEMENT OF ANY WORK ON SITE OR PREPARATION OF SHOP DRAWINGS.
READ ONLY FIGURED DIMENSIONS - DO NOT SCALE

Perrott
Lyon
Mathieson



D + R ARCHITECTS

ARCHITECTS IN ASSOCIATION
34 WALTER STREET
LEICHHARDT NSW 2040 AUSTRALIA
Tel: 02 95698711 Fax: 02 95698799 Email: architects@drumrose.com.au

PROJECT
BRIGHTON LE SANDS HOTEL
ADJOINING SITE DEVELOPMENT
BRIGHTON BEACH, NSW

LEVEL-1a PLAN

DATE	JUNE 2008	
SCALE	1:200 @ A1	
DRAWN BY	AF	
CHECKED		
APPROVED		
PROJECT No.	DRAWING No.	REVISION
08017	SK1.03	B