


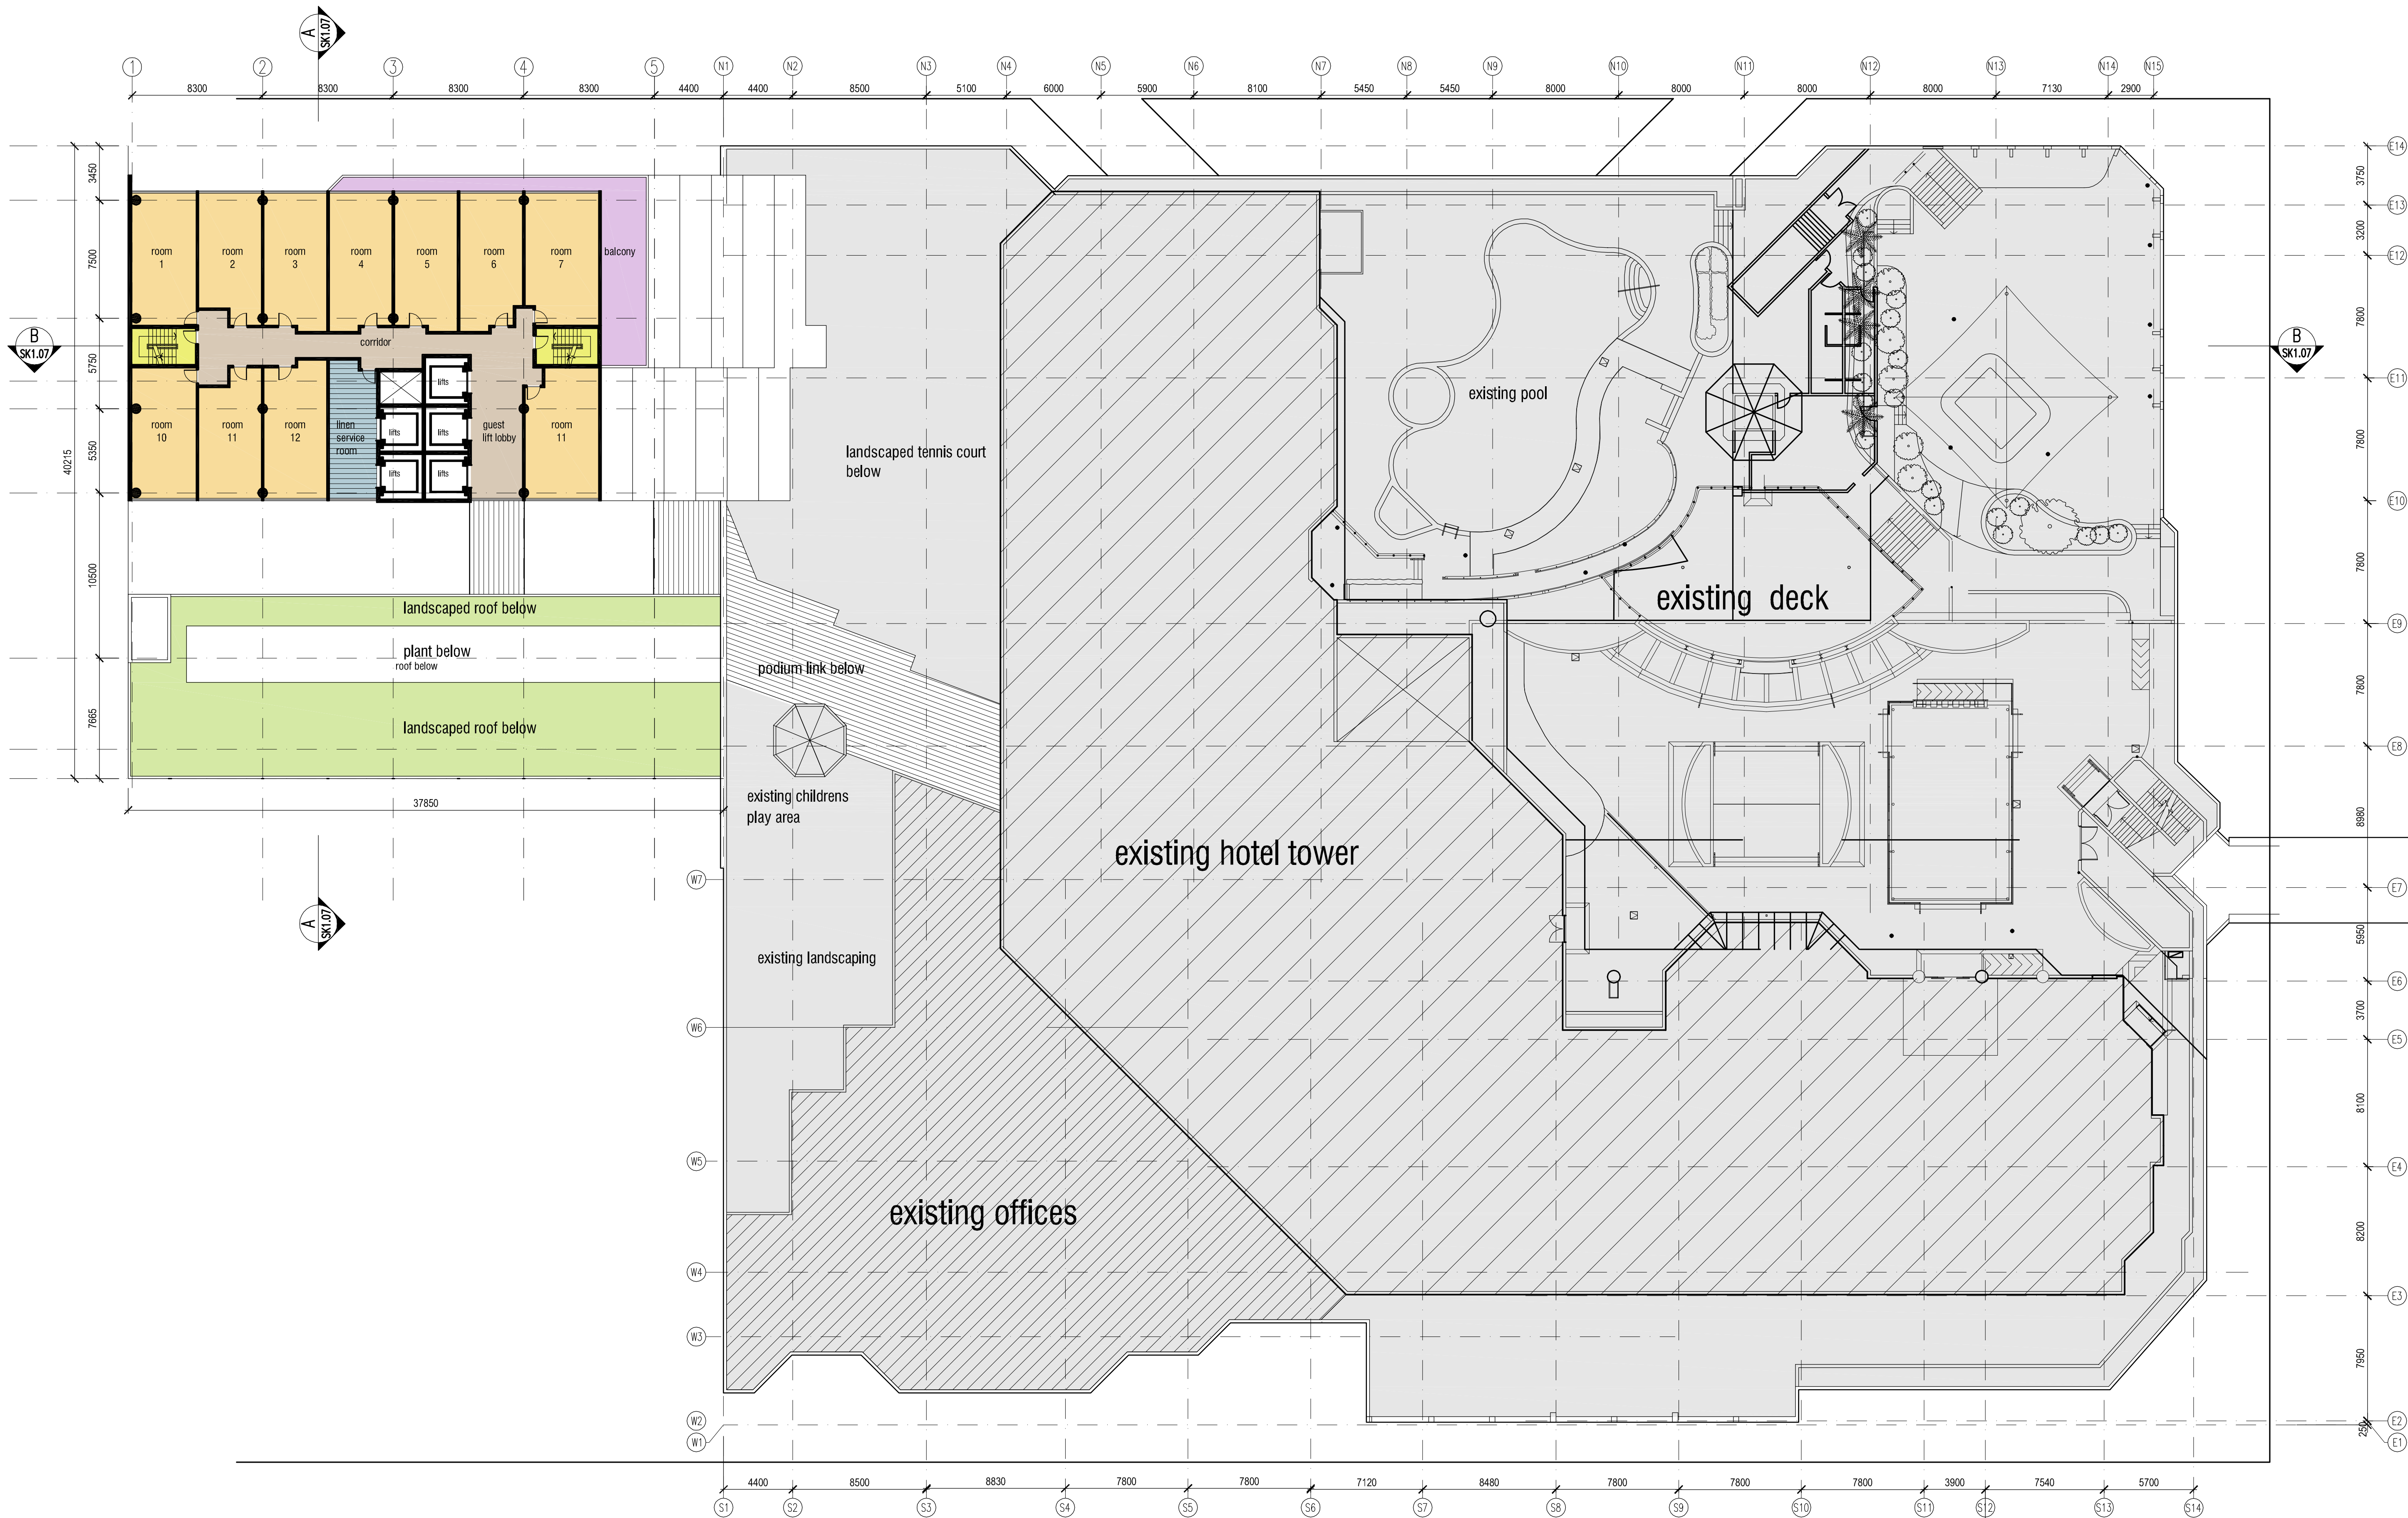

PRELIMINARY

No.	DATE	REVISION	APPR.
A	18JUN08	AMEND TO SHOW PLANT ON ROOF AND PROPOSED LANDSCAPE	RD
B	07AUG08	AMENDED OPTION	RD

No.	DATE	REVISION	APPR.

CONSULTANTS

CLIENT

THAKRAL
a wider view on property
Level 12 Thakral House 301 George Street Sydney NSW 2000

VERIFY ALL DIMENSIONS ON SITE AND REPORT ANY DISCREPANCIES TO ARCHITECT PRIOR TO COMMENCEMENT OF ANY WORK ON SITE OR PREPARATION OF SHOP DRAWINGS.
READ ONLY FIGURED DIMENSIONS -DO NOT SCALE

Perrott
Lyon
Mathieson

D + R ARCHITECTS

ARCHITECTS IN ASSOCIATION
34 WALTER STREET
LEICHHARDT NSW 2040 AUSTRALIA
Tel: 02 95698711 Fax: 02 95698799 Email: architects@drumrose.com.au

PROJECT
BRIGHTON LE SANDS HOTEL
ADJOINING SITE DEVELOPMENT
BRIGHTON BEACH, NSW

LEVEL-13 PLAN

DATE JUNE 2008
SCALE 1:200 @ A1
DRAWN BY AF
CHECKED
APPROVED

PROJECT No. 08017 DRAWING No. SK1.12 REVISION B