

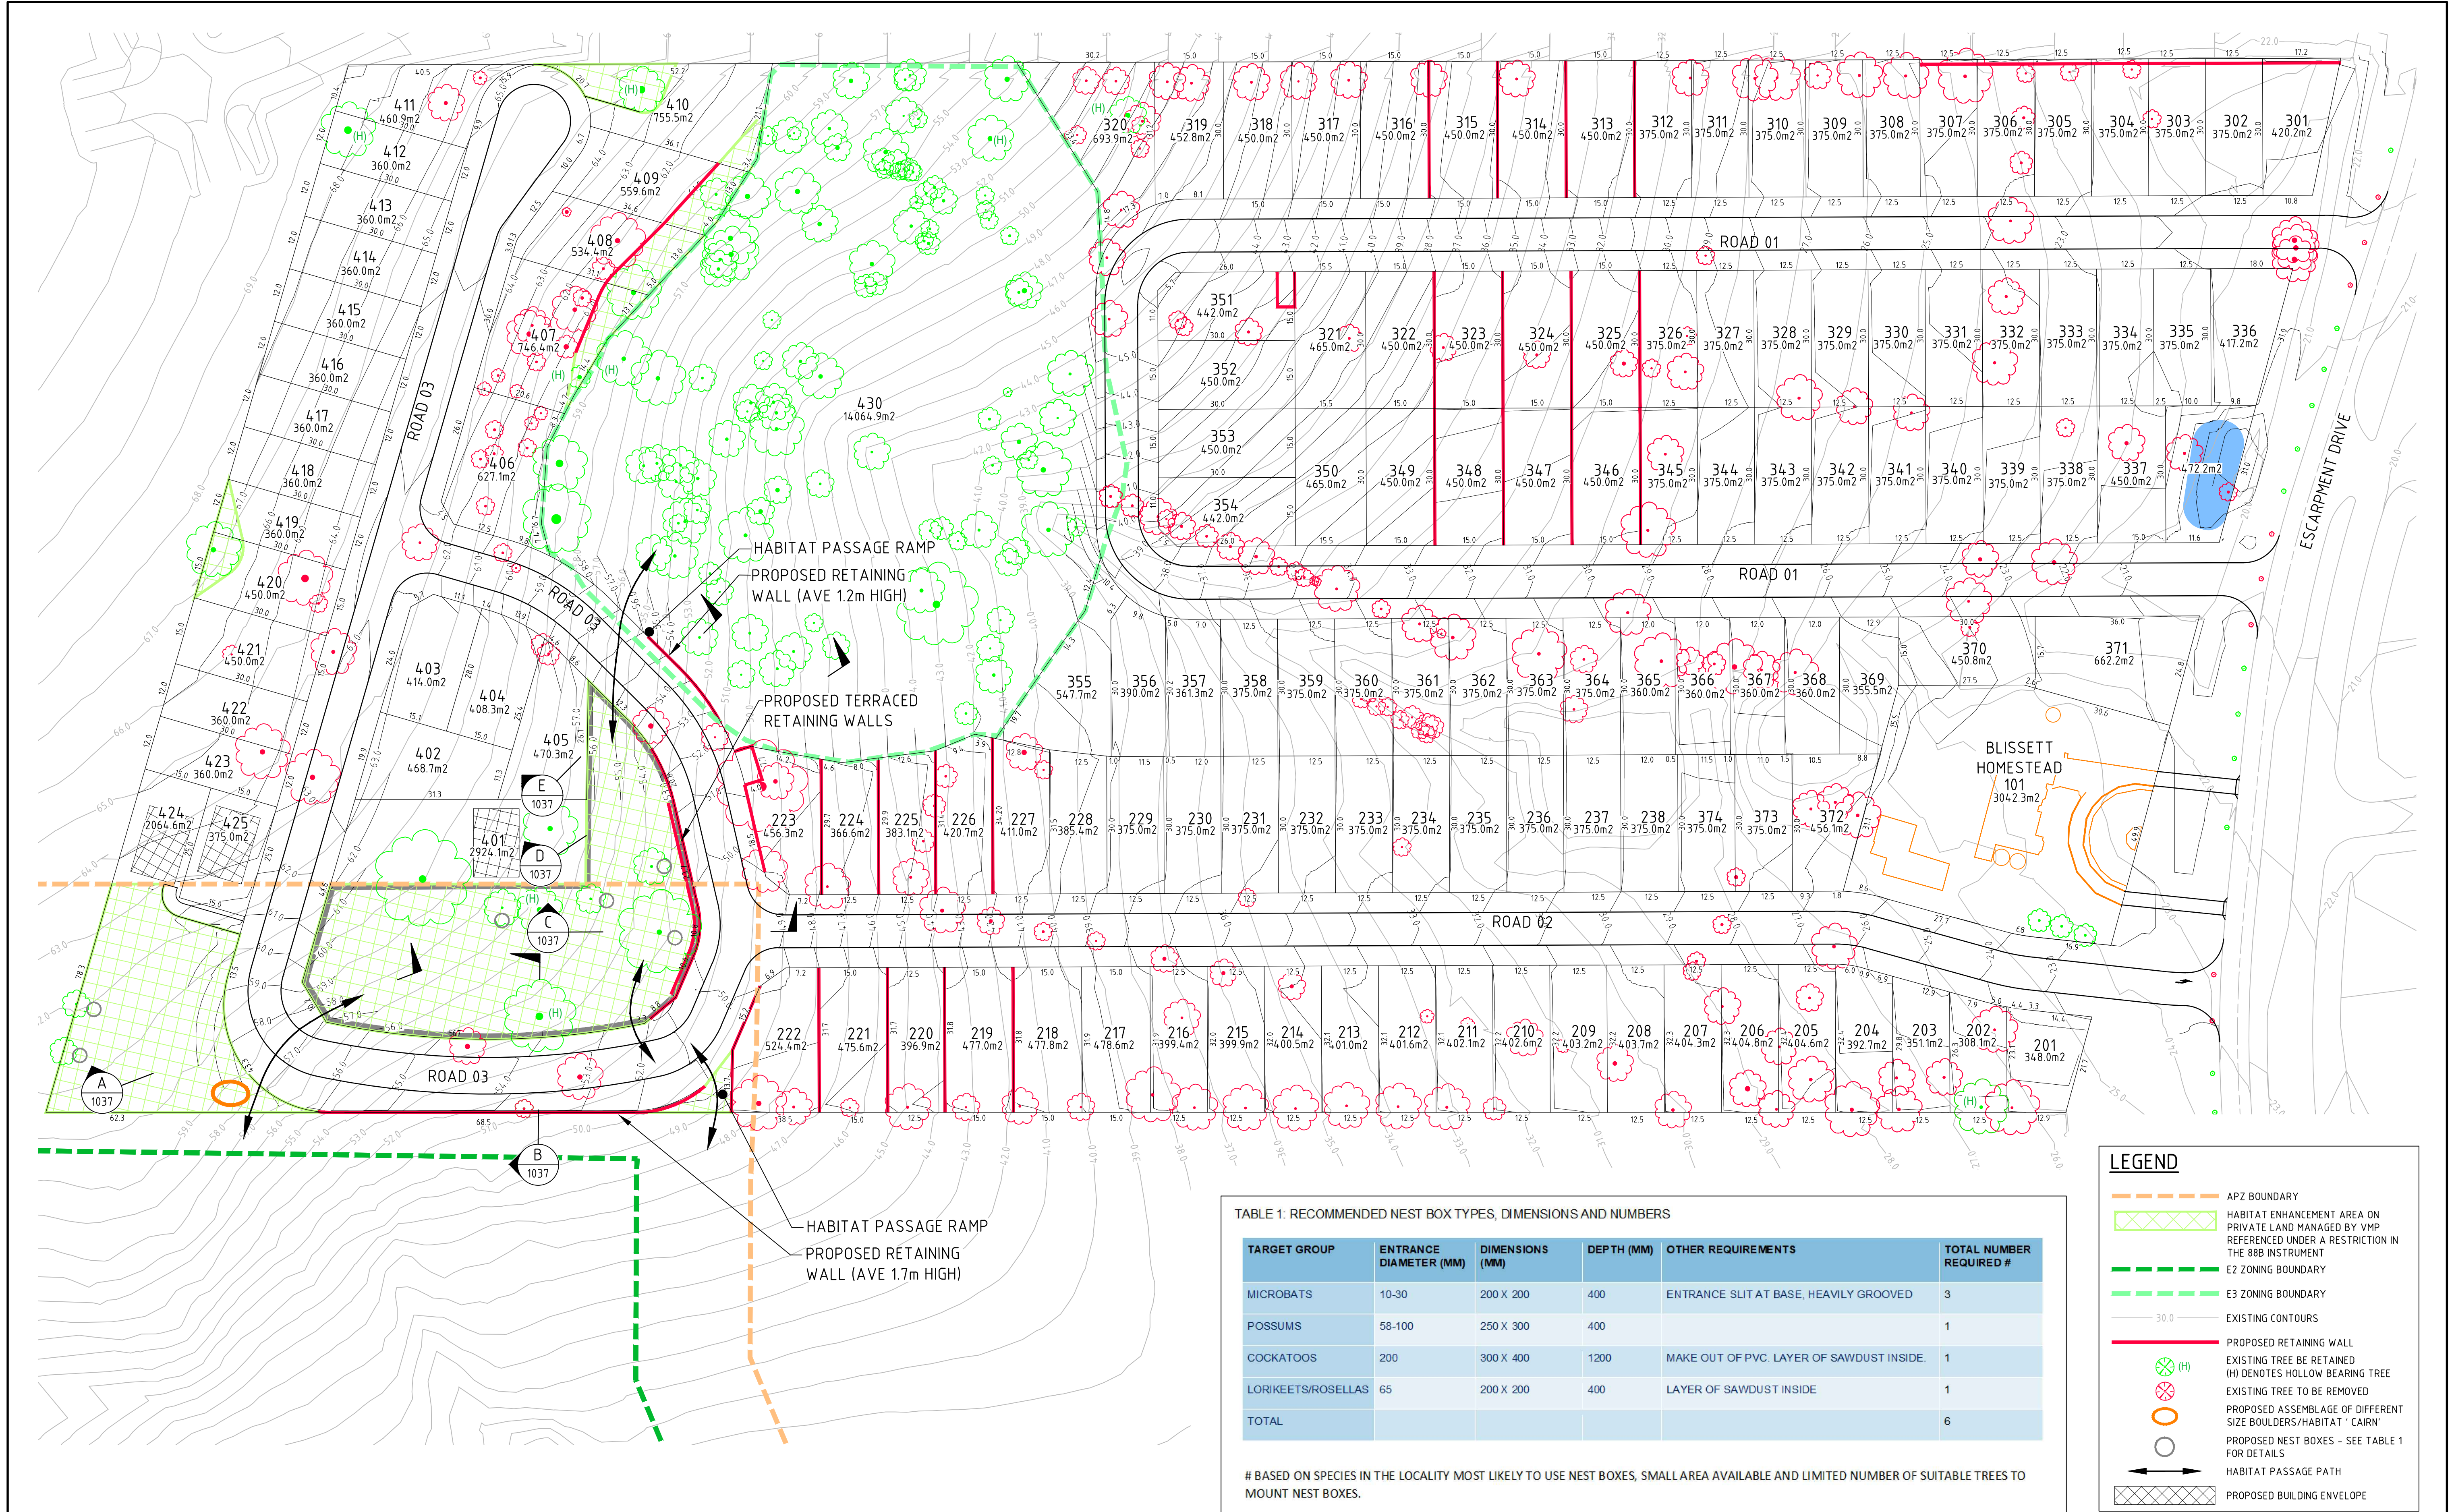


TABLE 1: RECOMMENDED NEST BOX TYPES, DIMENSIONS AND NUMBERS


TARGET GROUP	ENTRANCE DIAMETER (MM)	DIMENSIONS (MM)	DEPTH (MM)	OTHER REQUIREMENTS	TOTAL NUMBER REQUIRED #
MICROBATS	10-30	200 X 200	400	ENTRANCE SLIT AT BASE, HEAVILY GROOVED	3
POSSUMS	58-100	250 X 300	400		1
COCKATOOS	200	300 X 400	1200	MAKE OUT OF PVC. LAYER OF SAWDUST INSIDE	1
LORIKEETS/ROSELLAS	65	200 X 200	400	LAYER OF SAWDUST INSIDE	1
TOTAL					6

BASED ON SPECIES IN THE LOCALITY MOST LIKELY TO USE NEST BOXES, SMALL AREA AVAILABLE AND LIMITED NUMBER OF SUITABLE TREES TO MOUNT NEST BOXES.

LEGEND

- APZ BOUNDARY
- HABITAT ENHANCEMENT AREA ON PRIVATE LAND MANAGED BY VMP REFERENCED UNDER A RESTRICTION IN THE 888 INSTRUMENT
- E2 ZONING BOUNDARY
- E3 ZONING BOUNDARY
- EXISTING CONTOURS
- PROPOSED RETAINING WALL
- EXISTING TREE BE RETAINED
- (H) DENOTES HOLLOW BEARING TREE
- EXISTING TREE TO BE REMOVED
- PROPOSED ASSEMBLAGE OF DIFFERENT SIZE BOULDERS/HABITAT 'CAIRN'
- PROPOSED NEST BOXES - SEE TABLE 1 FOR DETAILS
- HABITAT PASSAGE PATH
- PROPOSED BUILDING ENVELOPE

VERSION	REMARK	DATE	BY	DRAWN	DATE
10	REISSUED FOR INFORMATION	20/03/2019	AC	AC	19/08/2018
2	REISSUED FOR INFORMATION	28/08/2018	AC	DESIGNED	DATE
3	REISSUED FOR INFORMATION	29/08/2018	AC	AC	19/08/2018
4	REISSUED FOR INFORMATION	30/08/2018	AC	APPROVED	DATE
5	REISSUED FOR INFORMATION	11/09/2018	AC		
6	REISSUED FOR INFORMATION	17/09/2018	AC		
7	REISSUED FOR INFORMATION	08/10/2018	AC		
8	REISSUED FOR INFORMATION	23/10/2018	AC		
9	REISSUED FOR SCC IN-PRINCIPLE APPROVAL	29/11/2018	AC		

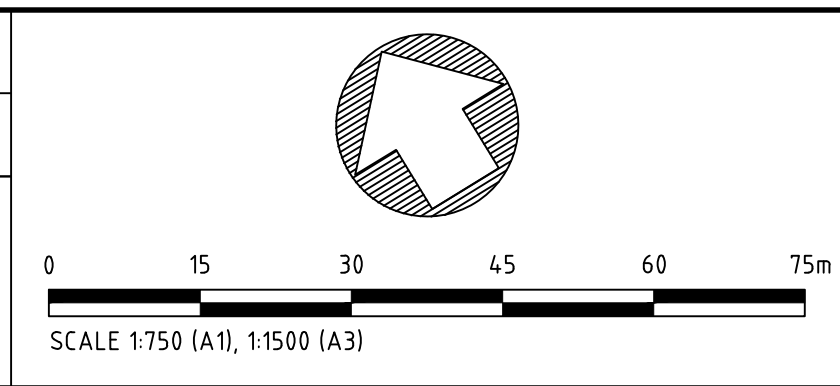

CLIENT	RBWI PTY LTD
PROJECT	CLOVER HILL RESIDENTIAL SUBDIVISION
TITLE	AMENDED LOT LAYOUT SHOWING HABITAT ENHANCEMENT LINKAGE TO JOHNSONS SPUR

STATUS		FOR INFORMATION ONLY	
NOT TO BE USED FOR CONSTRUCTION PURPOSES			
DATUM	AHD	SCALE	1:750
		SIZE	A1
DRAWING NO.	PTN17015-01 1032		VERSION
			10