


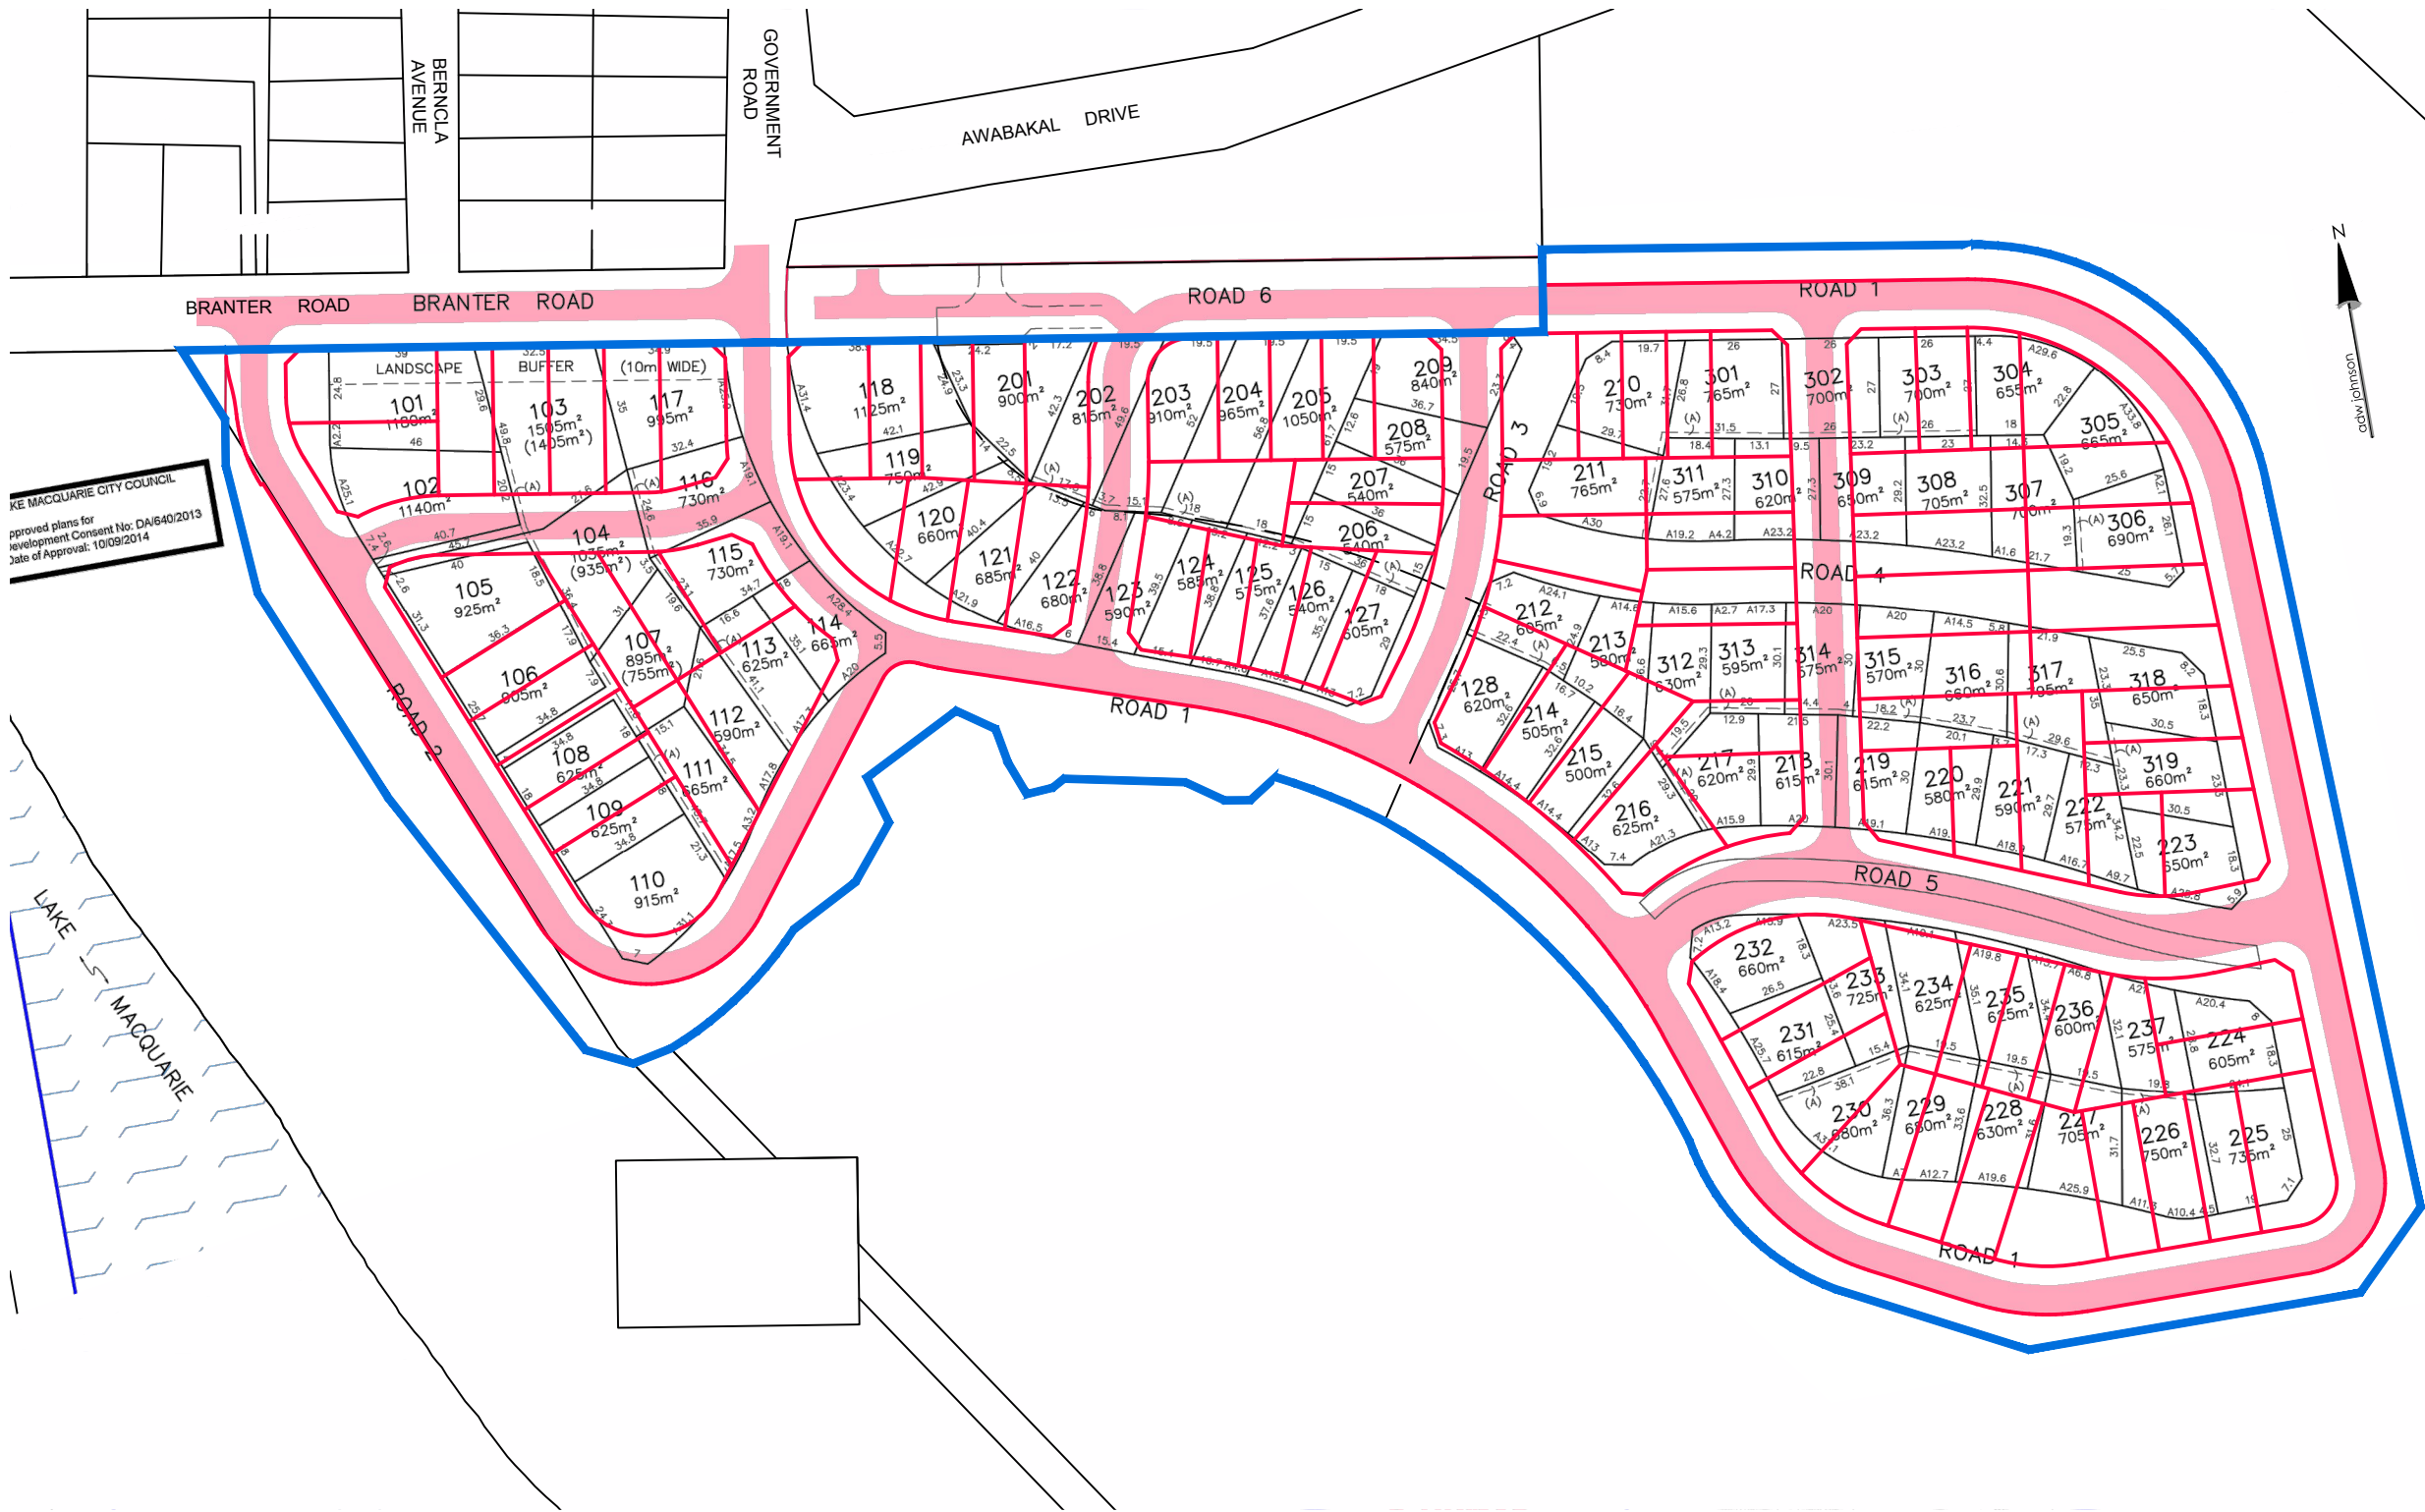

LAKE MACQUARIE CITY COUNCIL
approved plans for
development Consent No. DA/640/2013
Date of Approval: 10/09/2014

- AMENDED LOT BOUNDARIES
- SITE BOUNDARY

ver.	date	comment	surveyed	drawn	checked	pm	co-ordinate information	level information	scale (A1 original size)	page
C	05/06/19	LAYOUT AMENDED		AM	BS	DR	CO-ORDINATE SYSTEM: MGA 56 ORIGIN OF CO-ORDINATES: DATE OF SURVEY	DATUM: ORIGIN OF LEVELS: CONTOUR INTERVAL:	0 25 50m SCALE: 1:1000 (FULL)	3 of 5

drawing title:
AMENDED LOT
LAYOUT OVER
APPROVED D.A.

location: NORDS WHARF

council: LAKE MACQUARIE

dwg ref: 239566-ESK-007-C

client:
DIVERSE
PROPERTY
CONSTRUCTIONS

central coast office ph: (02) 4305 4300
hunter office ph: (02) 4978 5100
sydney office ph: (02) 8046 7411

www.adwjohanson.com.au