

NOTES
Use figured dimensions only. Do not scale from drawing.
All lot sizes and dimensions are indicative only

LEGEND
DWELLING TYPES

| | |
|-----|---|
| T1 | Duplex, 3 Bed + Study - 145.1m ² * |
| T2 | Duplex, 4 Bed - 152m ² * |
| T3 | Duplex, 3 Bed - 99.6m ² * |
| T4 | Duplex, 4 Bed - 125.9m ² * |
| T5 | Duplex, 4 Bed - Adaptable - 135m ² * |
| T6 | Plex, 3 Bed - Ground Floor 112.5m ² First Floor 123.25m ² , Total 248.3m ² * |
| T7 | Plex, 3 Bed - 114.7m ² * |
| T8 | Plex, 2 Bed - 107.2m ² * |
| T9 | Plex, 3 Bed - 116.3m ² * |
| T10 | Plex, 3 Bed - Ground Floor 101.2m ² First Floor 111.1m ² , Total 224.9m ² * |
| T11 | Plex, 2 Bed - Ground Floor 86.3m ² First Floor 84.5m ² Total - 183.4m ² * |
| T12 | Plex, 2 Bed - Adaptable Ground Floor 95m ² First Floor 88m ² Total - 195.6m ² * |
| T13 | Plex, 3 Bed - 108.5m ² * |
| T14 | Plex, 3 Bed - 103.6m ² * |
| T15 | Plex, 2 Bed - 90m ² * |
| T16 | House, 4B - 198.9m ² * |
| T17 | House, 4B - 186.6m ² * |
| T18 | House, 4B - 190.8m ² * |
| T19 | House, 4B - 140.4m ² * |
| T20 | House, 5B - 157.3m ² * |

Note * Areas to outside face of exterior walls.
Building areas on lot plans to inside face of exterior walls.
* For fence type and strategy, refer landscape architects.

| | |
|----|--|
| ST | Storage |
| | P.O.S. Private Open Space = 25m ² |

| | | |
|---|----------|---|
| C | 28/05/08 | Revised lots-4, 12, 15, 27, 34 & 38. |
| B | 22/05/08 | Materials Revised |
| A | 22/11/07 | Dwelling swap - lot 8&31, lot 7&32; RL revised - lot 3,4,14 |
| / | 00/00/00 | Description |

REVISIONS

Urbis
Urban Planning
Level 21 321 Kent Street Sydney
NSW 2000 Australia
T +61 2 8233 9900 F +61 2 8233 9966

Rust Architecture Design
Architect
PO Box 353
Mermaid Beach
Queensland 4218 Australia
T +61 7 5554 6798 F +61 7 5554 5119

Edaw
Design Planning & Environments Worldwide
2 - 14 Mountain Street
Ultimo, NSW 2007 Australia
T 02 9212 3666 F +612 9212 4499


Hughes Trueman
Civil Engineers
Level 3 90 Philip Street Parramatta
NSW 2124 Australia
T +61 2 9891 5044 F +61 2 9891 5386

Billard Leece Partnership Pty Ltd
Architects & Urban Planners
Level 7/172 Flinders Street
Melbourne 3000 Victoria Australia
T +61 3 9656 5000 F +61 3 9656 5050
E info@blp.com.au www.blp.com.au


CLIENT
Bonnyrigg Partnerships
13/50 Margaret St, Sydney 2000
T +61 2 8234 1800 F + 61 2 8234 1880

PROJECT
Bonnyrigg Living
Communities Project


| | |
|------------------------------|------------------|
| DESCRIPTION | |
| Stage 1A | |
| Street Elevations | |
| Project No | Date |
| 05104 | June 2008 |
| Scale | |
| 1:200 @B1 - 1:500 @A3 | |
| Drawing No | Revision |
| A01_021 | C |

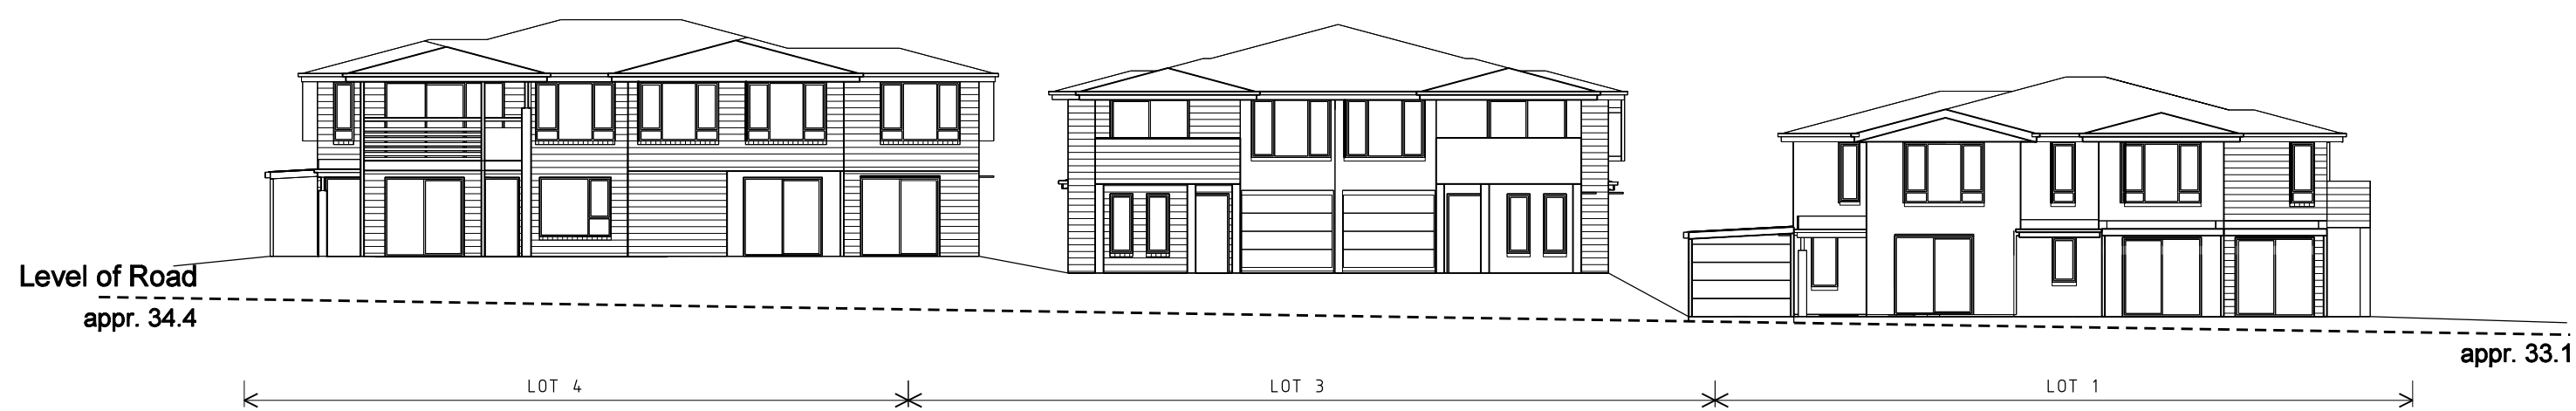


01 ELEVATION - 01
- Stage 1A - Edensor Road

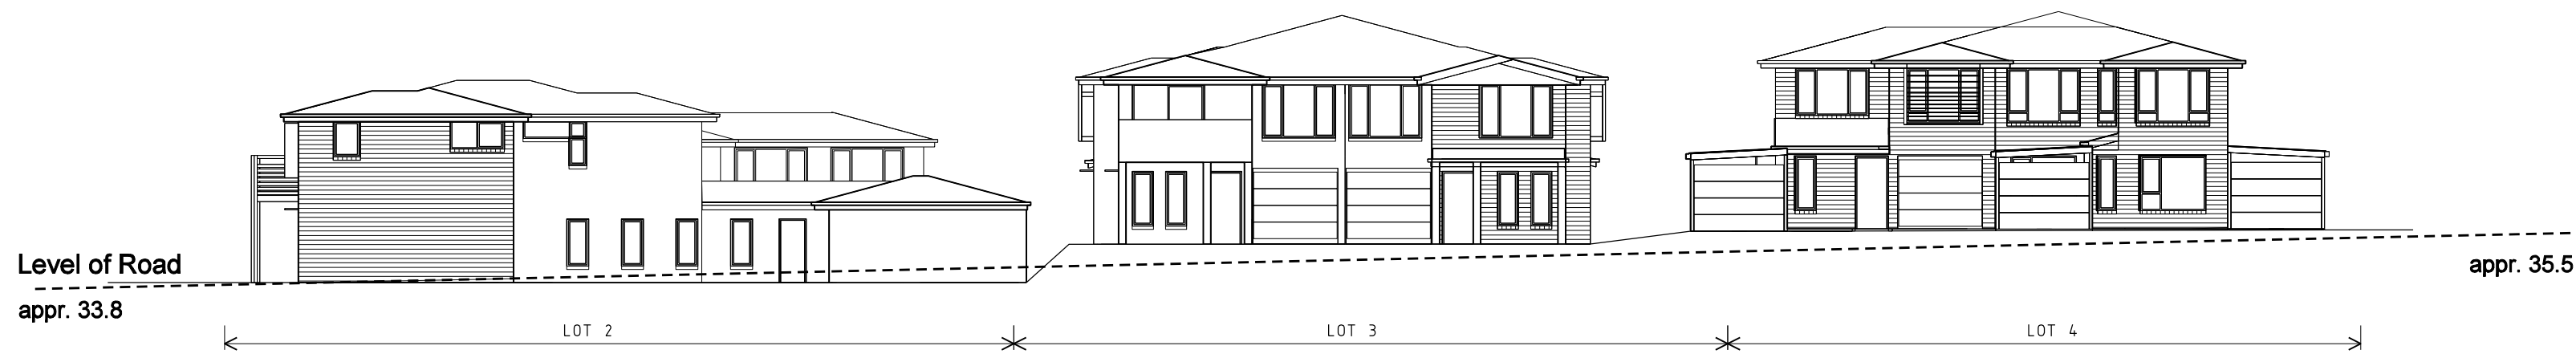


03 ELEVATION - 03
- Stage 1A - Road 3

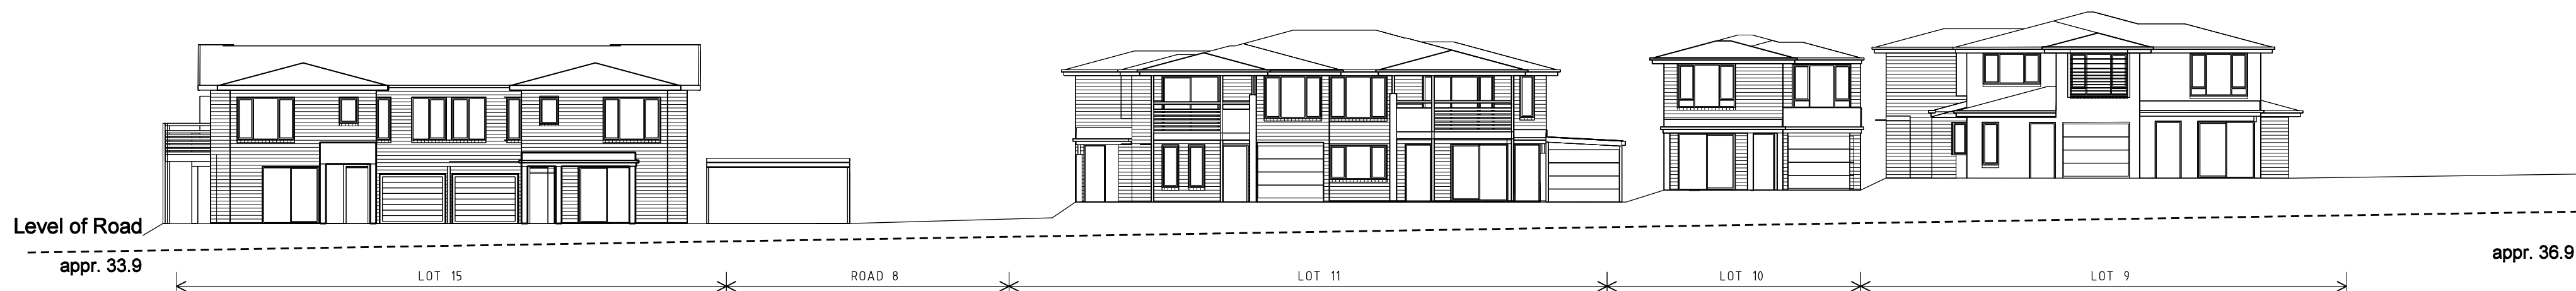


05 ELEVATION - 05
- Stage 1A - Road 4

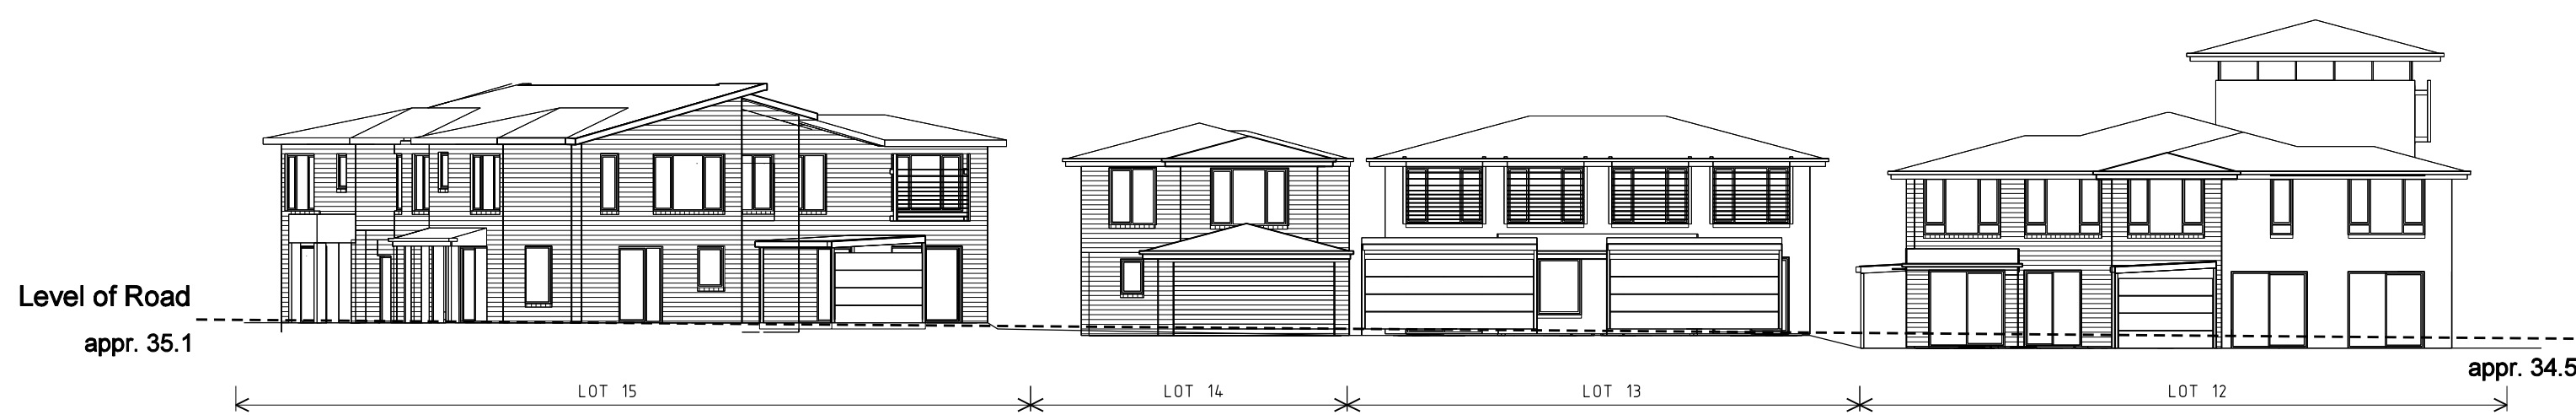


06 ELEVATION - 06
- Stage 1A - Road 7

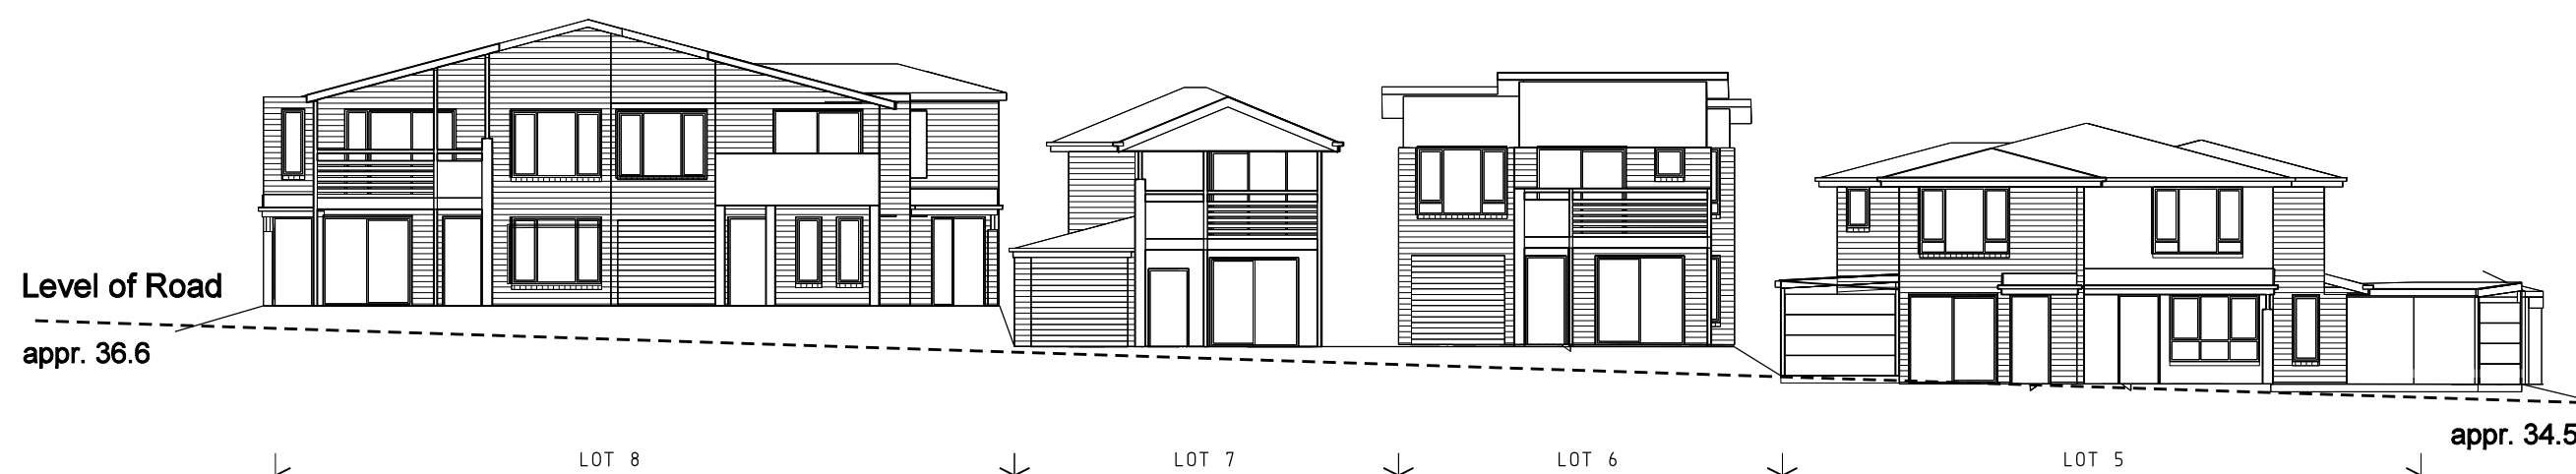


08 ELEVATION - 08
- Stage 1A - Road 3

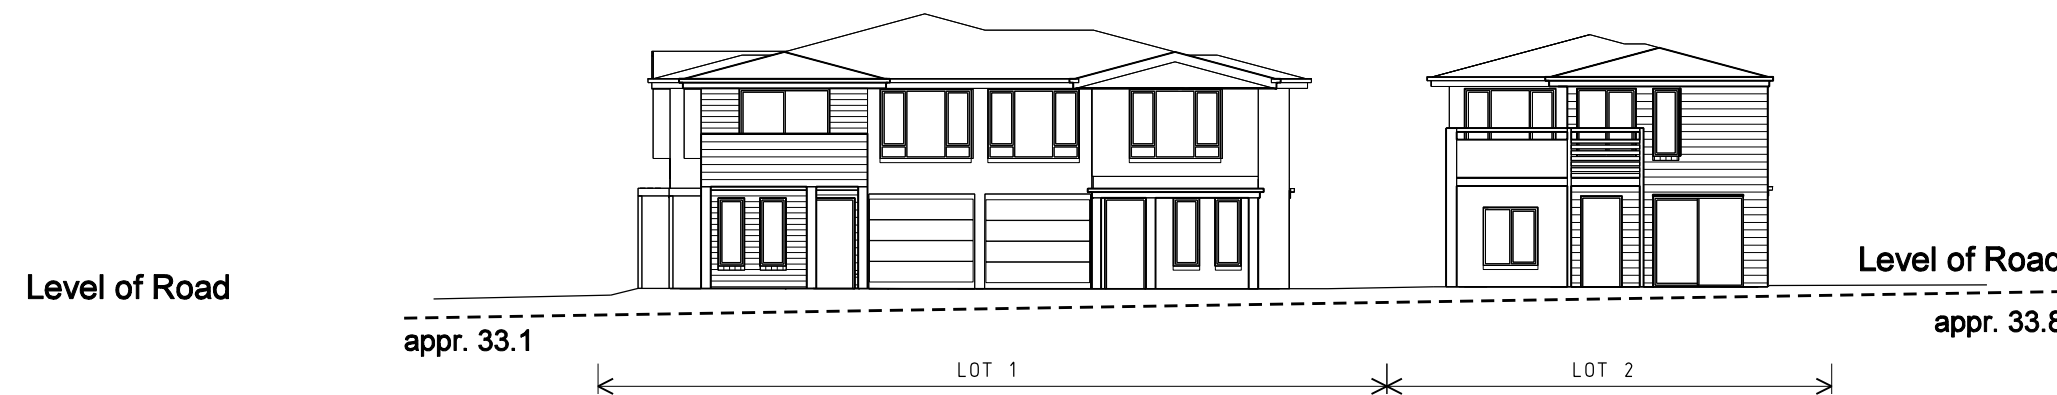


02 ELEVATION - 02
- Stage 1A - Road 1

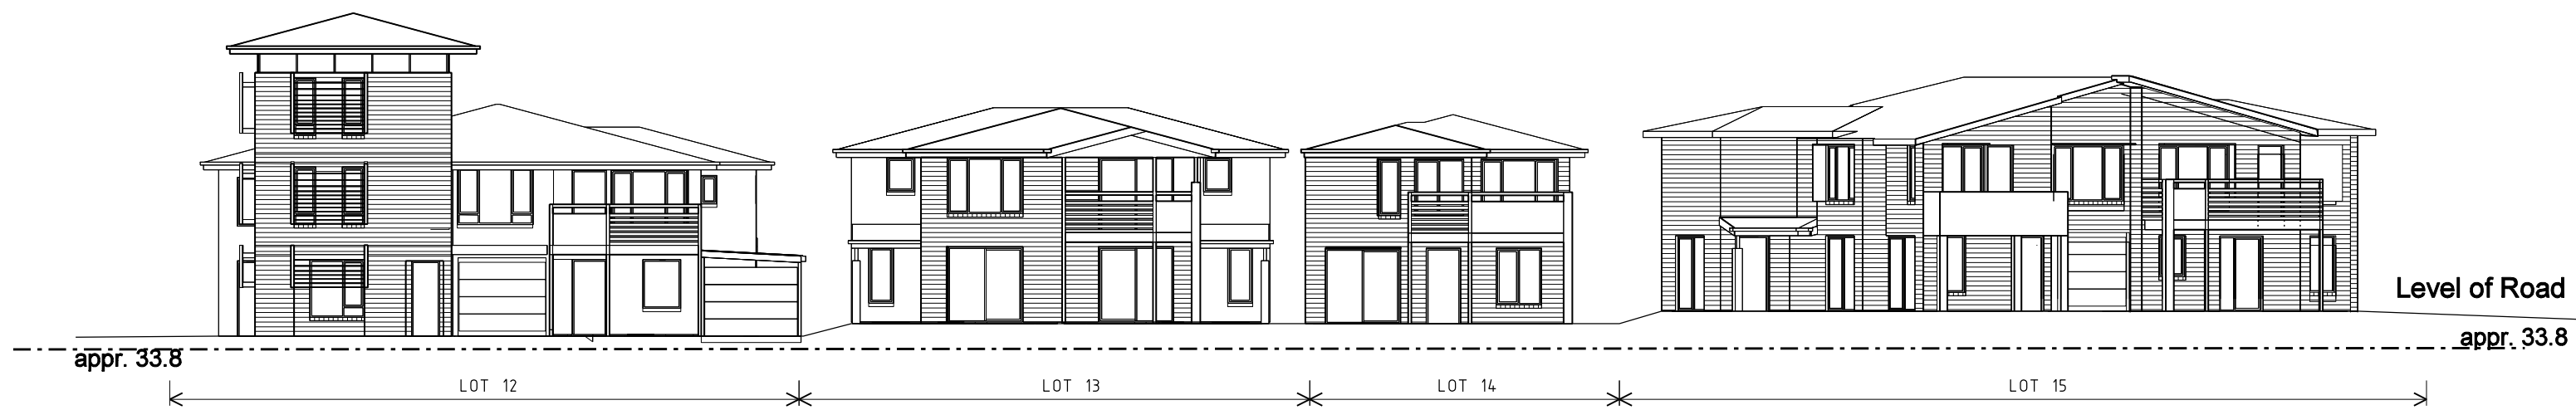

04 ELEVATION - 04
- Stage 1A - Road 1

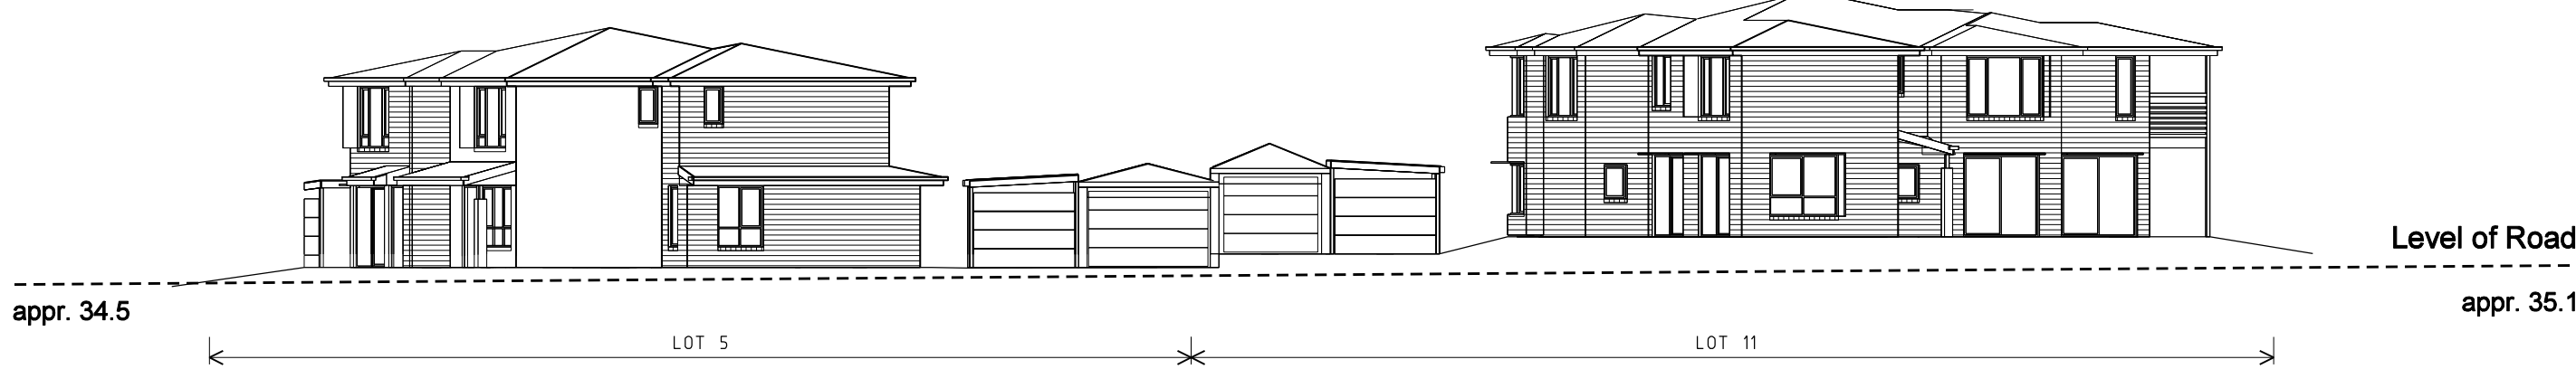

07 ELEVATION - 07
- Stage 1A - Road 7

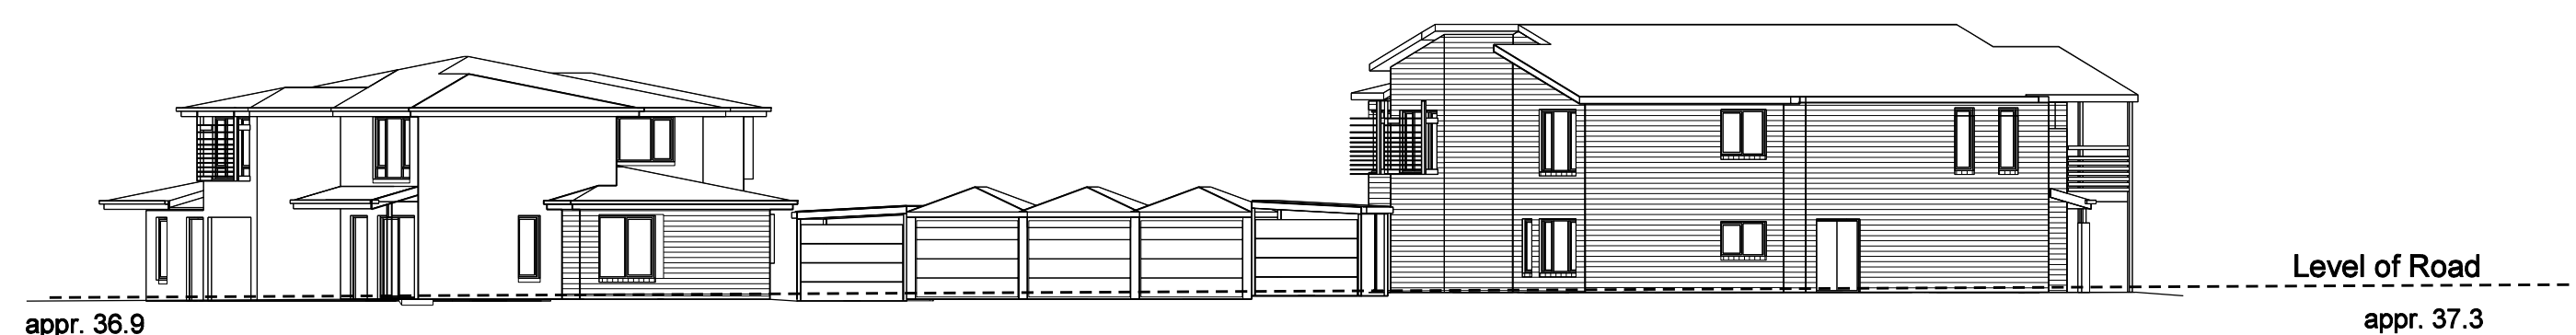

09 ELEVATION - 09
- Stage 1A - Road 2