



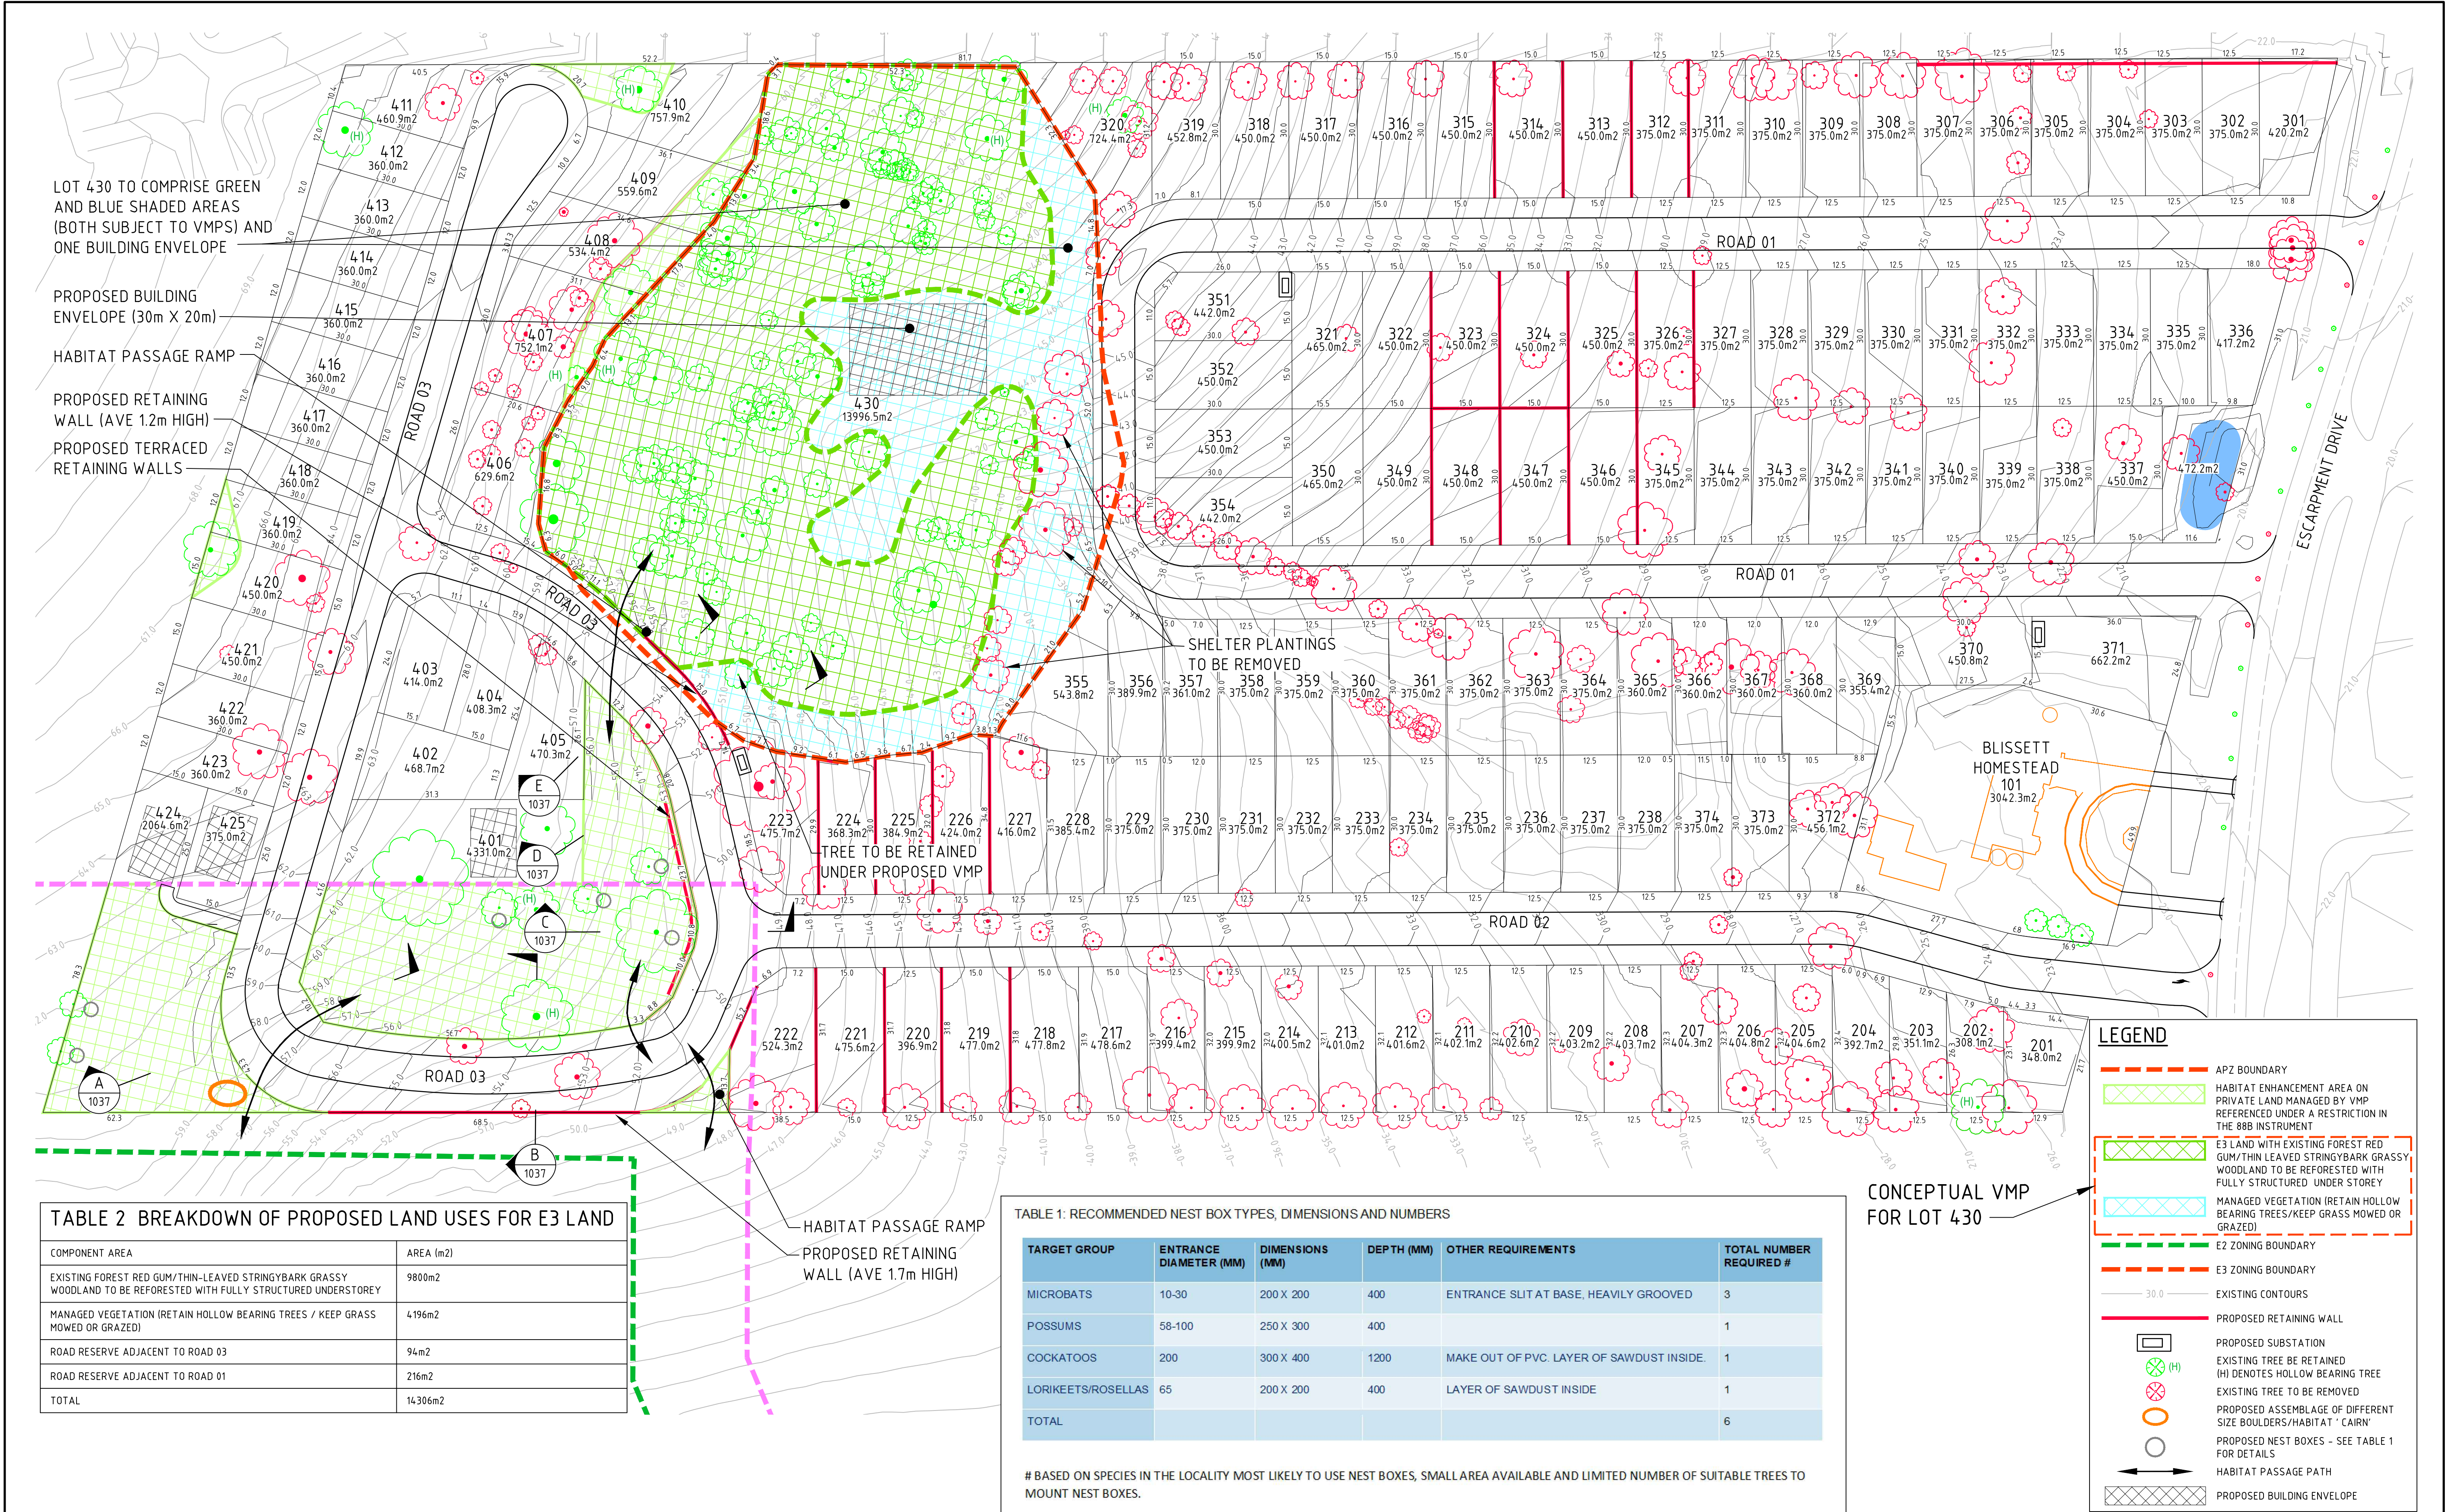

VERSION	REMARK	DATE	BY	DRAWN	DATE
1	AS SUBMITTED FOR DA0569/2017	21/11/2017	AC	AC	19/08/2018
2-3	INTERNAL VERSIONS FOR RBWI INFO	29/08/2018	AC	DESIGNED	DATE
4	INITIAL HABITAT LINK PROPOSAL AS SUBMITTED TO SCC	06/12/2018	AC	AC	19/08/2018
5-8	INTERNAL VERSIONS FOR RBWI INFO	23/10/2018	AC	APPROVED	DATE
9	REFINED HABITAT LINK PROPOSAL AS SUBMITTED TO SCC	29/11/2018	AC		
10	ELECTRICAL SUBSTATION LOCATIONS ADDED	20/03/2019	AC		
11	CONCEPT VMP DEVELOPED TO ADDRESS SCC CONCERNS	15/07/2019	AC		

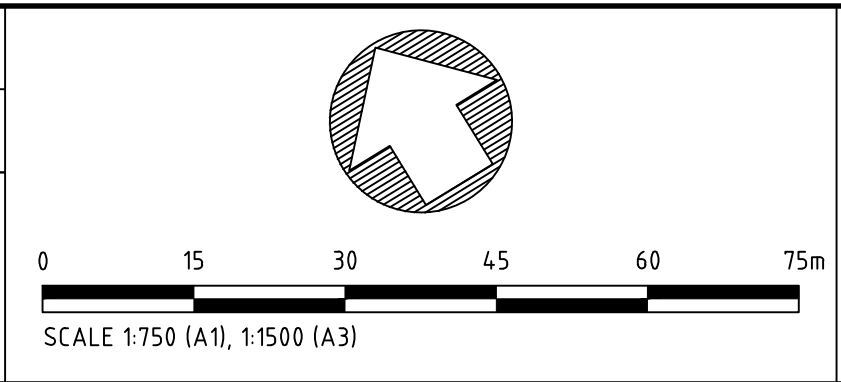

CLIENT	RBWI PTY LTD
PROJECT	CLOVER HILL RESIDENTIAL SUBDIVISION
TITLE	AMENDED LOT LAYOUT SHOWING HABITAT ENHANCEMENT LINKAGE TO JOHNSONS SPUR

STATUS	FOR INFORMATION ONLY
DATUM	AHD
SCALE	1:750
SIZE	A1
DRAWING NO.	PTN17015-01 1032
VERSION	11