



MARK	MGA CO-ORDINATES		CLASS	ORDER	METHOD	STATE
	EASTING	NORTHING				
PM 58712	363 530.139	6 333 857.263	B	2	FROM SCIMS	FOUND NOW GONE
PM 23963	363 250.821	6 333 899.535	B	2	FROM SCIMS	FOUND
TS 10033	363 986.145	6 333 811.568	B	2	FROM SCIMS	FOUND
SSM 177498	363 826.366	6 334 044.532	C	4	CADASTRAL TRAVERSE	FOUND
SSM 190350	363 857.56	6 333 958.353	D	4	FROM SCIMS	FOUND
SSM 190354	363 523.610	6 333 857.718	D	4	FROM SCIMS	FOUND
SSM 190437	363 697.452	6 334 006.38	D	4	FROM SCIMS	FOUND

DATE OF SCIMS COORDINATES: 18-03-2019 MGA ZONE: 56 MGA DATUM: GDA94
COMBINED SCALE FACTOR: 0.999823

(EA) RIGHT TO MAINTAIN STRUCTURES AND RIGHT OF ACCESS 19 WIDE & VARIABLE (DP 1119836)
(EB) RIGHT TO MAINTAIN STRUCTURES AND SERVICES AND RIGHT OF ACCESS 9 WIDE (A) (DP 1119836)
(EC) RIGHT TO MAINTAIN STRUCTURES AND SERVICES AND RIGHT OF ACCESS 9 WIDE (B) (DP 1119836)
(ED) RIGHT TO MAINTAIN STRUCTURES AND SERVICES AND RIGHTS OF ACCESS VARIABLE WIDTH (DP 1119836)
(EE) EASEMENT TO DRAIN WATER 2 WIDE AND VARIABLE (DP 1246062)

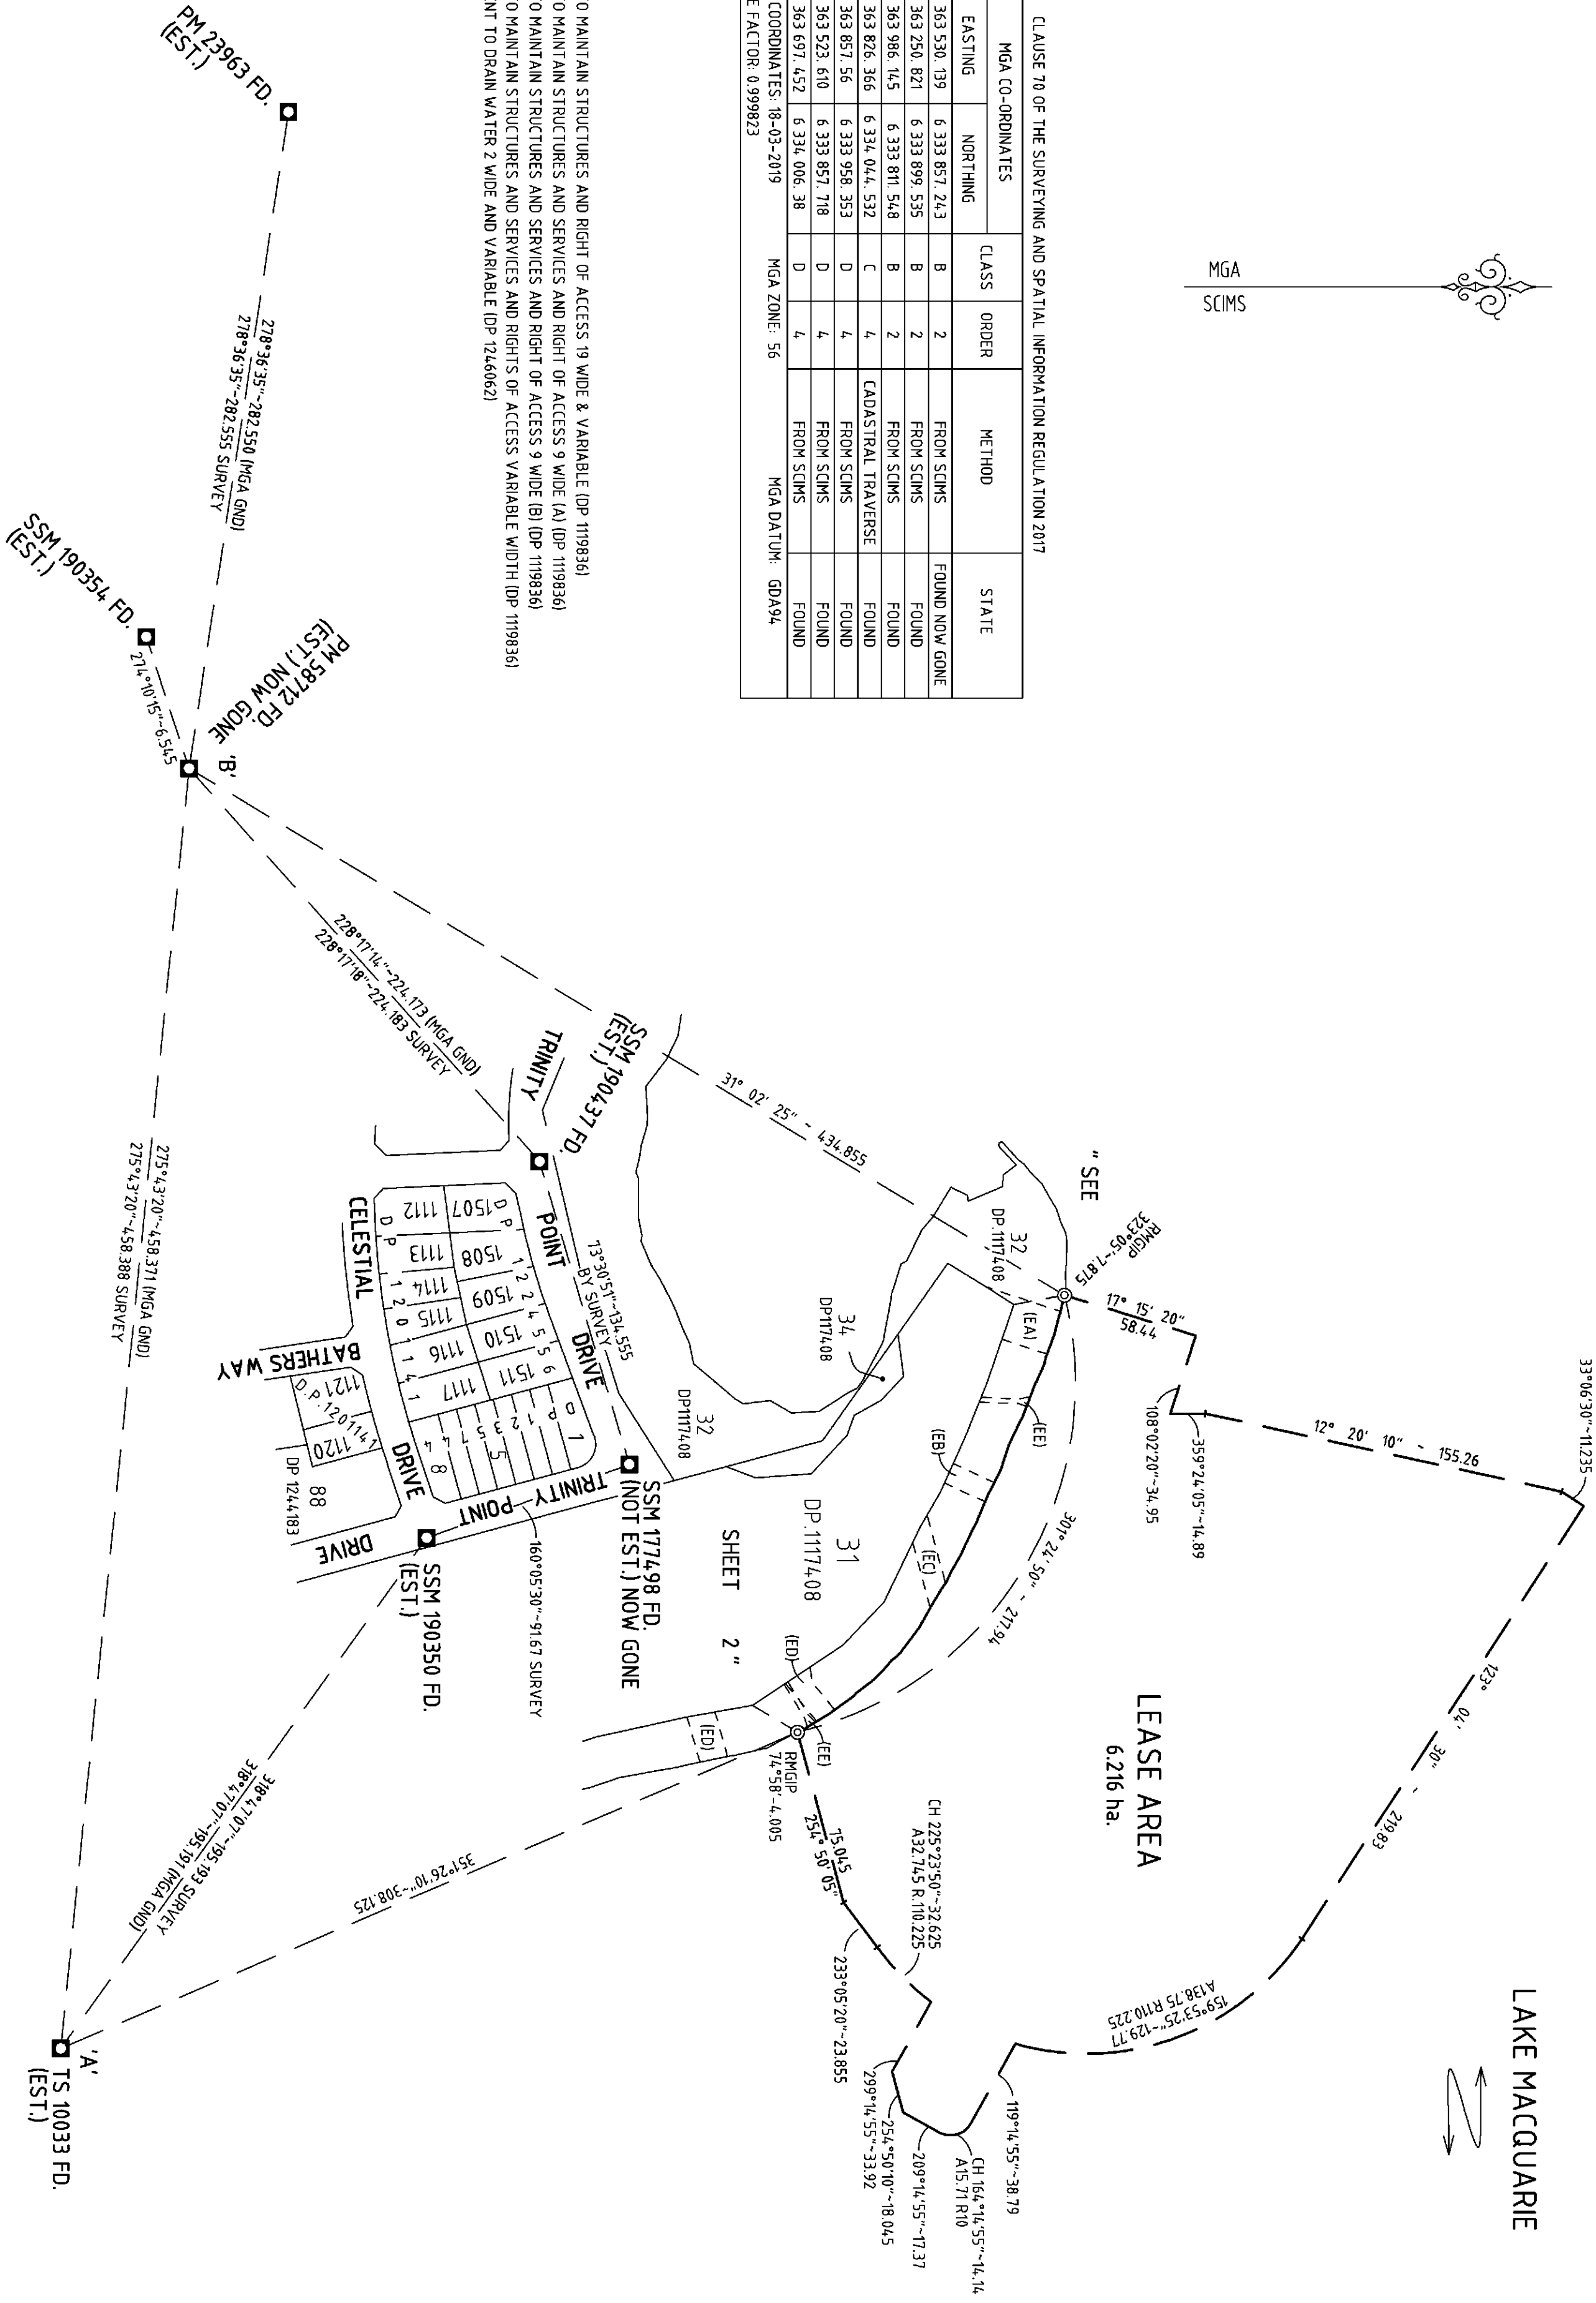

SURVEYOR Name: CHRISTOPHER PAUL WHARTON Date: 19th MARCH 2019 Reference: 374,29(18)-DP-004-A	PLAN HEADING PLAN OF SURVEY OF CROWN LAND FOR LEASE PURPOSES	L.G.A.: LAKE MACQUARIE Locality: MORISSET PARK Reduction Ratio 1: 2000 Lengths are in metres	REGISTERED 18.4.2019	DP1252681
---	--	---	-------------------------	-----------

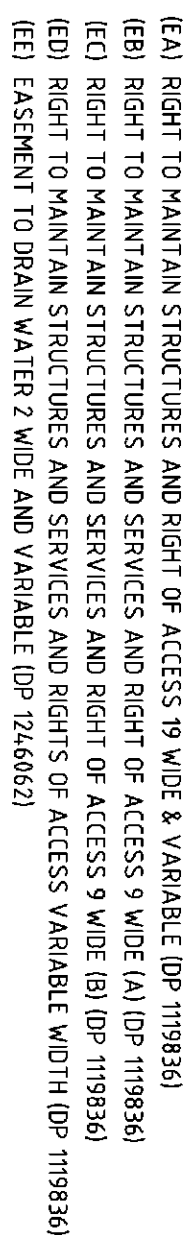

**SSM 177498 FD.
(NOT EST.) NOW GONE**

LAKE MACQUARIE

MGA
SCIMS

DP1252681

DP1252681