

LEGEND

COASTAL WETLAND ZONE

BACK CREEK


EXTENT OF EARTHWORKS BATTER

10m INNER VRZ

20m OUTER VRZ

PROPOSED RETAINING WALL

ver.	date	comment	drawn	pm	level information	scale (A1 original size)	notes
D	17-07-2019	AMENDED LAYOUT	TS	DR	DATUM: AHD CONTOUR INTERVAL: 1.0m	0 20 40 A1 / A3 1:800 / 1:1600	

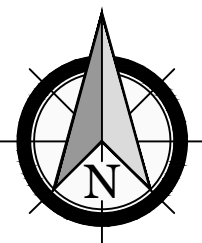

drawing title:
MINMI RECREATION
FACILITIES
POTENTIAL LAYOUT

location: MINMI ROAD, MINMI

council: NEWCASTLE


dwg ref: 239736(3)-CON-002-D

client:



central coast office ph: (02) 4305 4300
hunter office ph: (02) 4978 5100
sydney office ph: (02) 8046 7411

www.adwjohnson.com.au

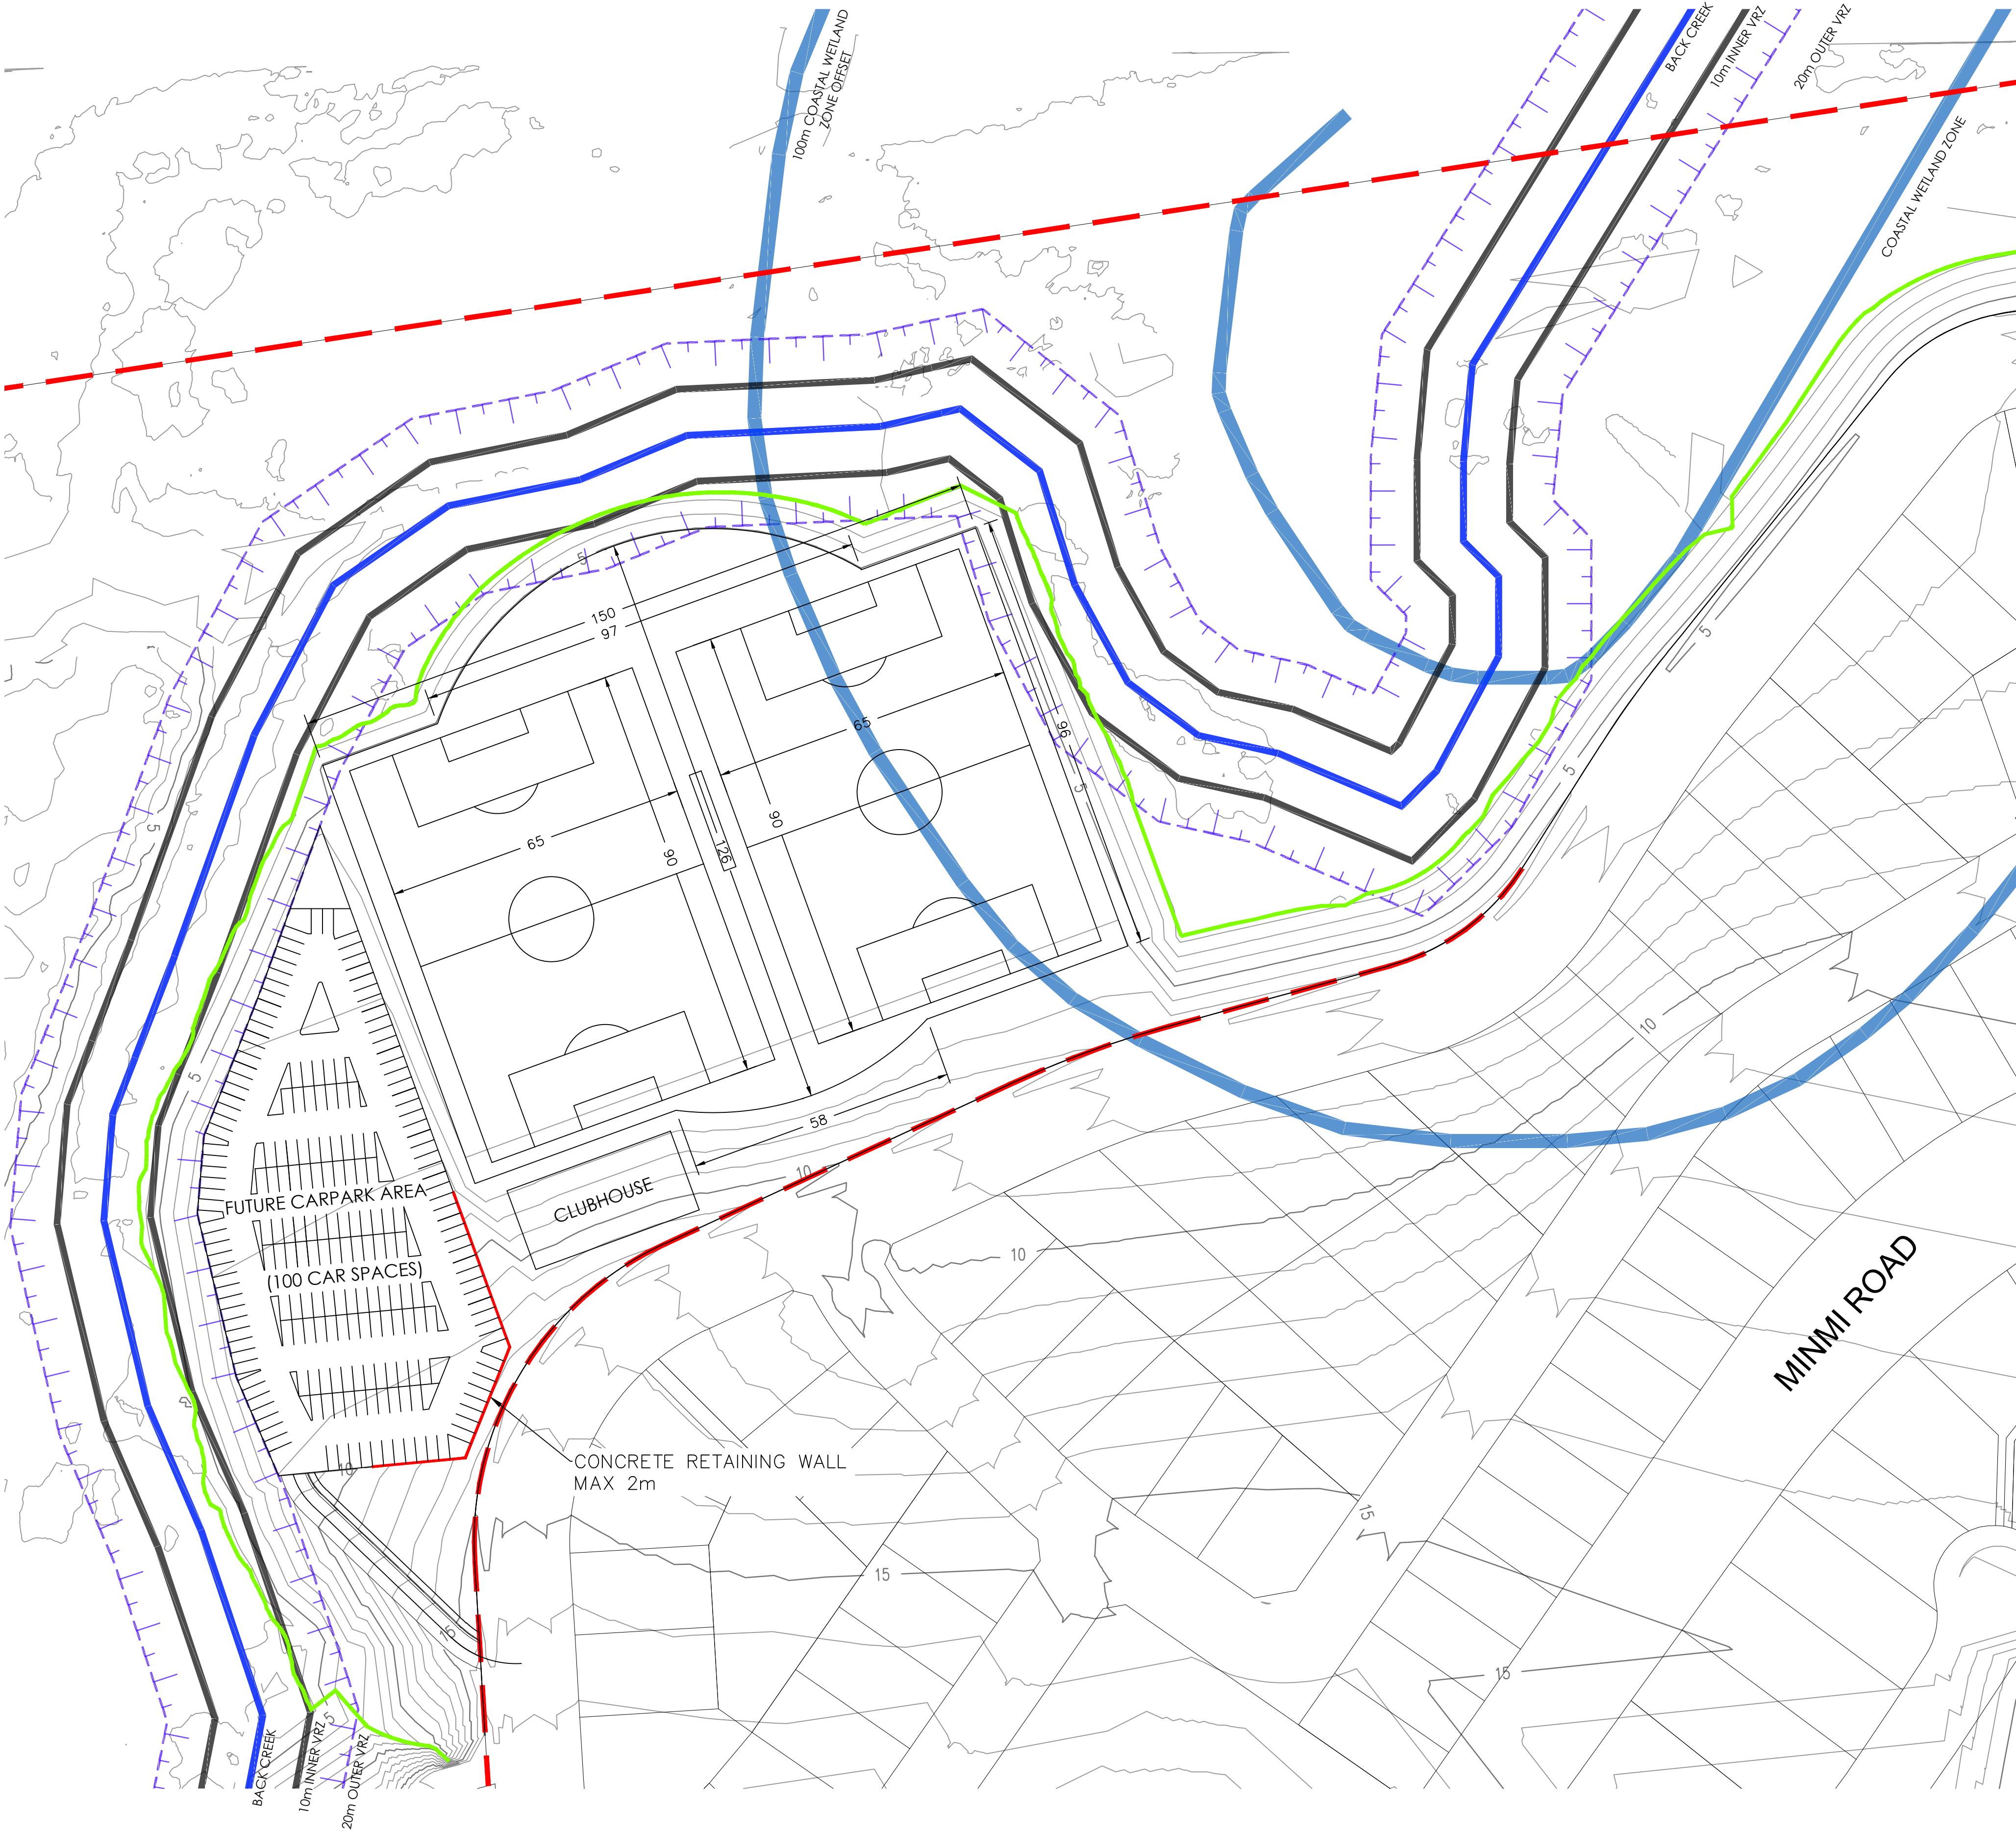

LEGEND

COASTAL WETLAND ZONE

BACK CREEK

EXTENT OF EARTHWORKS BATTER

10m INNER VRZ

20m OUTER VRZ

PROPOSED RETAINING WALL

ver.	date	comment	drawn	pm	level information	scale (A1 original size)	notes
D	17-07-2019	AMENDED LAYOUT	TS	DR	DATUM: AHD CONTOUR INTERVAL: 1.0m	0 20 40 A1 / A3 1:800 / 1:1600	

working beyond expectations

drawing title:
MINMI RECREATION
FACILITIES
POTENTIAL LAYOUT

location: MINMI ROAD, MINMI

council: NEWCASTLE

dwg ref: 239736(3)-CON-002-D

client:



central coast office ph: (02) 4305 4300
hunter office ph: (02) 4978 5100
sydney office ph: (02) 8046 7411

www.adwjohanson.com.au

