



LEGEND

- MINMI CREEK
- EXTENT OF EARTHWORKS BATTER
- 20m INNER VRZ
- 40m OUTER VRZ
- PROPOSED RETAINING WALL
- PROPOSED PATHWAY
- PROPOSED BENCH SEATING

ver.	date	comment	drawn	pm	level information	scale (A1 original size)	notes
E	18-07-2019	LAYOUT CHANGES	TS	DR	DATUM: AHD CONTOUR INTERVAL: 1.0m	0 20 40 A1 / A3 1:800 / 1:1600	

OPTION 1 SHEET 1

drawing title:
**MINMI RECREATION
FACILITIES
POTENTIAL LAYOUT**

location: WOODFORD STREET,
MINMI

council: NEWCASTLE

dwg ref: 239736(3)-CON-001-E


client:



central coast office ph: (02) 4305 4300
hunter office ph: (02) 4978 5100
sydney office ph: (02) 8046 7411

www.adwjohanson.com.au

working beyond expectations

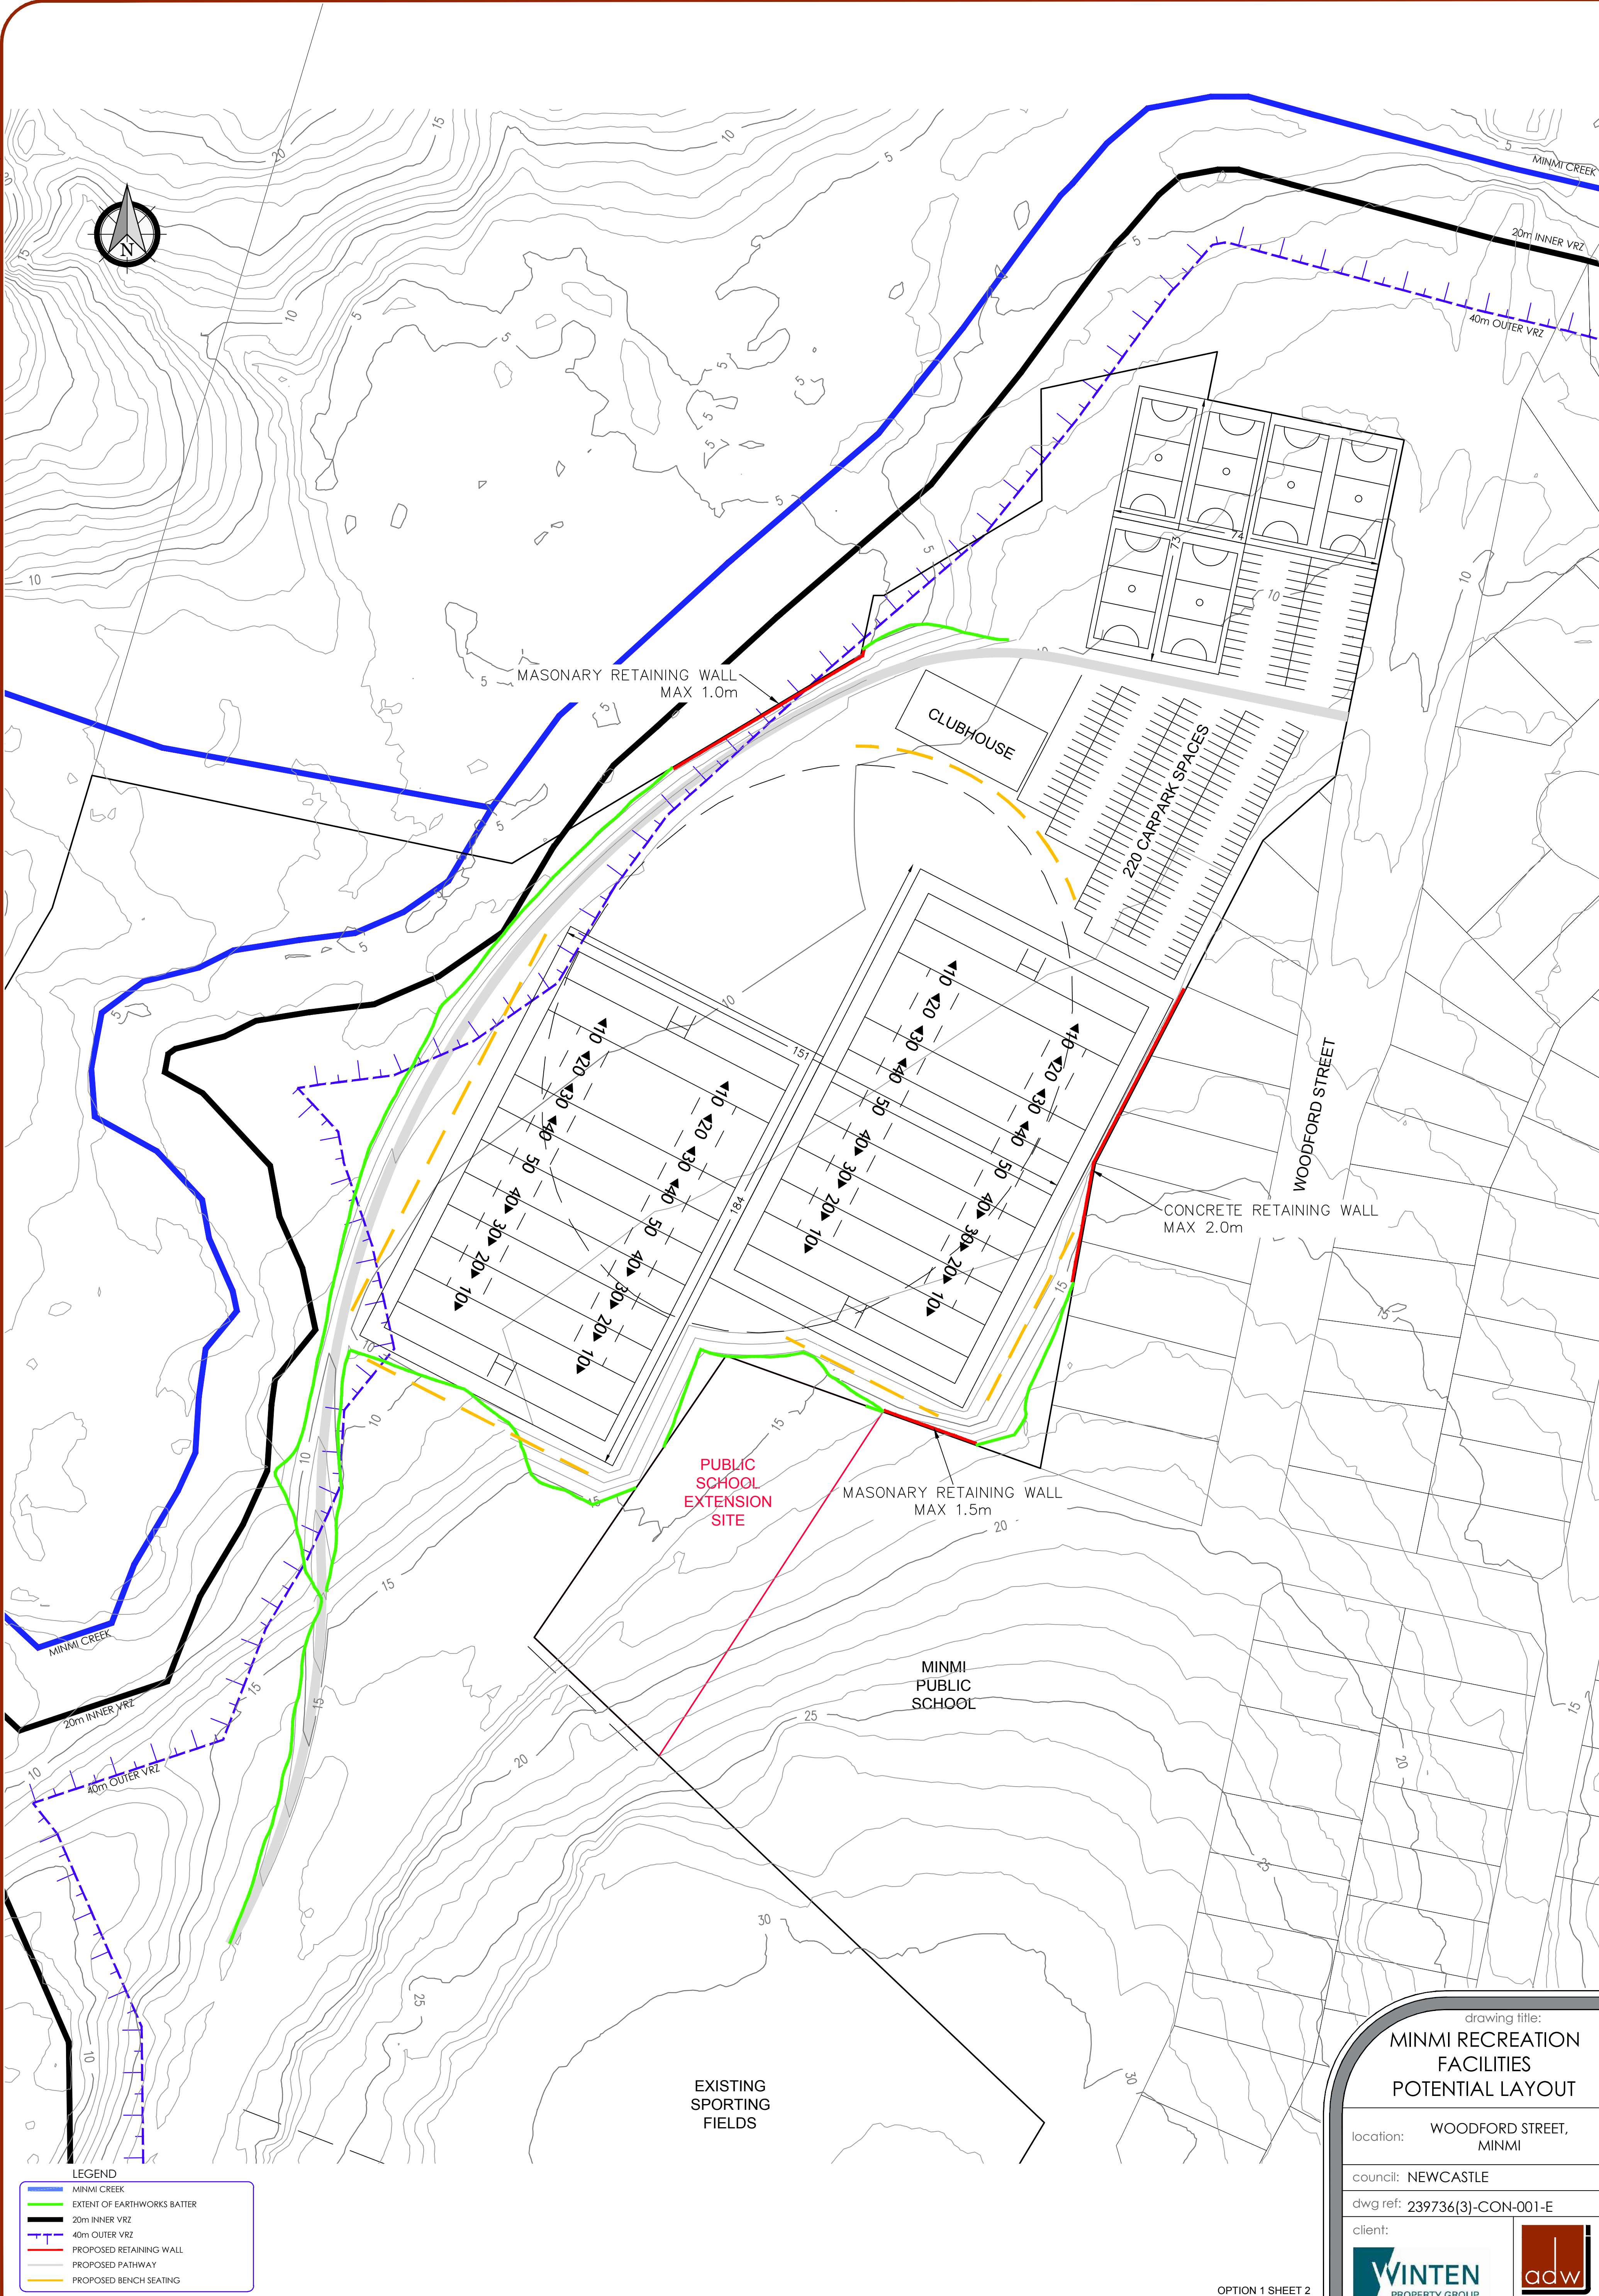

LEGEND		
	MINMI CREEK	
	EXTENT OF EARTHWORKS BATTER	
	20m INNER VRZ	
	40m OUTER VRZ	
	PROPOSED RETAINING WALL	
	PROPOSED PATHWAY	
	PROPOSED BENCH SEATING	

ver.	date	comment	drawn	pm	level information	scale (A1 original size)	notes
E	18-07-2019	LAYOUT CHANGES	TS	DR	DATUM: AHD CONTOUR INTERVAL: 1.0m	0 20 40 A1 / A3 1:800 / 1:1600	

OPTION 1 SHEET 2

drawing title:
**MINMI RECREATION
FACILITIES
POTENTIAL LAYOUT**

location: WOODFORD STREET,
MINMI

council: NEWCASTLE

dwg ref: 239736(3)-CON-001-E

client:

central coast office ph: (02) 4305 4300
hunter office ph: (02) 4978 5100
sydney office ph: (02) 8046 7411
www.adwjohson.com.au



LEGEND		
	MINMI CREEK	
	EXTENT OF EARTHWORKS BATTER	
	20m INNER VRZ	
	40m OUTER VRZ	
	PROPOSED RETAINING WALL	
	PROPOSED PATHWAY	
	PROPOSED BENCH SEATING	

ver.	date	comment	drawn	pm	level information	scale (A1 original size)	notes
E	16-07-2019	LAYOUT CHANGES	TS	DR	DATUM: AHD CONTOUR INTERVAL: 1.0m	0 20 40 A1 / A3 1:800 / 1:1600	

OPTION 2 SHEET 1

drawing title:
**MINMI RECREATION
FACILITIES
POTENTIAL LAYOUT**

location: WOODFORD STREET,
MINMI

council: NEWCASTLE

dwg ref: 239736(3)-CON-001-E


client:



central coast office ph: (02) 4305 4300
hunter office ph: (02) 4978 5100
sydney office ph: (02) 8046 7411

www.adwjohanson.com.au

working beyond expectations

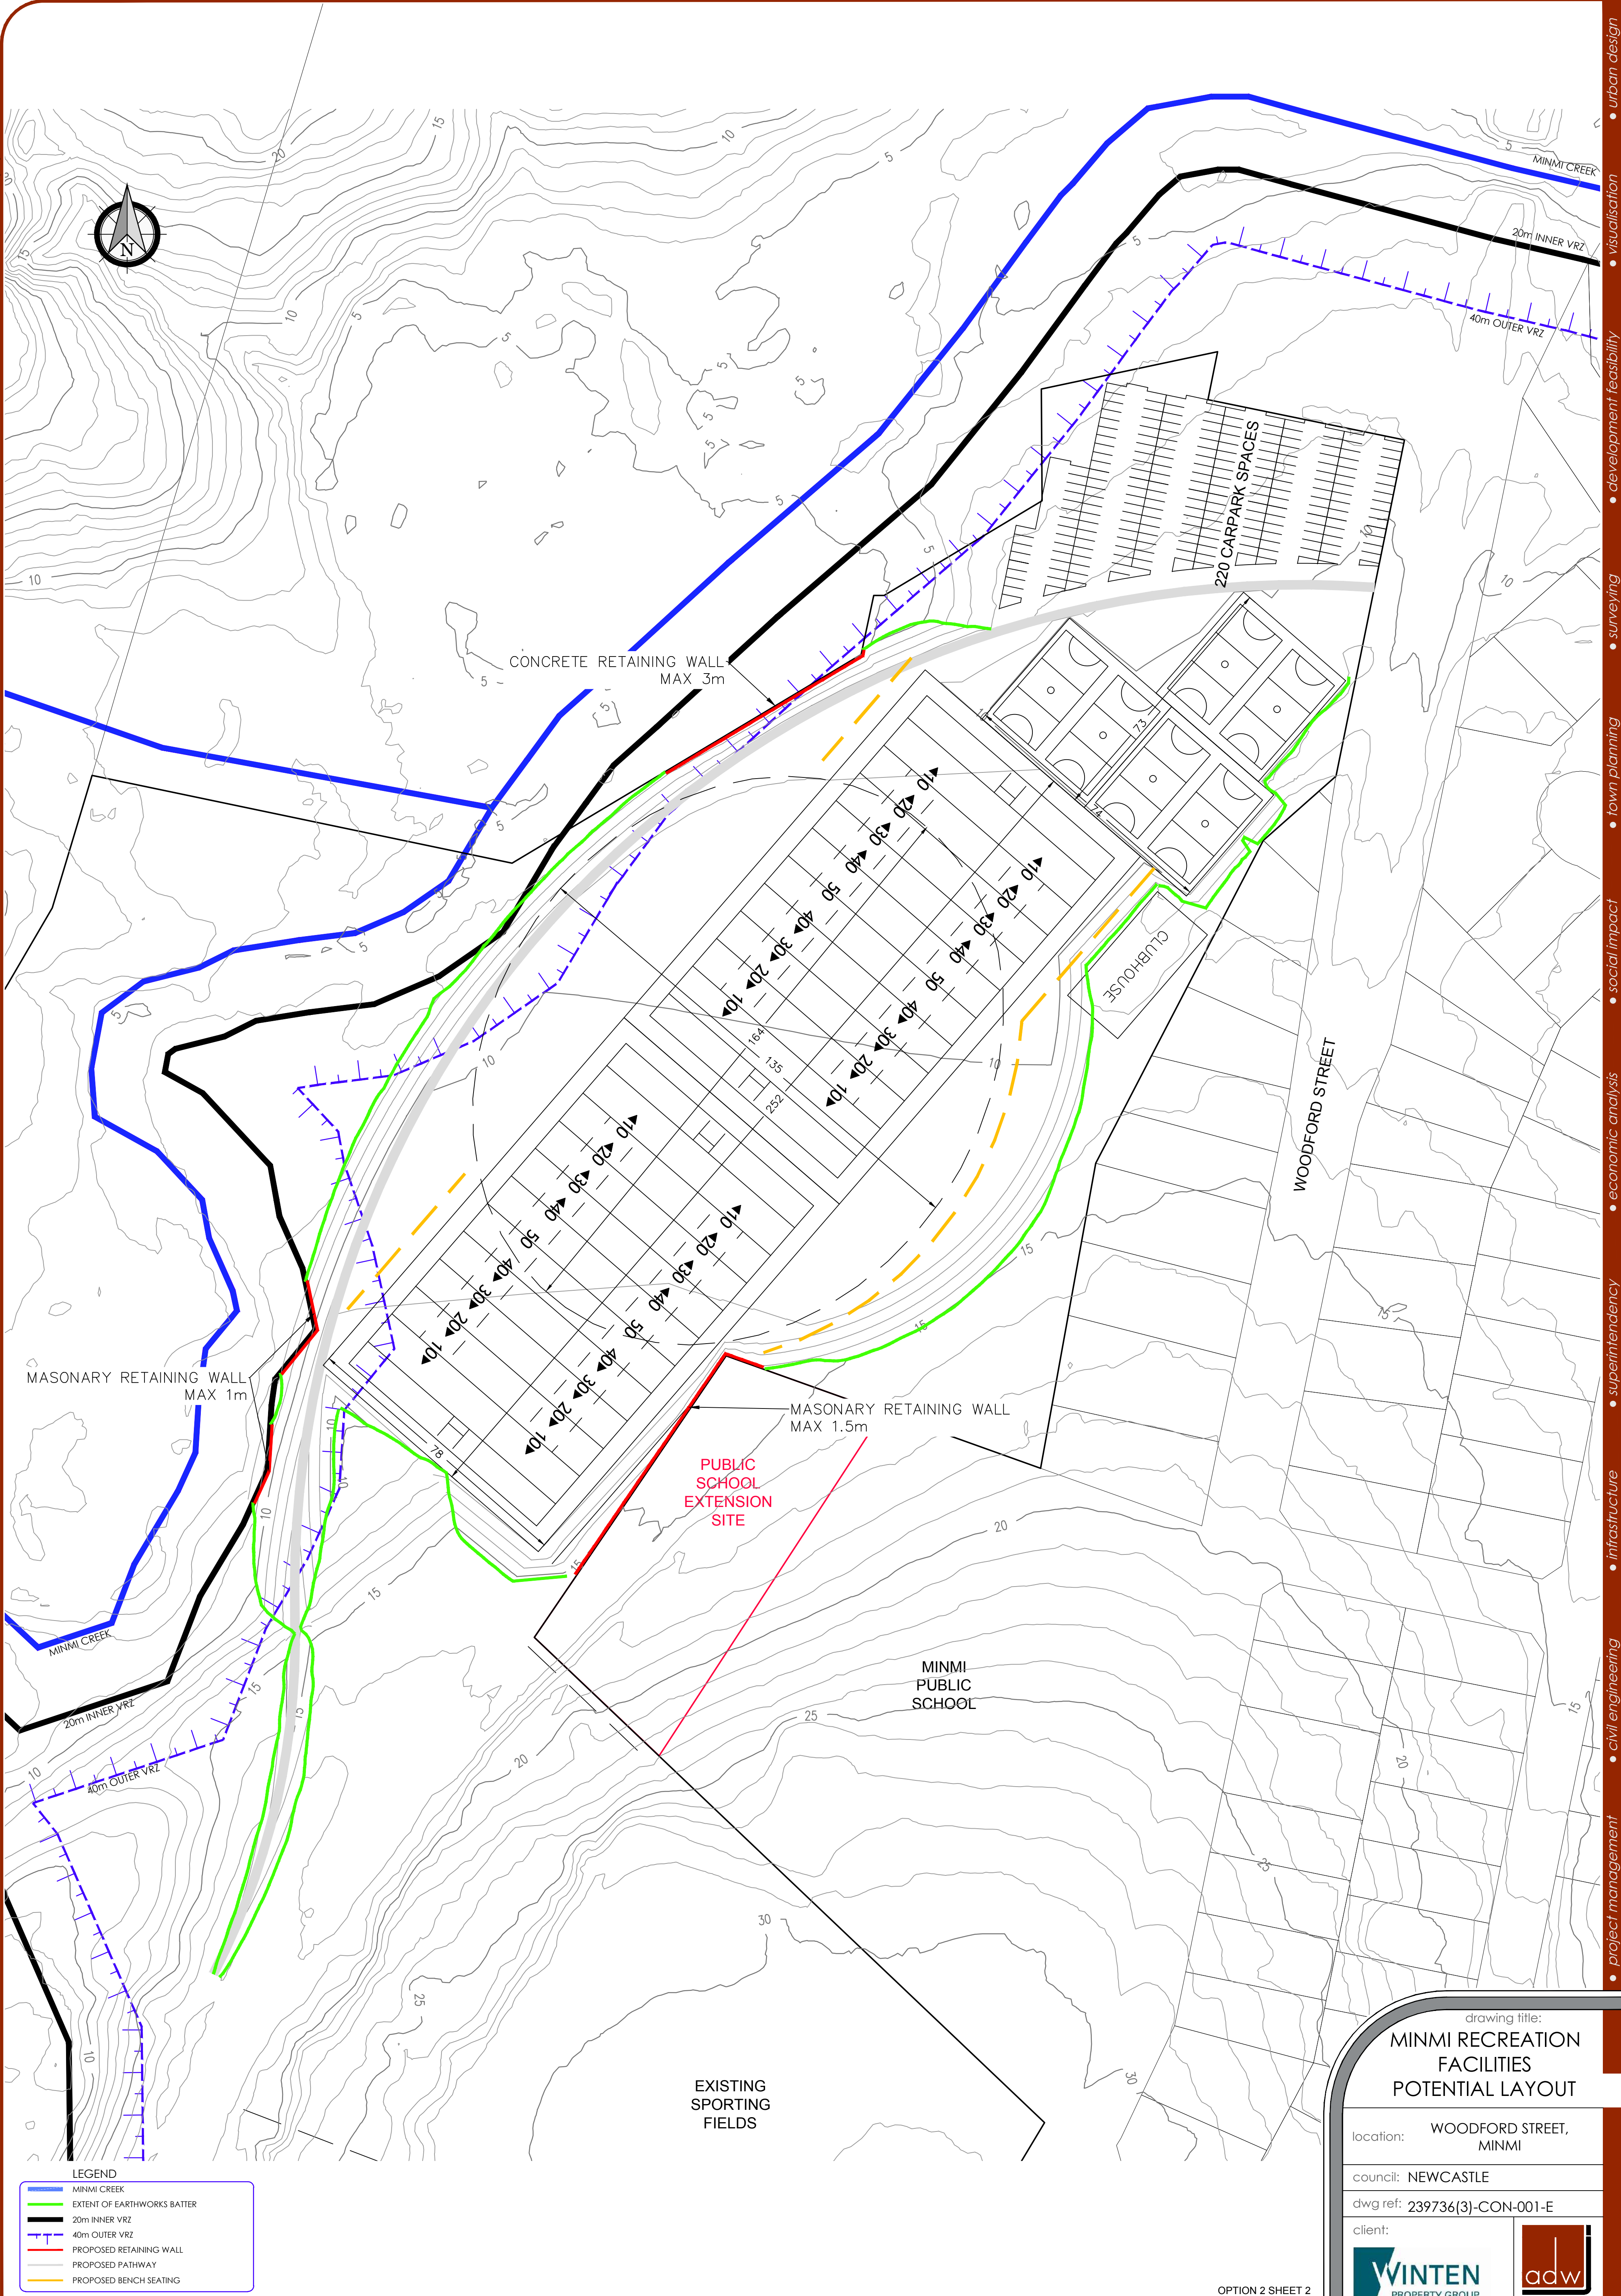

LEGEND		
	MINMI CREEK	
	EXTENT OF EARTHWORKS BATTER	
	20m INNER VRZ	
	40m OUTER VRZ	
	PROPOSED RETAINING WALL	
	PROPOSED PATHWAY	
	PROPOSED BENCH SEATING	

ver.	date	comment	drawn	pm	level information	scale (A1 original size)	notes
E	16-07-2019	LAYOUT CHANGES	TS	DR	DATUM: AHD CONTOUR INTERVAL: 1.0m	0 20 40 A1 / A3 1:800 / 1:1600	

OPTION 2 SHEET 2

drawing title:
**MINMI RECREATION
FACILITIES
POTENTIAL LAYOUT**

location: WOODFORD STREET,
MINMI

council: NEWCASTLE

dwg ref: 239736(3)-CON-001-E

client:



central coast office ph: (02) 4305 4300
hunter office ph: (02) 4978 5100
sydney office ph: (02) 8046 7411

www.adwjohanson.com.au

working beyond expectations